


1 North Elevation
Scale: 1:50

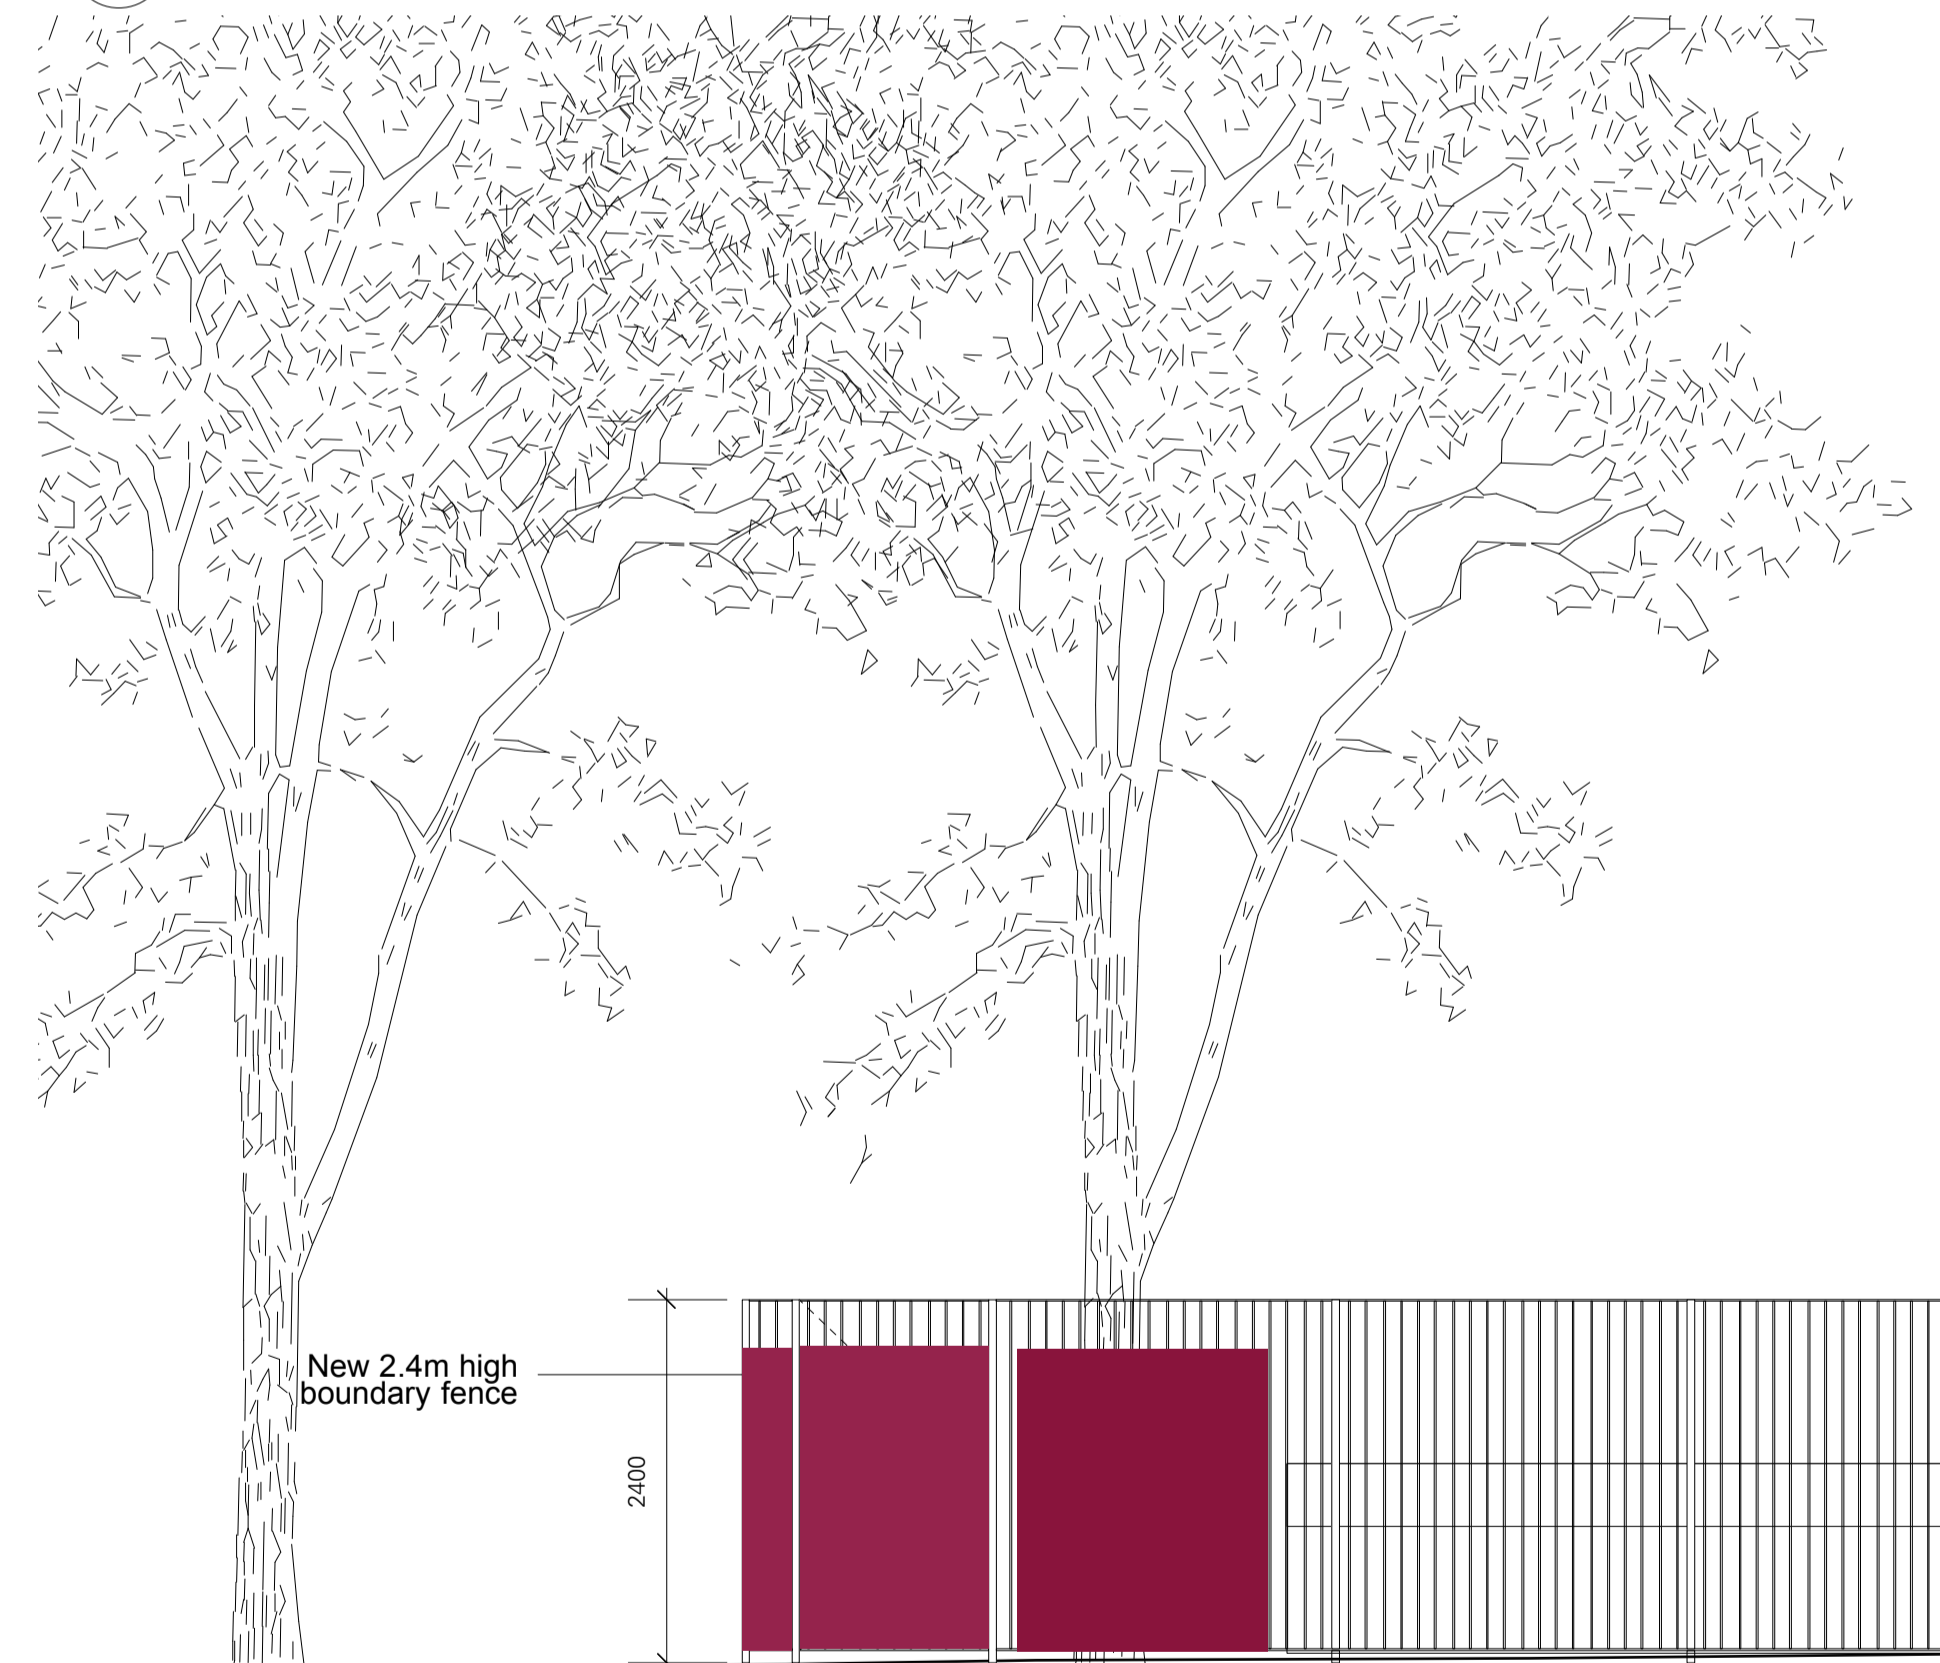

2 East Elevation
Scale: 1:50

PLANNING

Rev.	Date	Note
A	28/07/2022	Signage removed

Notes:
 1. Do not scale from this drawing.
 2. All dimensions in mm unless noted otherwise.
 3. All dimensions to be checked on site and discrepancies to be notified to A&S in writing.
 4. This drawing should be read in conjunction with information from all other design consultants and contractors.
 5. Copyright Adams & Sutherland Ltd.
 6. If in doubt, ask.

Client: London Borough of Camden		Adams & Sutherland architecture landscape urban design	
Job: Kilburn Grange		Tel: 020 7267 1747 Fax: 020 7482 2359 info@adams-sutherland.co.uk	
Drawing Title: Proposed Elevations North & East		Ground Floor, Highgate Business Centre 33 Greenwood Place, London NW5 1LB	
Drawn: SL	Checked: SS	Approved: LA	Date: March 2022
0 0.5 1 2m		Drawing No. 319_210	
Scale 1:50 @ A1 and 1:100 @ A3		Rev. A	