




WEST RESIDENCE

WEST WING

South Colonnade


SOUTH ELEVATION

1:100

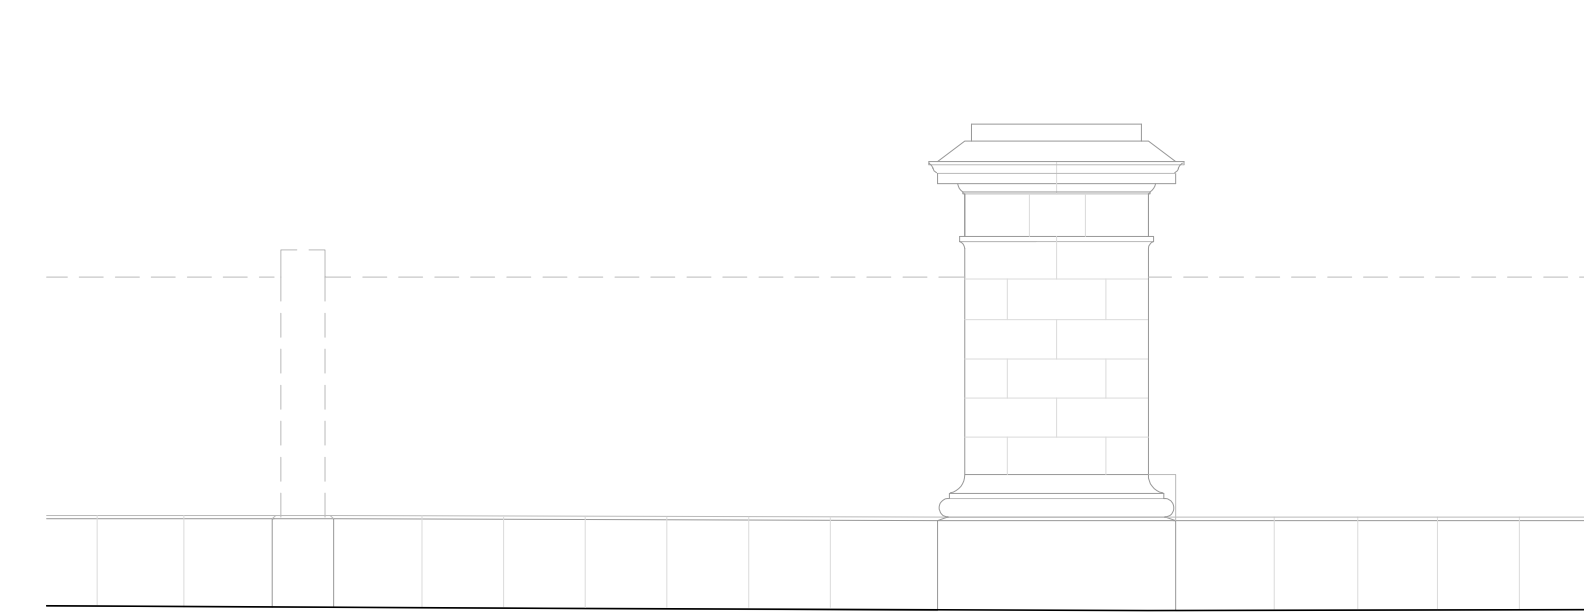

NORTH ELEVATION

1:100

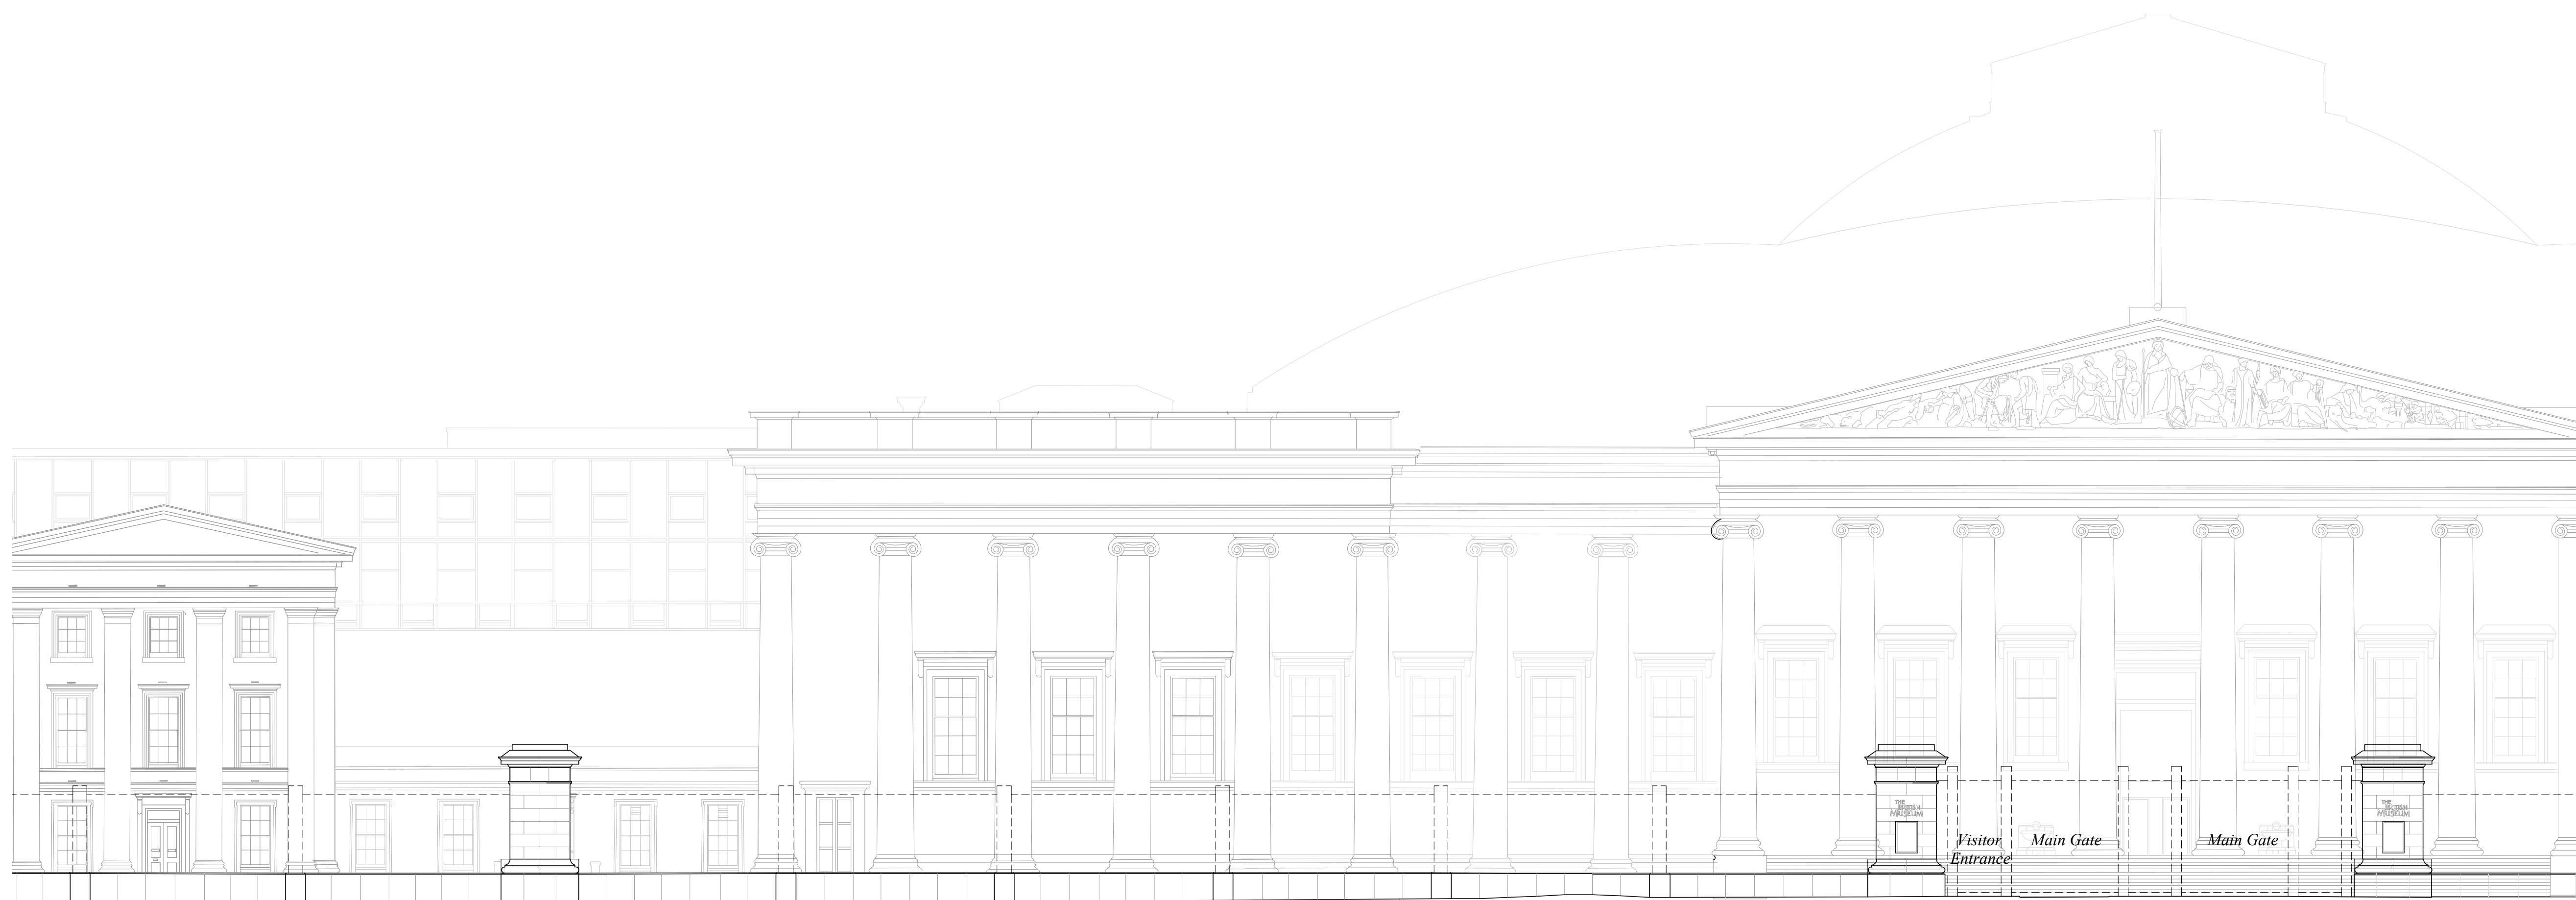


Visitor Entrance Main Gate Main Gate

SOUTH ELEVATION FROM STREET
BOUNDARY RAILINGS DOTTED

1:150



NOTES:
Previously issued as drawing SK 288.

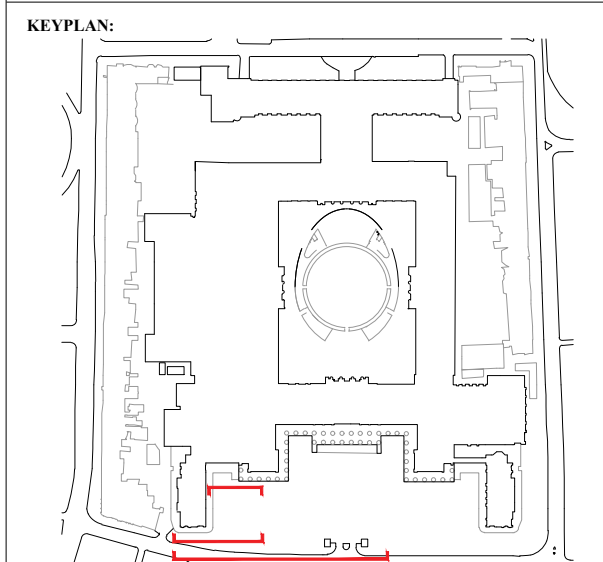

REVISIONS:
- 10.05.2022 - First Issue
A: 25.07.2022 - Planning

BRITISH MUSEUM
VISITOR SECURITY FACILITIES

EXISTING (PRE - 2016)
SOUTH FORECOURT ELEVATIONS (1)

DRAWING NO:
110A

SCALE: 1:100@A1, 1:200@A3 DATE: 10.05.2022

WRIGHT & WRIGHT ARCHITECTS

89/91 Bayham Street
London NW1 0AG
TEL 020 7428 9393
FAX 020 7428 9394
www.wrightandwright.co.uk