



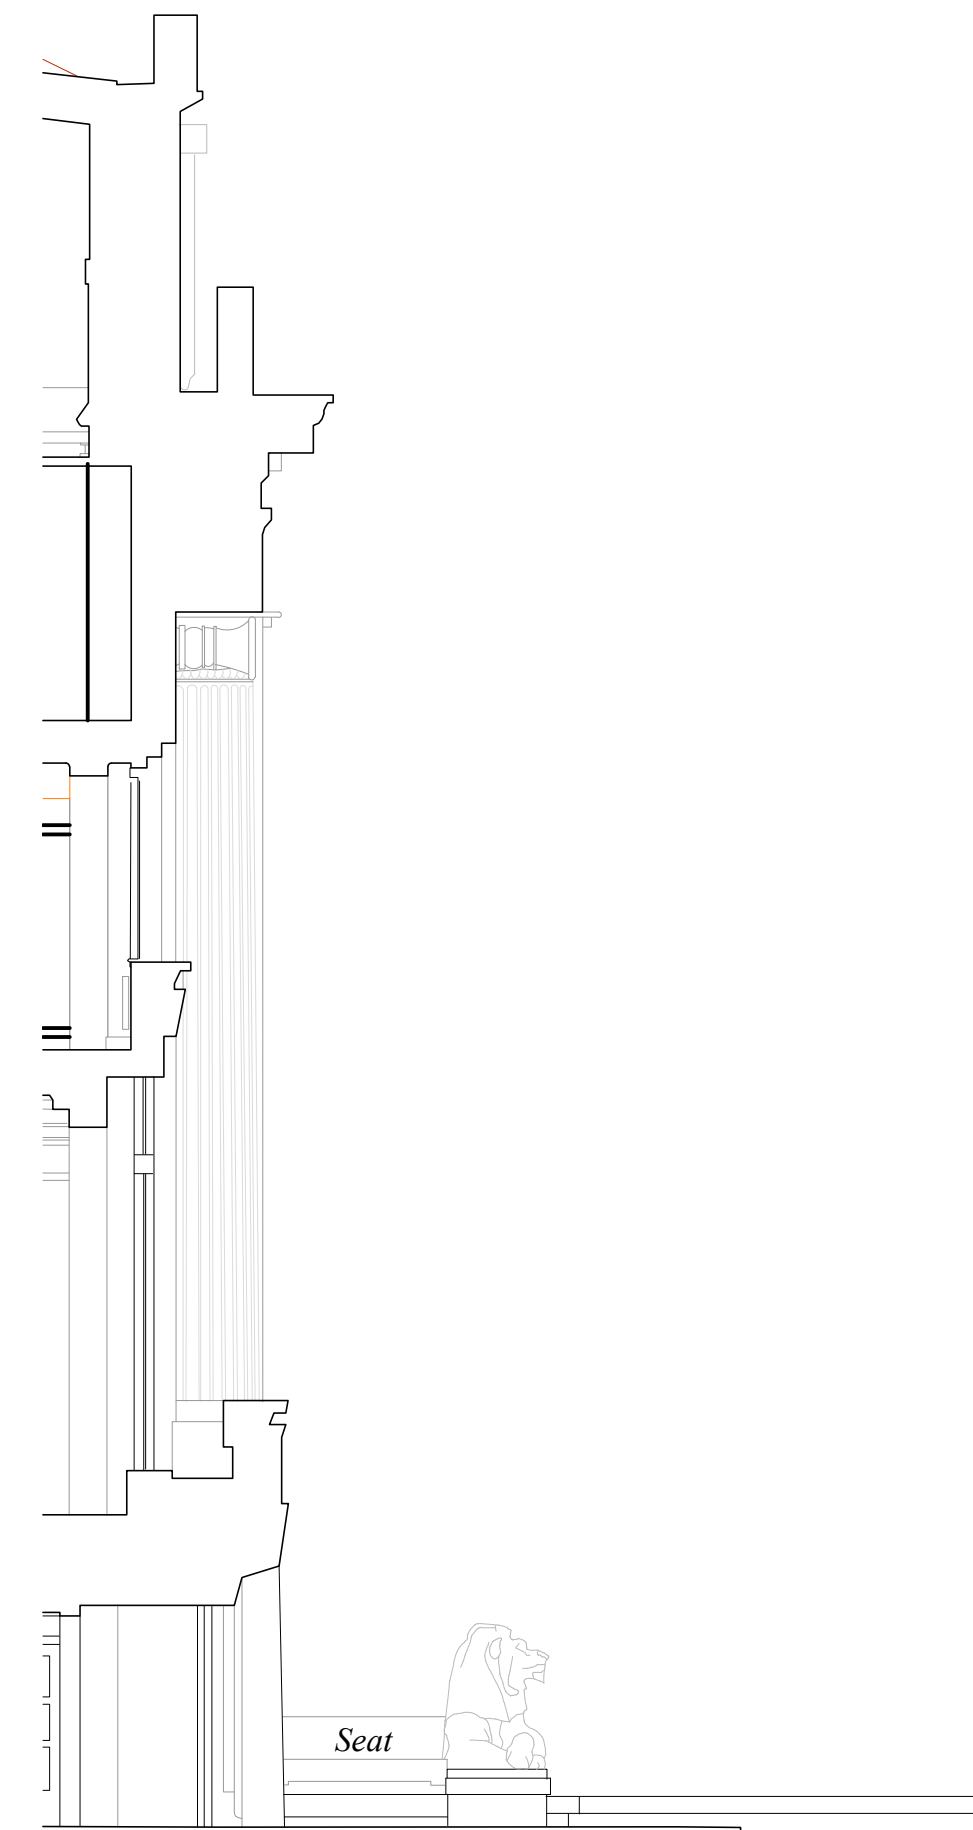


NORTH ELEVATION
1:100

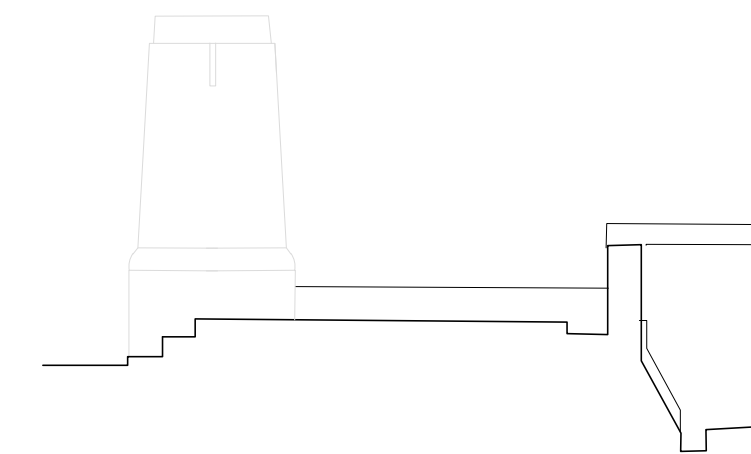

EAST ELEVATION
1:100




WEST ELEVATION
1:100

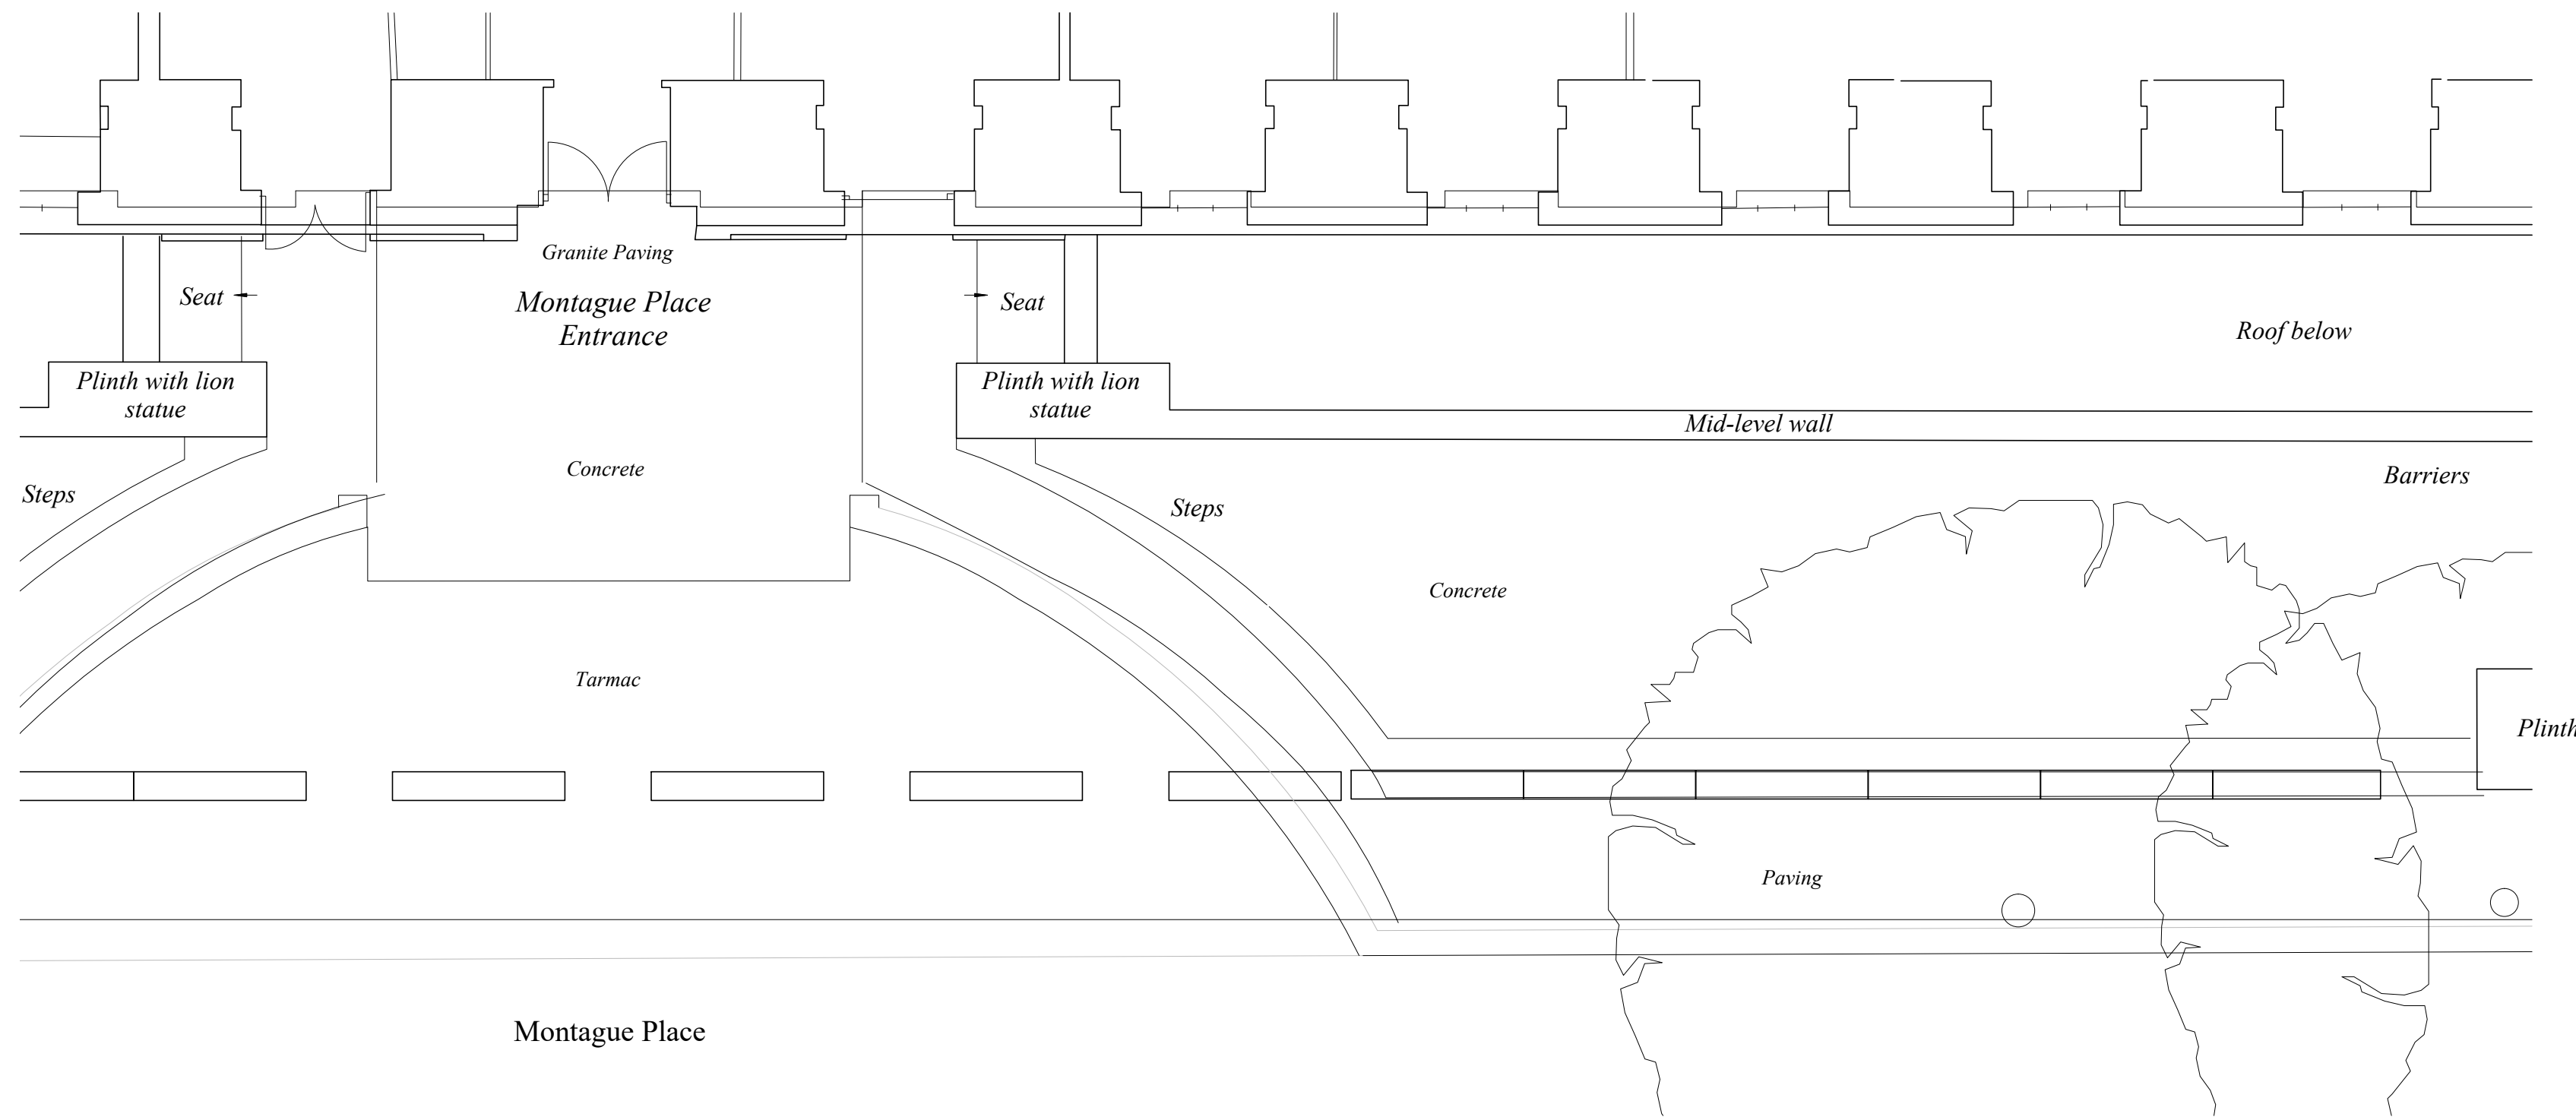

PLAN
1:100



NOTES:
Previously issued as drawing SK 289.

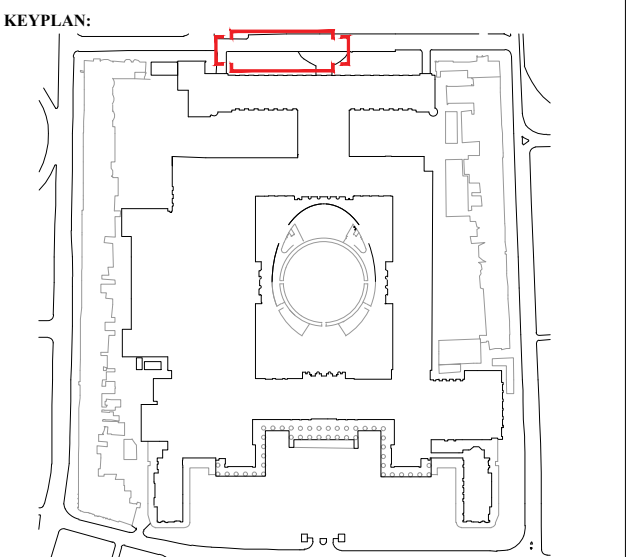

REVISIONS:
- 10.05.2022 - First Issue
A: 25.07.2022 - Planning

BRITISH MUSEUM
VISITOR SECURITY FACILITIES

EXISTING (PRE - 2016)
MONTAGUE PLACE ELEVATIONS & PLAN

DRAWING NO:
130A

SCALE:
1:100@A1, 1:200@A3

DATE:
10.05.2022

WRIGHT & WRIGHT ARCHITECTS

89/91 Bayham Street
London NW1 0AG
TEL 020 7428 9393
FAX 020 7428 9394
www.wrightandwright.co.uk