




WEST RESIDENCE

WEST WING

South Colonnade


SOUTH ELEVATION

1:100

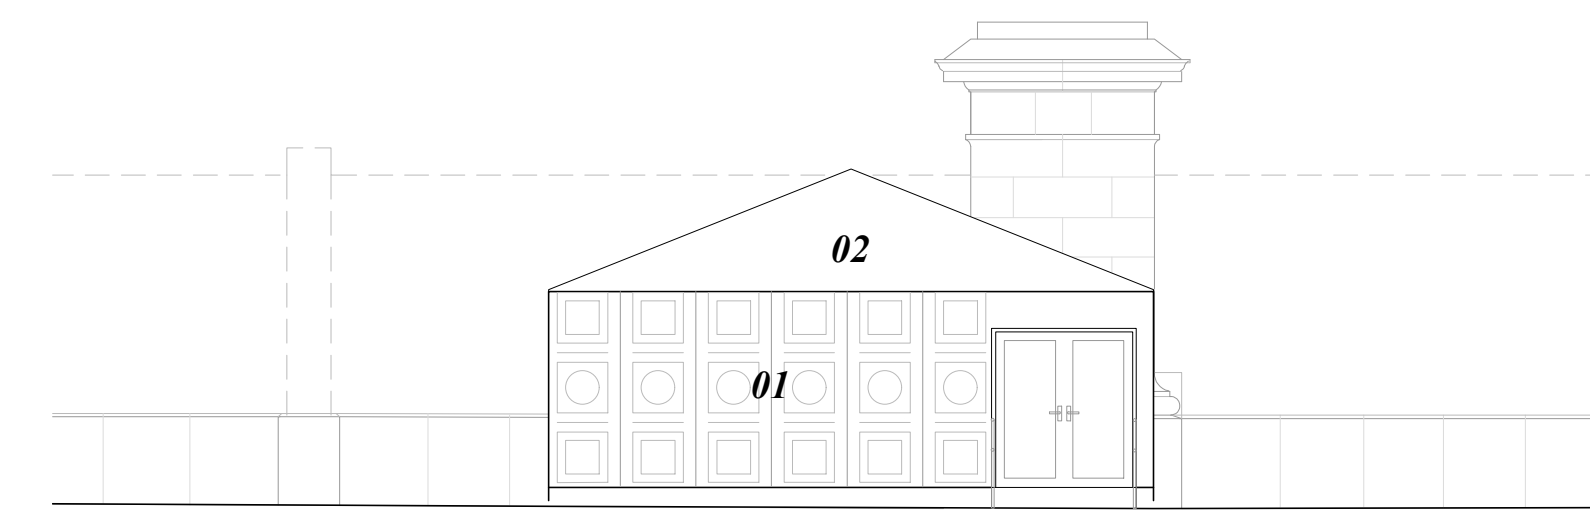

NORTH ELEVATION

1:100

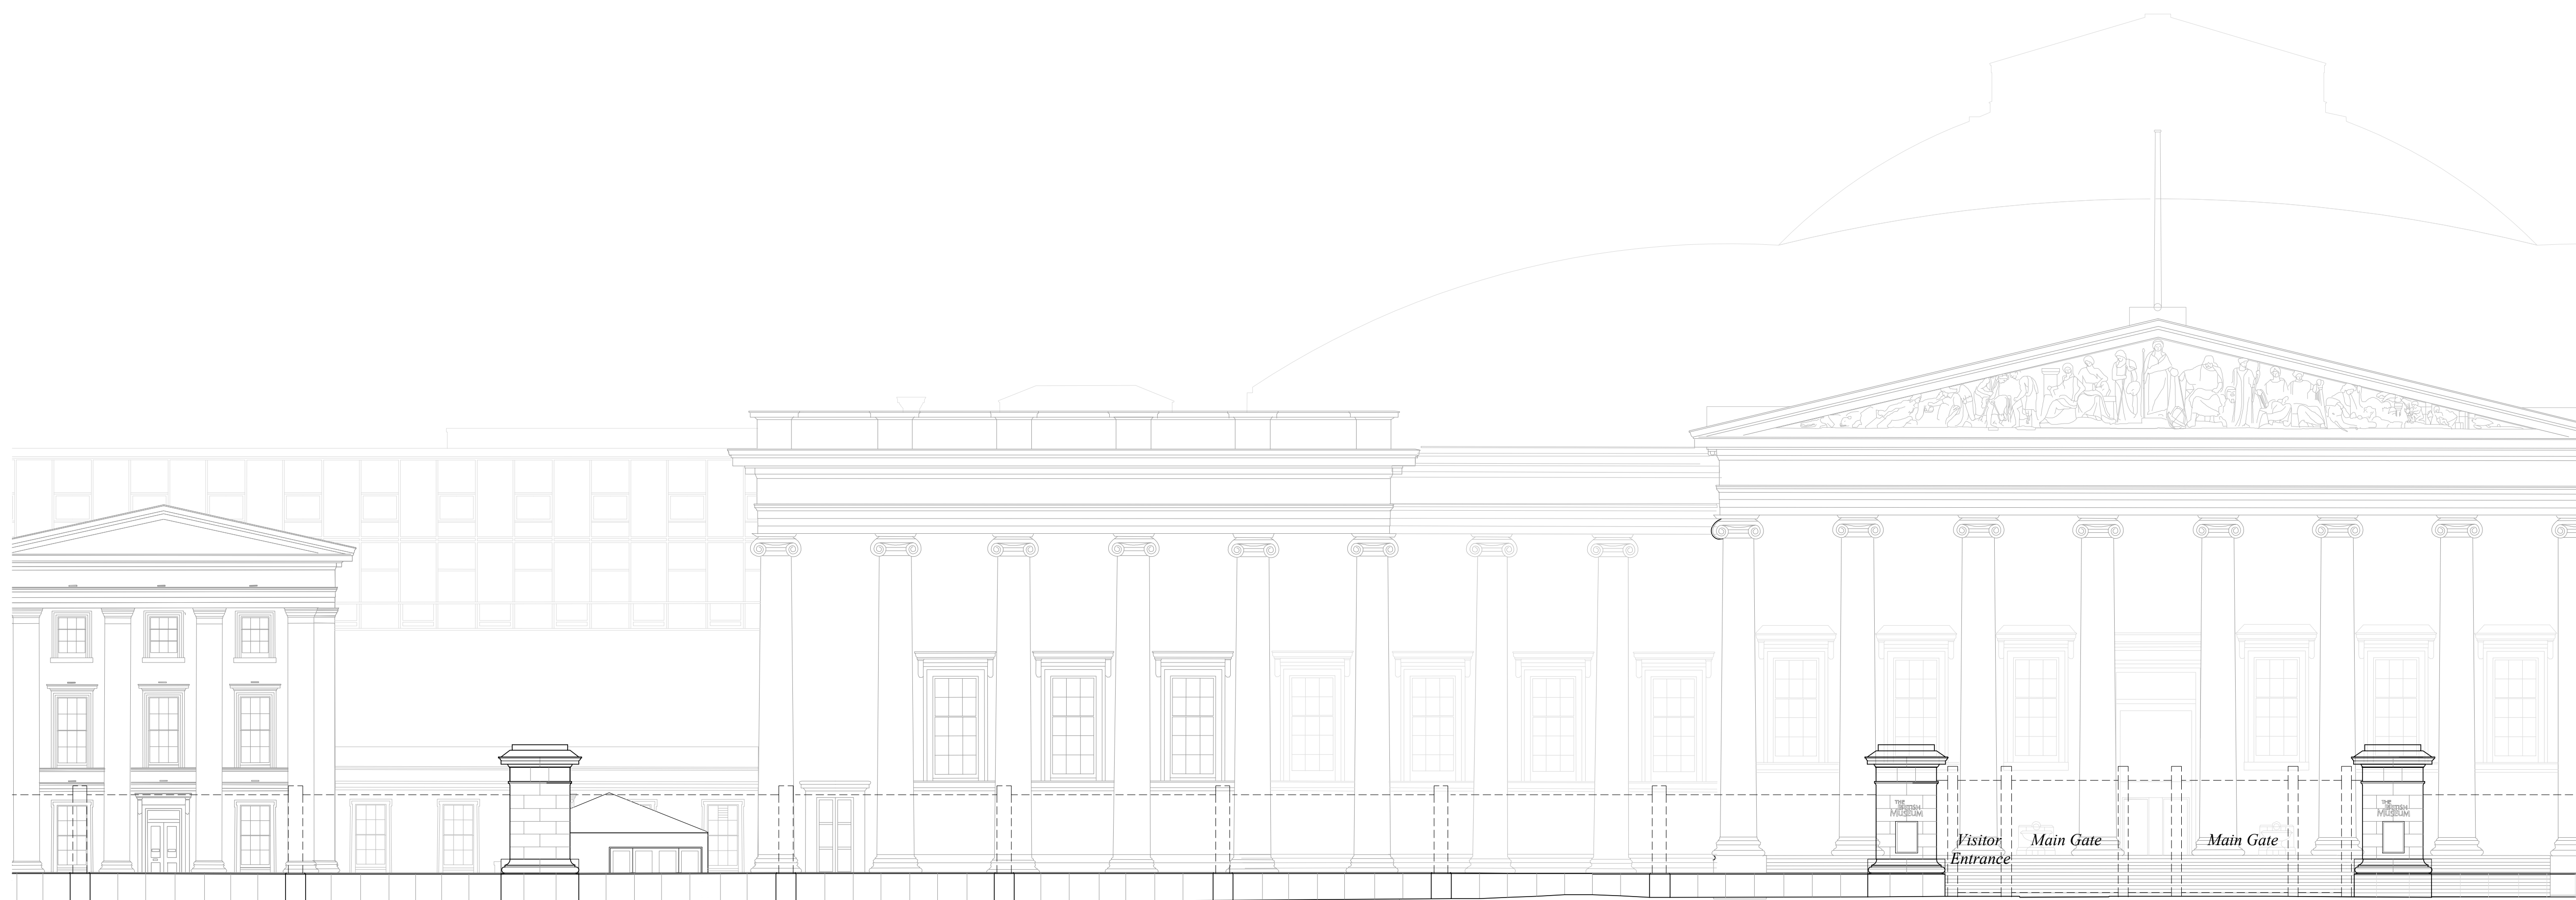

SOUTH ELEVATION FROM STREET
BOUNDARY RAILINGS DOTTED

1:150




NOTES:

Previously issued as drawing SK 227A.

MATERIALITY KEY:

- 01 Rigid panel wall system
- 02 Soft vinyl sheet roof

KEYPLAN:

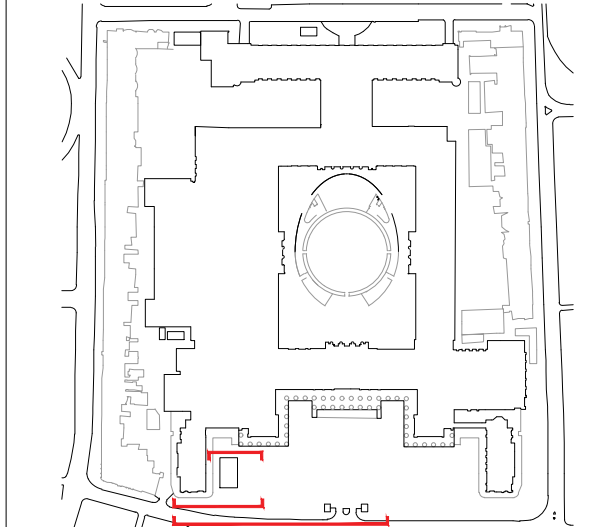

REVISIONS:

- 10.05.2022 - First Issue
- A: 25.07.2022 - Planning

BRITISH MUSEUM
VISITOR SECURITY FACILITIES

PROPOSED
SOUTH FORECOURT ELEVATIONS 1

DRAWING NO:

210A

SCALE:

1:100@A1, 1:200@A3

DATE:

10.05.2022

WRIGHT & WRIGHT ARCHITECTS

89/91 Bayham Street
London NW1 0AG
TEL 020 7428 9393
FAX 020 7428 9394
www.wrightandwright.co.uk