



0 1m 2m 5m

NOTES:
Previously issued as drawing SK 2284.

MATERIALITY KEY:
01 Rigid panel wall system
02 Soft vinyl sheet roof
03 PPC Aluminium handrail

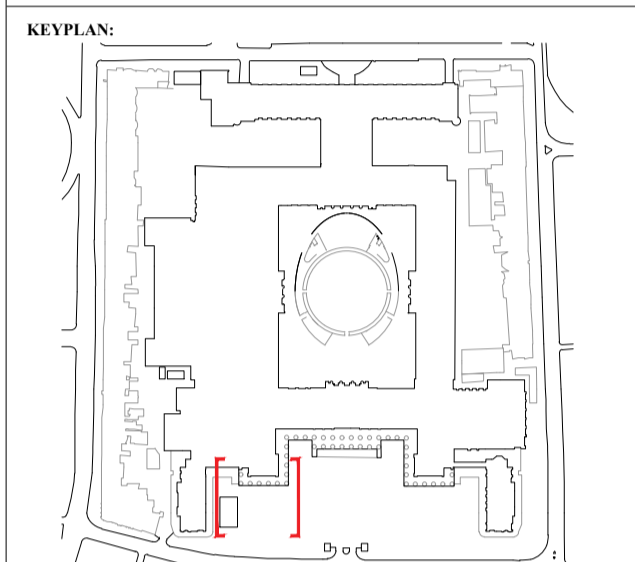

REVISIONS:
- 10.05.2022 - First Issue
A: 25.07.2022 - Planning

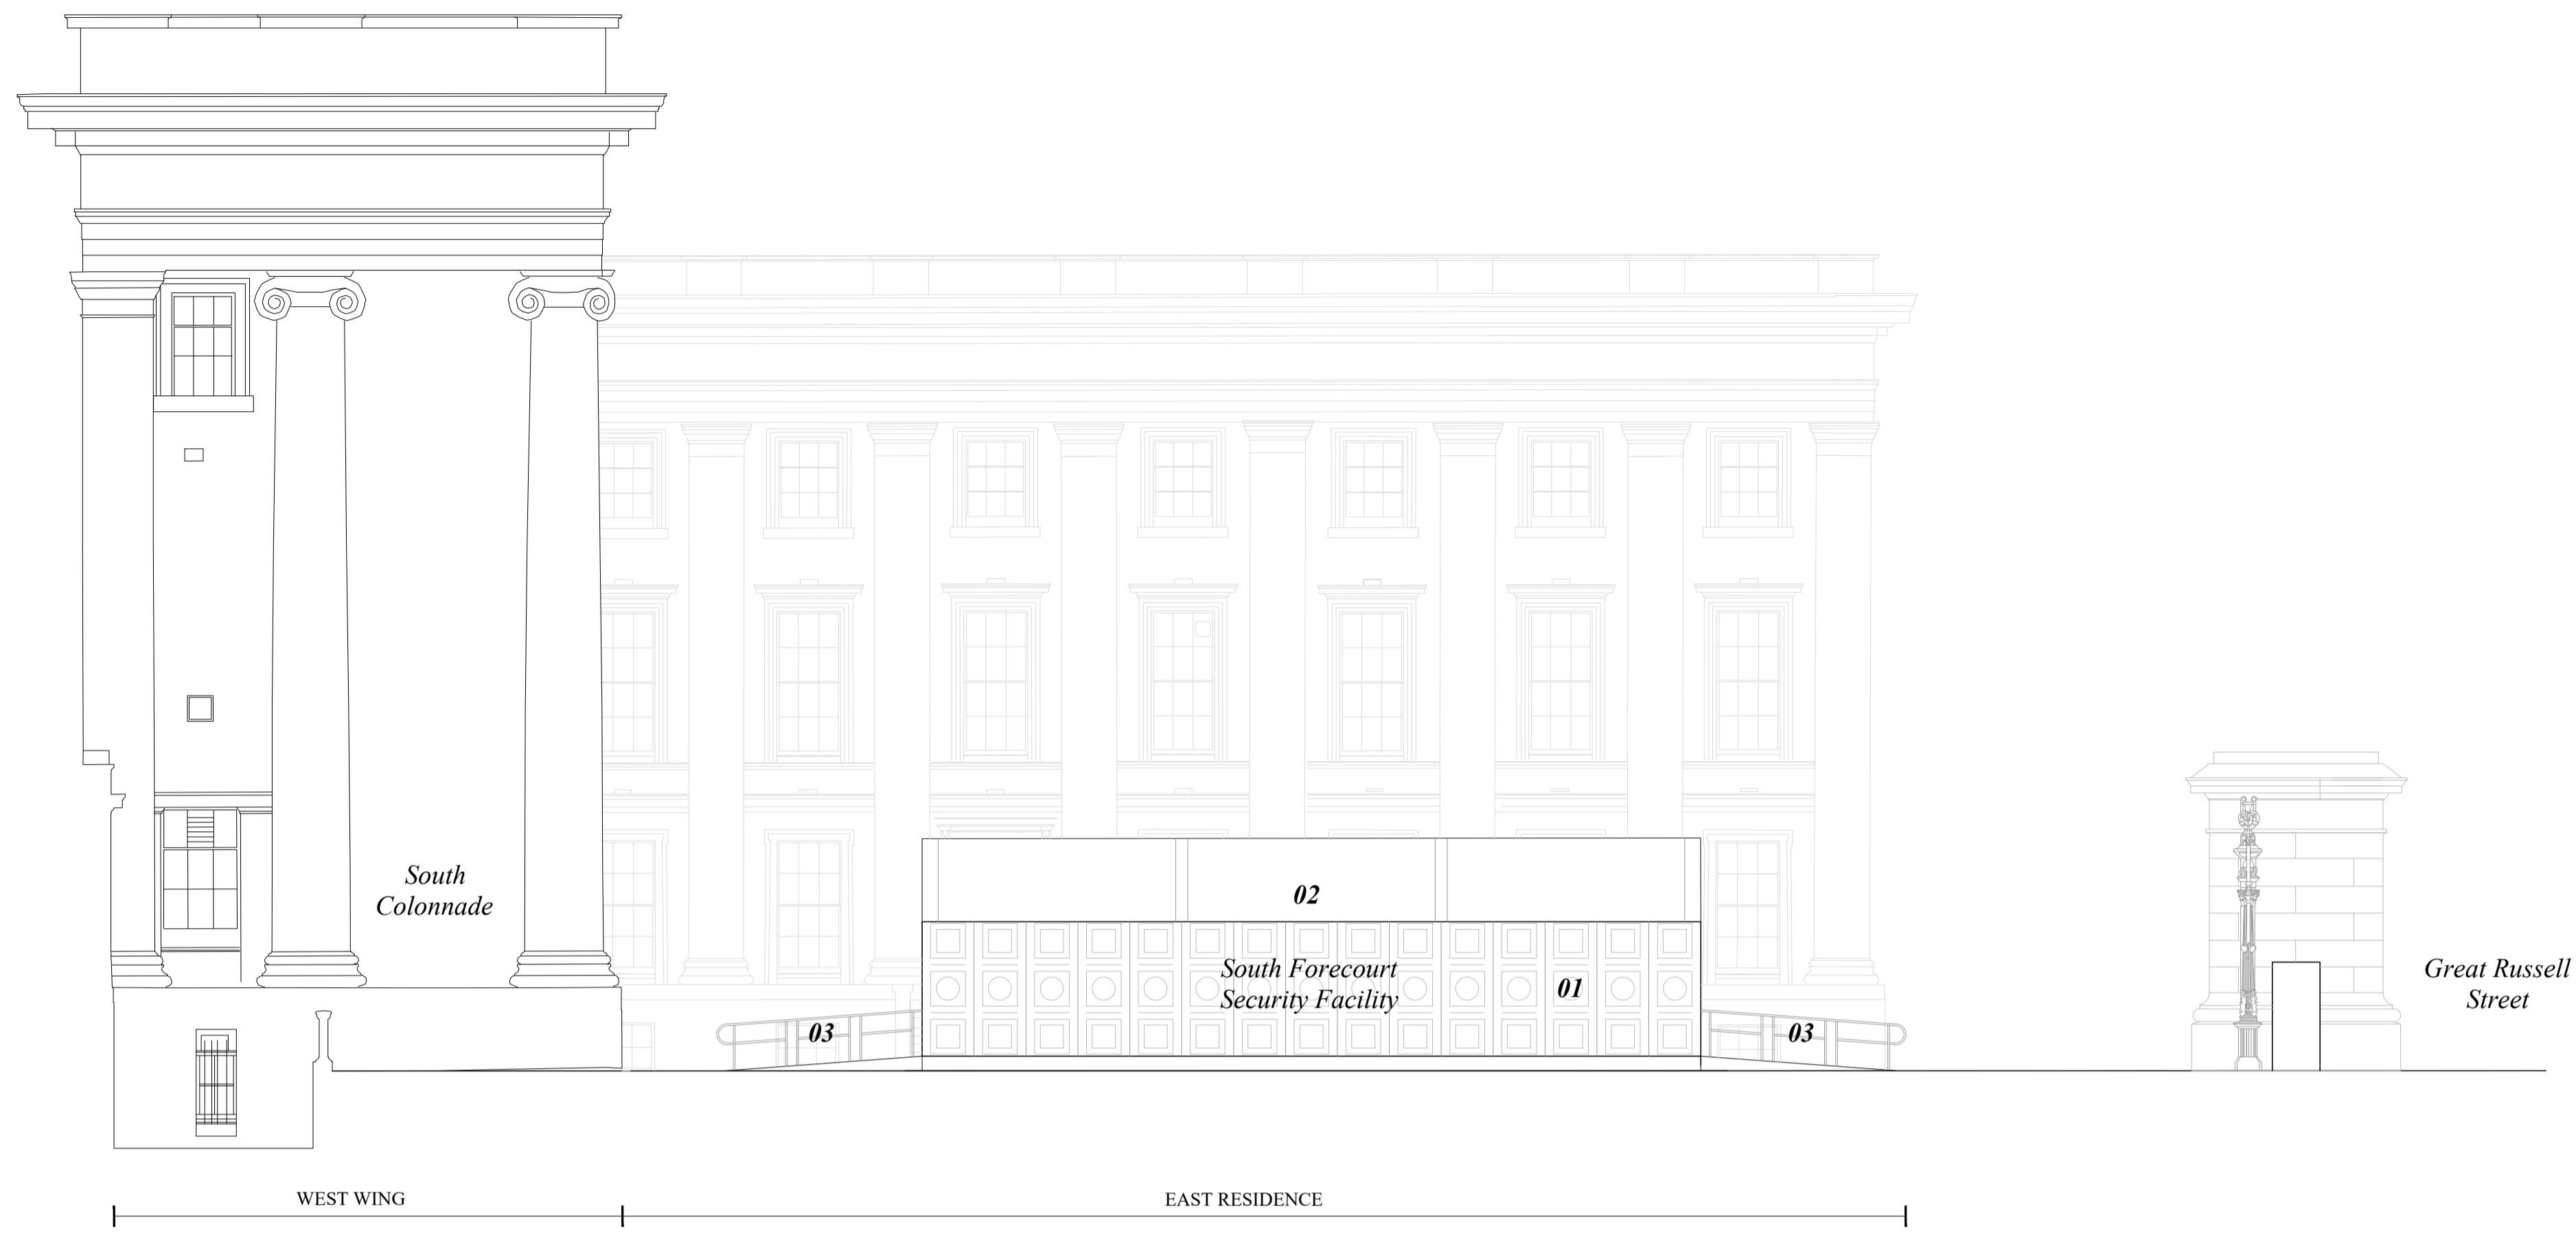

WEST ELEVATION
1:100



EAST ELEVATION
1:100

BRITISH MUSEUM
VISITOR SECURITY FACILITIES

PROPOSED
SOUTH FORECOURT ELEVATIONS 2

DRAWING NO:
211A

SCALE: 1:100@A1, 1:200@A3 DATE: 10.05.2022

WRIGHT & WRIGHT ARCHITECTS

89/91 Bayham Street
London NW1 0AG
TEL 020 7428 9393
FAX 020 7428 9394
www.wrightandwright.co.uk