



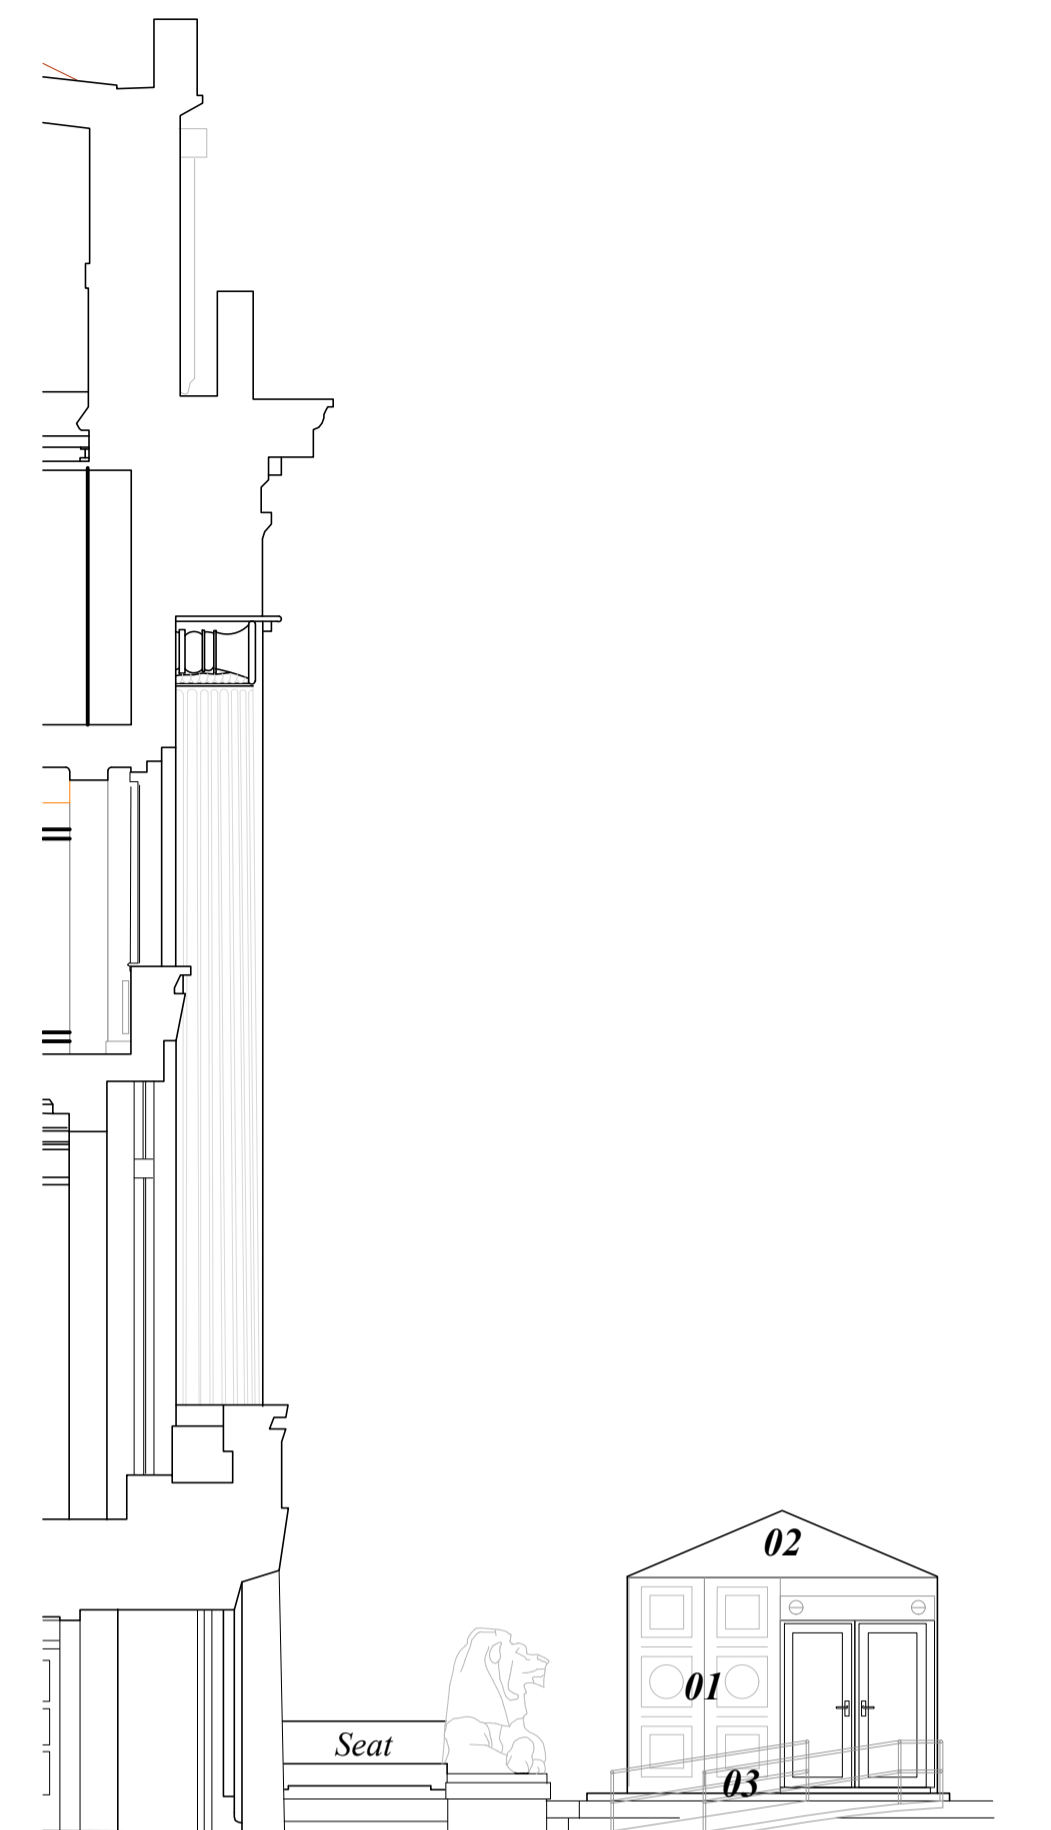


NORTH ELEVATION
1:100

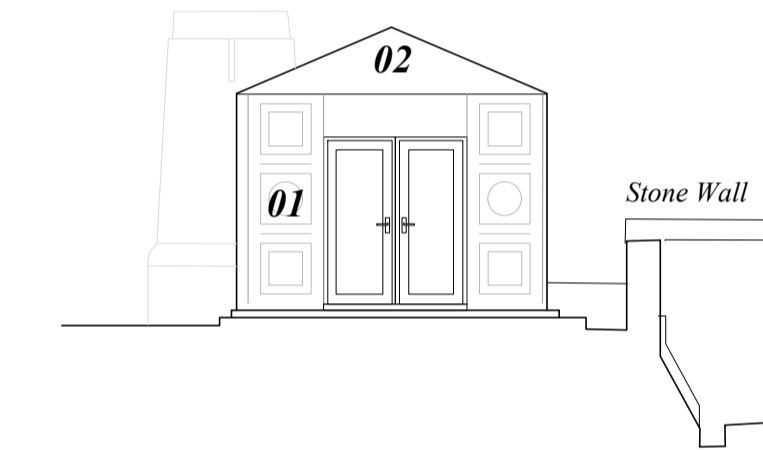


EAST ELEVATION
1:100



WEST ELEVATION
1:100

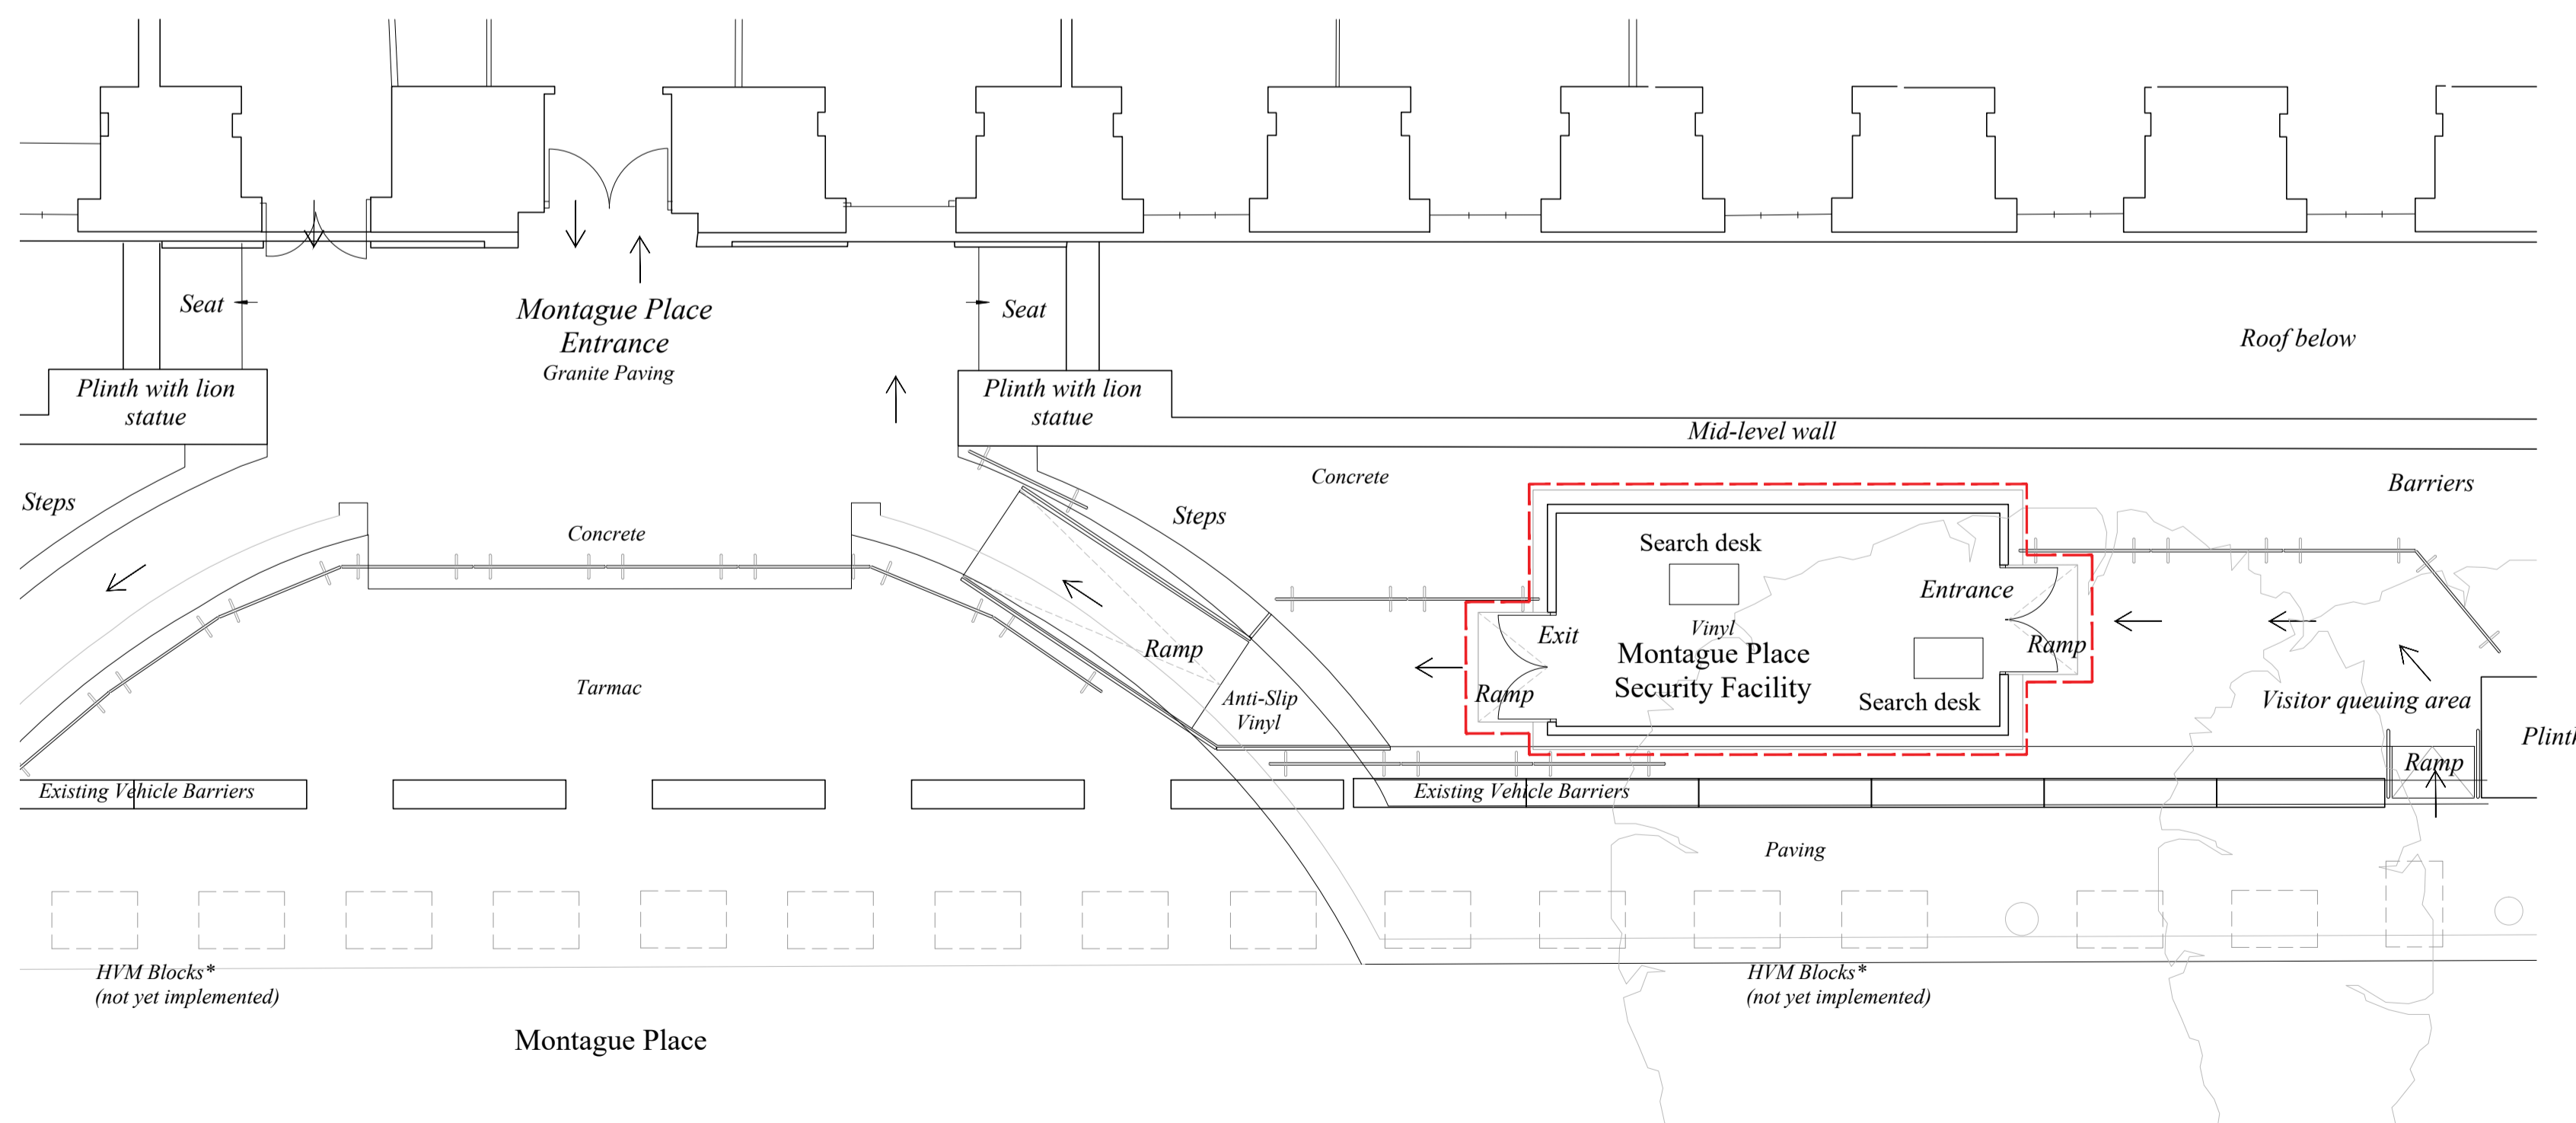

PLAN
1:100

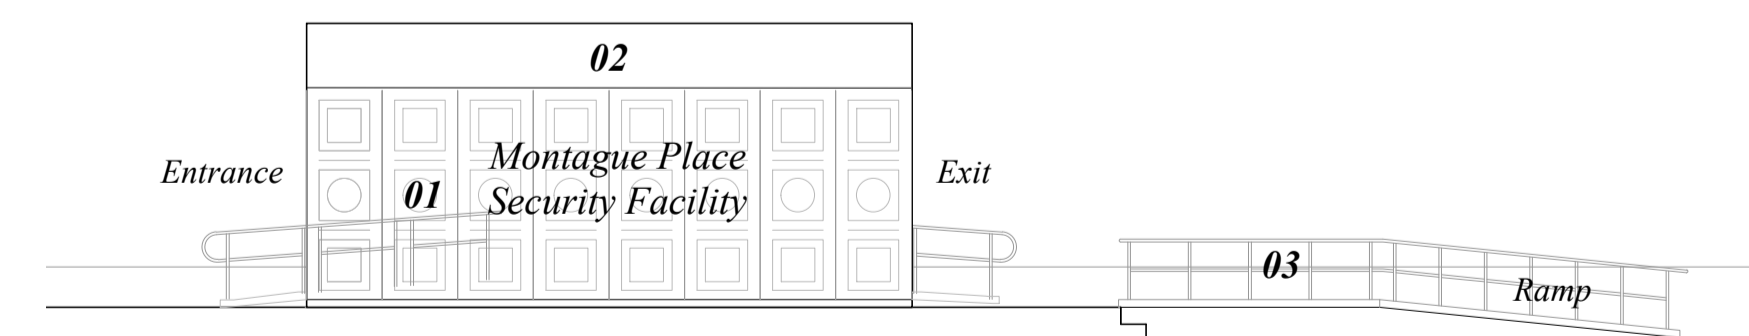


SOUTH ELEVATION
1:100



NOTES:
Previously issued as drawing SK 2304.
Application site
* Hostile vehicle mitigation blocks are subject to a separate planning application 201815342P decided on 17th September 2021.

MATERIALITY KEY:
01 Rigid panel wall system
02 Soft vinyl sheet roof
03 PPC Aluminium handrail

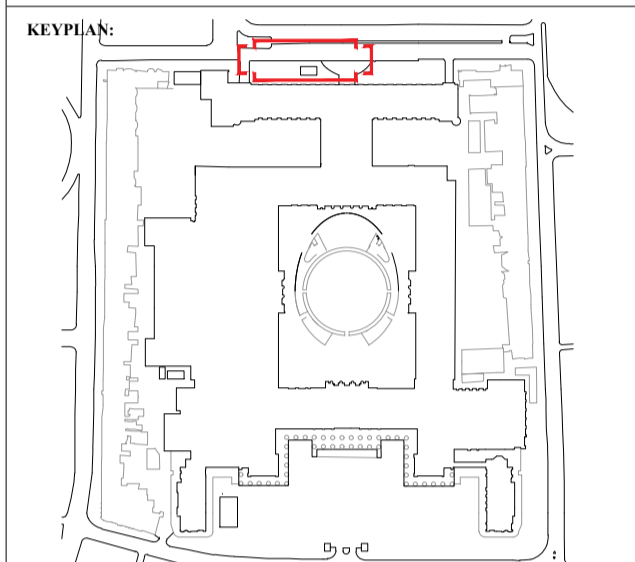

REVISIONS:
- 10.05.2022 - First Issue
A: 26.05.2022 - HVM Blocks added in Montague Place
B: 25.07.2022 - Planning

BRITISH MUSEUM
VISITOR SECURITY FACILITIES

PROPOSED
MONTAGUE PLACE PLAN & ELEVATIONS

DRAWING NO:
230B

SCALE:
1:100@A1, 1:200@A3

DATE:
10.05.2022

WRIGHT & WRIGHT ARCHITECTS

89/91 Bayham Street
London NW1 0AG
TEL 020 7428 9393
FAX 020 7428 9394
www.wrightandwright.co.uk