
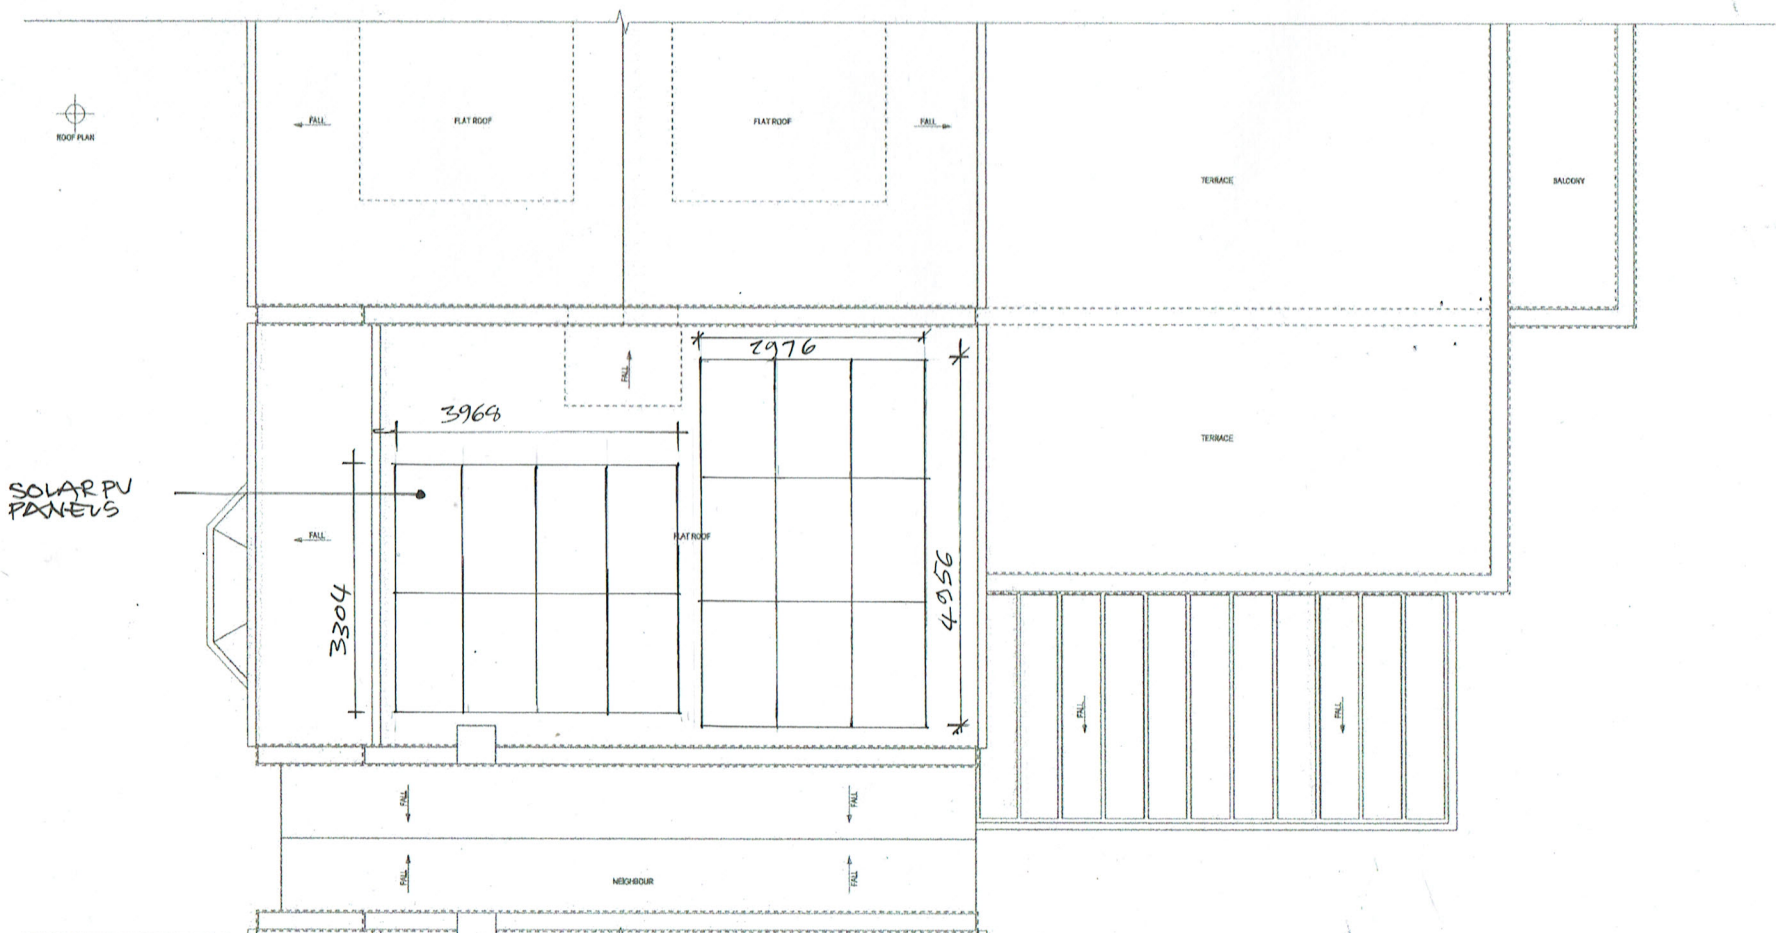


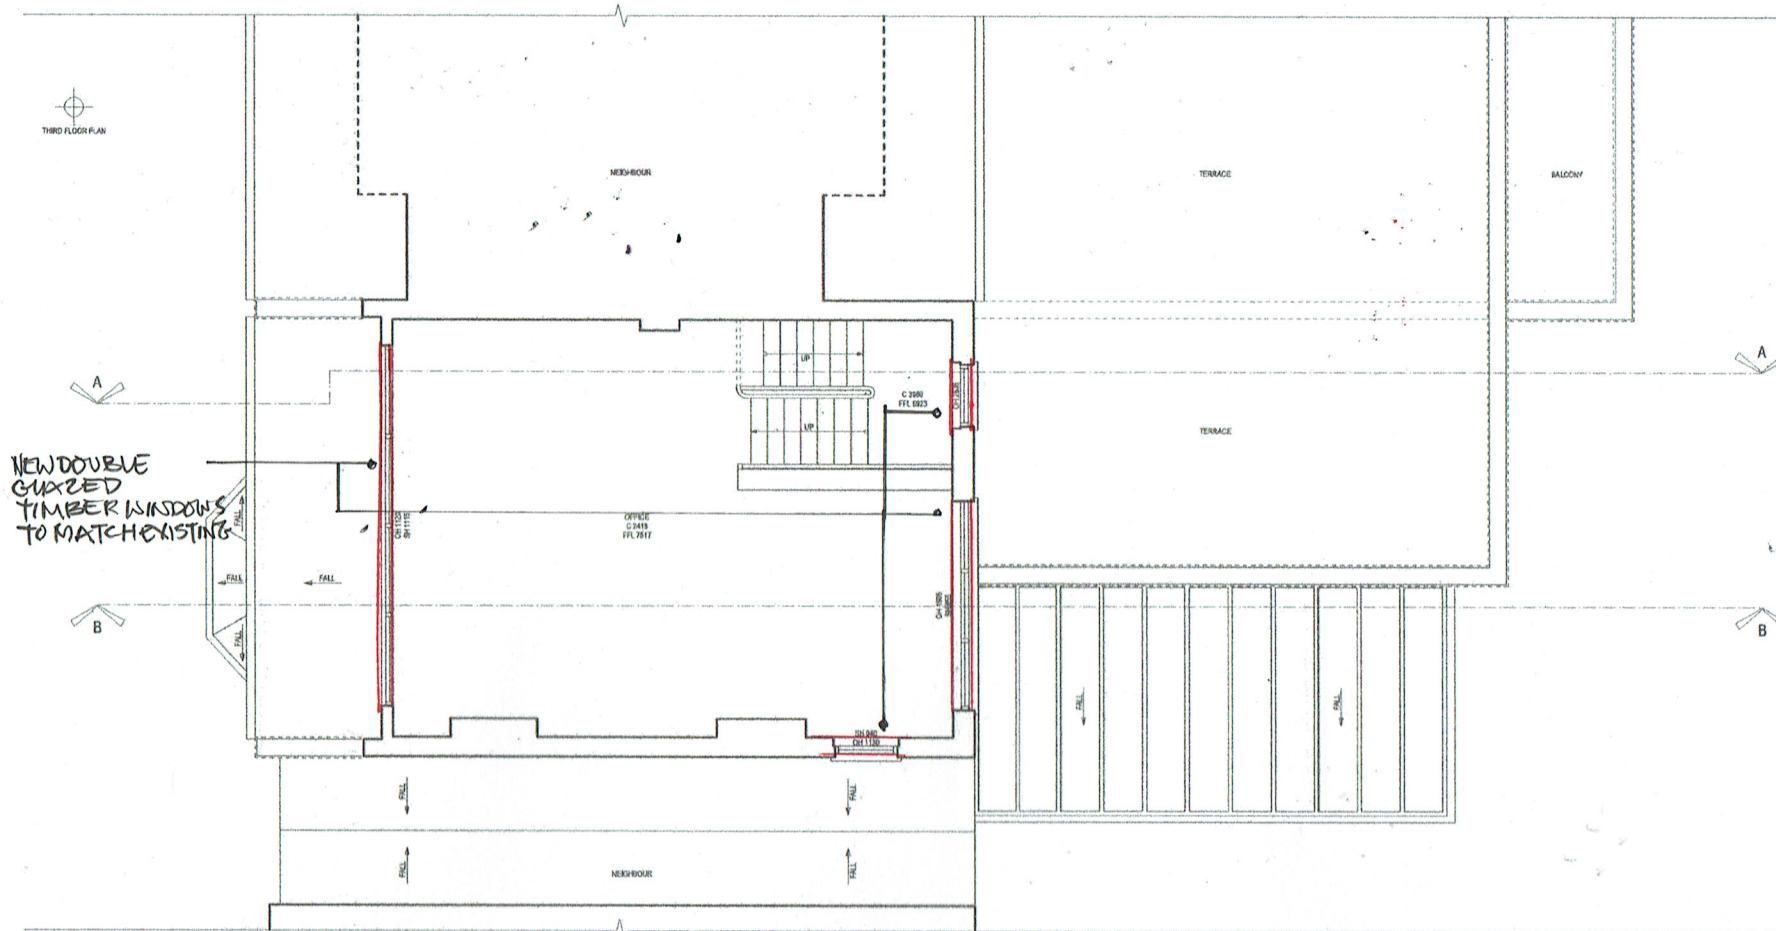

CAROLYN SQUIRE  
DIP ARCH RIBA  
122 CHURCH WALK  
LONDON N16 8QW  
TEL 020 7254 0624  
FAX 020 7503 9769

JOB No: 2210/5 A  
DATE: JUN 22  
SCALE: 1:100 (PAS)

PROJECT: 13 ESTELLE ROAD  
NW3 2JX

DRAWING: PROPOSED THIRD FLOOR  
+ ROOF PLANS

REVA 28 JULY DIMS OF PANELS ADDED

