




RIBA CHARTERED PRACTICE

IMPORTANT NOTES

LA ARCHITECTS OWN THE COPYRIGHT OF THIS DRAWING. THIS DRAWING IS NOT TO BE USED/ ALTERED/ CHANGED BY ANY OTHER PARTY WITHOUT WRITTEN CONSENT FROM LA ARCHITECTS.

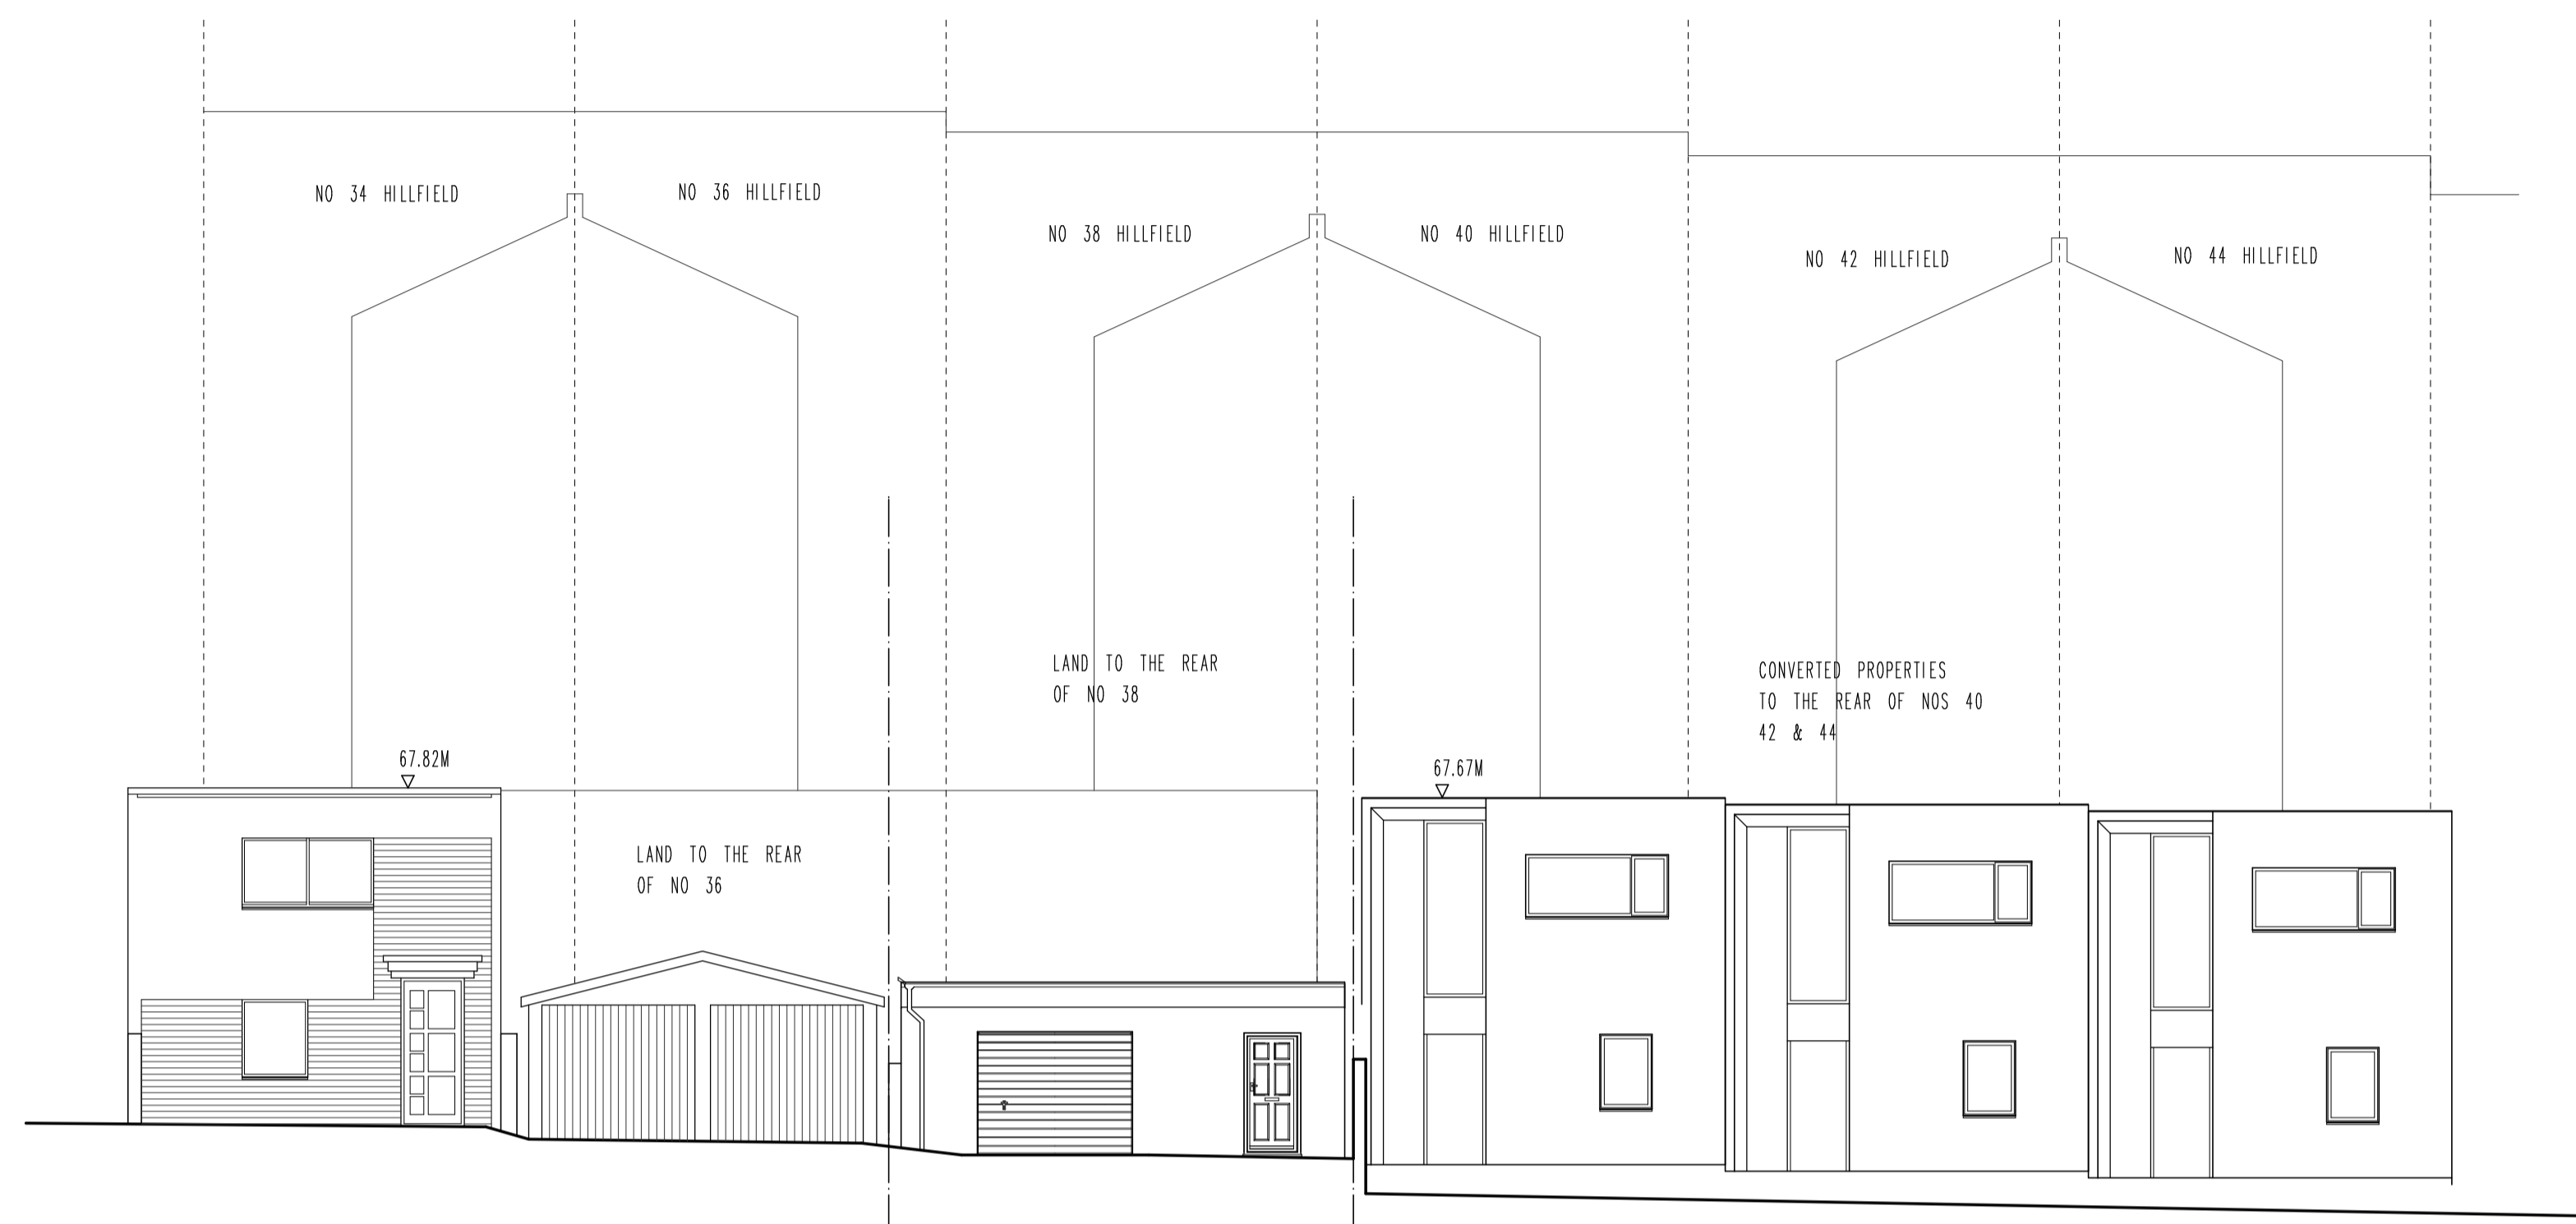

DATUM 60.00M

EXISTING FRONT ELEVATION




SCALE AT 1:100

PLANNING

No. Date By Contents

WWW.LEESARCHITECTS.CO.UK

Revisions

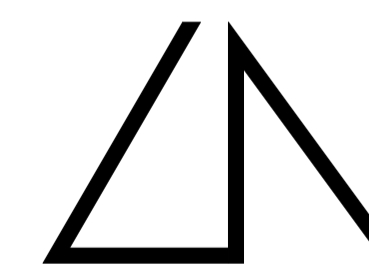

LEES ARCHITECTS

EMAIL: STUART@LEESARCHITECTS.CO.UK TEL: 07561475019

Site Address

LAND TO THE REAR OF
38 HILLFIELD ROAD
LONDON
NW6 1PZ

Job Title

CONVERSION AND EXTENSION
OF GARAGE INTO NEW
DWELLING

Drawing Title

EXISTING STREET
ELEVATION

Scale 1:100
A1


Date 07/22

Drawn by SB

Paper Size A1

Proj. No. 36HF 002

Rev.

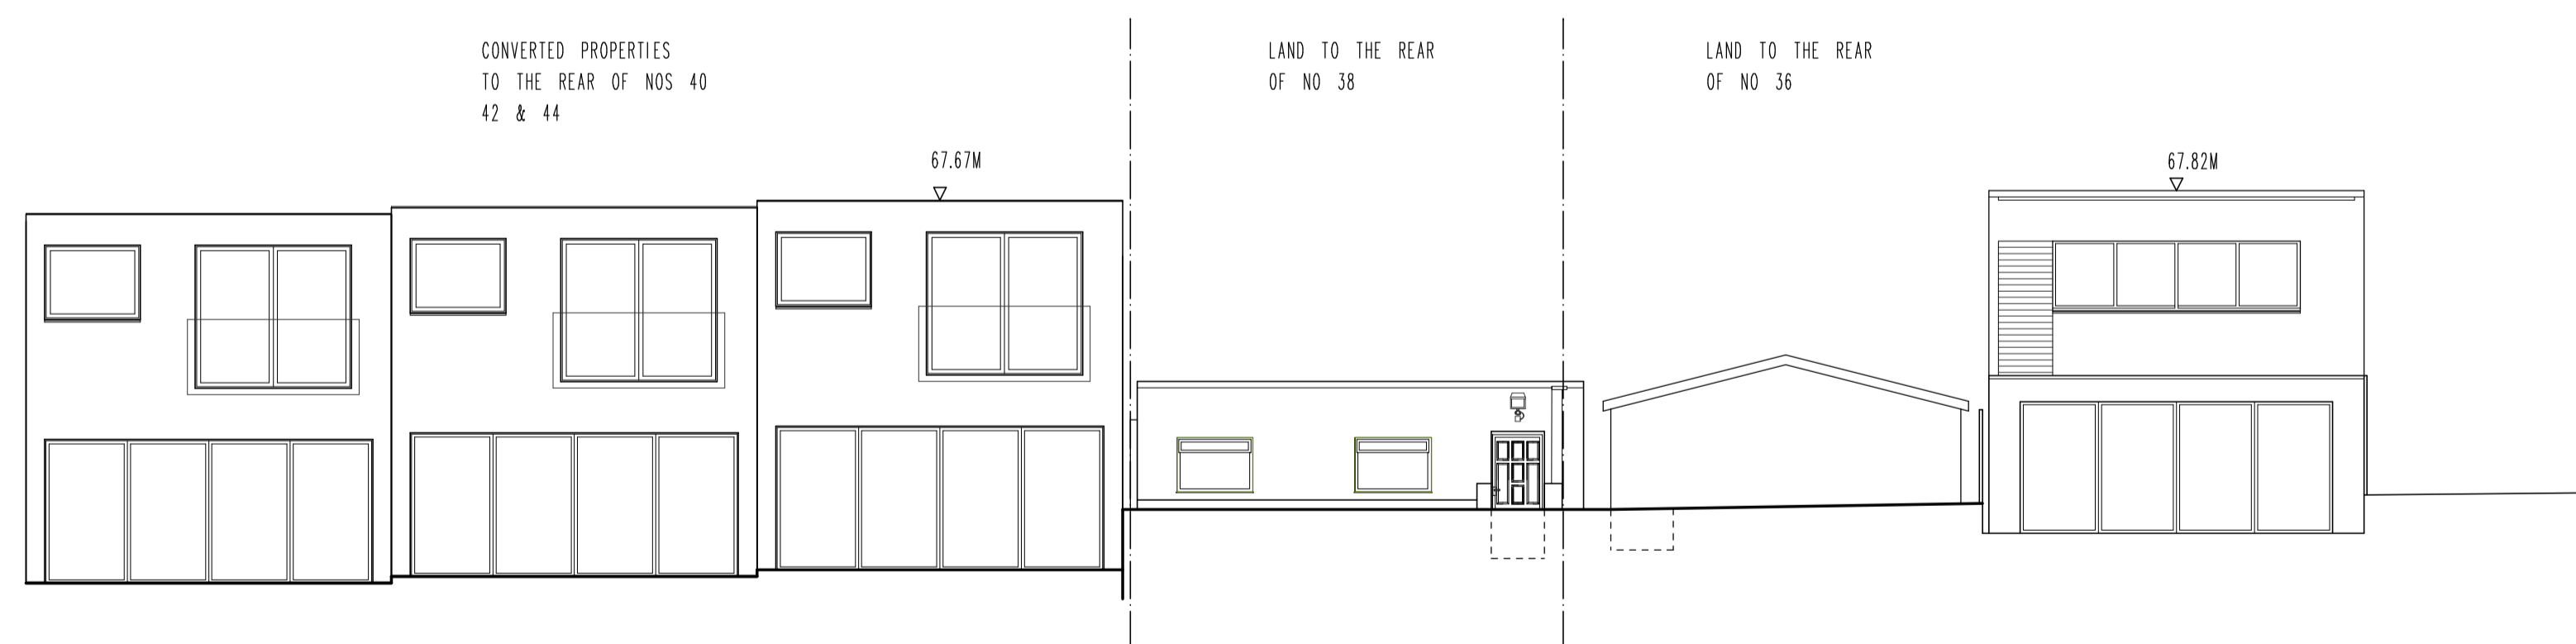

DATUM 60.00M

EXISTING REAR ELEVATION