



IMPORTANT NOTES

LA ARCHITECTS OWN THE COPYRIGHT OF THIS DRAWING. THIS DRAWING IS NOT TO BE USED/ALTERED/CHANGED BY ANY OTHER PARTY WITHOUT WRITTEN CONSENT FROM LA ARCHITECTS.



PROPOSED FRONT ELEVATION




PLANNING

No.	Date	By	Contents

WWW.LEESARCHITECTS.CO.UK

Revisions

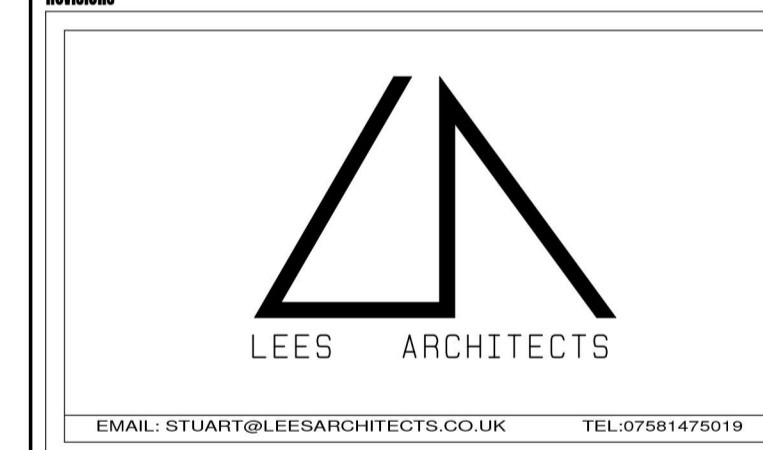

Site Address  
LAND TO THE REAR OF  
38 HILLFIELD ROAD  
LONDON  
NW6 1PZ

Job Title  
CONVERSION AND EXTENSION  
OF GARAGE INTO NEW  
DWELLING

Drawing Title  
PROPOSED STREET  
ELEVATION

Scale 1:100 A1	Date 07/22	Drawn by SB
----------------------	---------------	----------------

Paper Size A1	Proj. No. 36HF 004	Rev.
------------------	-----------------------	------



PROPOSED REAR ELEVATION