


LOWER GROUND FLOOR  
site plan @1:200

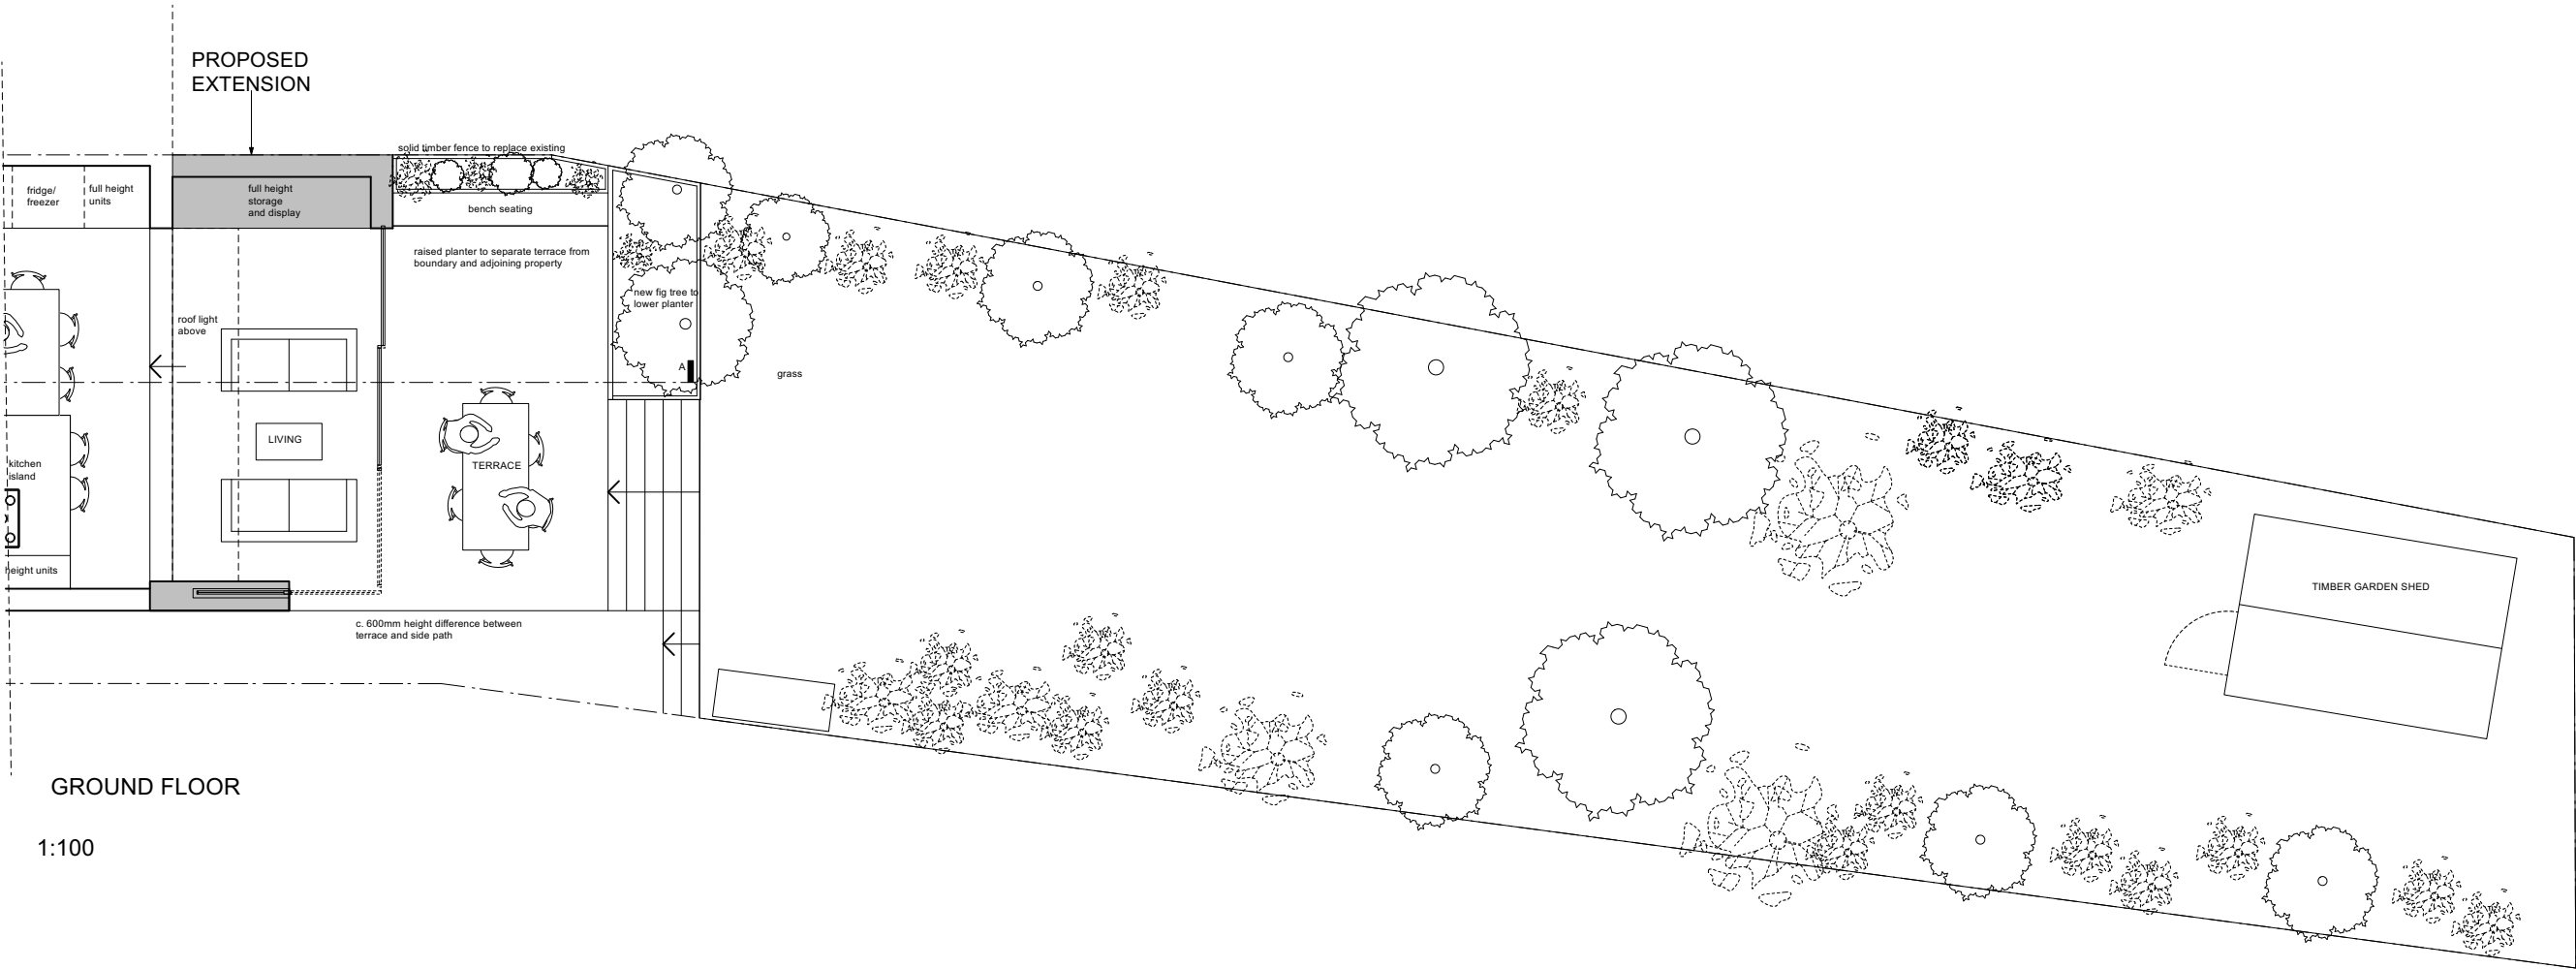

GROUND FLOOR

1:100



DRAWING STATUS INFORMATION

Issued only for purpose indicated

This drawing to be read in conjunction with all consultants information.

All dimensions to be checked on site.  
Do not scale, except for planning purposes.

This drawing is protected by copyright.

JOB NUMBER 286

JOB TITLE

**Kay Residence**  
15 Dartmouth Park Ave, London  
NW5 1JL

DRAWING TITLE  
**Lower Ground Floor: extension**  
Proposed

SCALE: 1:100 @ A3 and 1:50 @ A1

DATE: July 2022

DRAWING NO. REV

A/02/110 -