

PLANNING

Planning and Building Regulations Design Consultants
Architectural Technologists
Local Authorities Planning Agent Group Member
Local Authorities Building Control Partner Member
Planning Portal Professional Status
Landmark and Promag Member
Planning Appeal Consultants

www.cadmonkies.co.uk
cadmonkies@btconnect.com
01280 - 70 44 44



Head Office : The Boatouse, 19 Westminster Croft,
BRACKLEY, Northants, NN13 7ED

London Offices : Studio A2, Headcorn Road,
Thornton Heath, London, CR7 6JQ

Cadmonkies, Studio A2 Castle Yard,
Richmond, LONDON, TW10 5TF

CLIENT:
Mr and Mrs M Upton

ADDRESS:
The Turrets, 92 Frognal
LONDON, NW3 6XB

CONTACT:
Mrs G Upton

SITE:
Garden Flat,
91 Fitzjohns Avenue
LONDON, NW3 6NX

SCHEME:
Proposed Single Storey Rear
Extension with Associated Internal and
External Works.


DRAWING TITLE:
Location, Block and Site
Plans

DATE: July 2022
DRAWN: david berloius


SCALE: 1 : 100
REV: @ A3

DRAWING No:

P/20/062/100

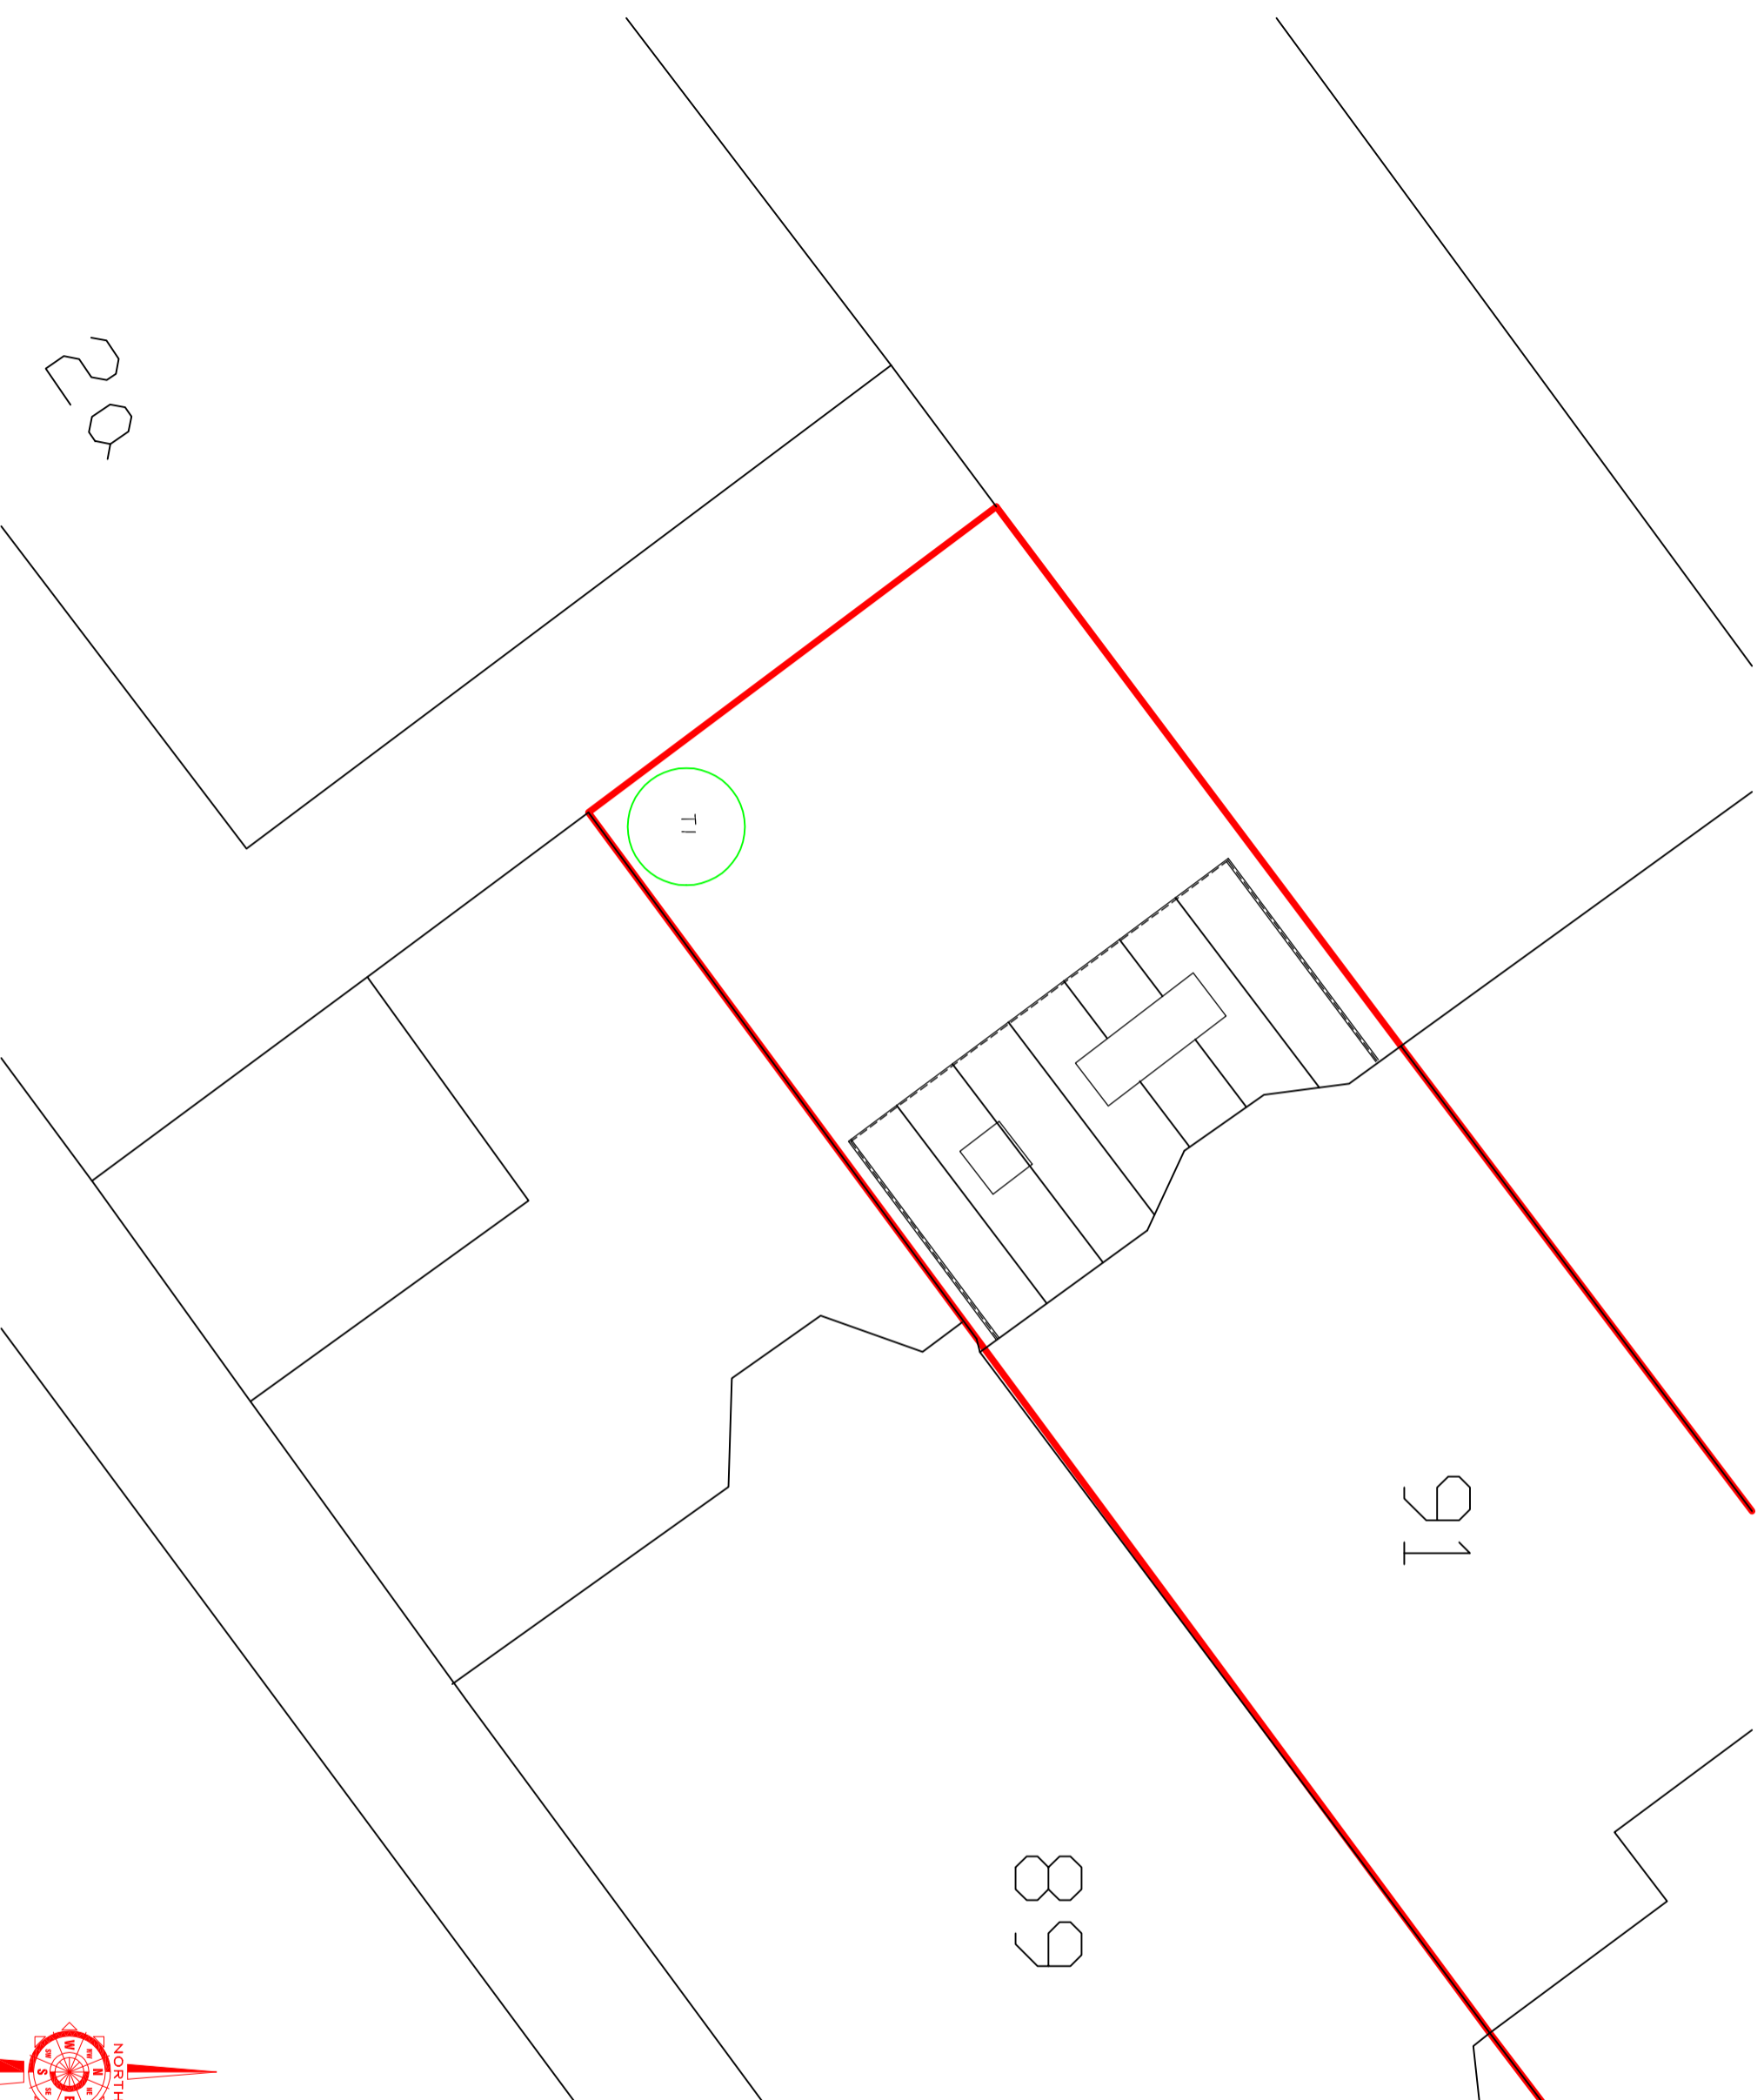

20

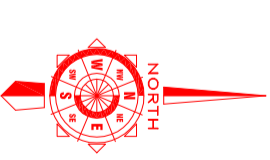

Site Plan 1 : 100