





EXISTING FRONT ELEVATION

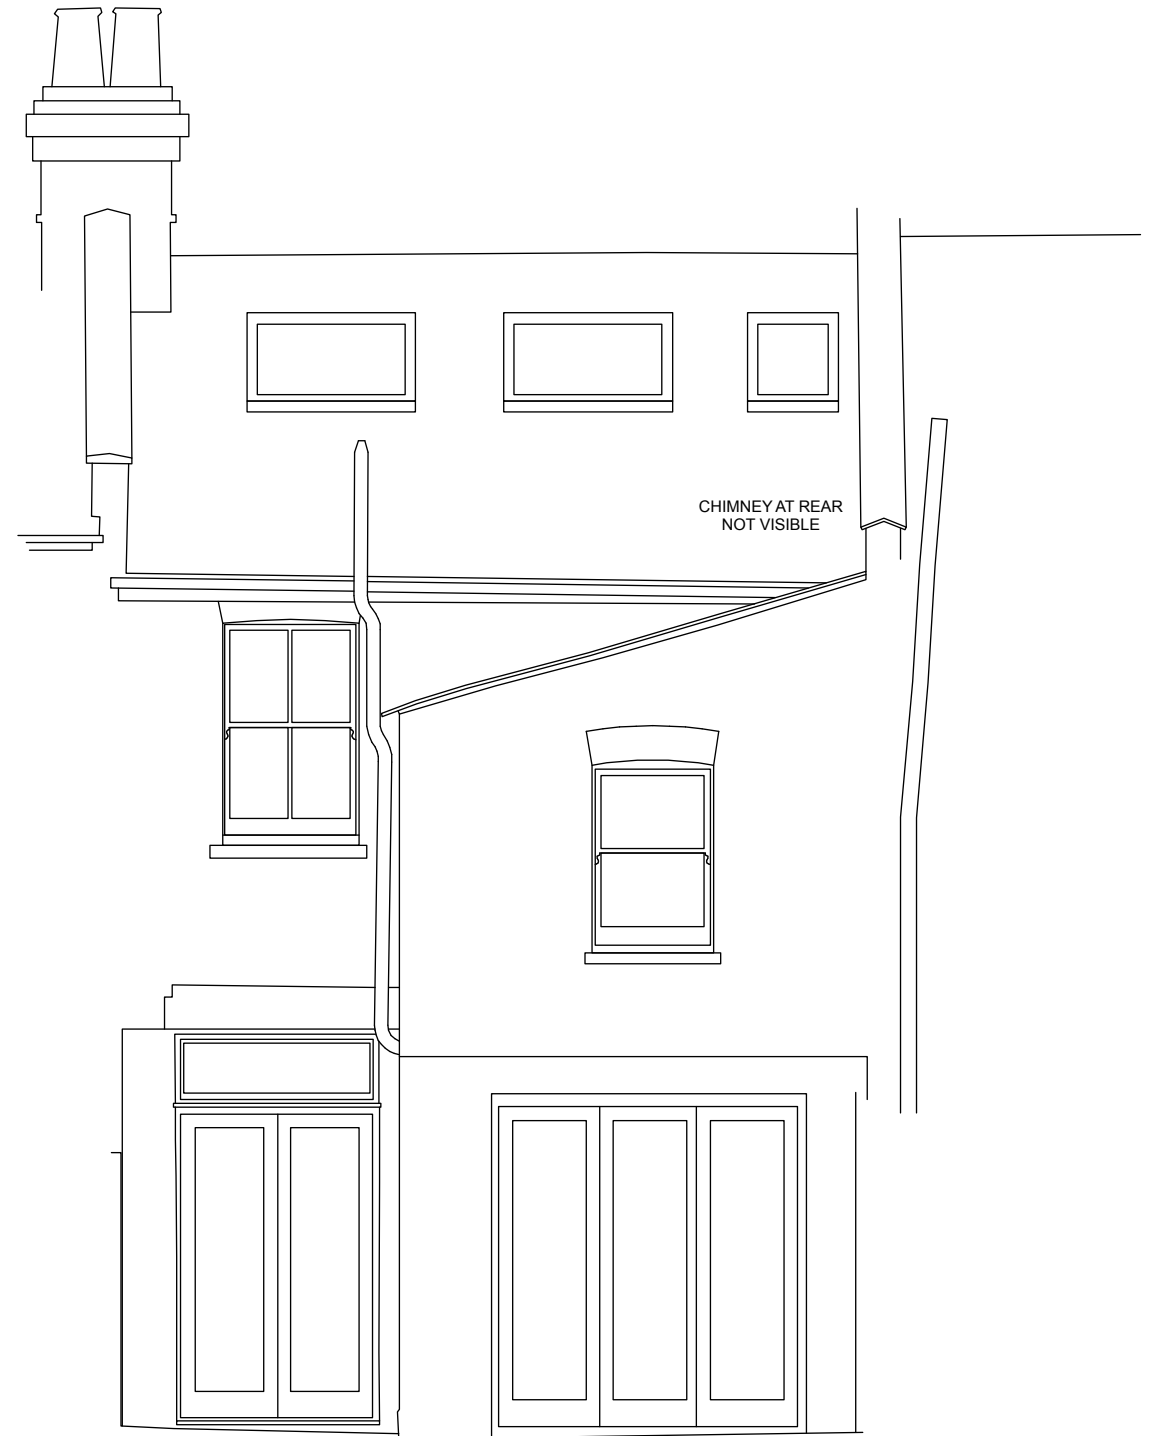

EXISTING REAR ELEVATION

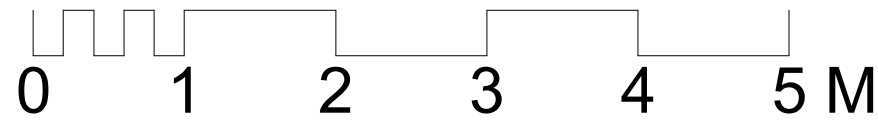

DO NOT SCALE FROM THIS DRAWING
ALL DIMENSIONS ARE TO BE CHECKED ON SITE
THIS DRAWING IS TO BE READ IN CONJUNCTION WITH ALL CONSULTANTS' INFORMATION
ARCHER ARCHITECTS RETAIN THE COPYRIGHT OF ALL INFORMATION WITHIN THIS DRAWING

Rev Description Date

Client
Mr Watts
Mrs Watts

Drawing Status
FOR PLANNING

Drawing Title
EXISTING FRONT & REAR
ELEVATION

Job Number
5215
Job Title
44 Twisden Rd

Scale
1:100@A3
Date
01/07/22

Drawn By
SA

Checked By
-

Rev
P-1

ARCHER ARCHITECTS LLP

Ground Floor West
Coate House
1-3 Coate House
London E2 9AG

t: 020 7739 2424
f: 020 7739 1818
e: studio@archerarchitects.com
www.archerarchitects.com