


All work to comply with current building regulations and codes of practice


Do not scale from drawings all dimensions to be checked on site before the start of any work

Proposed External Finish Materials to Match Existing External Finish Materials

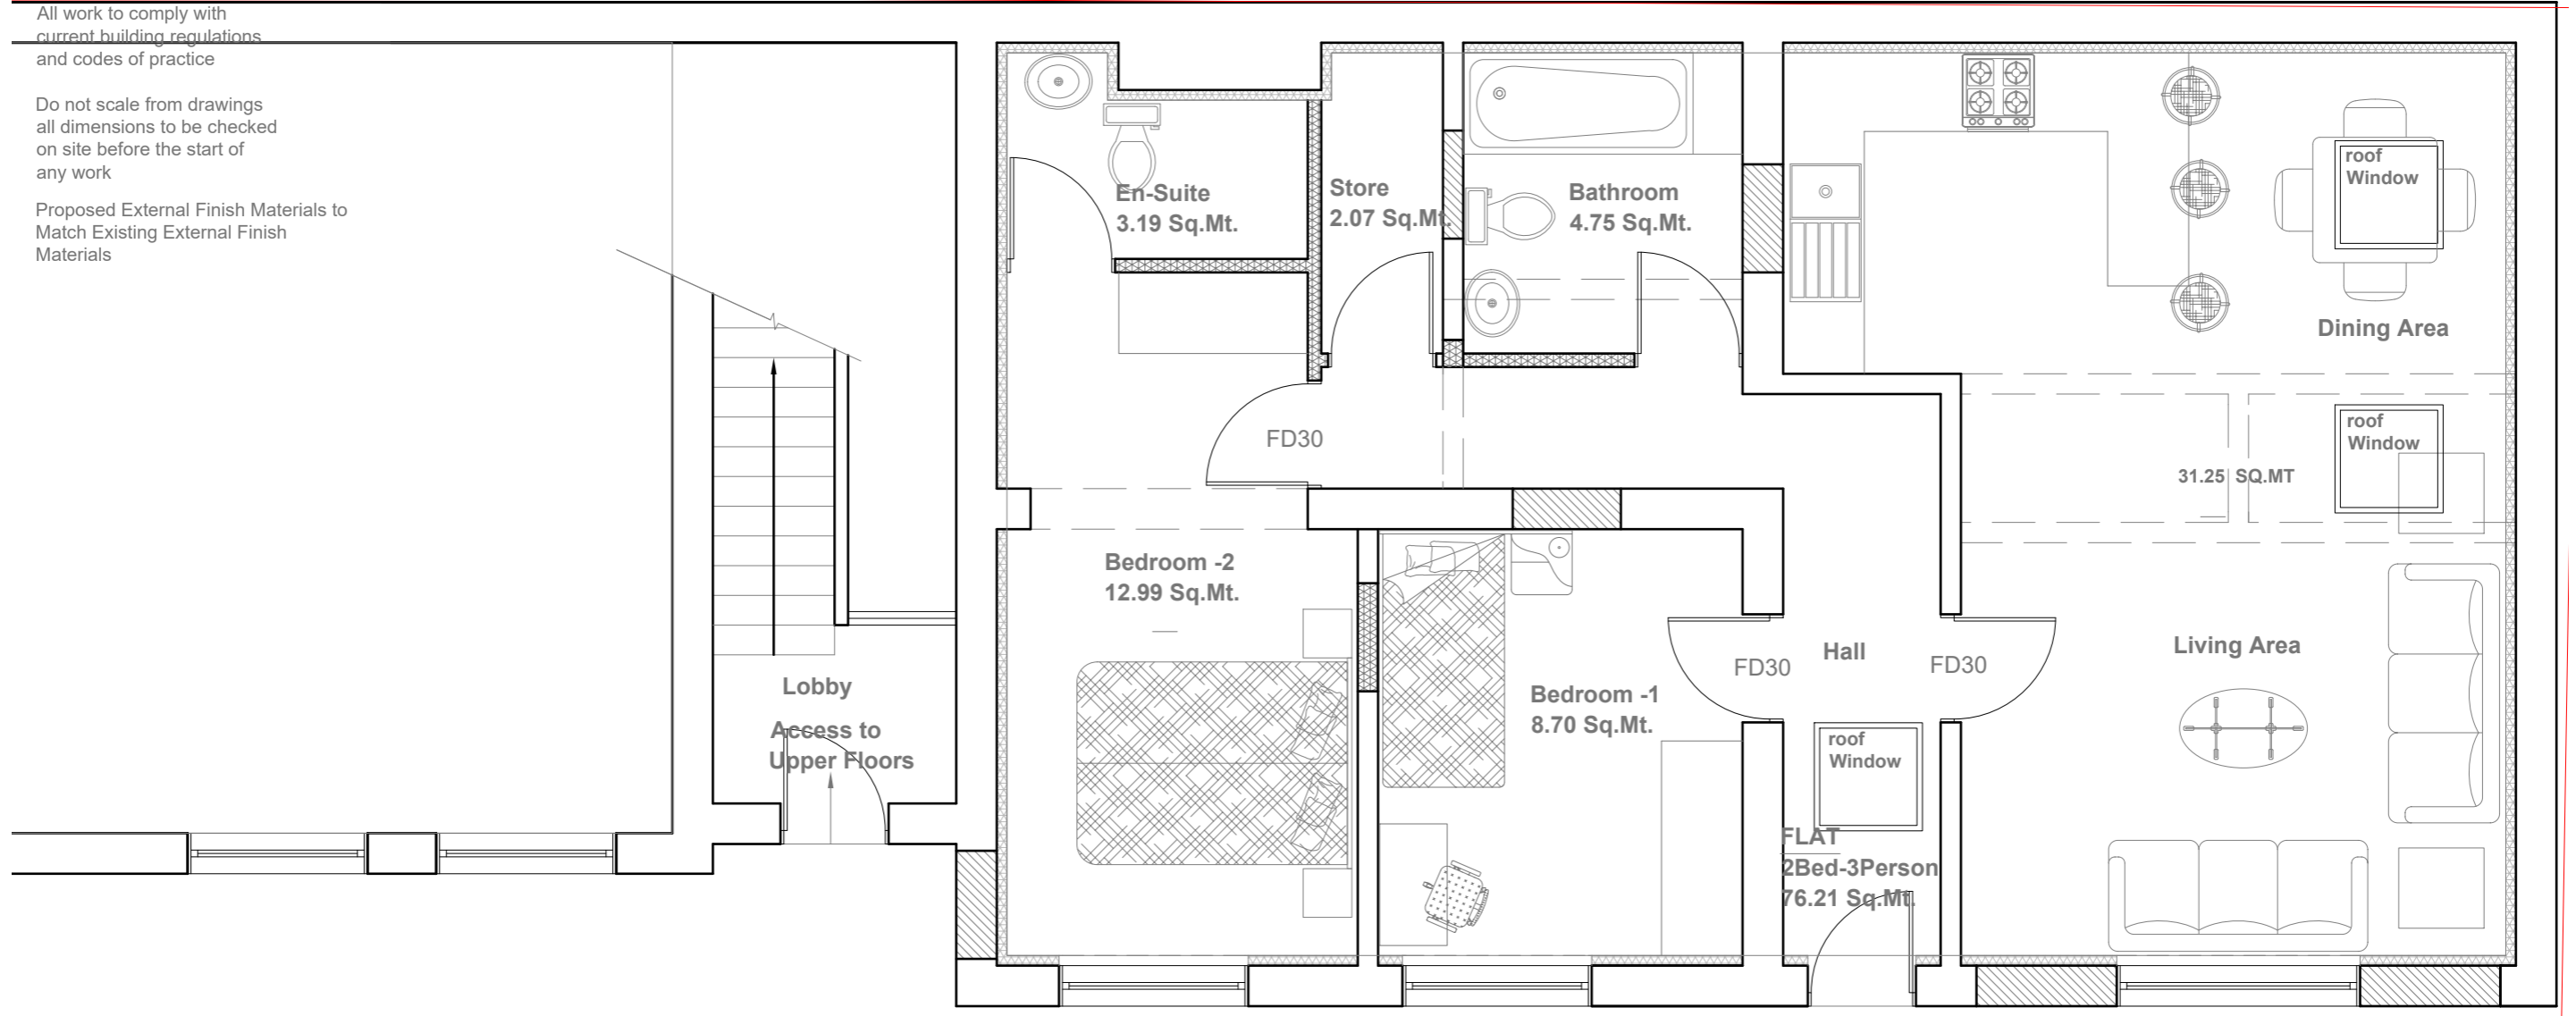

Proposed Ground Floor Plan
Scale 1:50

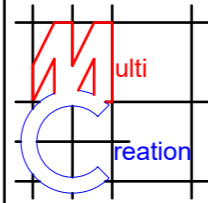


	Project:	2 Cricklewood Broadway London NW2 3HD	Title:	Proposed Floor Plan	Scale: 1:50 @ A3
	Date:	19/03/2018	Drawing No.:	3280 - 03/FP	Revision
	Revision	A			
		12/12/18			
239 Western Road, Southall, Middx, UB2 5HS Tel: 020 8571 1369 info@multicreation.co.uk					

All work to comply with current building regulations and codes of practice

Do not scale from drawings all dimensions to be checked on site before the start of any work


Proposed External Finish Materials to Match Existing External Finish Materials

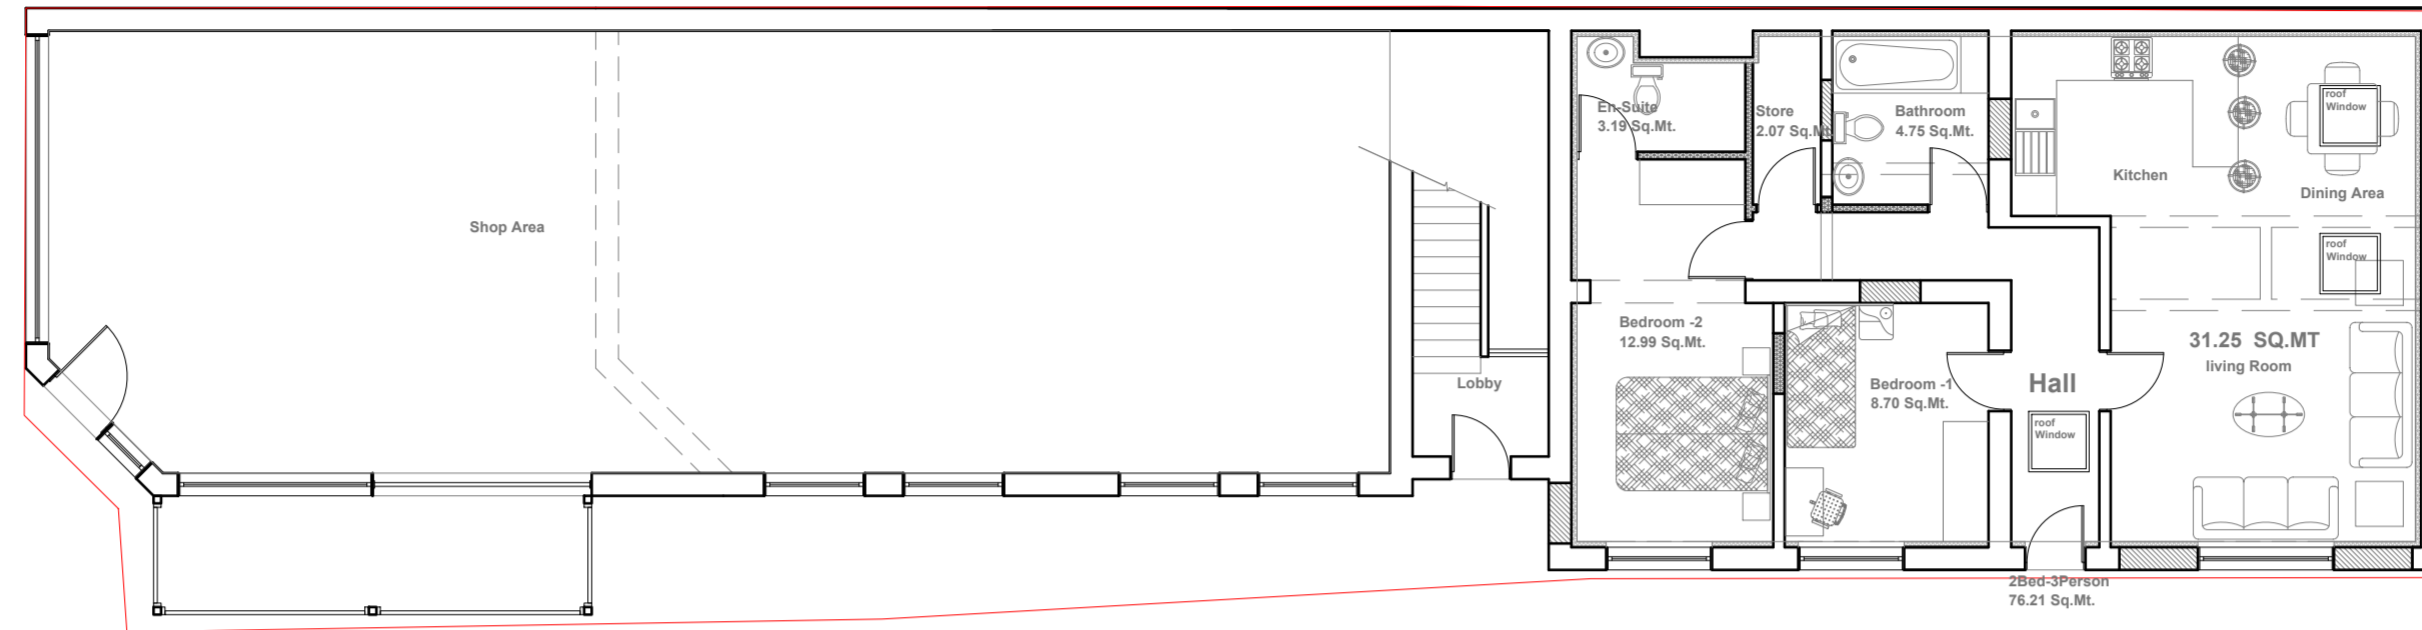


Proposed Ground Floor Plan
Scale 1:100



Proposed Side Elevation
Scale 1:100

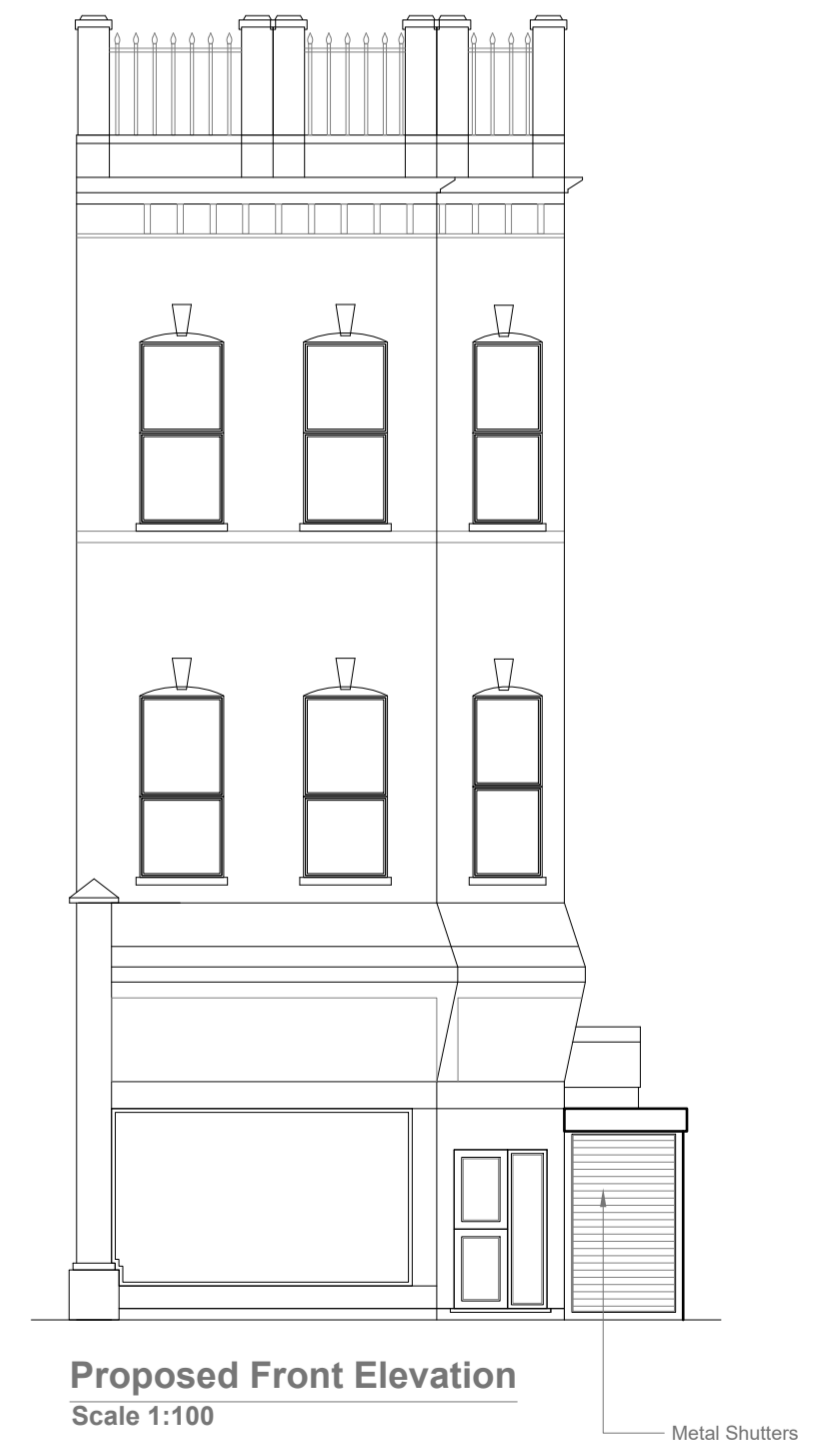

Proposed Front Elevation
Scale 1:100

 

	Project: 2 Cricklewood Broadway London NW2 3HD	Title: Proposed Elevations	Scale: 1:100 @ A2 Date: 19/03/2018 Drawing No.: 3280 - 04/FP Revision <table border="1"> <tr> <td>A</td> <td></td> <td></td> <td></td> </tr> <tr> <td>19/03/18</td> <td></td> <td></td> <td></td> </tr> </table>	A				19/03/18			
	A										
	19/03/18										
	239 Western Road, Southall, Middx, UB2 5HS Tel: 020 8571 1369 info@multicreation.co.uk										