



# PLANNING ISSUE

Check all dimensions on site. Do not scale off drawings without prior consultation. Any discrepancies to be reported to architects before execution of relevant works. This drawing has been produced for OR Media for the works at 39-40 Eagle Street, London, WC1R 4TH and for that application alone and is not intended for use by any other person or for any other purpose. Drawings remain copyright of Hayhurst and Co. and may not be reproduced without written consent or licence.

 


Site boundary

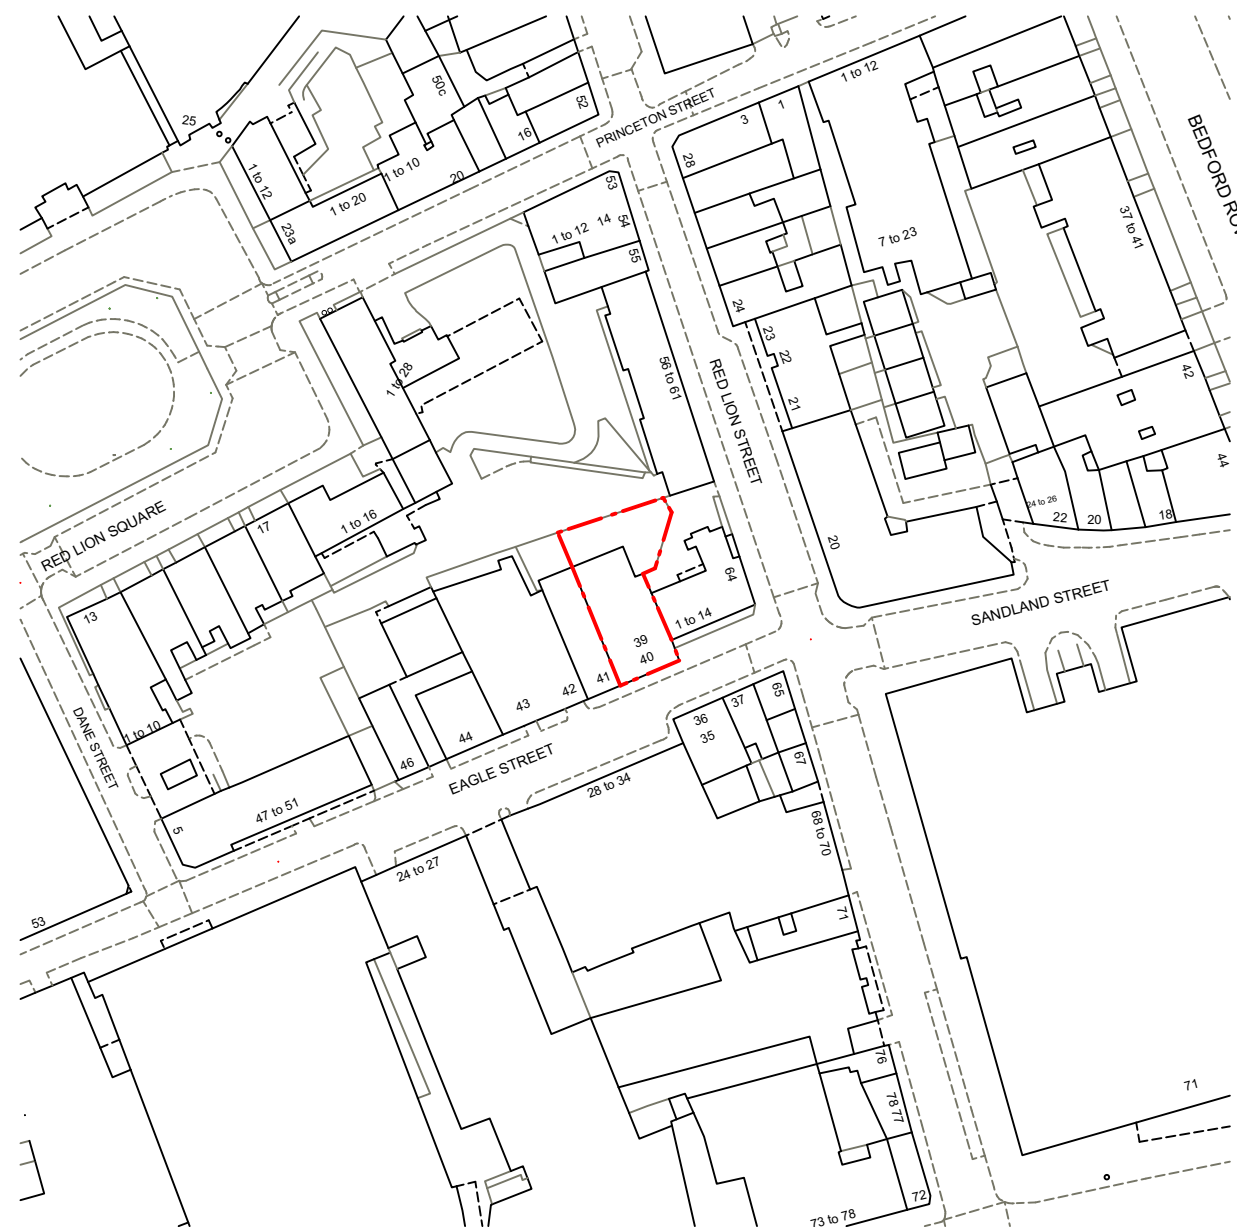


Issue/Revision 1 Date 1 Rev 1

Hayhurst & Co Architects 26 Fournier Street, London, E1 6QE +44 (0) 20 7247 4028 mail@hayhurstand.co.uk www.hayhurstand.co.uk	
Project:	<b>Internal Fit Out</b>
Address:	<b>39-40 Eagle Street, London, WC1R 4TH</b>
Subject:	<b>Existing - Site Plan</b>
Date:	<b>22/07/22</b>
Scale:	<b>1:1250</b>
Original size:	<b>A3</b>
Drawing no:	<b>304 A001 -</b>

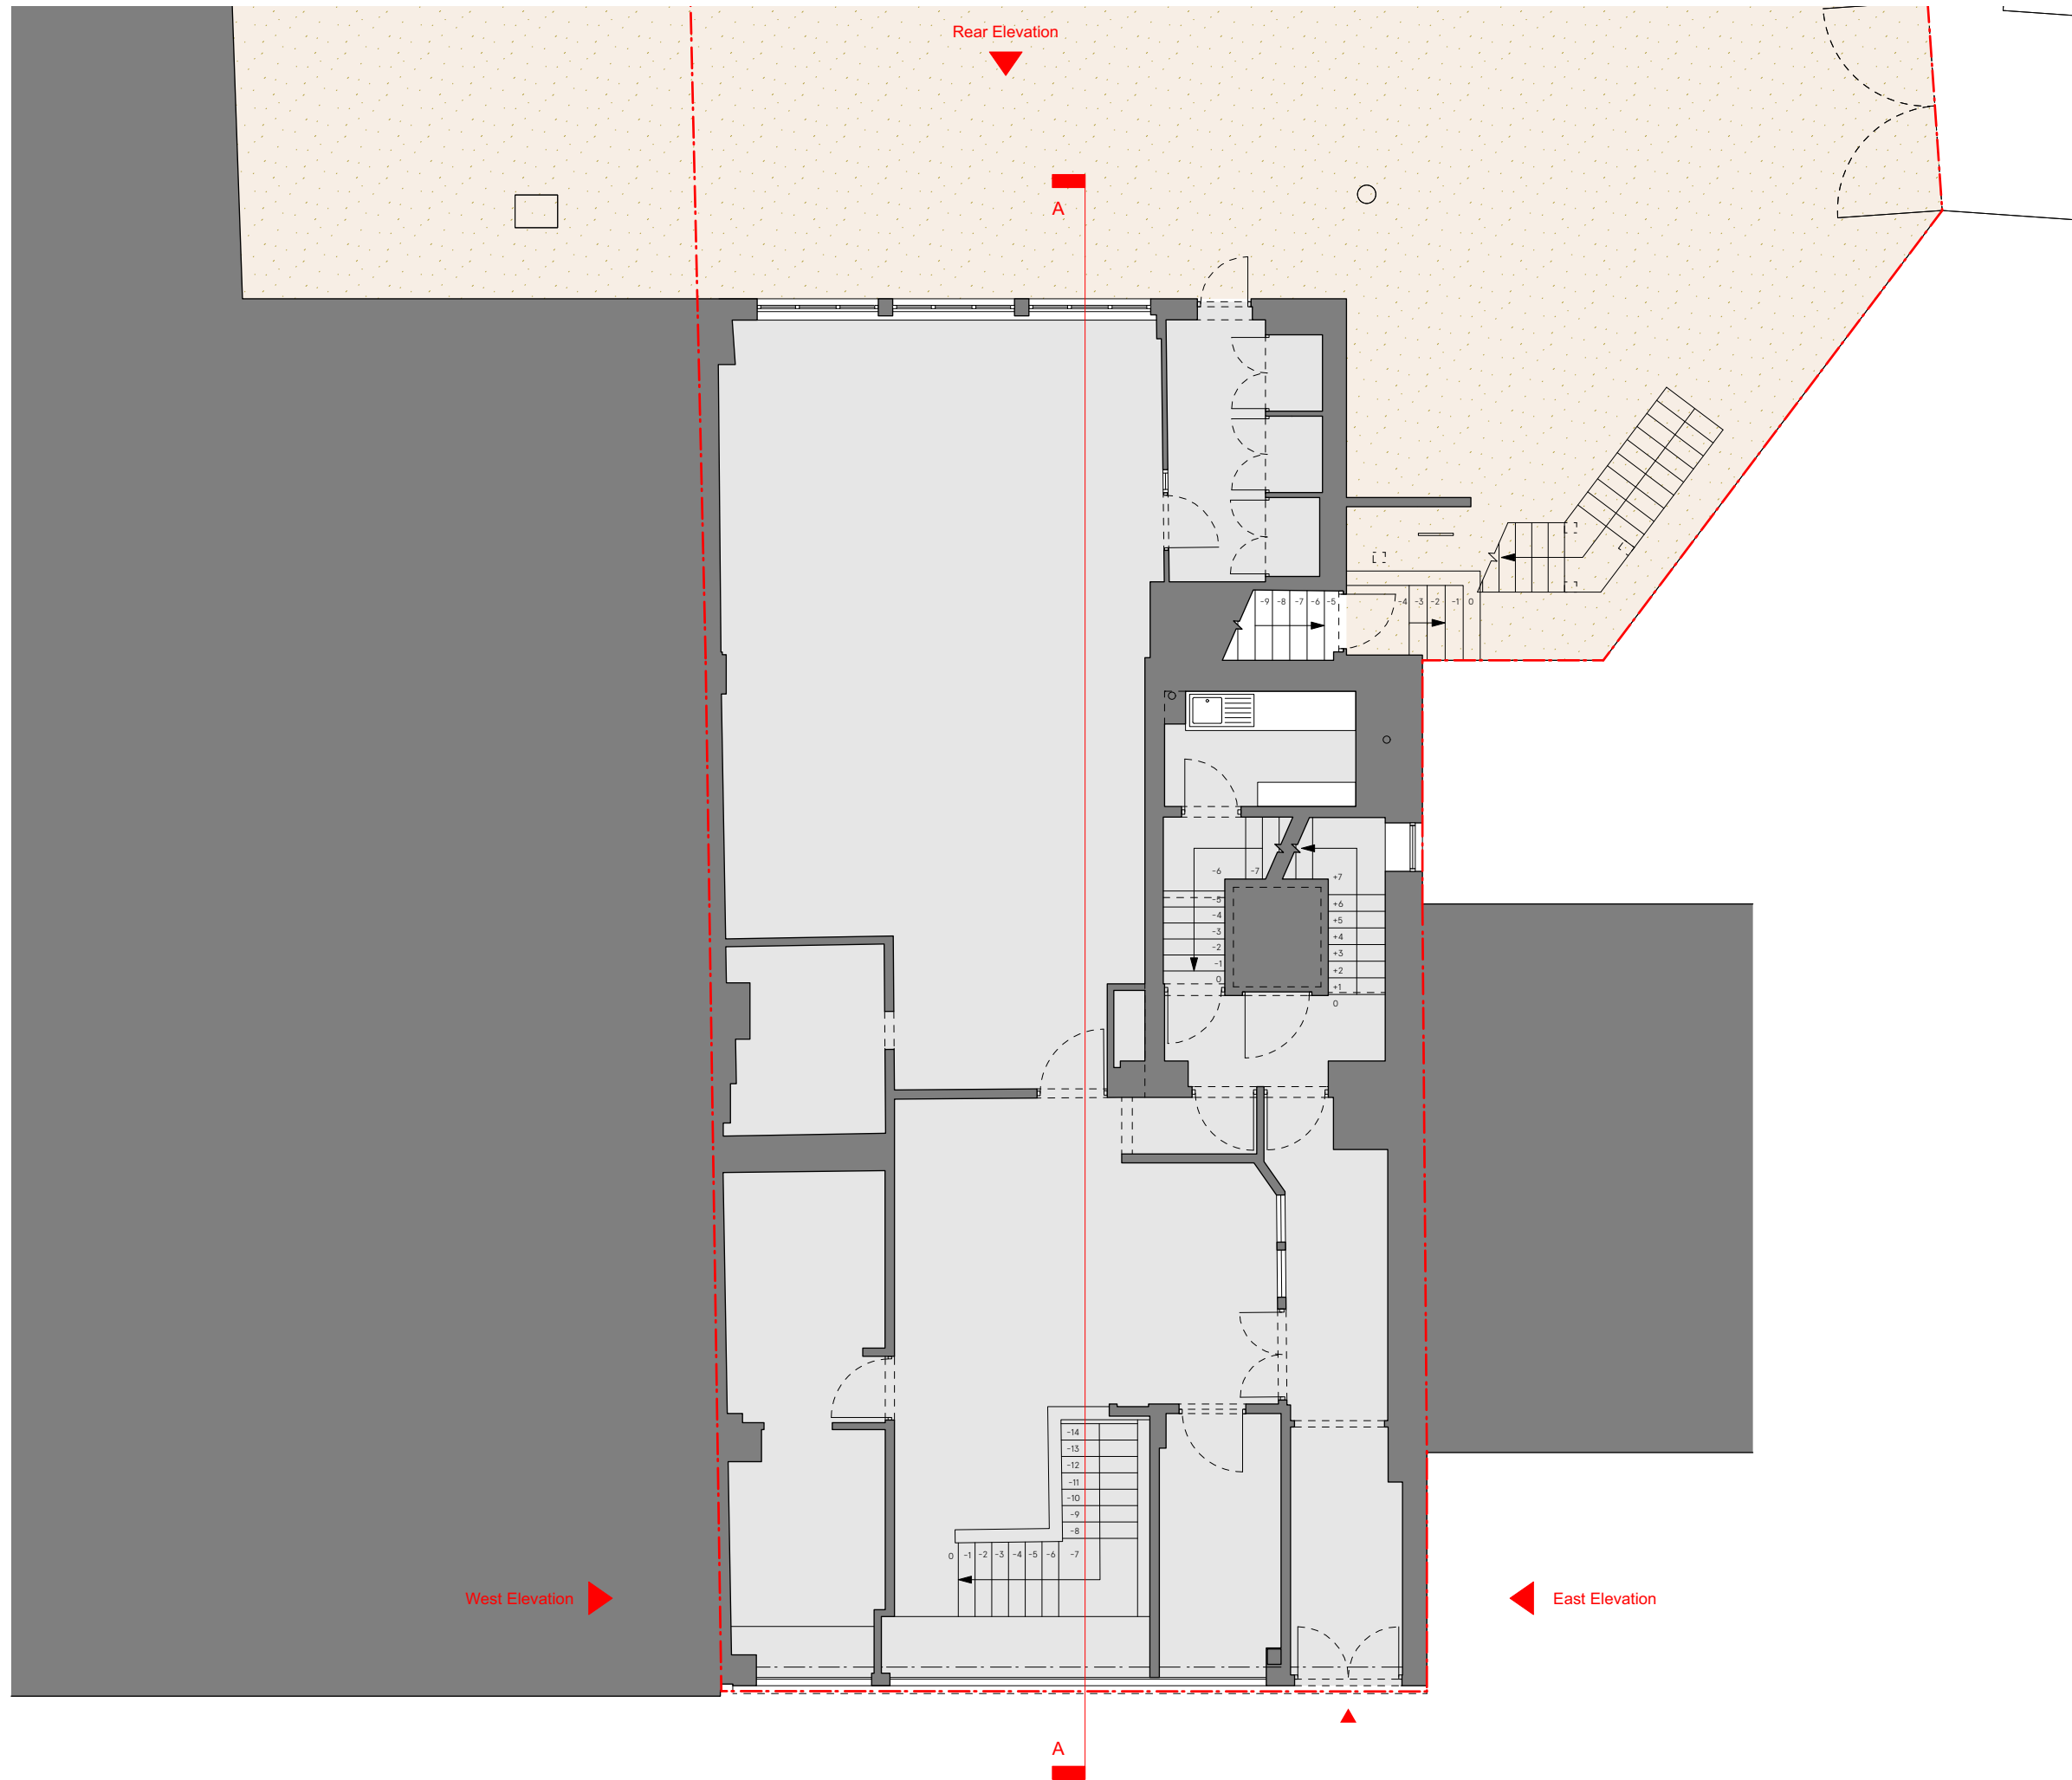

**PLANNING ISSUE**

Check all dimensions on site. Do not scale off drawings without prior consultation. Any discrepancies to be reported to architects before execution of relevant works. This drawing has been produced for OR Media for the works at 39-40 Eagle Street, London, WC1R 4TH and for that application alone and is not intended for use by any other person or for any other purpose. Drawings remain copyright of Hayhurst and Co. and may not be reproduced without written consent or licence.

 

Site boundary



Issue/Revision 1 Date 1 Rev 1

Hayhurst & Co Architects  
 26 Fournier Street, London, E1 6QE  
 +44 (0) 20 7247 4028  
 mail@hayhurstand.co.uk  
 www.hayhurstand.co.uk

Project: **Internal Fit Out**  
 Address: **39-40 Eagle Street, London, WC1R 4TH**  
 Subject: **Existing - Ground Floor Plan**  
 Date: **23/05/2022**  
 Scale: **1:100**  
 Original size: **A3**  
 Drawing no: **304 A010 -**

# PLANNING ISSUE

Check all dimensions on site. Do not scale off drawings without prior consultation. Any discrepancies to be reported to architects before execution of relevant works. This drawing has been produced for OR Media for the works at 39-40 Eagle Street, London, WC1R 4TH and for that application alone and is not intended for use by any other person or for any other purpose. Drawings remain copyright of Hayhurst and Co. and may not be reproduced without written consent or licence.

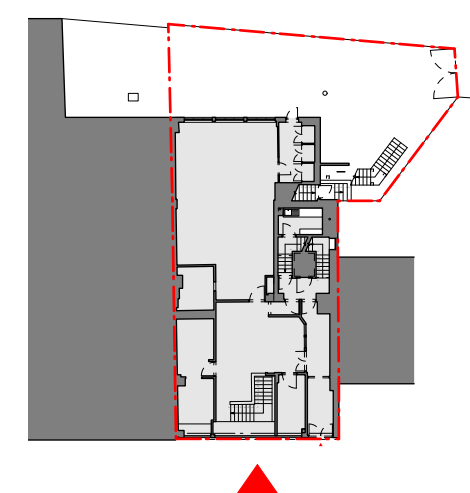 

Issue/Revision 1      Date 1      Rev 1



Hayhurst & Co Architects  
 26 Fournier Street, London, E1 6QE  
 +44 (0) 20 7247 4028  
 mail@hayhurstand.co.uk  
 www.hayhurstand.co.uk

Project: **Internal Fit Out**  
 Address: **39-40 Eagle Street, London, WC1R 4TH**  
 Subject: **Existing - Eagle Street Elevation**  
 Date: **23/05/2022**  
 Scale: **1:100**  
 Original size: **A3**  
 Drawing no: **304 A020 -**

## PLANNING ISSUE

Check all dimensions on site. Do not scale off drawings without prior consultation. Any discrepancies to be reported to architects before execution of relevant works. This drawing has been produced for OR Media for the works at 39-40 Eagle Street, London, WC1R 4TH and for that application alone and is not intended for use by any other person or for any other purpose. Drawings remain copyright of Hayhurst and Co. and may not be reproduced without written consent or licence.

0m 1m 2m

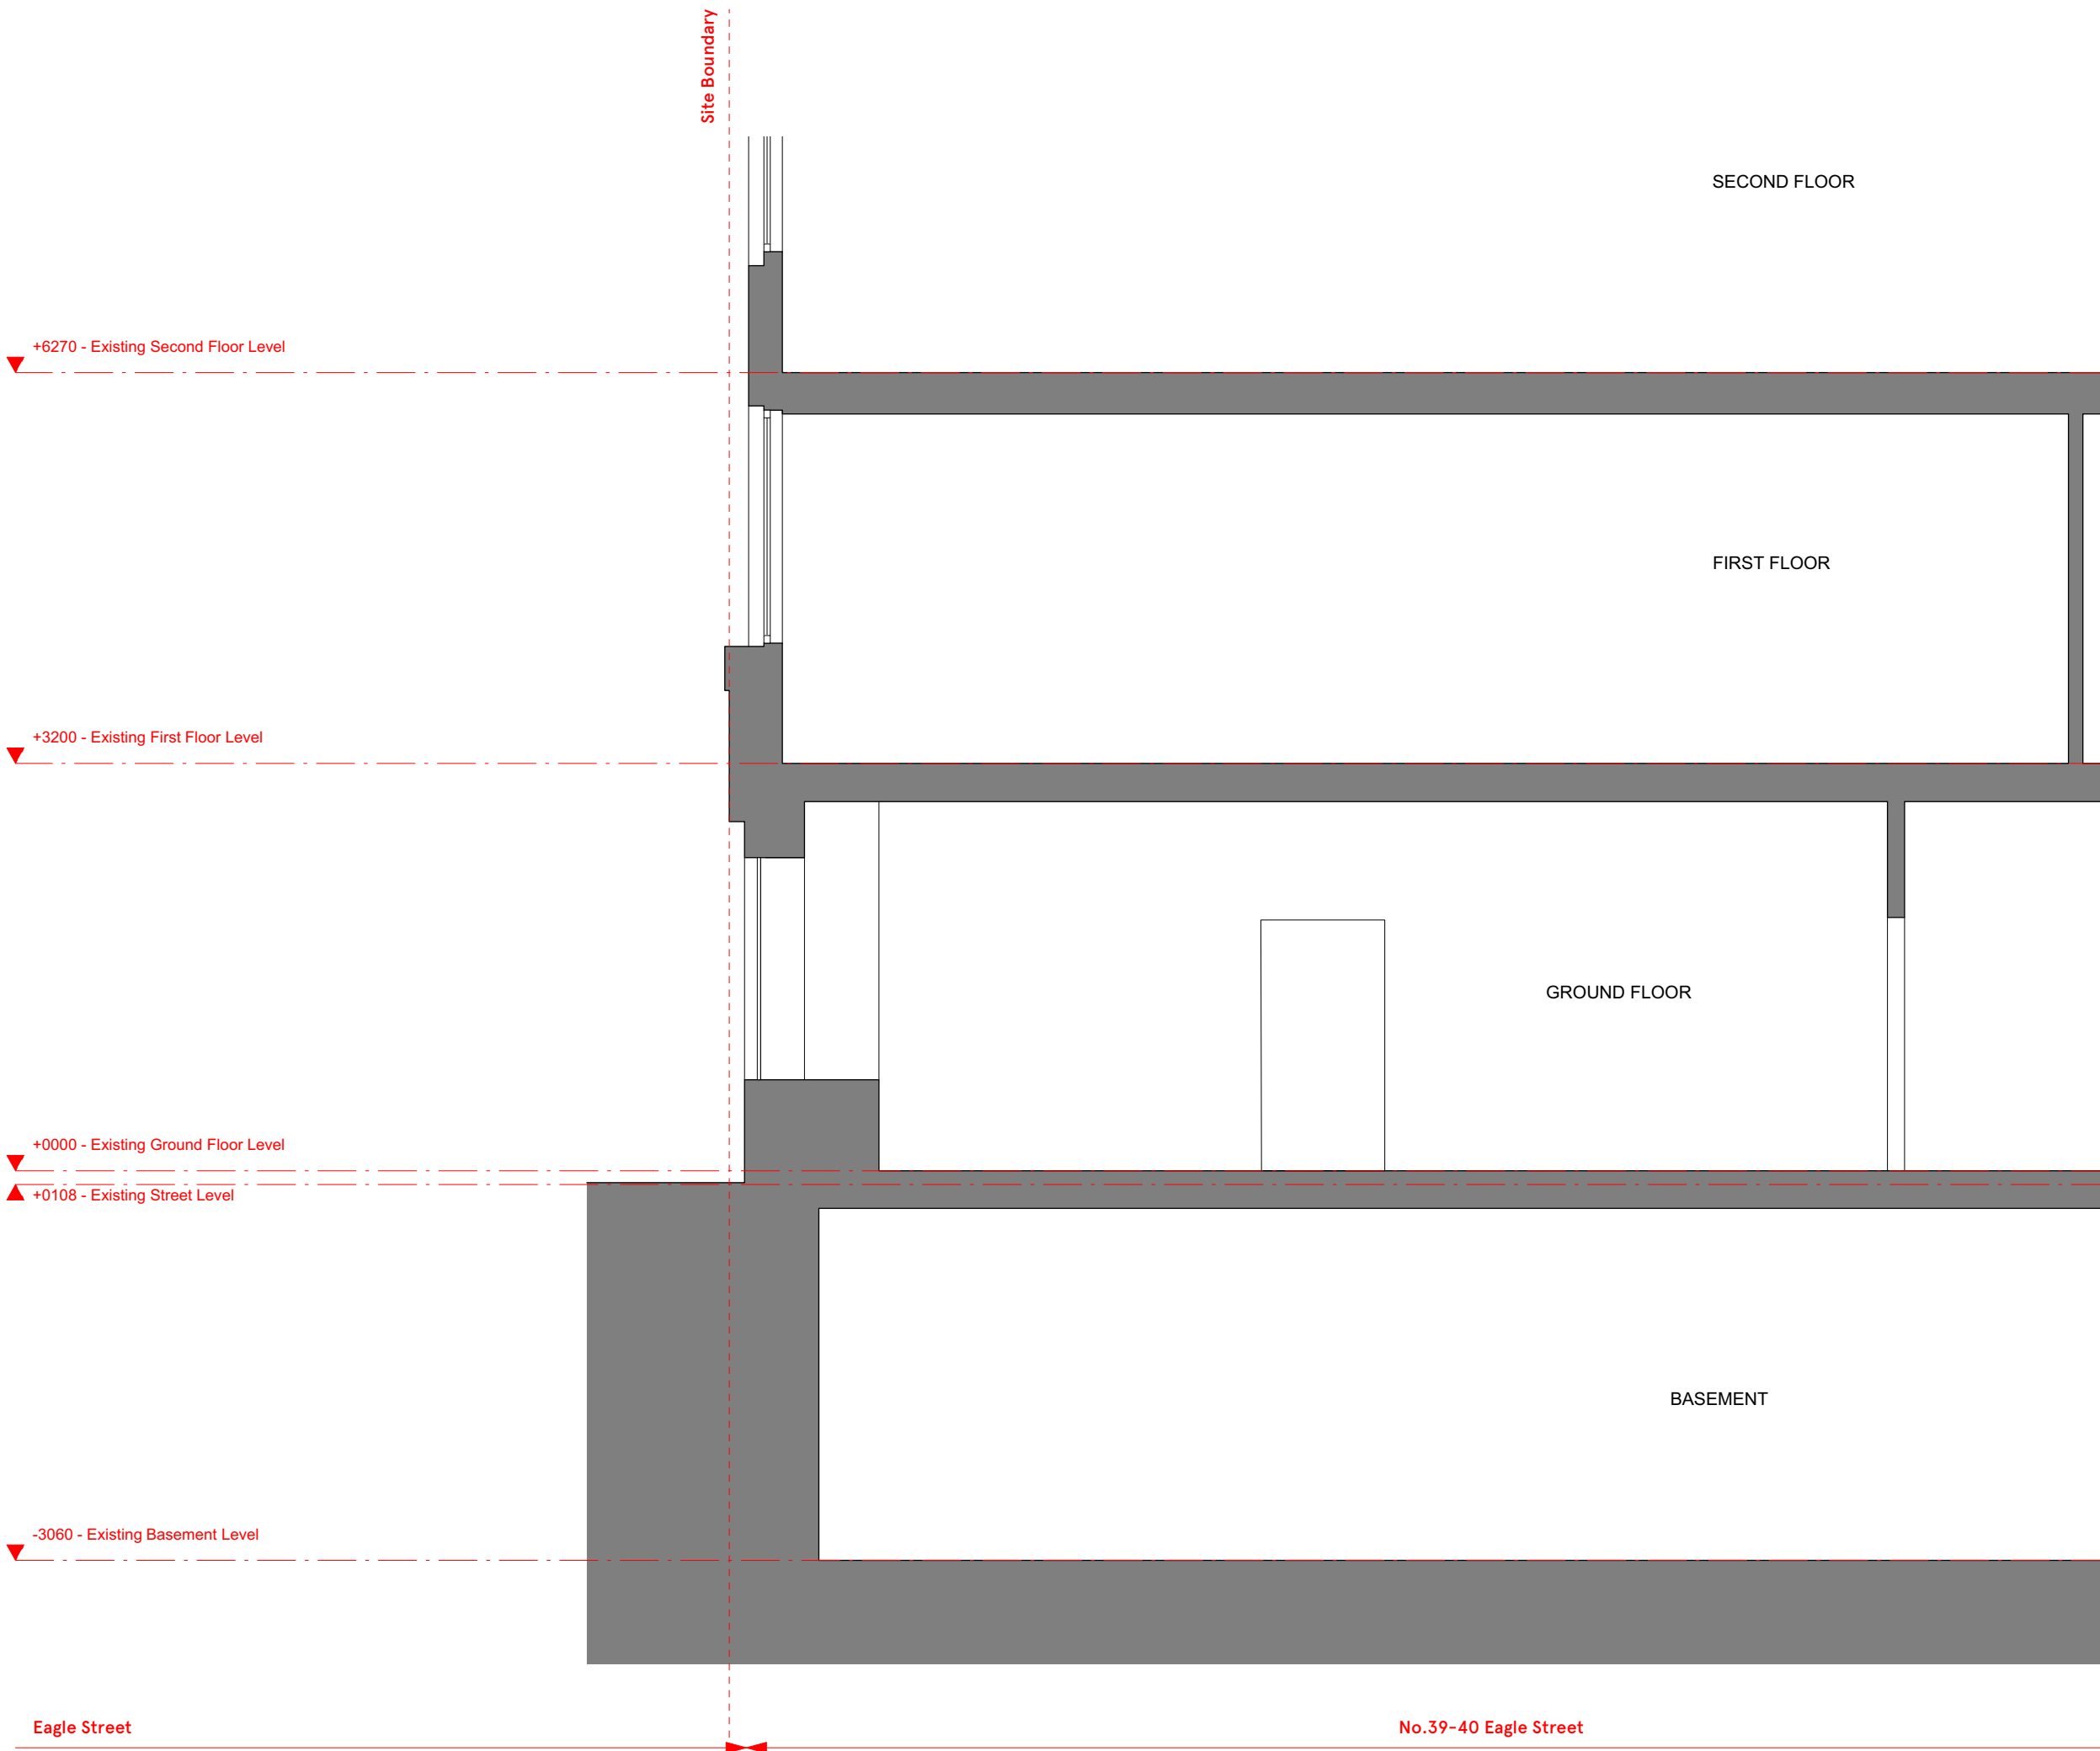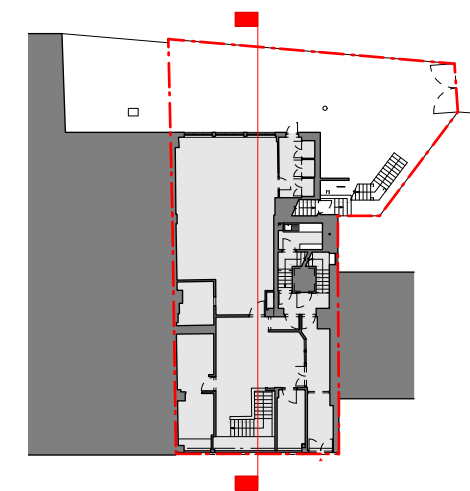

Issue/Revision 1 Date 1 Rev 1

Hayhurst & Co Architects  
 26 Fournier Street, London, E1 6QE  
 +44 (0) 20 7247 4028  
 mail@hayhurstand.co.uk  
 www.hayhurstand.co.uk

Project: **Internal Fit Out**  
 Address: **39-40 Eagle Street, London, WC1R 4TH**  
 Subject: **Existing - Section A**  
 Date: **23/05/2022**  
 Scale: **1:50**  
 Original size: **A3**  
 Drawing no: **304 A030 -**