





1 Rear Elevation

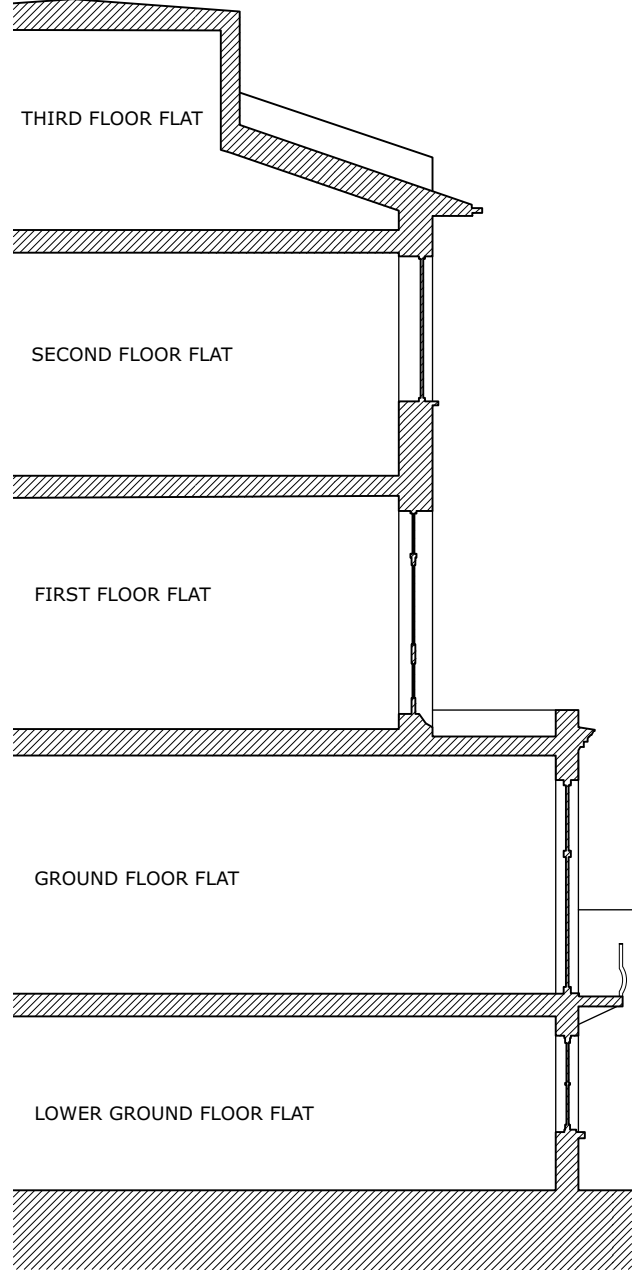

2 Section



3 Rear Images

 

P1 27/07/2022 RR First Issue
revisions:

All dimensions and areas are approximate and are to be verified.

NORTON MAYFIELD ARCHITECTS
Harland Works, Unit 8
70 John Street
Sheffield
S2 4QU
Tel: 0114 270 0014
nortonmayfield.co.uk

RIBA Chartered Practice **arb** Architects Registration Board

Client:

Mr O. Musiienko

Project:

**First Floor Flat, 76 Belsize
Park Gardens, NW3 4NG,
London**

Drawing No:

2252-NMA-00-ZZ-DR-B-00200

Drawing title:

Existing

Status: S2 Revision: P1 Purpose of issue: For Information Scale: 1:100@A3

2252-NMA-XX-ZZ-M3-A-00001.vwx