




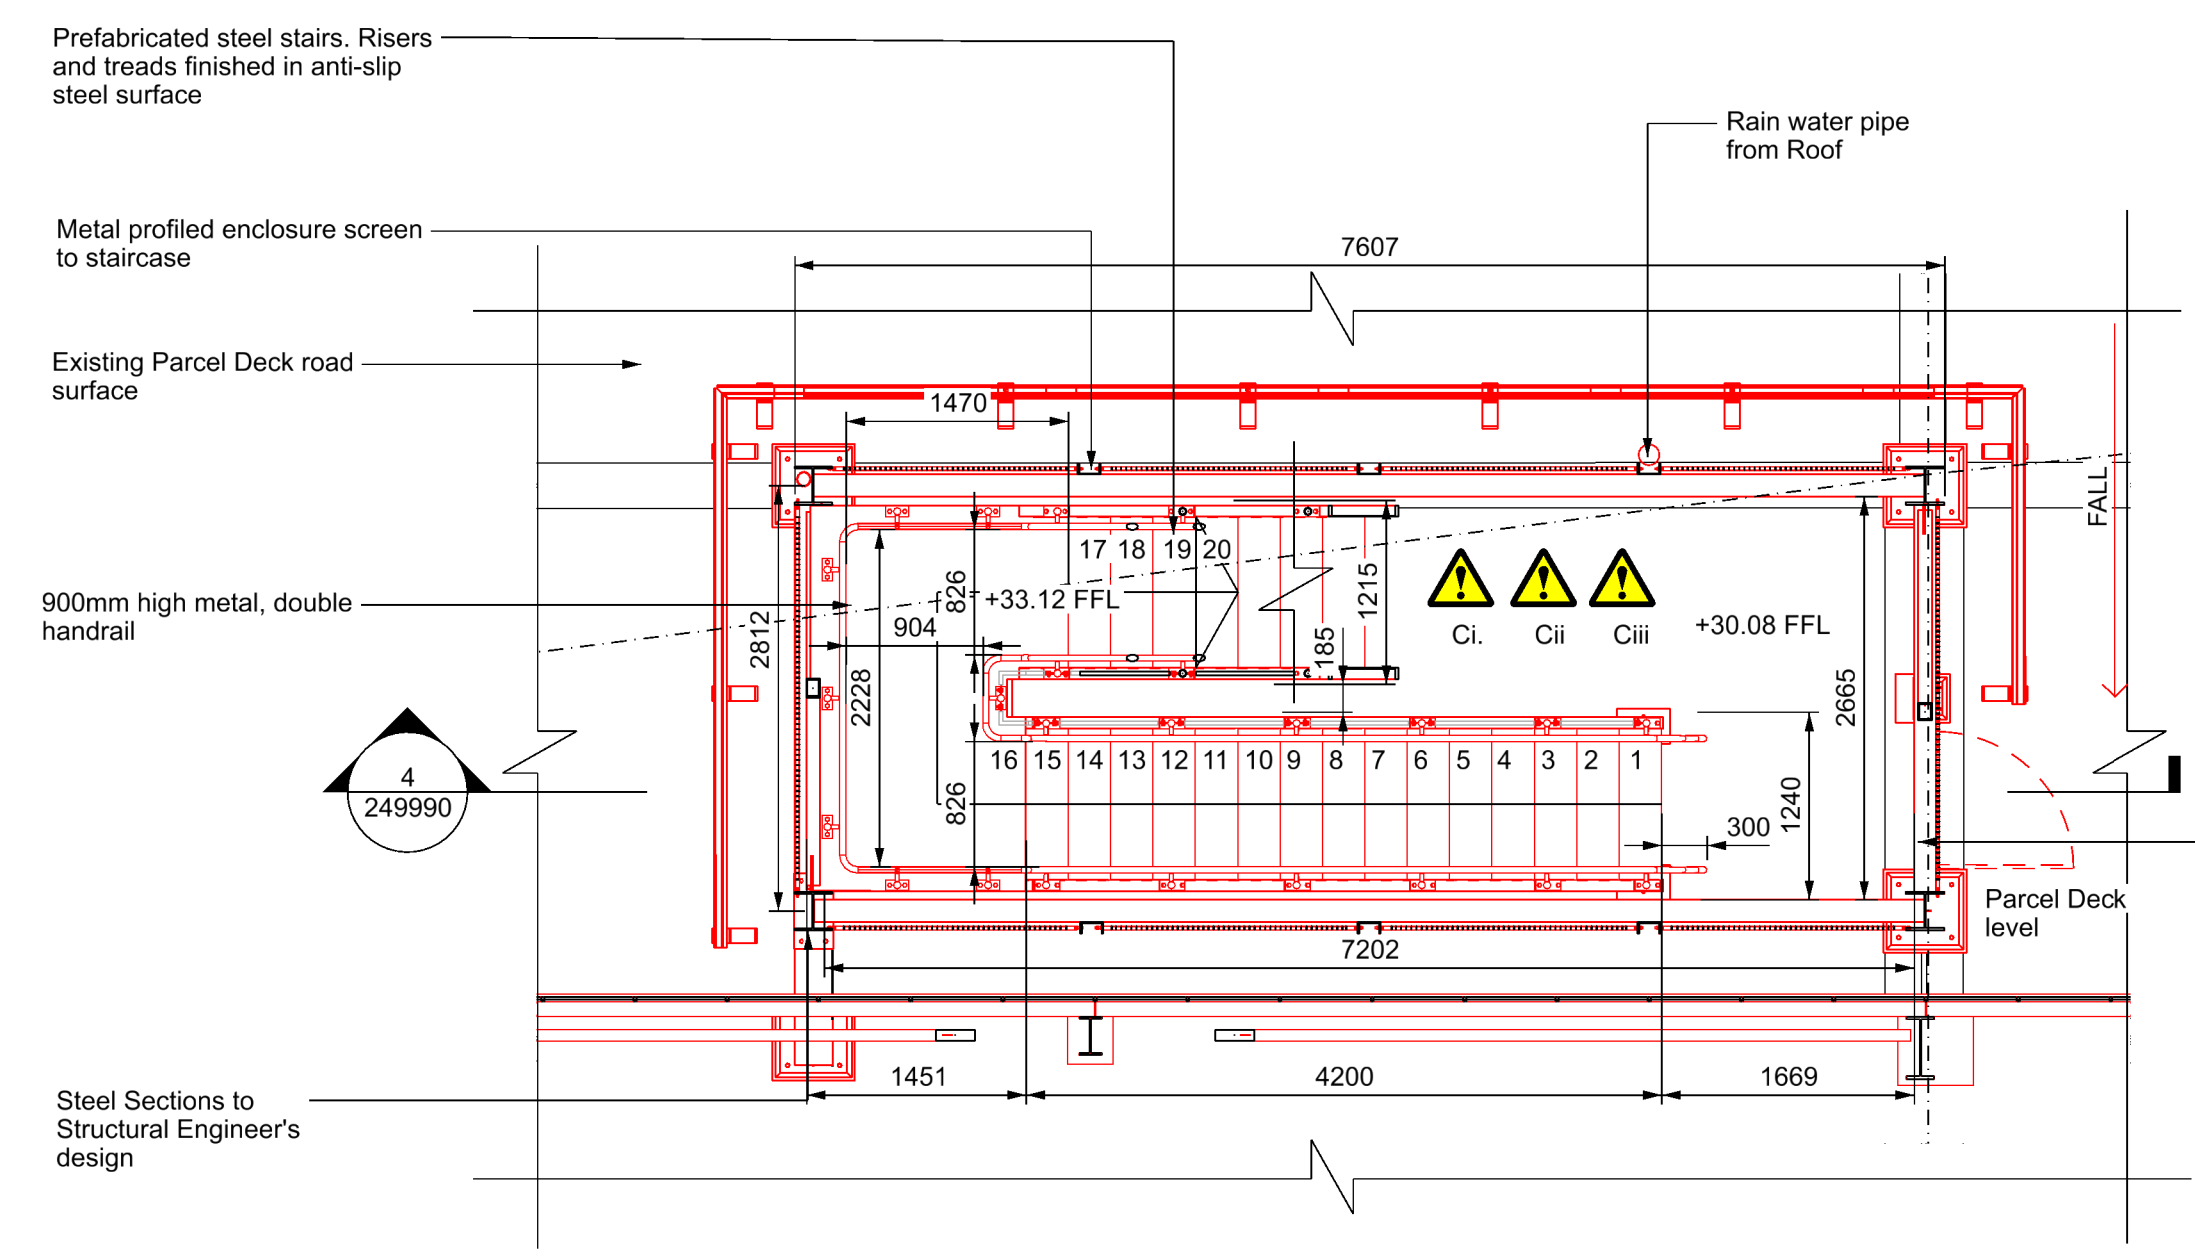


1
249990
1:50
PARCEL DECK LEVEL

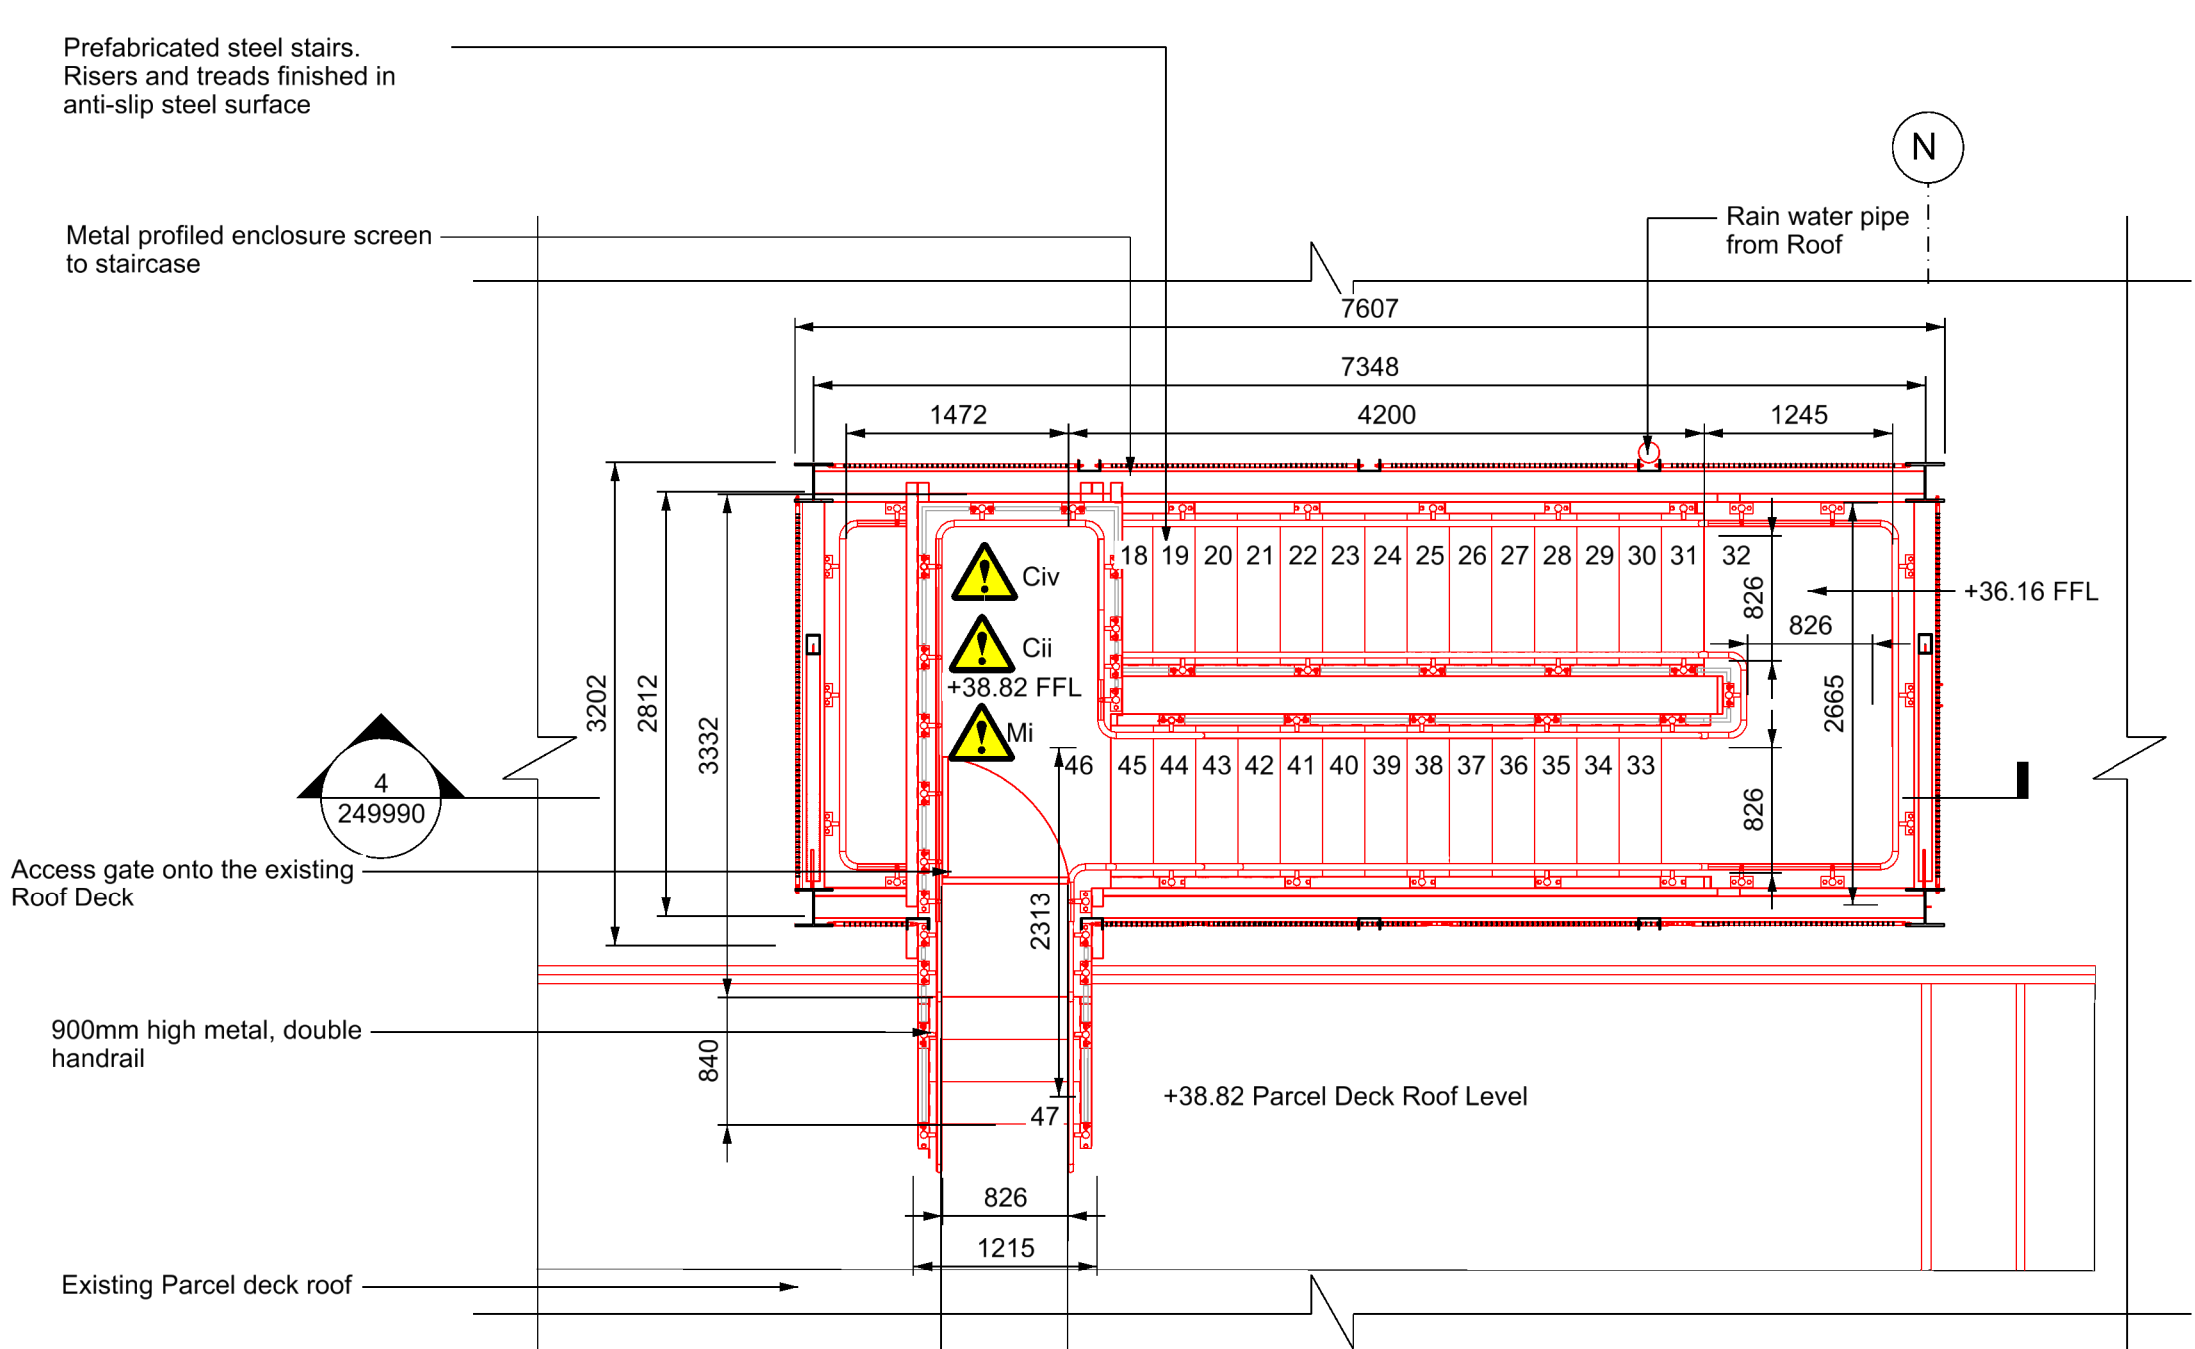

2
249990
1:50
PARCEL DECK ROOF LEVEL

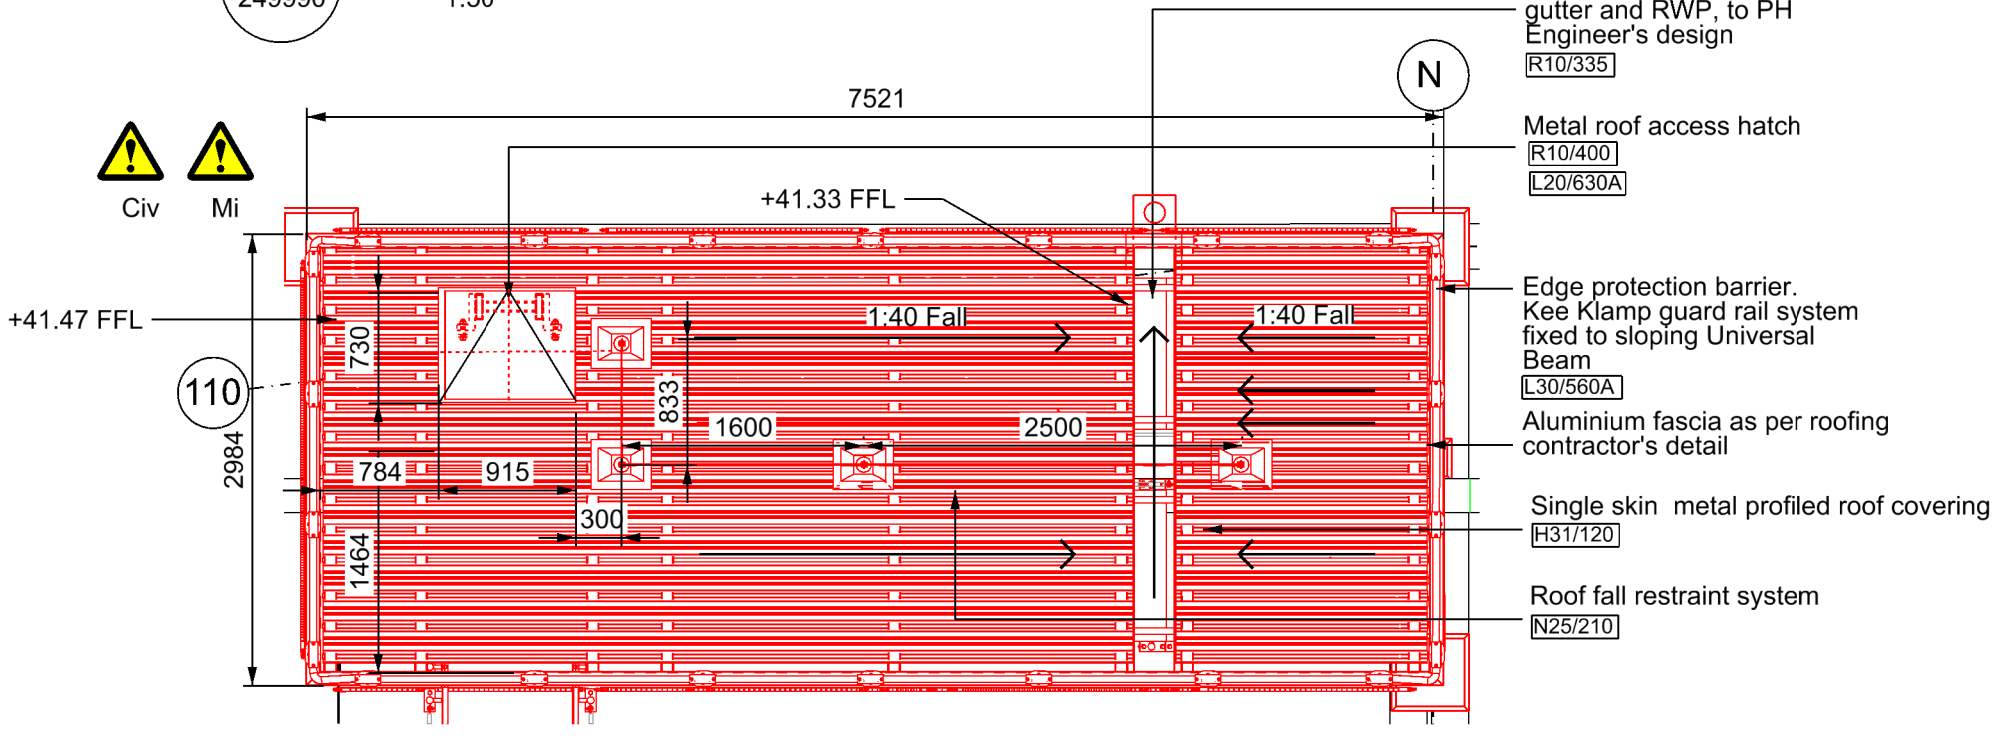

2
249990
1:50
PARCEL DECK ROOF LEVEL

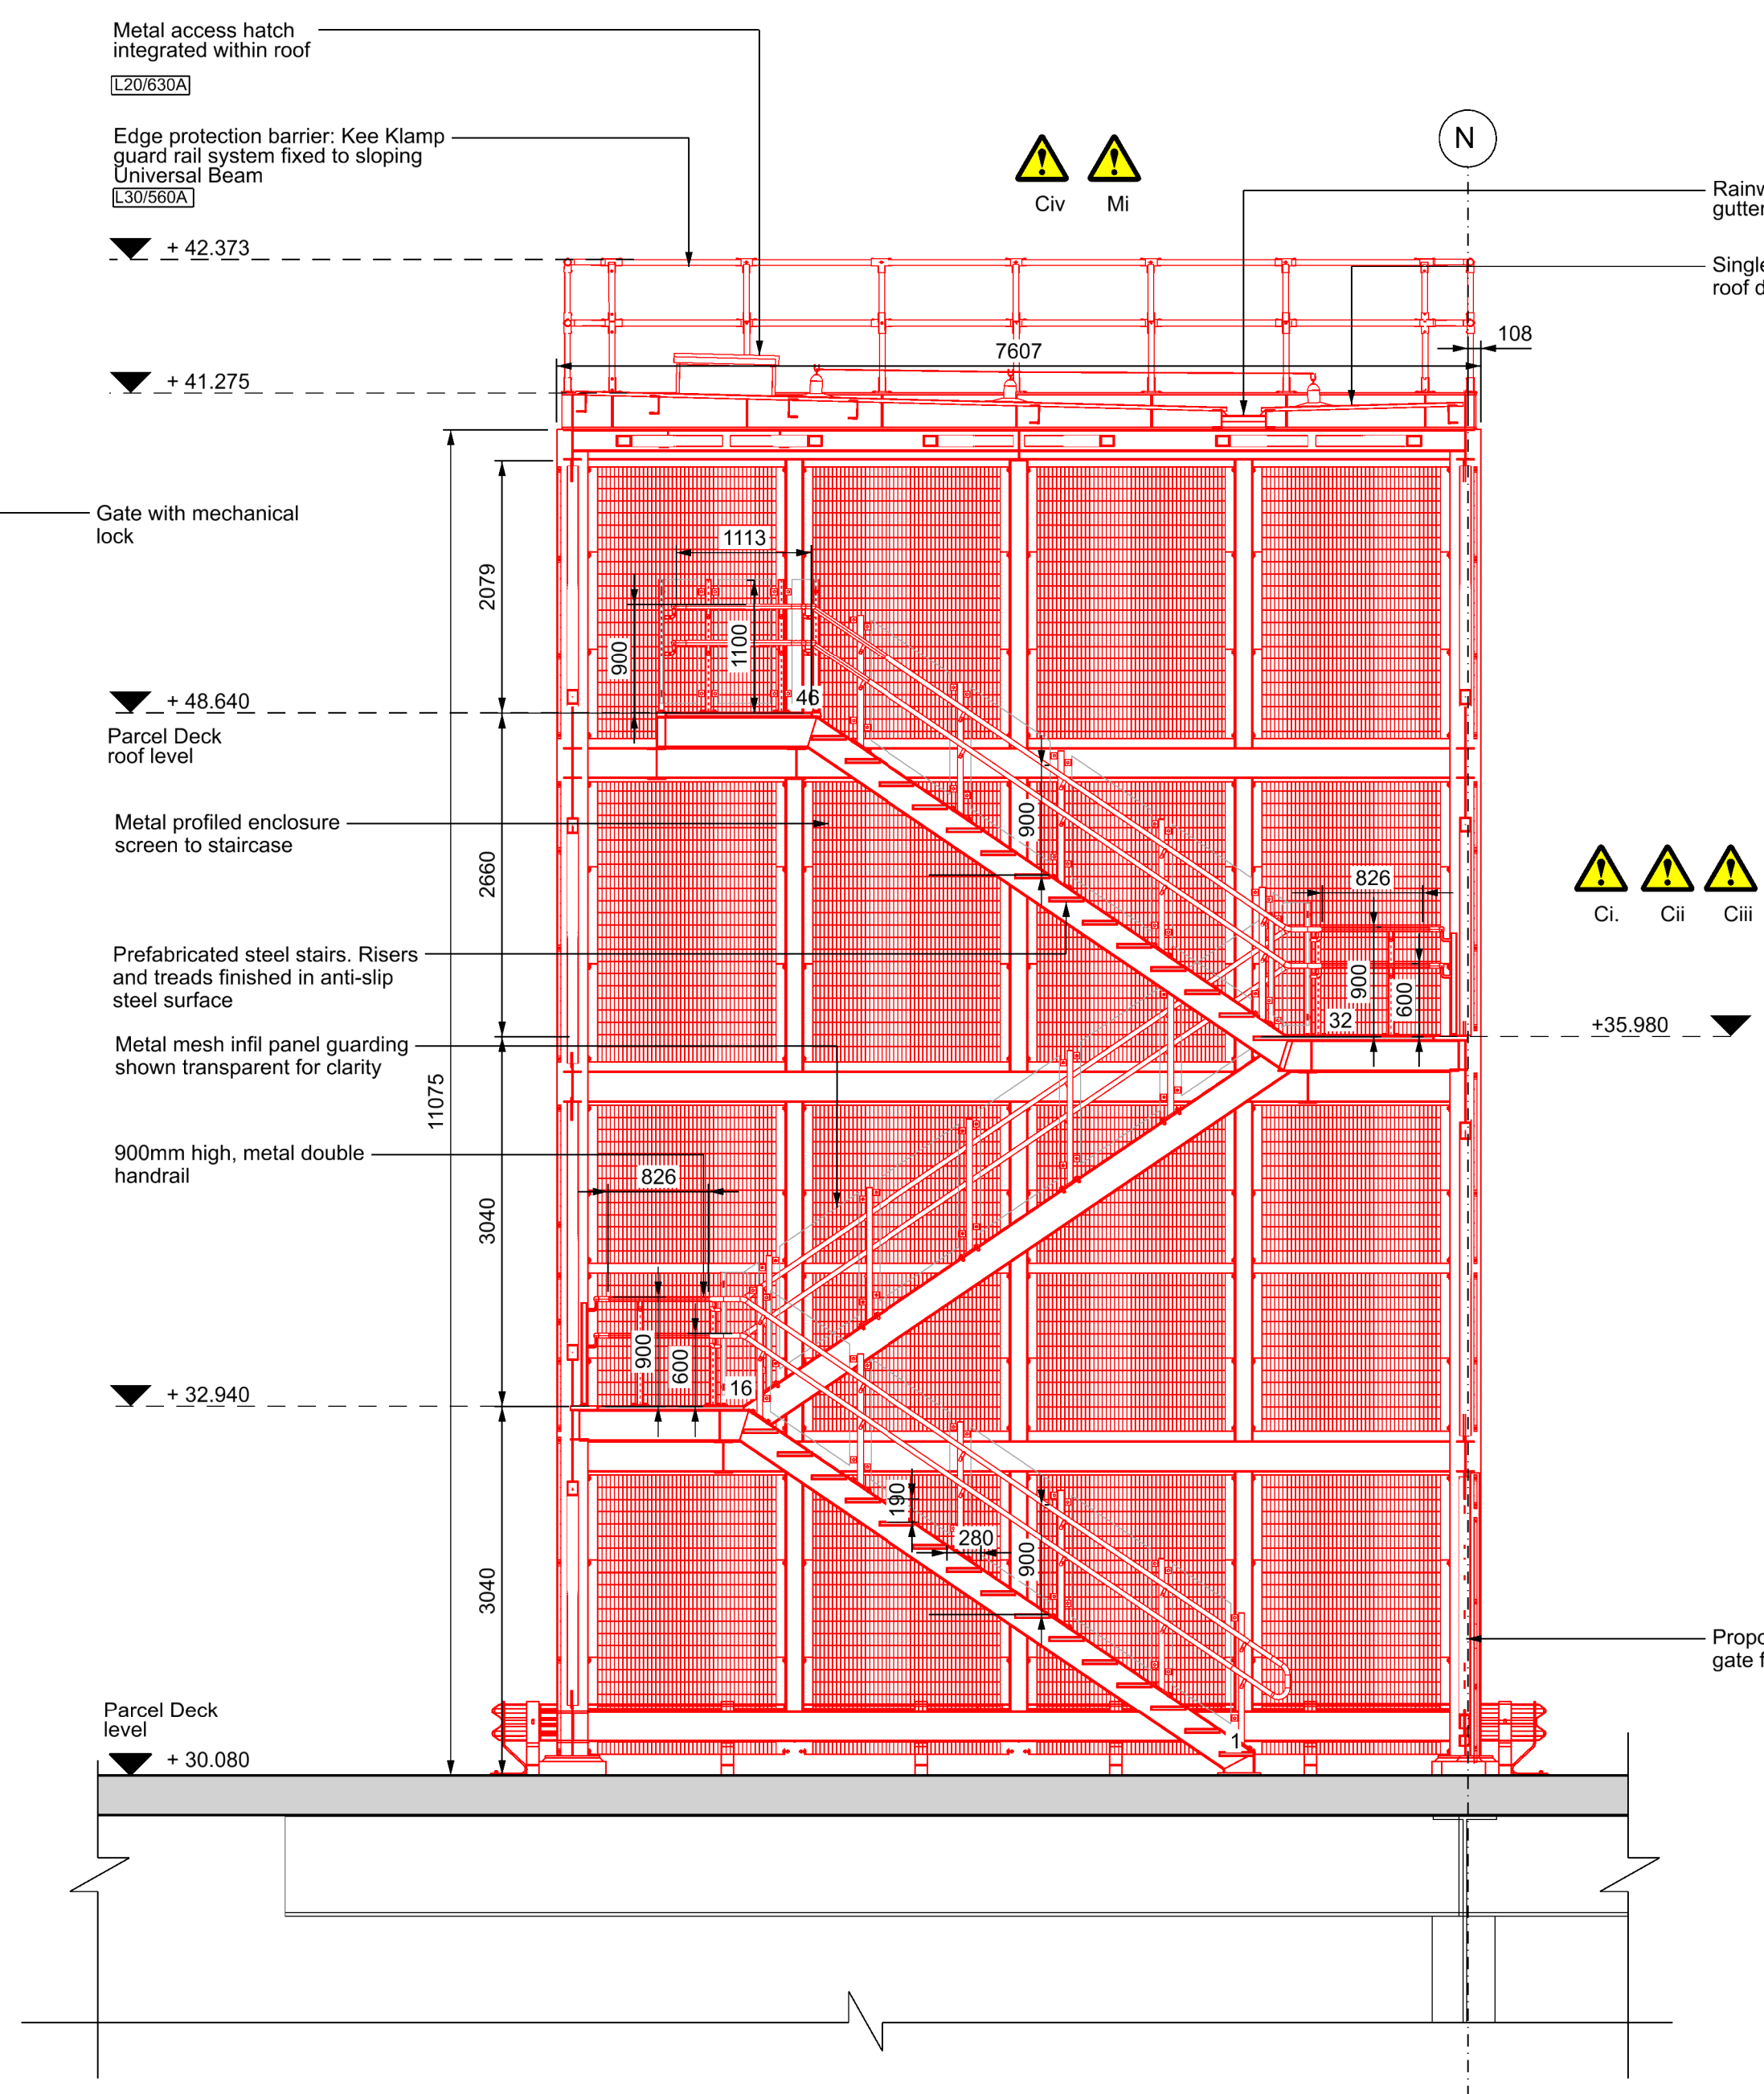

4
249990
1:50
SECTION

Safety, Health and Environmental Information

Notes below are additional to hazards/risks normally associated with this type of work:

Construction

Ci. Risk of disruption to asbestos or asbestos containing materials.

Cii. Risk of manual handling injury

Ciii. Risk of proportional collapse during construction works Temporary Support required.

Civ. Risk of working at height.

Operations

Oi. Lift car size is not fully compliant with BS8300.

Maintenance

Mi. Risk of working at height/ in confined space to maintain roof.

Mii. Risk disruption to asbestos cladding on Parcel Deck



Dismantling/Demolition (Future)

Di. Risk of proportional collapse temporary support required.

Dii. Risk of damage to primary building structure.

Diii. Risk of electrocution.

These notes are based on the use of experienced and competent contractors carrying out the work using an approved safe method of working.

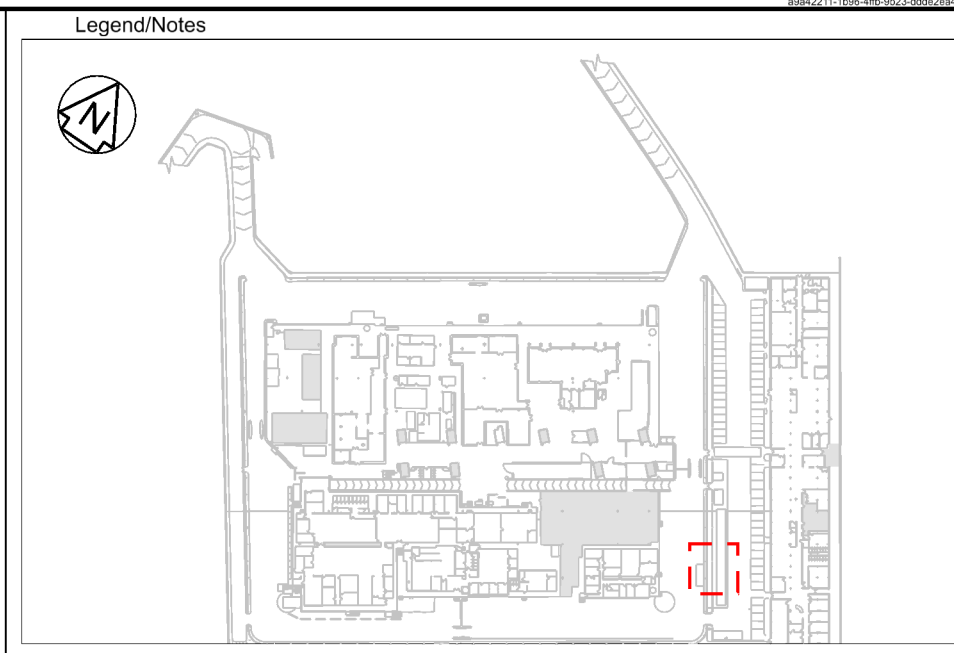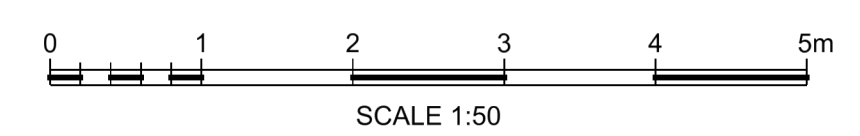

NOTES:

- This drawing is to be printed in colour.
- Do not scale from this drawing.
- All dimensions are in millimetres unless specified otherwise.
- All dimensions, spot heights and thicknesses are to be verified by the main contractor on site prior to fabrication.
- This drawing has been prepared from the following survey information sources, Euston Station Master Survey Coordination Models:
 - Architecture HS2_158160-2405-EUSD-02-DM3-G-100001 P08
 - Structure HS2_158160-2405-EUSD-02-DM3-G-100002 P03
 - Hvac - HS2_158160-2405-EUSD-02-DM3-G-200001 P04
 - Electrical - HS2_158160-2405-EUSD-02-DM3-G-200002 P03
- Drawing to be read in conjunction with:
 - Architectural Form F004: 165033-SKA-F04-EAR-000001: Including Design Assumptions, Design Issues, Interfaces Register and CDM Risk Register.
 - Architectural Specification Ref: 165033-SKA-SPE-EAR-000002
 - Parcel Deck & Hardwick House Door Schedule: 165033-SKA-SCH-EAR-000001
 - Hardwick House Accommodation & Forecourt Ironmongery Schedule: 165033-SKA-SCH-EAR-000002
 - Parcel Deck & Hardwick House Signage Schedule: 165033-SKA-SCH-EAR-000003
 - Hardwick House BWH Schedule: 165033-SKA-SCH-EAR-000004
 - Hardwick House FF&E Schedule: 165033-SKA-SCH-EAR-000005
 - Hardwick House Access & Maintenance Schedule: 165033-SKA-SCH-EAR-000006

Asset Status	
—	Existing Assets - To Be Retained
—	Proposed Assets
—	Existing Assets - To Be Removed
—	Existing Assets - To Be Modified

P01	02/11/21	AIP Submission	DN	JN	RH
P02.1					
Rev	Date	Description of Revisions	Drawn	Chkd	Appr
Status					
Initial Status	WIP				S0



Authorised	Signed	Electronically Signed	Date
Contractor(s)	Skanska Construction UK Ltd		
Asset Location	Euston Station Parcel Deck		
Sub-Asset			
Type	CAD Drawing	Sub-Type	
Role	Architect	Sub-Role	Design
Location Zone	Euston Station Parcel Deck		
Phasing	Grip Stage	Withdrawn	PAGE 2 ESS
Project	HS2 On-Network Works		
Contract No.	165033		
Contract Title			

Drawing Title
AP-ATK-EMF-BP02-G05-00024
Parcel Deck
Roof Access Staircase
General Arrangement

Designed	J.Norris	Signed	Electronically Signed	Date	26/10/21
Drawn		Signed	Electronically Signed	Date	
Checked		Signed	Electronically Signed	Date	
Approved		Signed	Electronically Signed	Date	
Scale(s)	1:50	ELR & Mileage	To	From	
Alternative Reference				Sheet	1 of 1
Drawing Number	HS2_165033-2405-EUSD-02-DDR-A-249990			Revision	P02.1