


Demolition
Existing
Proposed

Proposed powder coated aluminium acoustic enclosure with louvred flat roof. Refer to acoustic report for performance details

Existing tree to be removed. Refer to Arboriculturist report for details

Site Boundary

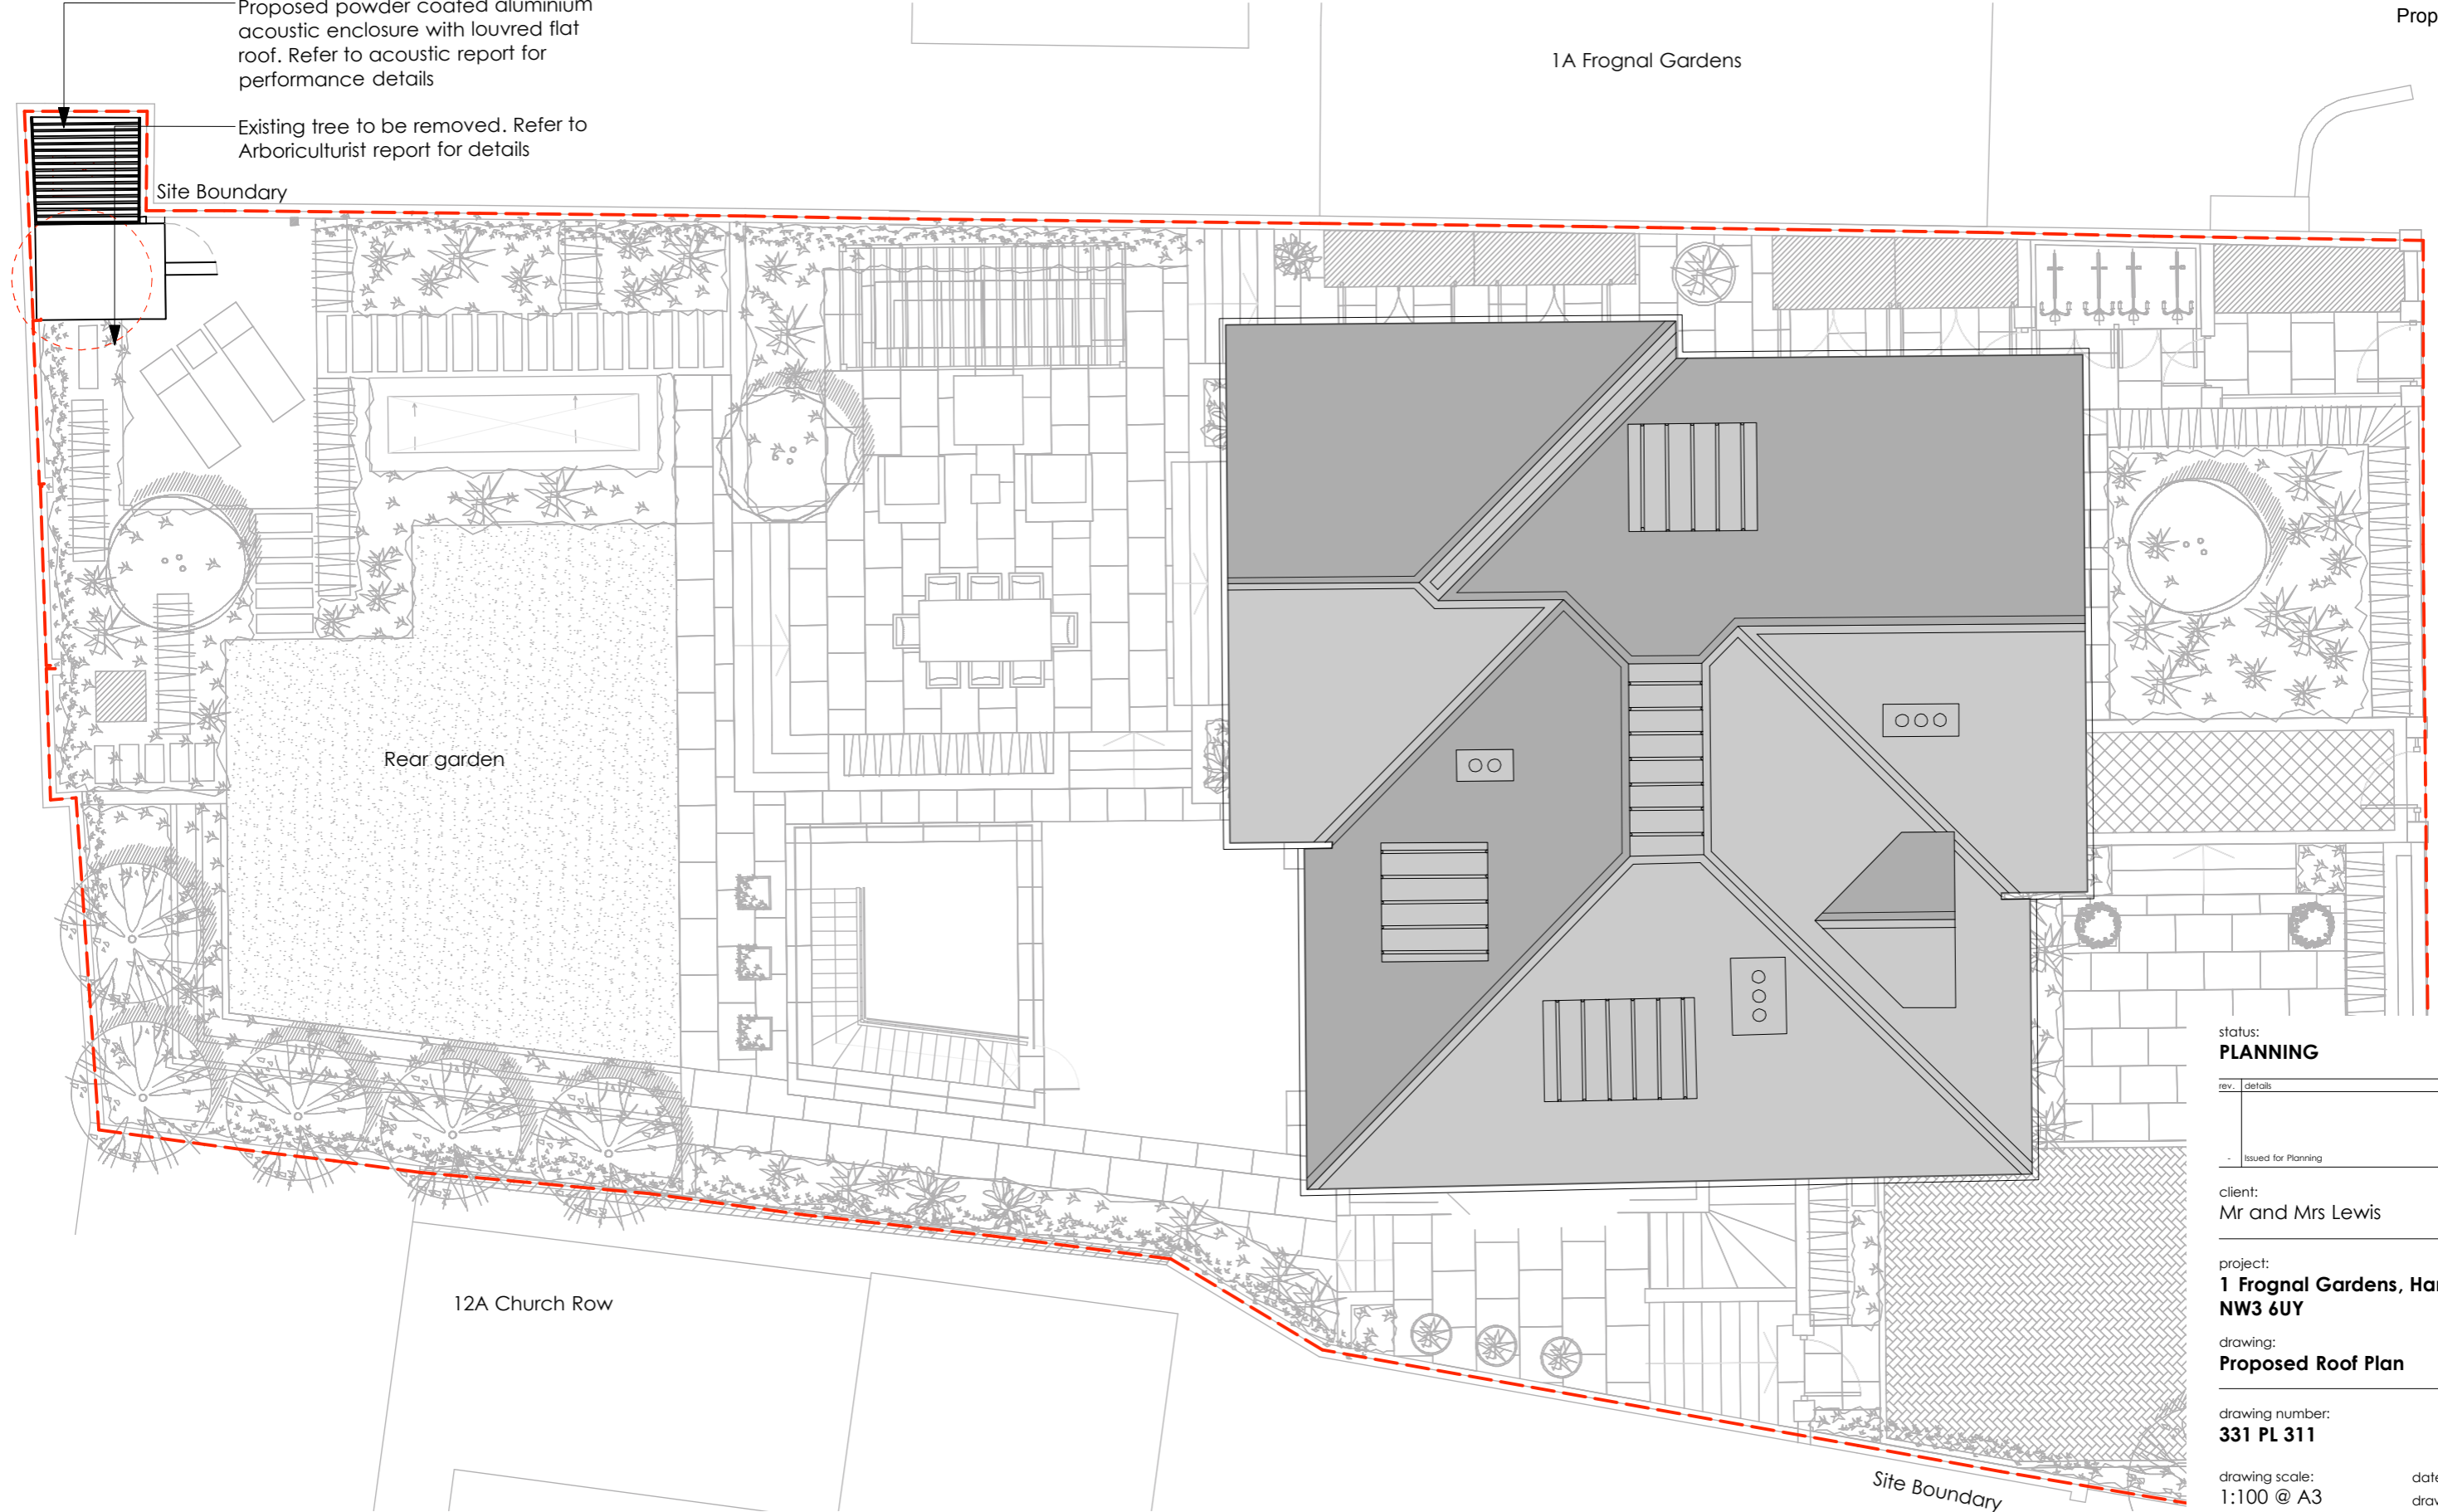

status:
PLANNING

rev.	details	date
-	Issued for Planning	04.08.2022

client:
Mr and Mrs Lewis

project:
1 Froggnal Gardens, Hampstead, NW3 6UY

drawing:
Proposed Roof Plan

drawing number:
331 PL 311

drawing scale:
1:100 @ A3

date: **19 01 2022**
drawn by: **AB**

1 Proposed Roof Plan

1:100 @ A3