

PROPOSED Pergola Floor Plan
Scale 1:50@A3 AR-03.1




01




02



03

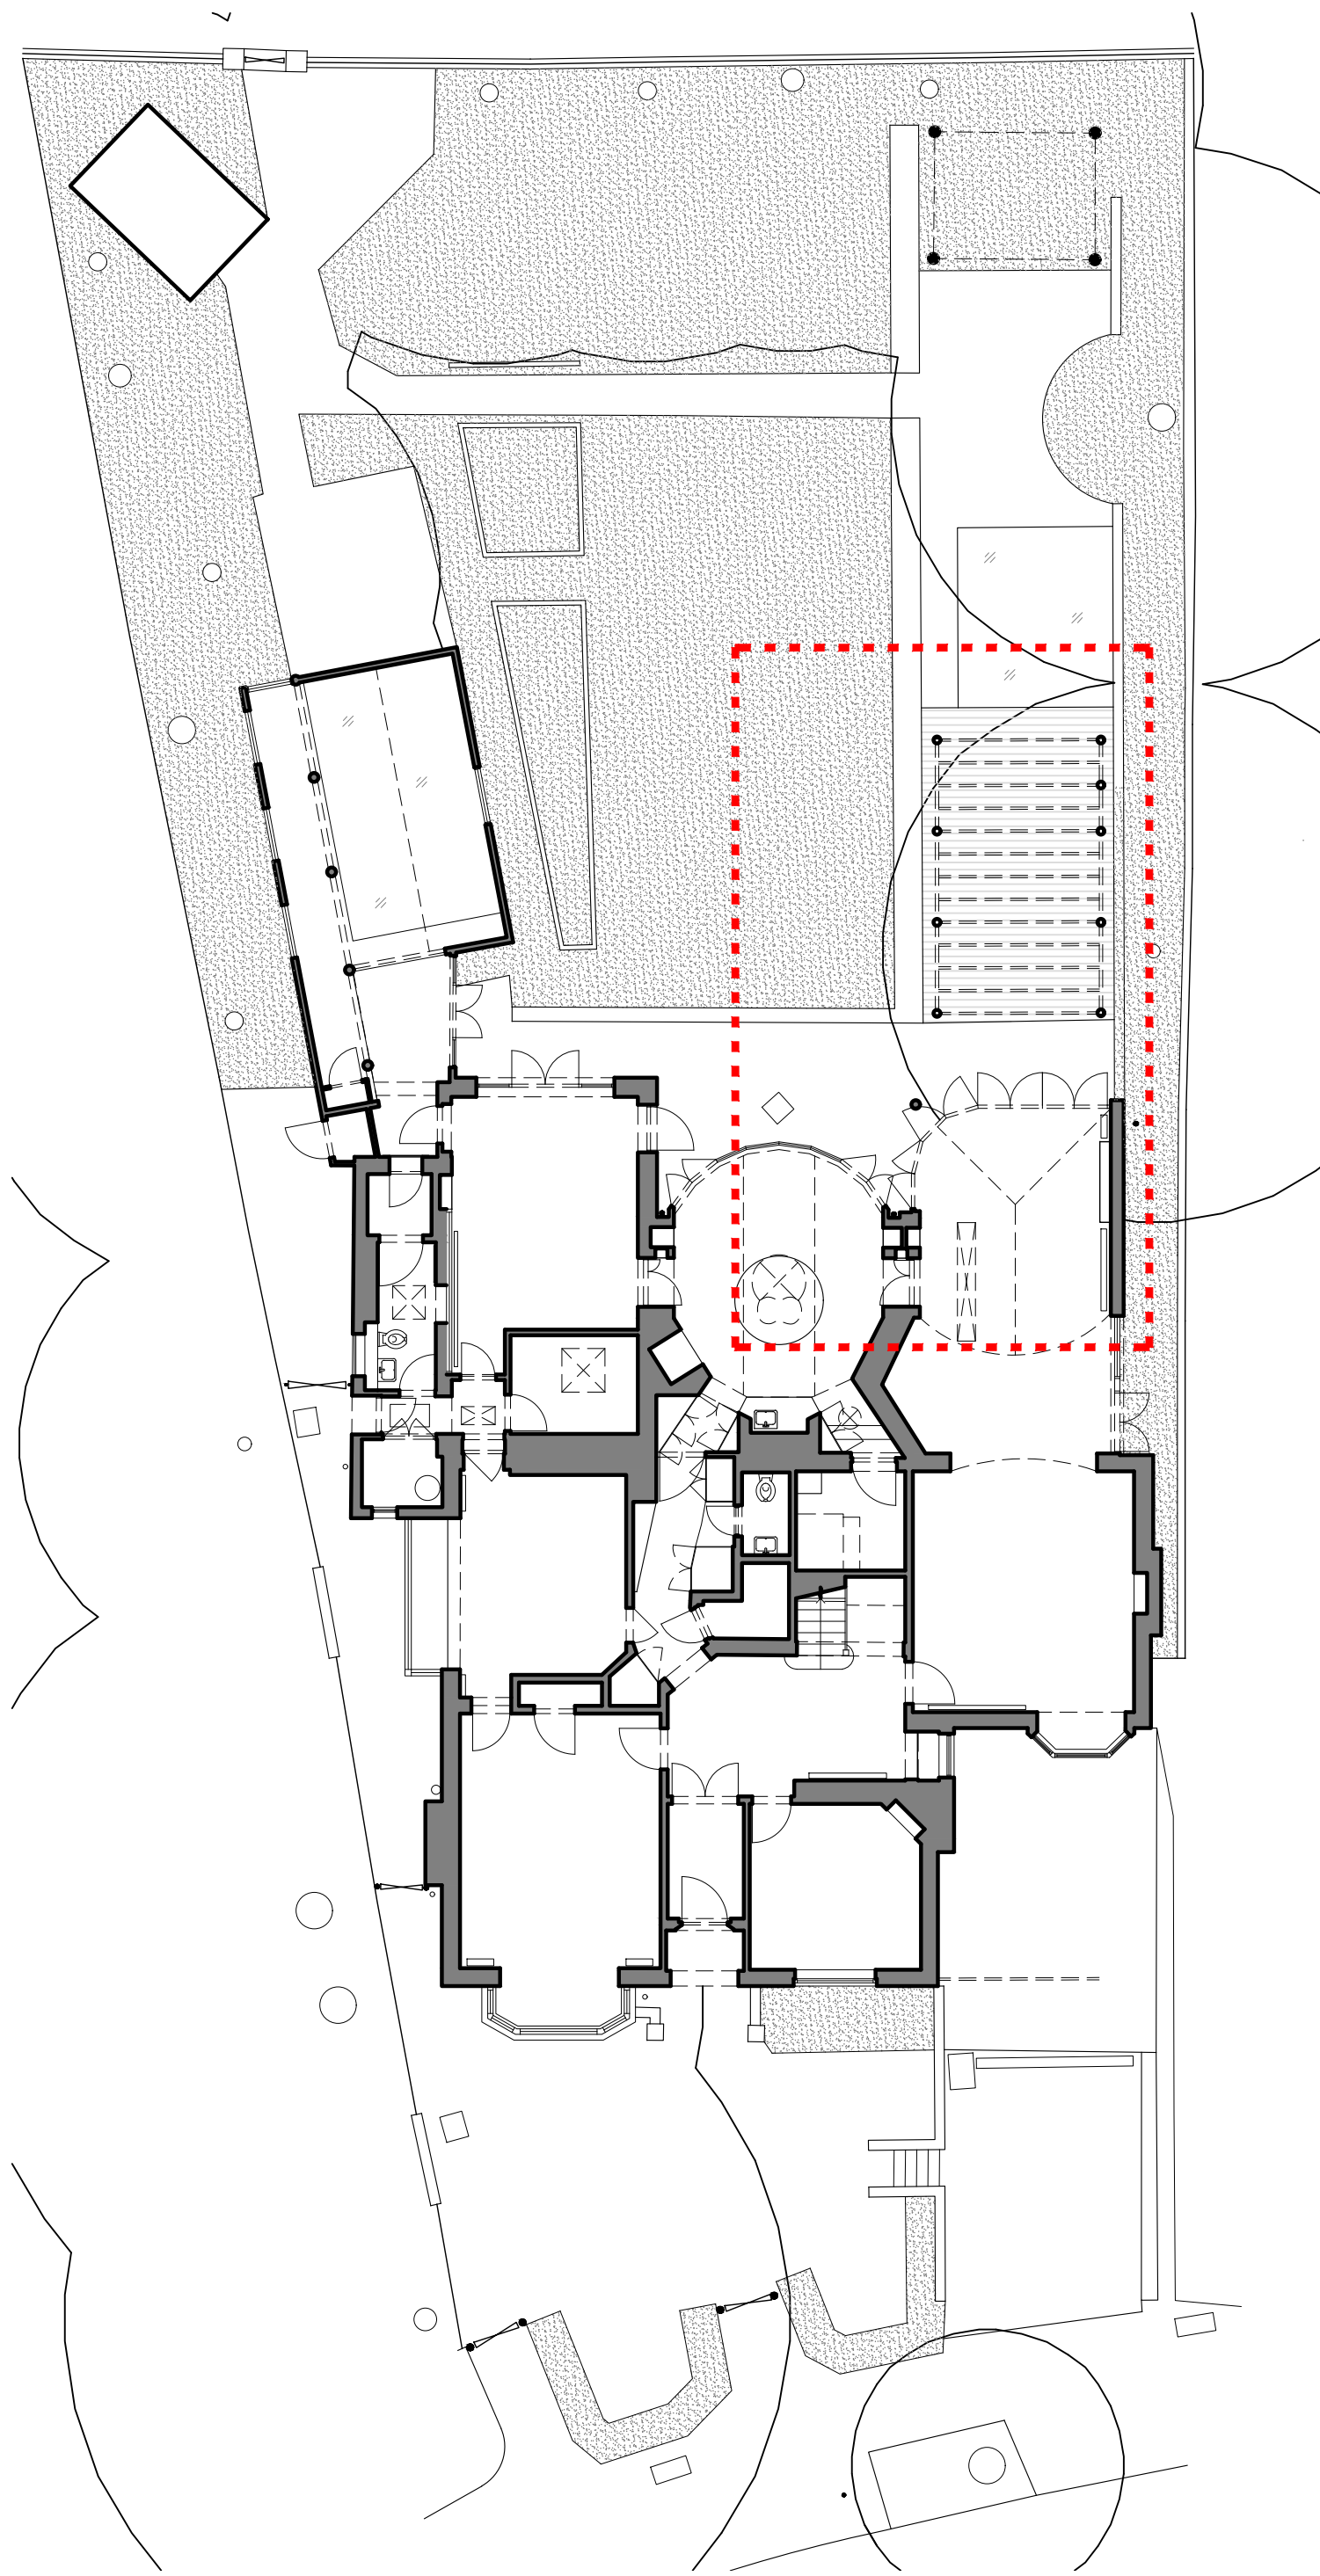

PROPOSED Key Plan
Scale nts@A3 AR-03.1

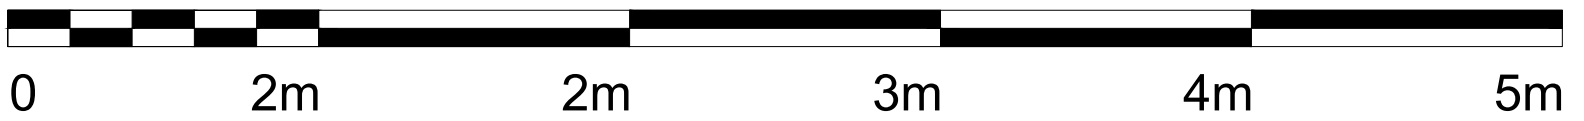

- notes
- All dimensions to be checked on site before fabrication
 - Contractor to refer to engineers' drawings before proceeding with works
 - All drawings and designs are covered by design right (Intellectual property), and may not be distributed, copied or issued without written consent of the architect
 - All design concepts are the sole property of the architect and no adaptations, reproductions or copies may be made without written consent of the architect
 - These drawings are subject to any variation required or recommended by any statutory authority, or for the better carrying out of the works
 - Samples to be provided by contractor for the architect approval
 - All finishes to architect's satisfaction
 - All drawings to be approved by the architect before construction
 - All works to be carried out in accordance with current Building Regulations

revisions	date	rev
Information	13.04.22	00
Information	05.05.22	01

architect

CCASA
ARCHITECTS

175 Graham Road
London E8 1PD
info@ccasa.co.uk
www.ccasa.co.uk
@ccasaarchitects

project

5 Wadham Gardens
London NW3 3DN

client

Private Client

drawing title

PROPOSED
Pergola Design
Site and Floor Plan

scale at A1	scale at A3	date
	1:50	05.05.22

job no.	drawing	rev.
2152	AR-03.1	01