


REVISIONS
REV/ DATE REVISION NOTES:

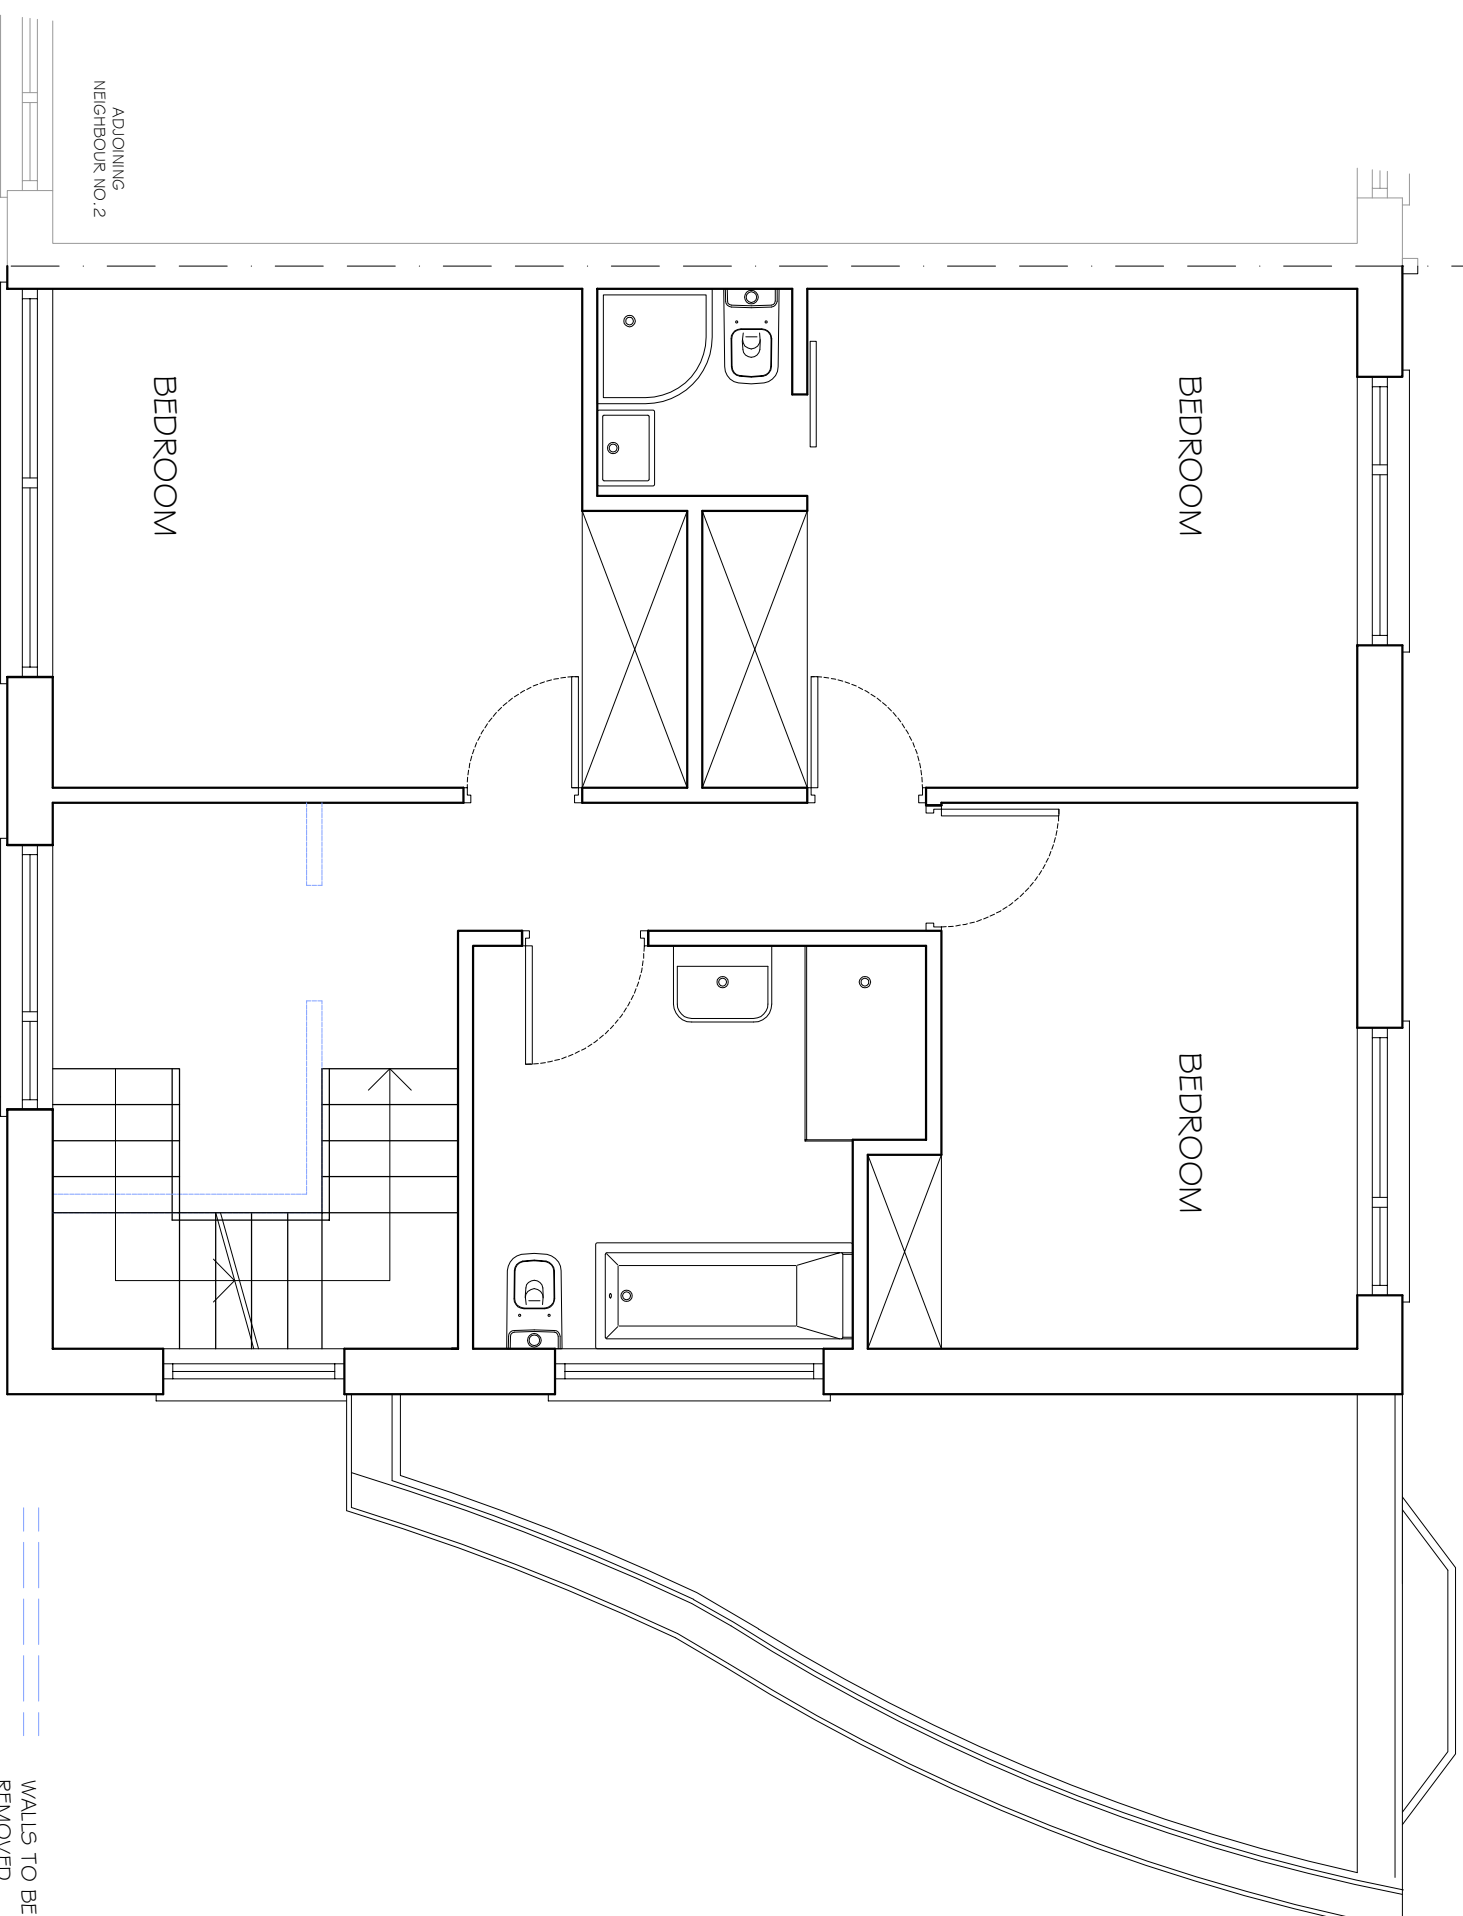

KEY



WALLS TO BE
REMOVED

NOTES
1. Do not scale & do not rely on this drawing.
2. All dimensions are to be confirmed and each element must be checked in situ.
3. Report all drawing errors, omissions and discrepancies to the architect/designer.

KASIA WHITFIELD DESIGN

KASIA WHITFIELD@GMAIL.COM
1, 2023, WINDERS
M. 07788203533

JOB
1 TOBIN CLOSE
LONDON NW3

TITLE
FIRST FLOOR PLAN
AS PROPOSED

DATE	SCALE	STATUS
2022.05.24	1:50@A3	PLANNING

PROJECT NO.	DRAWING NO.	REVISION
TC1	PD1	