


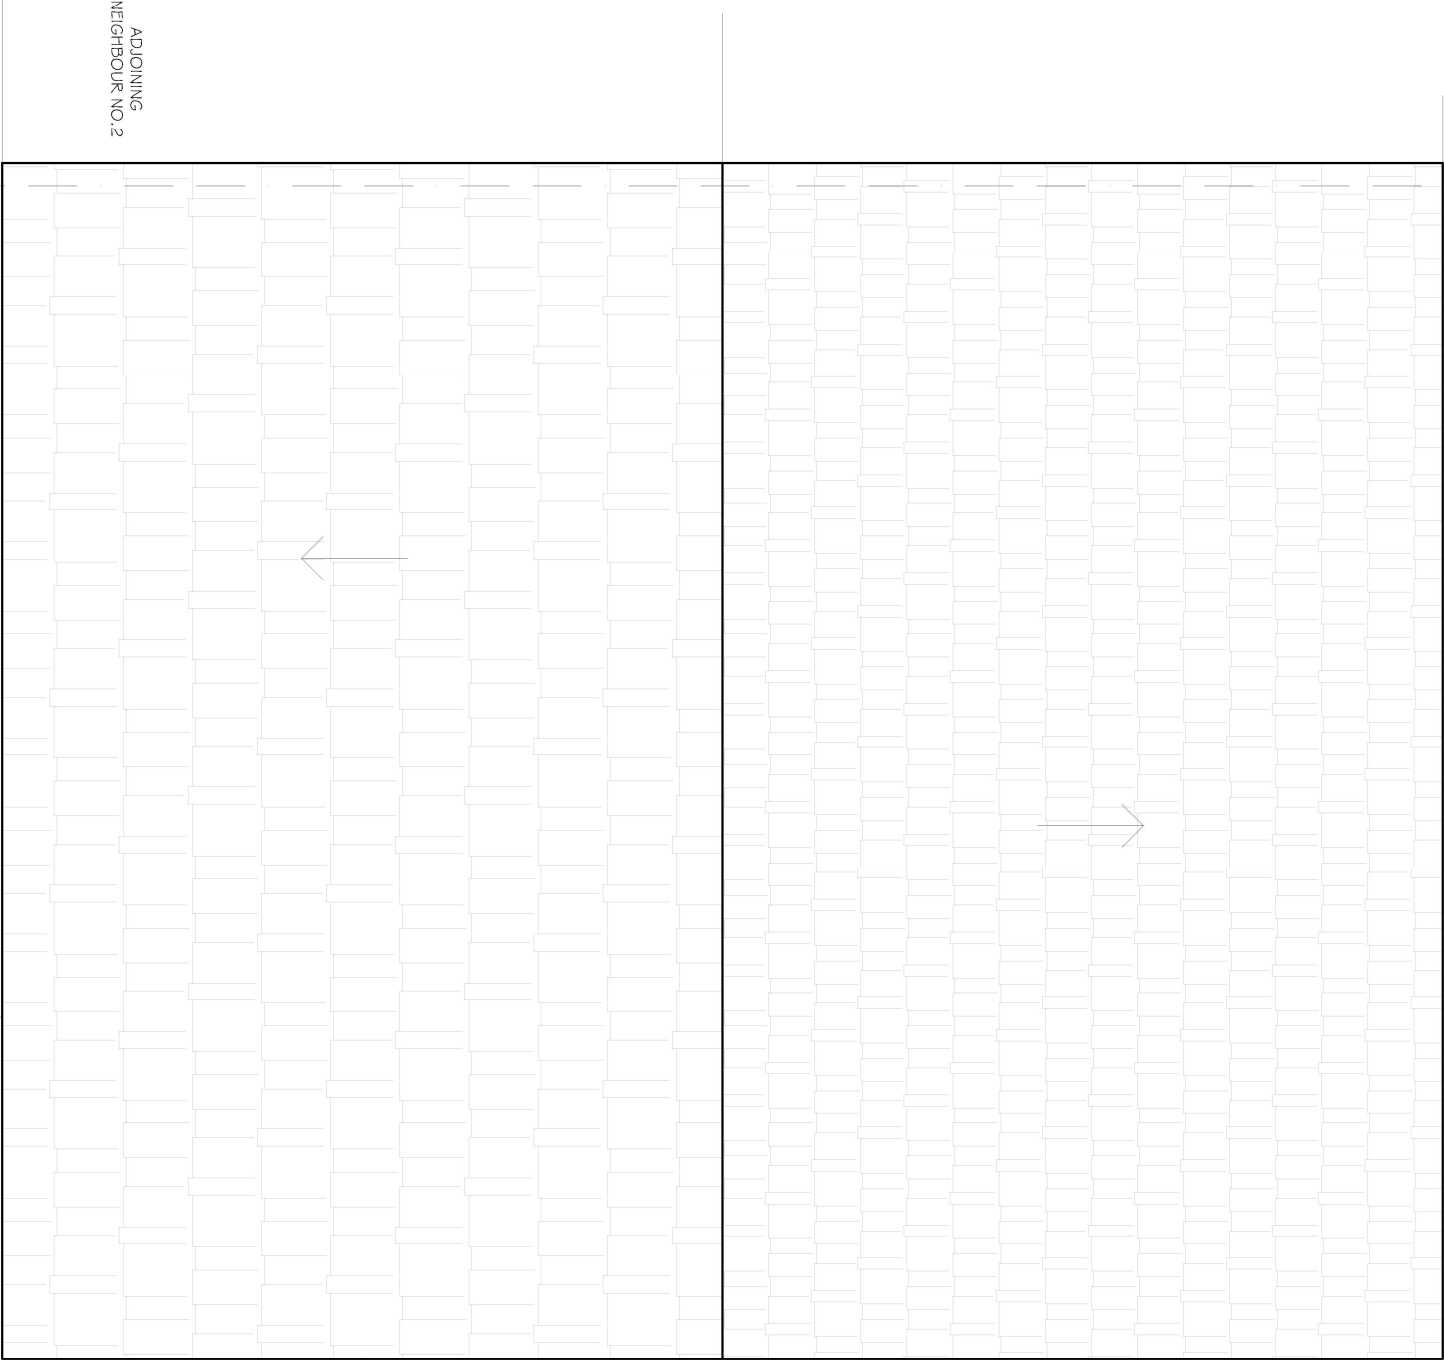

KEY



NOTES

1. Do not scale from this drawing.
2. All dimensions are given in millimeters by the contractor and each dimension to be its responsibility.
3. Report all drawing errors, omissions and discrepancies to the architect/designer.

KASIA WHITFIELD DESIGN

KASIA WHITFIELD
T: 020 77869652
M: 07885035333
KASIAWHITFIELD@GMAIL.COM

JOB 1 TOBIN CLOSE
LONDON NW3
TITLE ROOF PLAN
AS PROPOSED

DATE	SCALE	STATUS
2022.05.10	1:50@A3	PLANNING
PROJECT NO.	DRAWING NO.	REVISION

TC1 PD3

0m

5m