


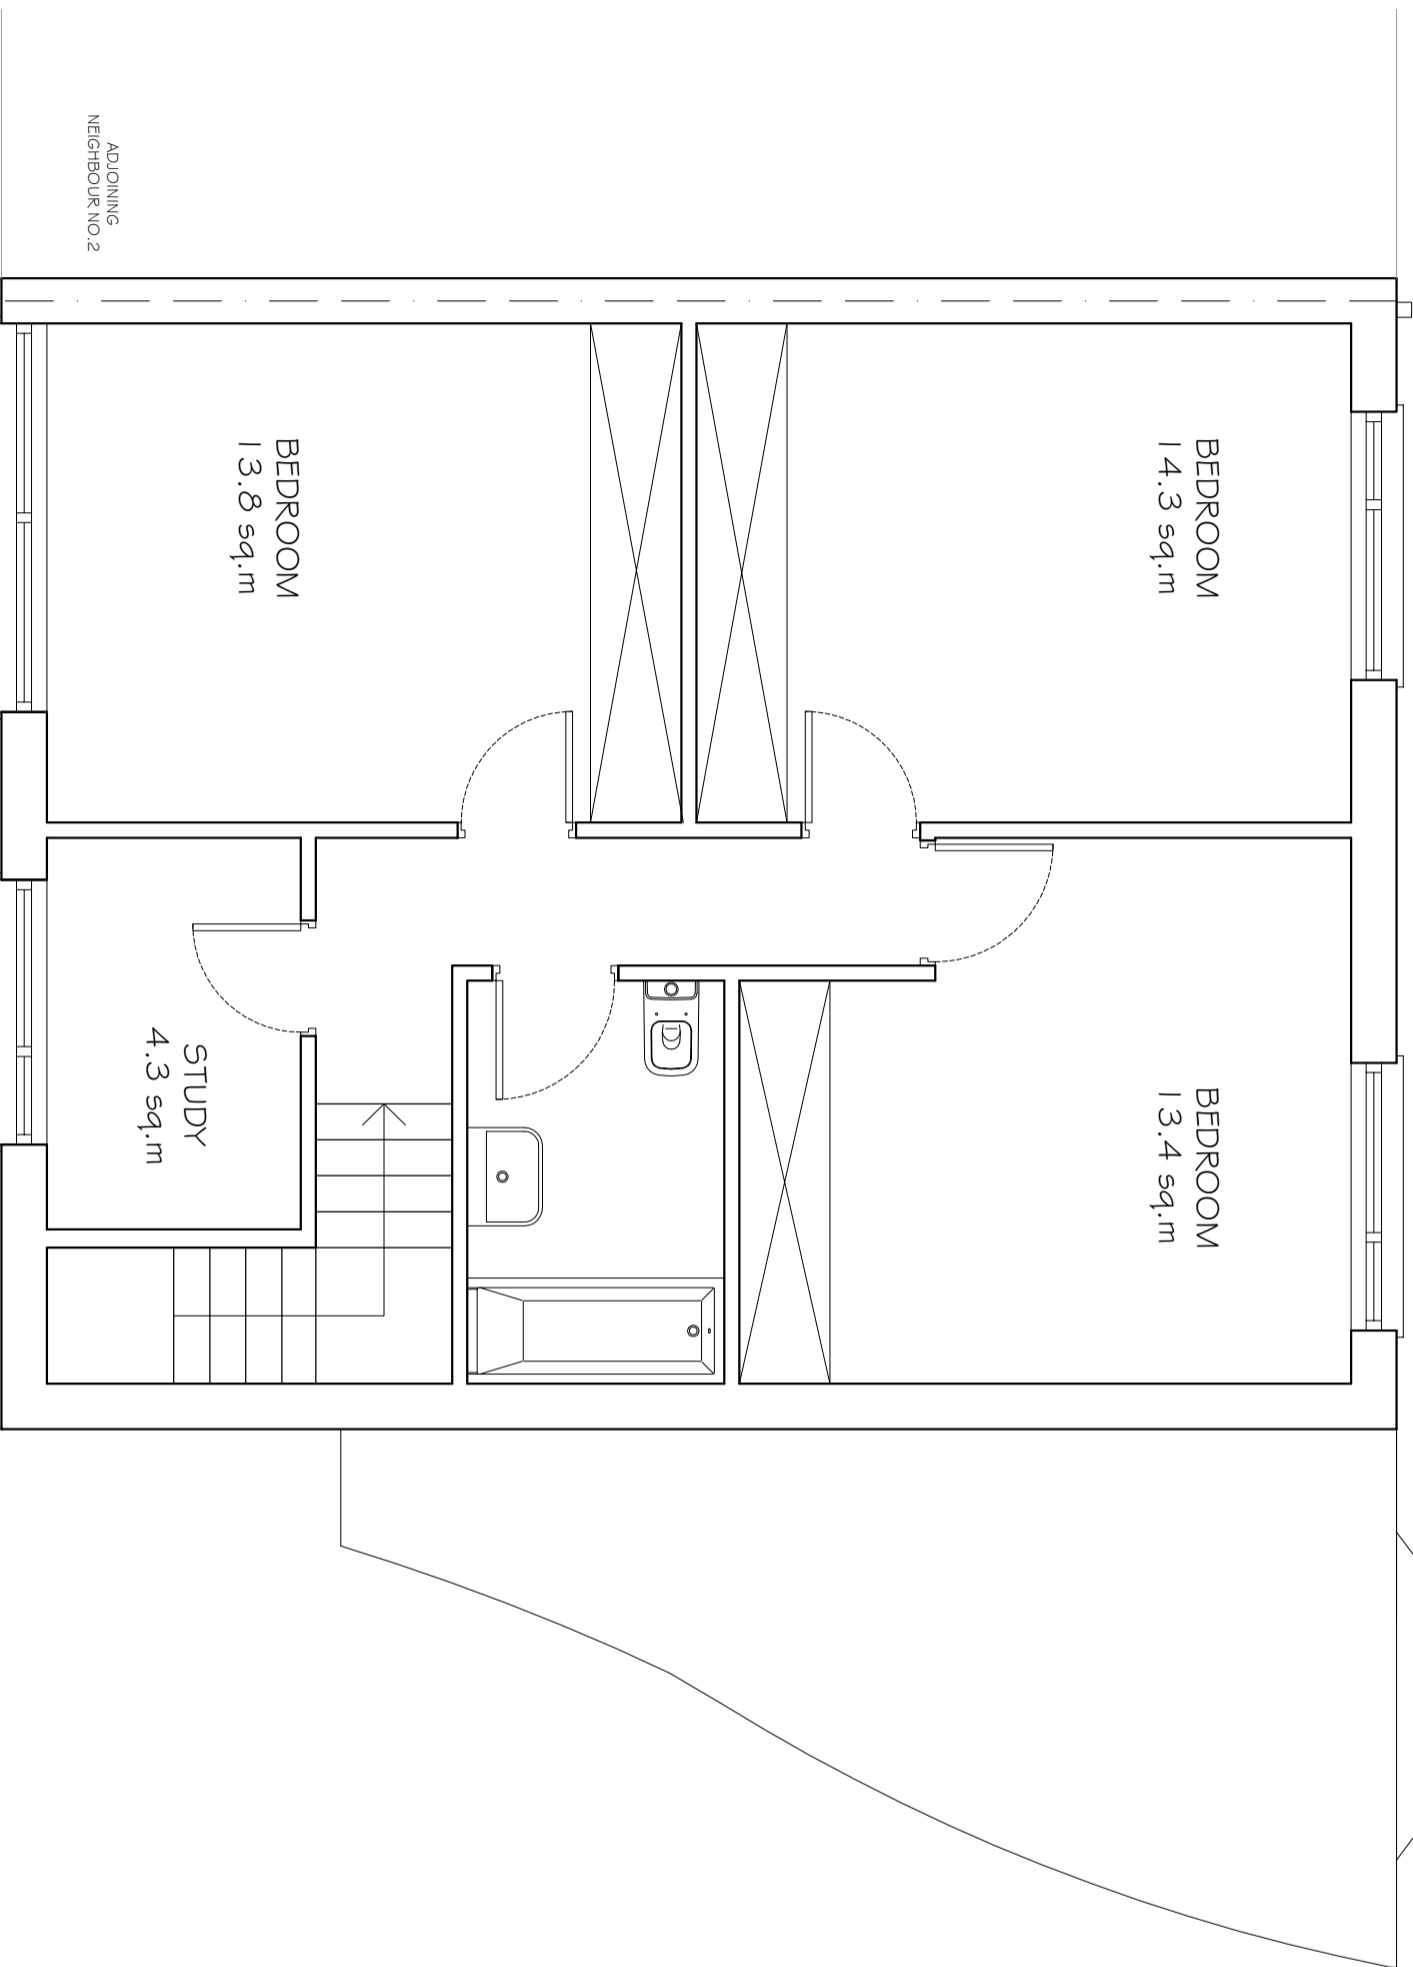

KEY



NOTES
1. Do not scale & print this drawing.
2. All dimensions are in millimetres unless otherwise stated.
3. Report all drawing errors, omissions and discrepancies to the architect/designer.

KASIA WHITFIELD DESIGN

KASIA WHITFIELD@GMAIL.COM
1, 2023 MILLERS
M. 07788203533

JOB 1 TOBIN CLOSE
LONDON NW3

TITLE SECOND FLOOR PLAN
AS PROPOSED

DATE	SCALE	STATUS
2022.05.10	1:50@A3	PLANNING

PROJECT NO.	DRAWING NO.	REVISION
TC1	PD2	

0m

5m