


KEY

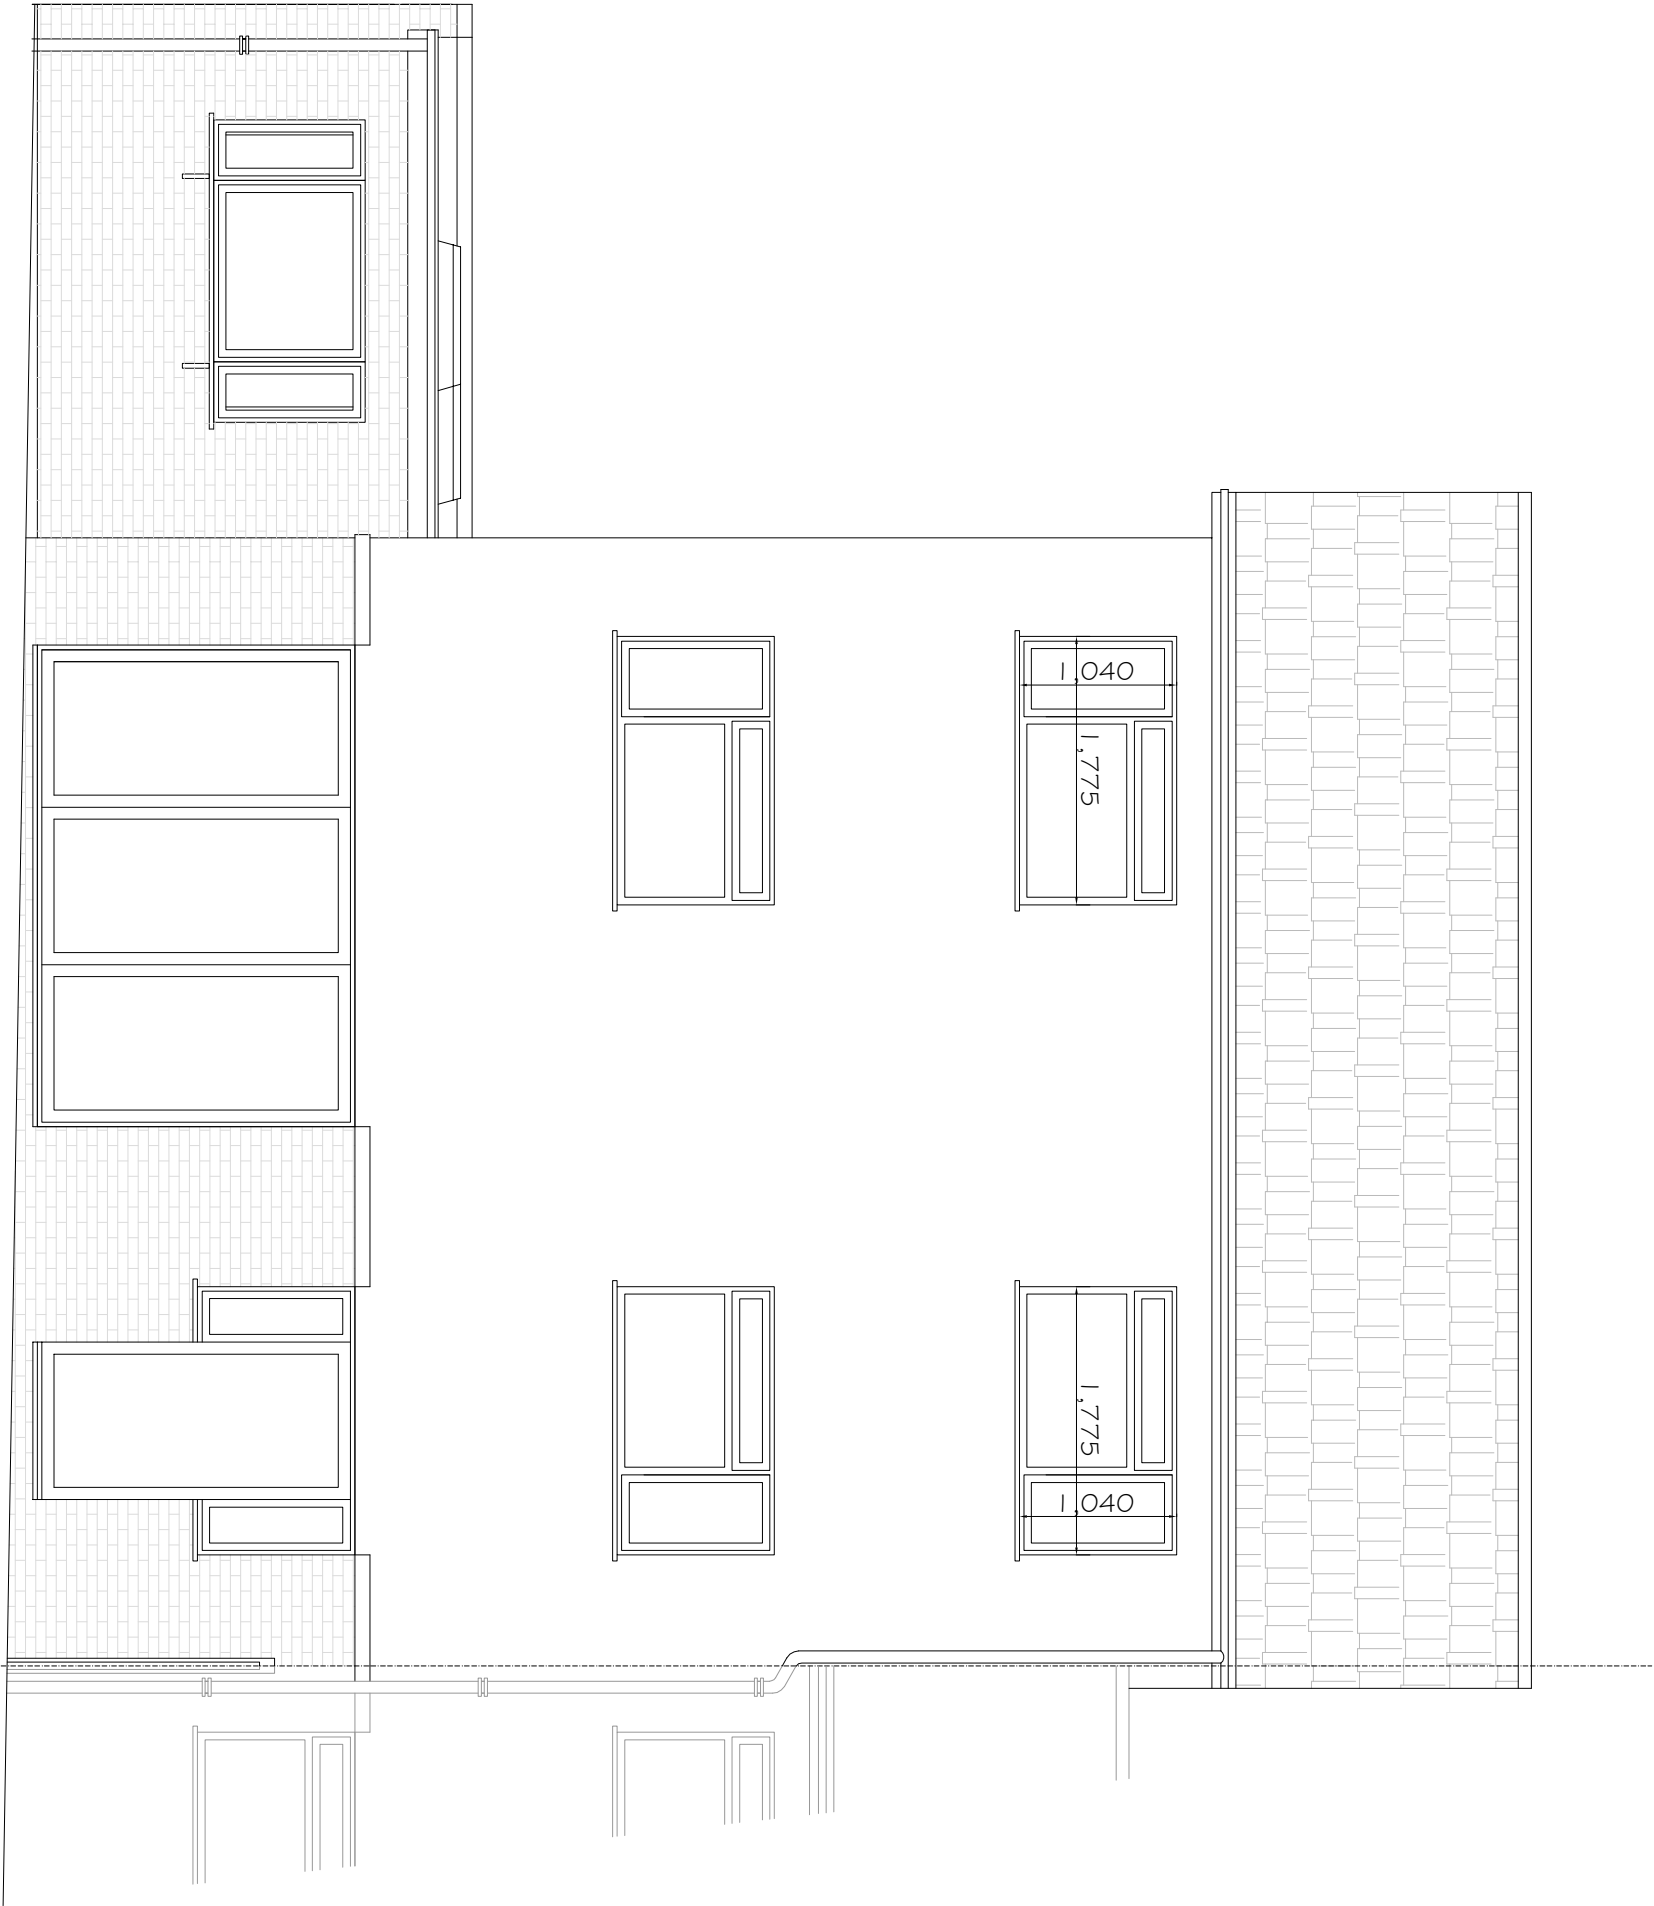

NOTES

1. Do not scale from this drawing.
2. Do not use this drawing as a basis for the contract and each client must be responsible.
3. Report all drawing errors, omissions and discrepancies to the architect/designer.

KASIA WHITFIELD DESIGN

KASIAWHITFIELD@GMAIL.COM
T: 020 73869652
M: 07989035353

JOB 1 TOBIN CLOSE
LONDON NW3

TITLE REAR ELEVATION
AS PROPOSED

DATE	SCALE	STATUS
2022.05.10	1:50@A3	PLANNING
PROJECT NO.	DRAWING NO.	REVISION

TC1	PD6	
-----	-----	--