


1 EXISTING TERRACE ROOF PLAN
1 : 50

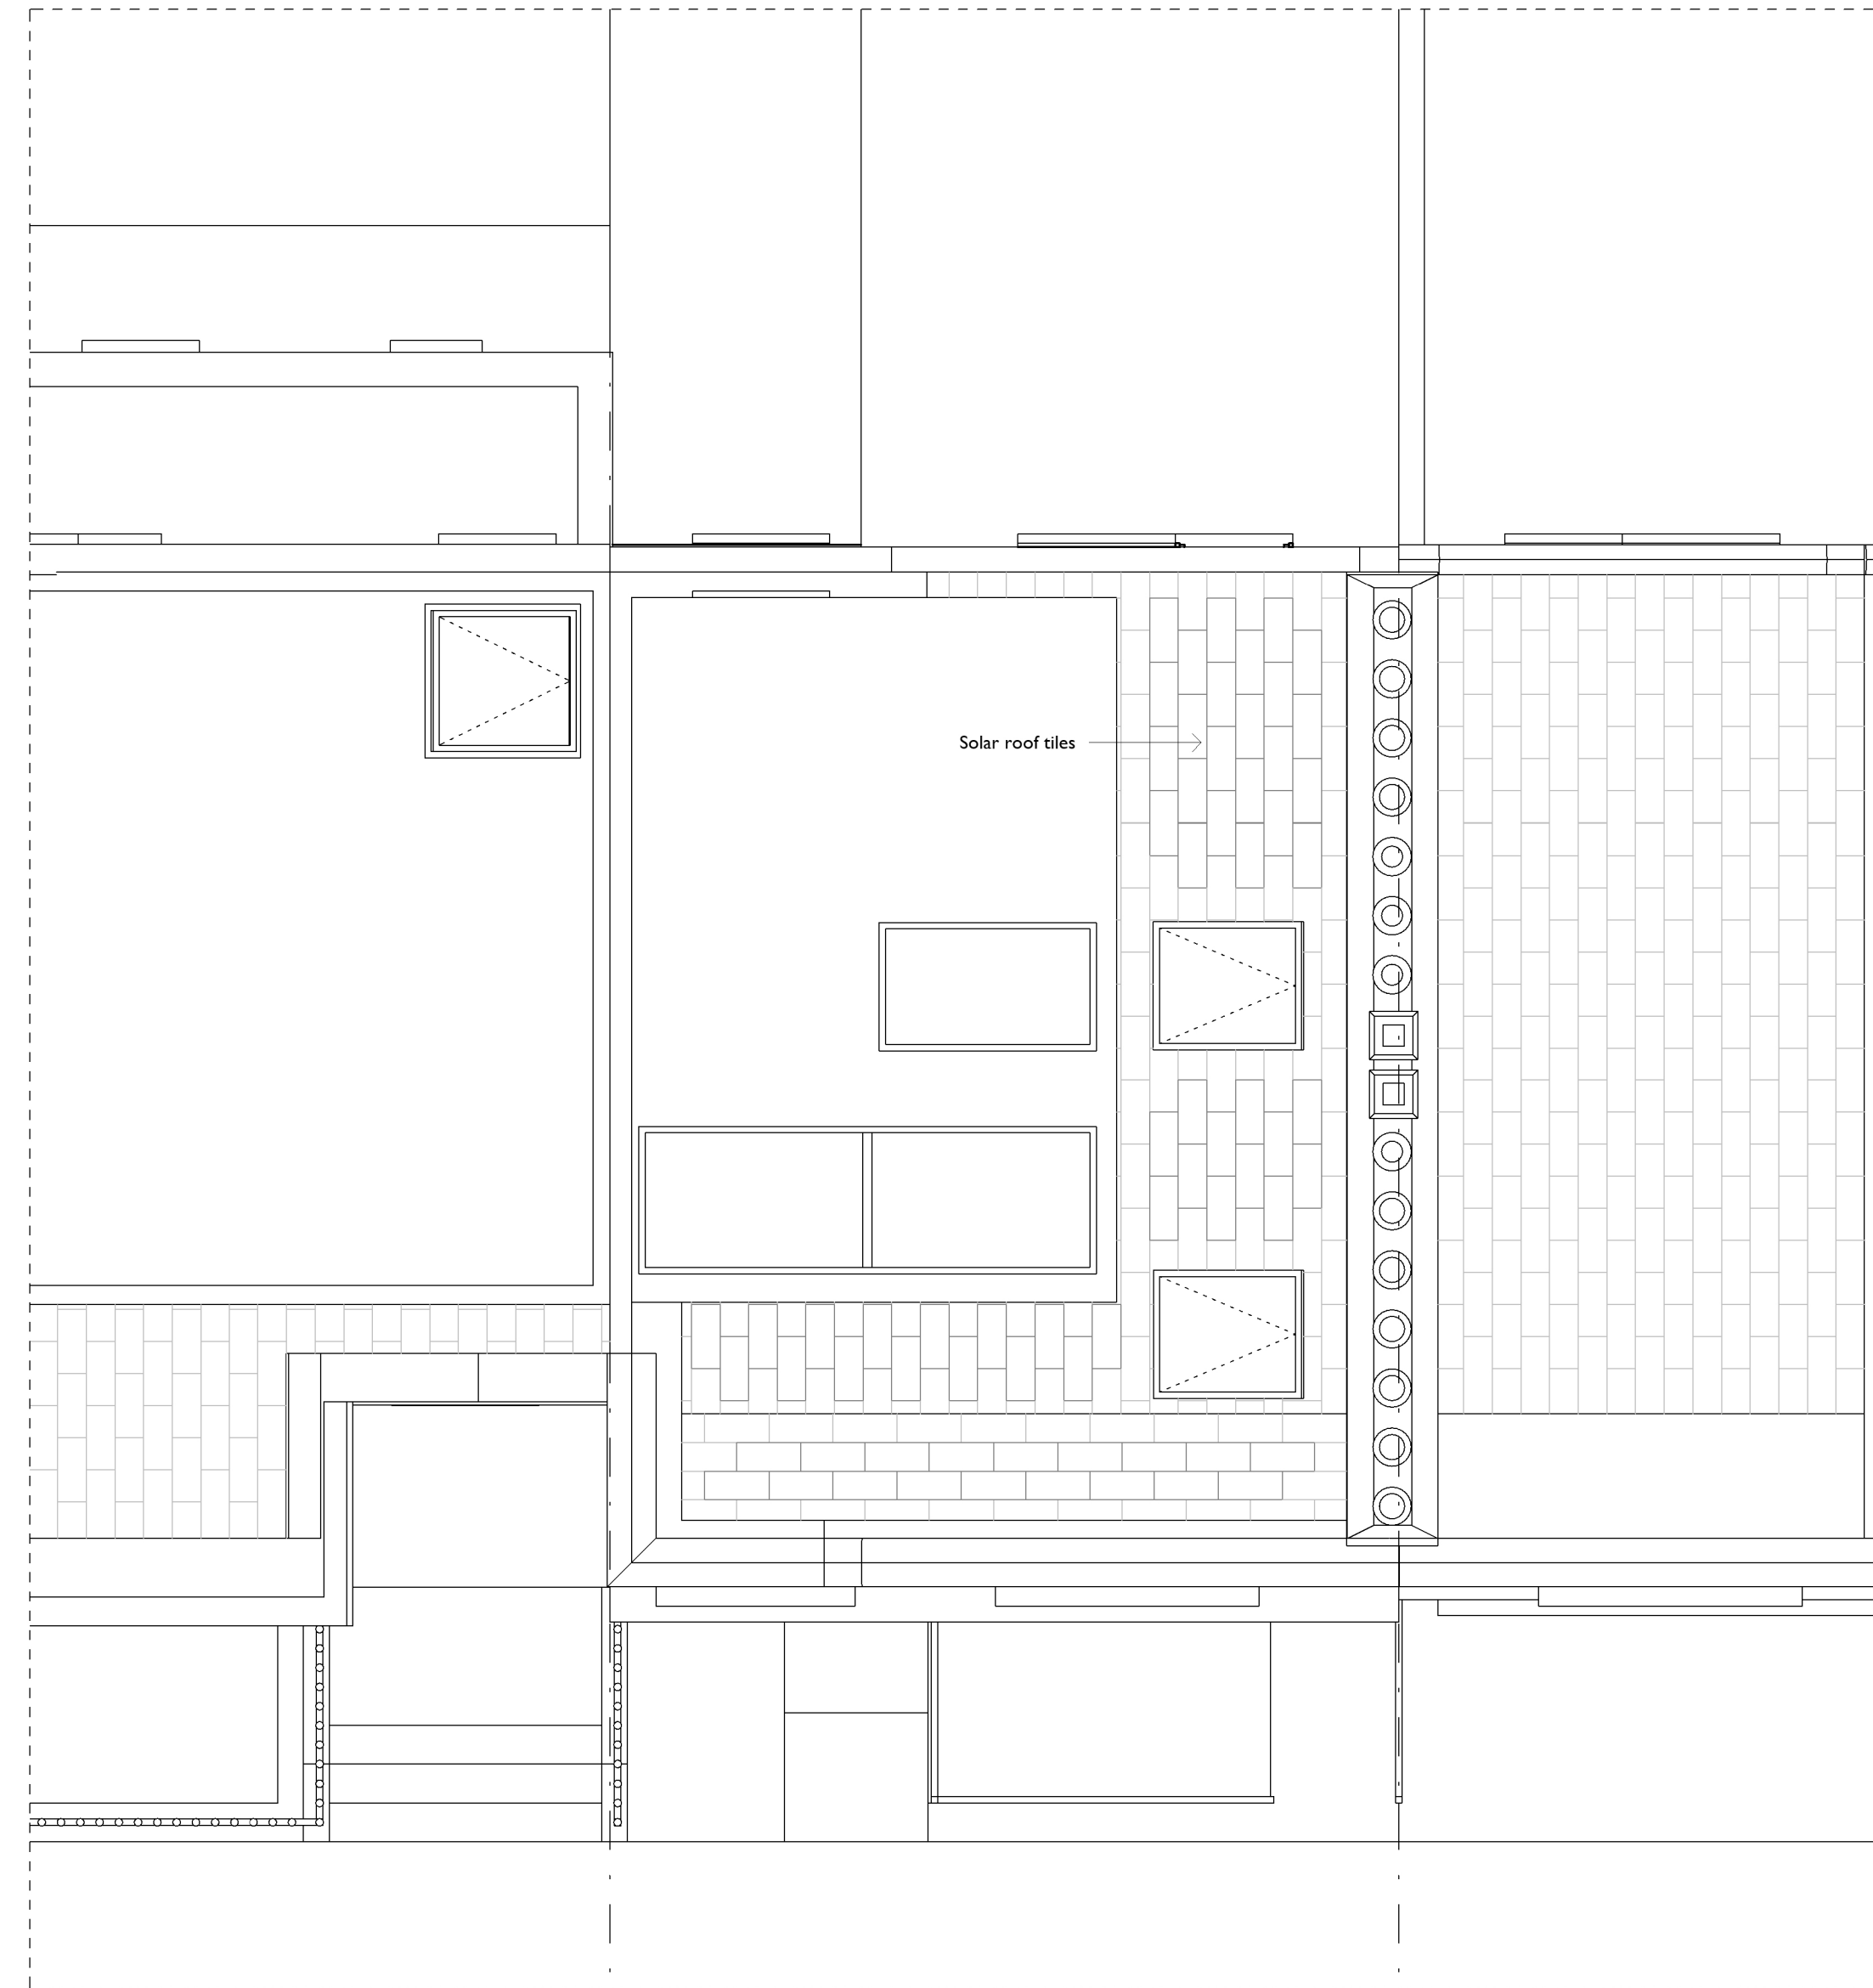

2 PROPOSED ROOF PLAN
1 : 50

Rev	Description	Date
1	Planning Application	JULY 2021
2	Material Amendment	JUNE 2022

CODE	SUITABILITY DESCRIPTION
STATUS	PURPOSE OF ISSUE

LSD architects RIBA 
lsdarchitects.co.uk Chartered Practice

PROJECT
 Royal College Street

TITLE
 TERRACE ROOF - GA PLAN

CLIENT
 Mr S. Blackwell

DRAWN BY Author	CHECKED BY Checker	DATE 08/22/20
--------------------	-----------------------	------------------

SCALE (@ A1) 1 : 50	PROJECT NUMBER 1801
------------------------	------------------------

DRAWING NUMBER 06_103	REV 2
--------------------------	----------