




Front Elevation



Rear Elevation



Section

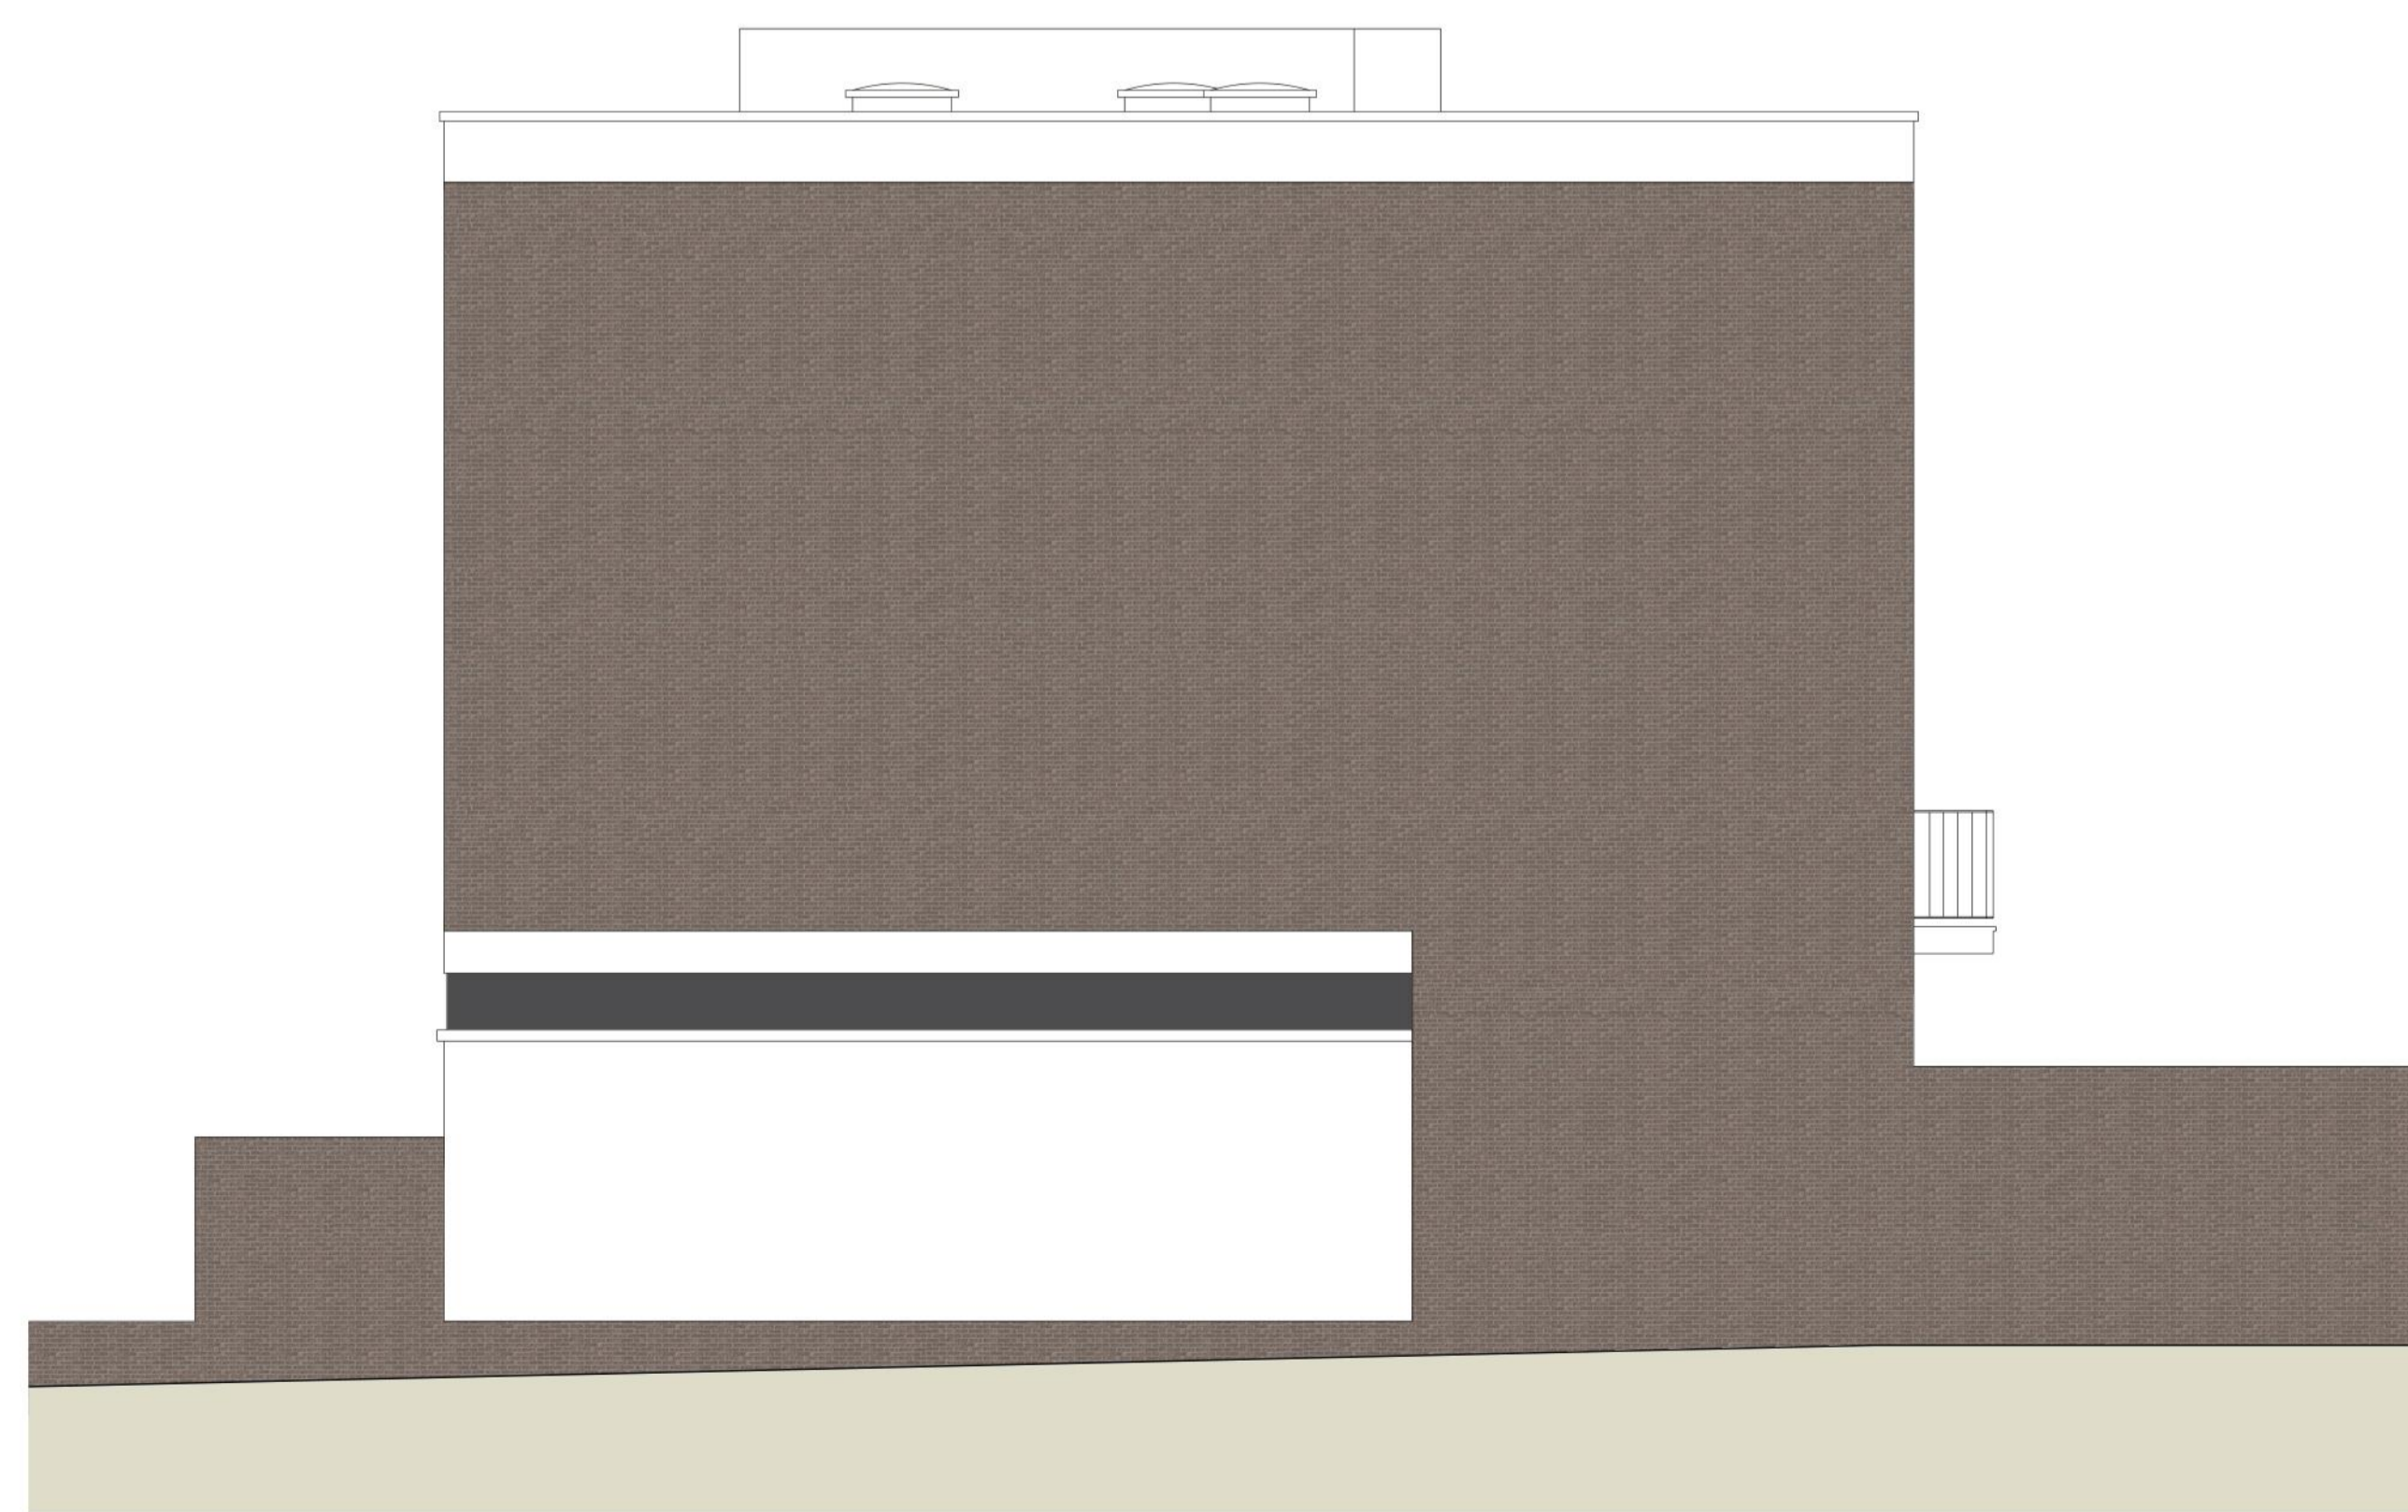

Side Elevation (No 39)

Revision	Date	By	Checked

For  
 Planning

**Existing Elevations & Section**

39 Elliott Square, NW3 3SU

**2217\_39\_P03**

Scale: 1:50 at A1  
 1:100 at A3  
 Date: 10.05.22  
 Drawn: MB

**BHA**

BURD HAWARD ARCHITECTS LTD  
 24 Wolsey Mews  
 London NW5 2DX  
 T +44 20 7267 9815  
 E studio@burdward.com