

Copyright Burd Haward Architects Ltd.
 Unless otherwise stated, this drawing is for information only.
 Do not scale from this drawing except for planning purposes.
 All dimensions to be checked on site




Front Elevation



Rear Elevation



Section

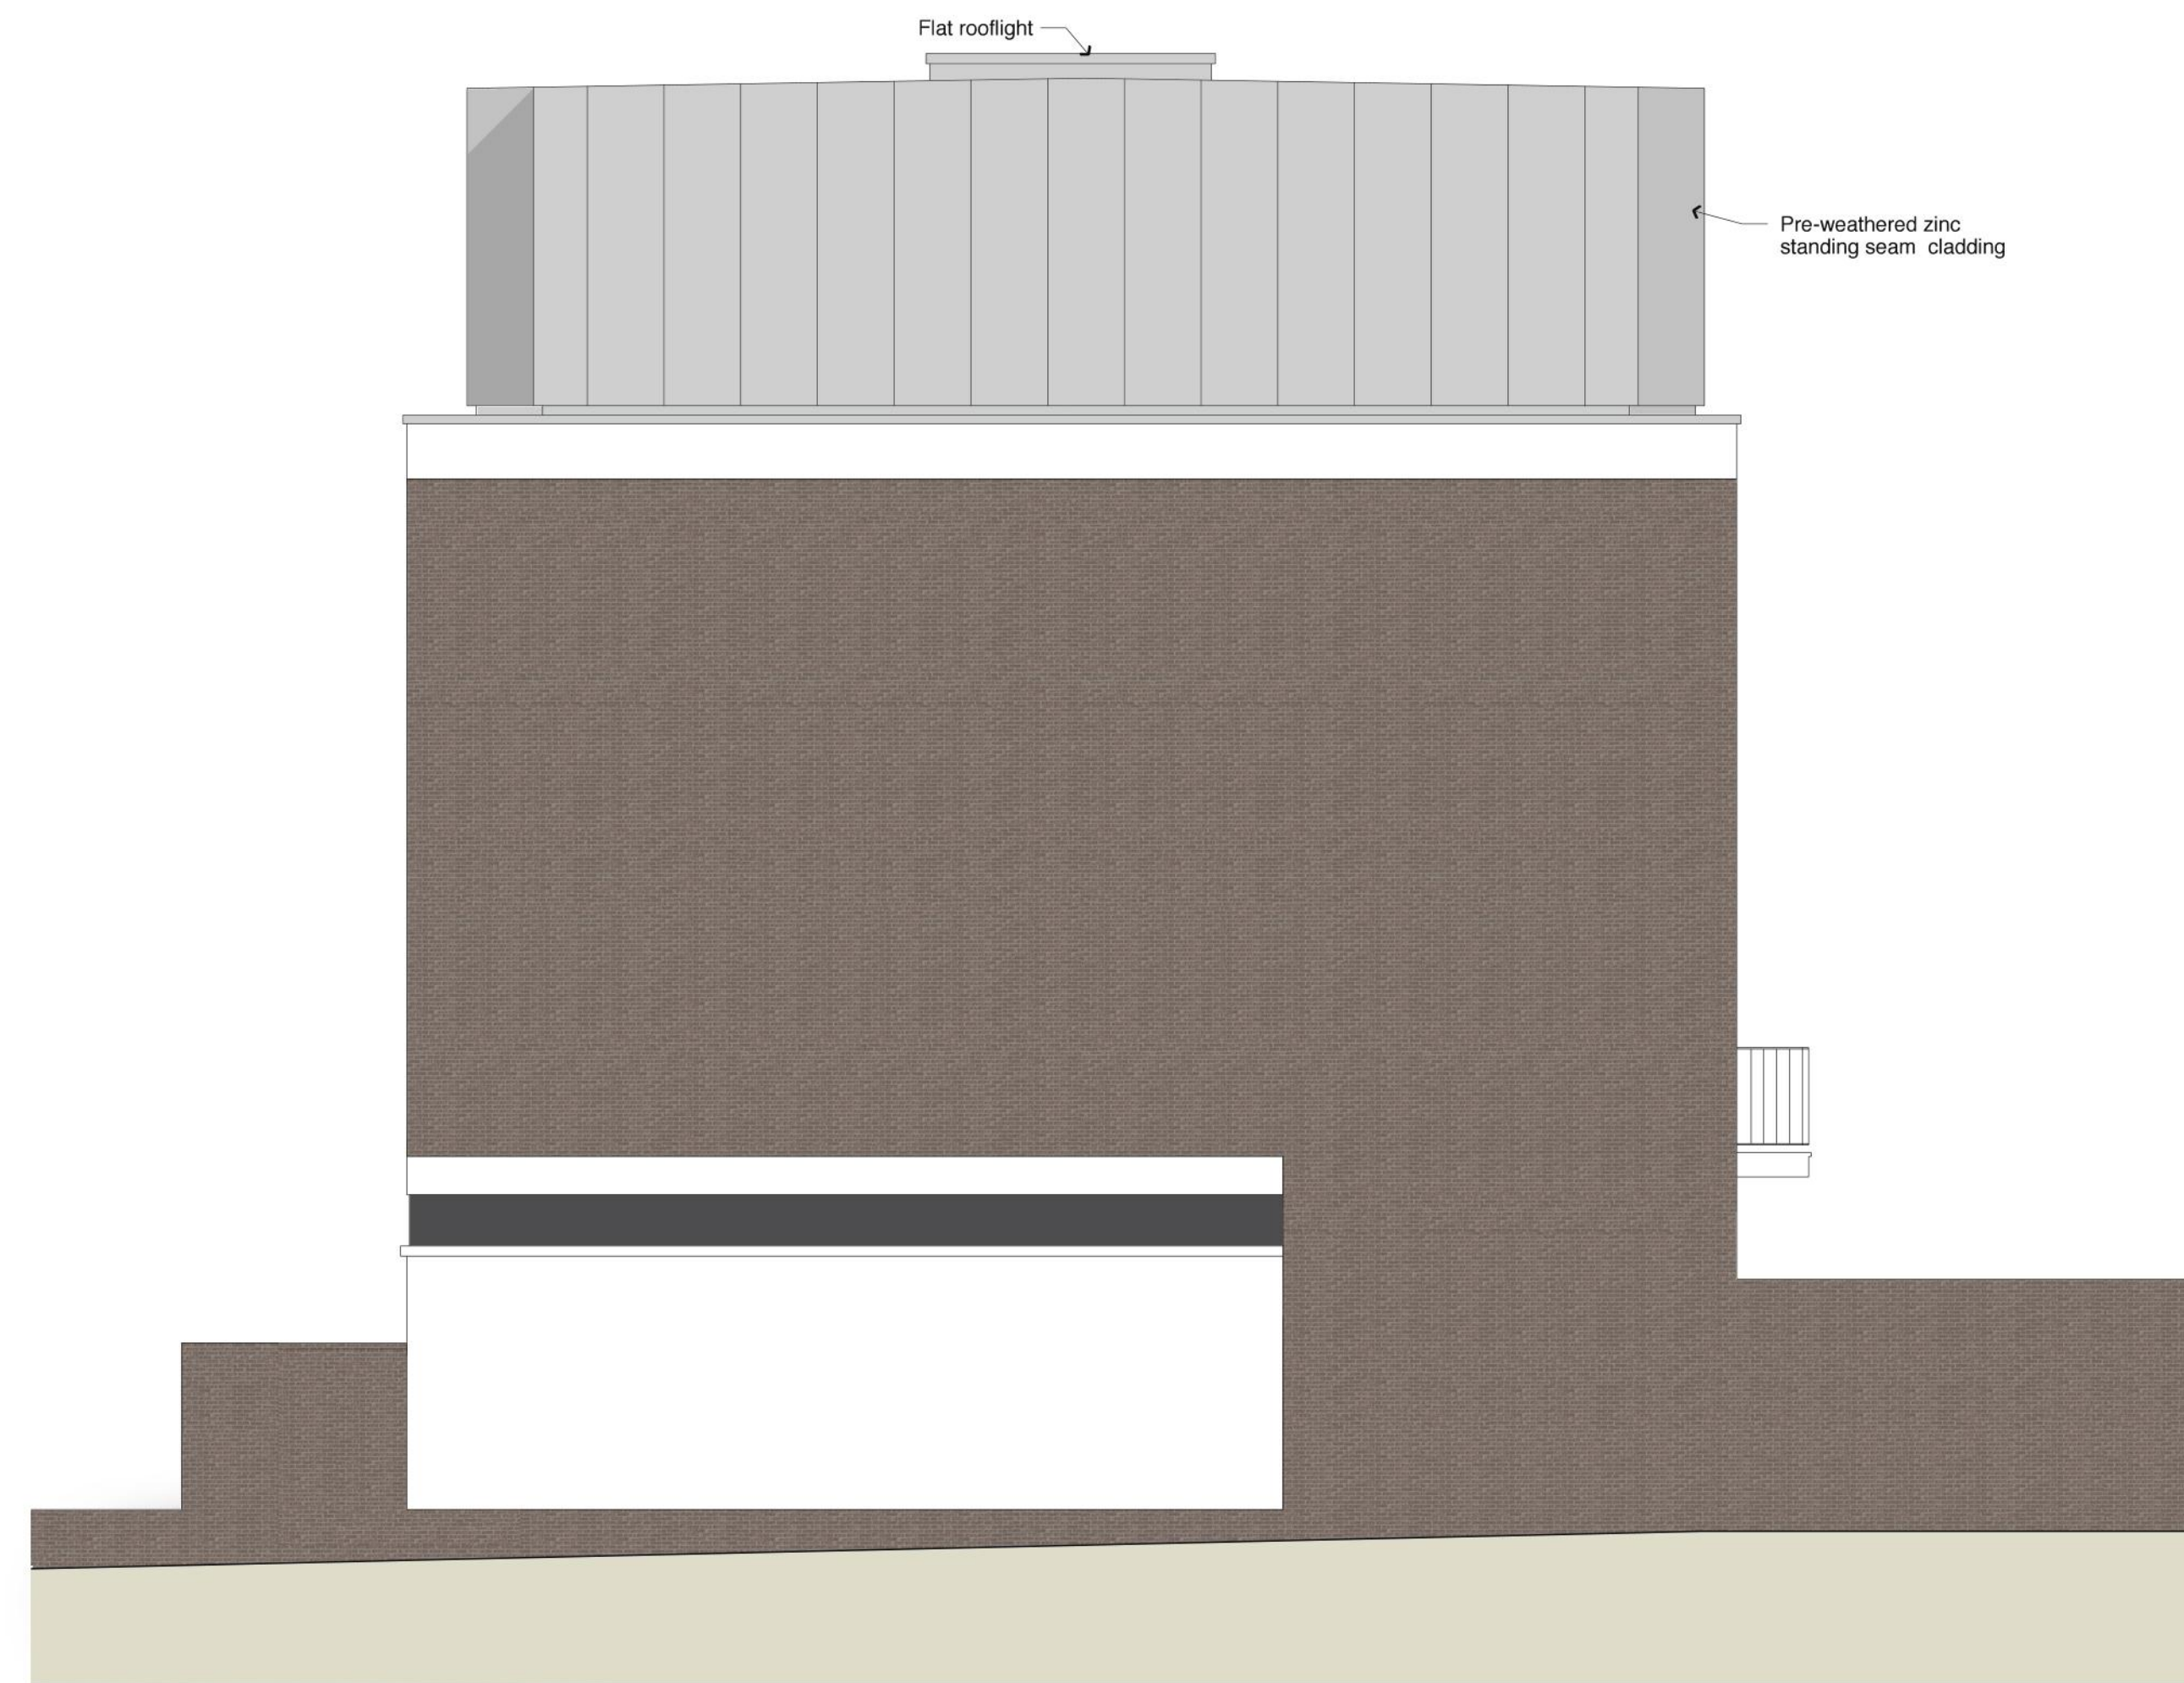

Side Elevation (No 39)

Revision	Date	By	Checked

For
Planning

Proposed Elevations & Section

39 Elliott Square, NW3 3SU

2217_39_P04

Scale: 1:50 at A1
 1:100 at A3
 Date: 10.05.22
 Drawn: MB

BHA

BURD HAWARD ARCHITECTS LTD
 24 Wolsey Mews
 London NW5 2DX
 T +44 20 7267 9815
 E studio@burdhaward.com