


EXISTING
SECOND FLOOR
1:100

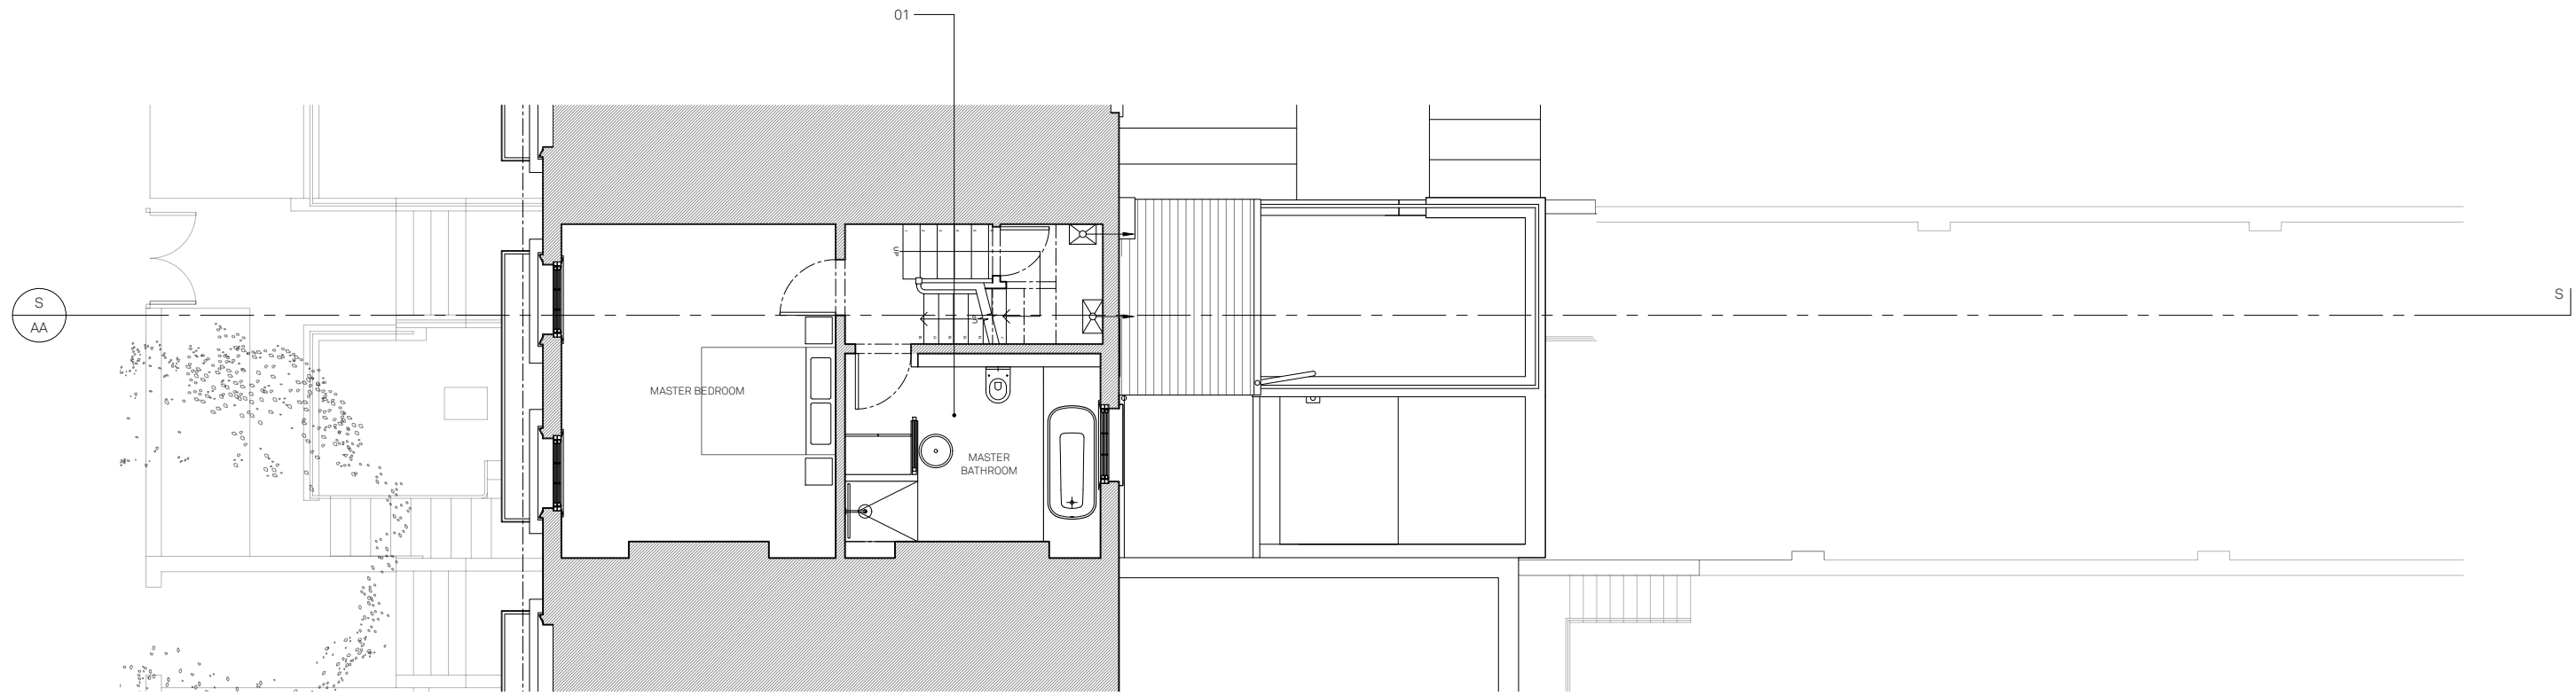

PROPOSED
SECOND FLOOR
1:100

-	03/12/21	AS/BR	PLANNING - first issue
A	10/06/22	AS/BR	PLANNING - Roof plan amended to remove extension on terrace
REV	DATE	DRAWN/CHK	DESCRIPTION

68 ALBERT STREET
GA102 revA EX PR 2ND FLOOR

21059 _ DRAWING STATUS _ Published 10/06/22

1. NEW BATHROOM



Scale 1:100 @ A3



North

Do not scale for construction. Use figured dimensions only. All discrepancies to be verified with architect prior to ordering or construction/execution. Confirm all setting out with architect prior to construction. Drawing to be read in conjunction with all other documents. Copyright Architecture for London.

Architecture for London
3-5 Bleeding Heart Yard
London EC1N 8SJ
020 3637 4236
architectureforlondon.com

**Architecture
for London.**