



**EAST ELEVATION**  
scale 1:200




**WEST ELEVATION**  
scale 1:200

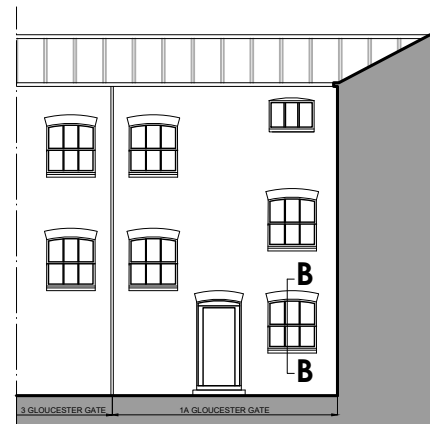


Existing 1st floor dormer windows

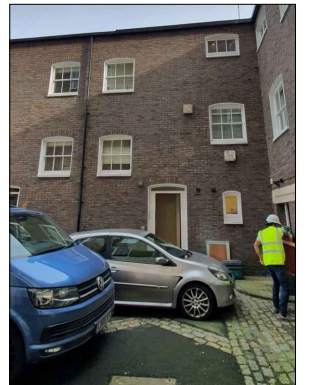


Existing West Elevation

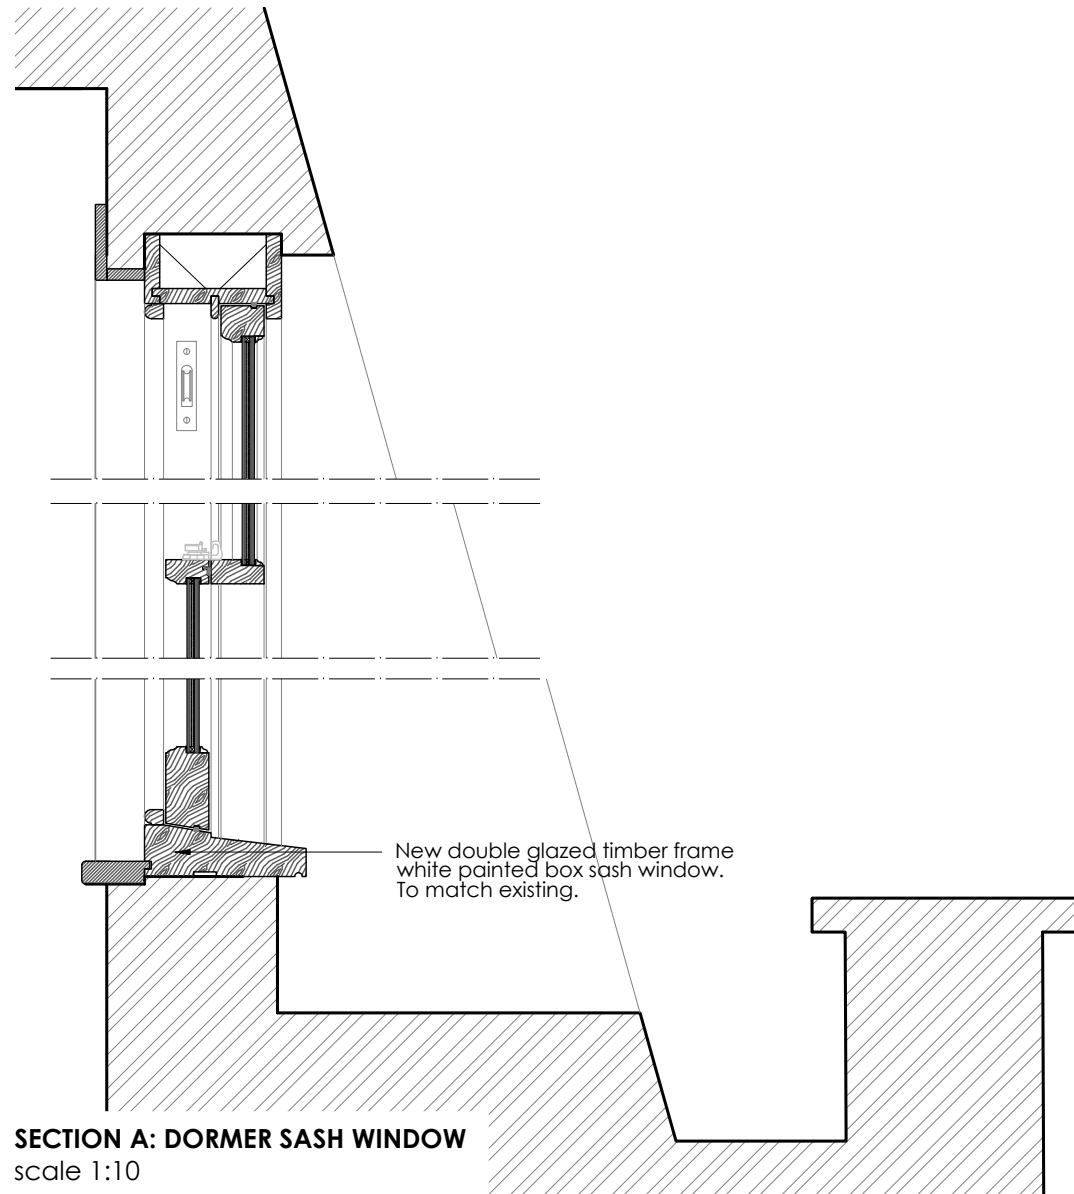


**SECTION A: DORMER SASH WINDOW**  
scale 1:10

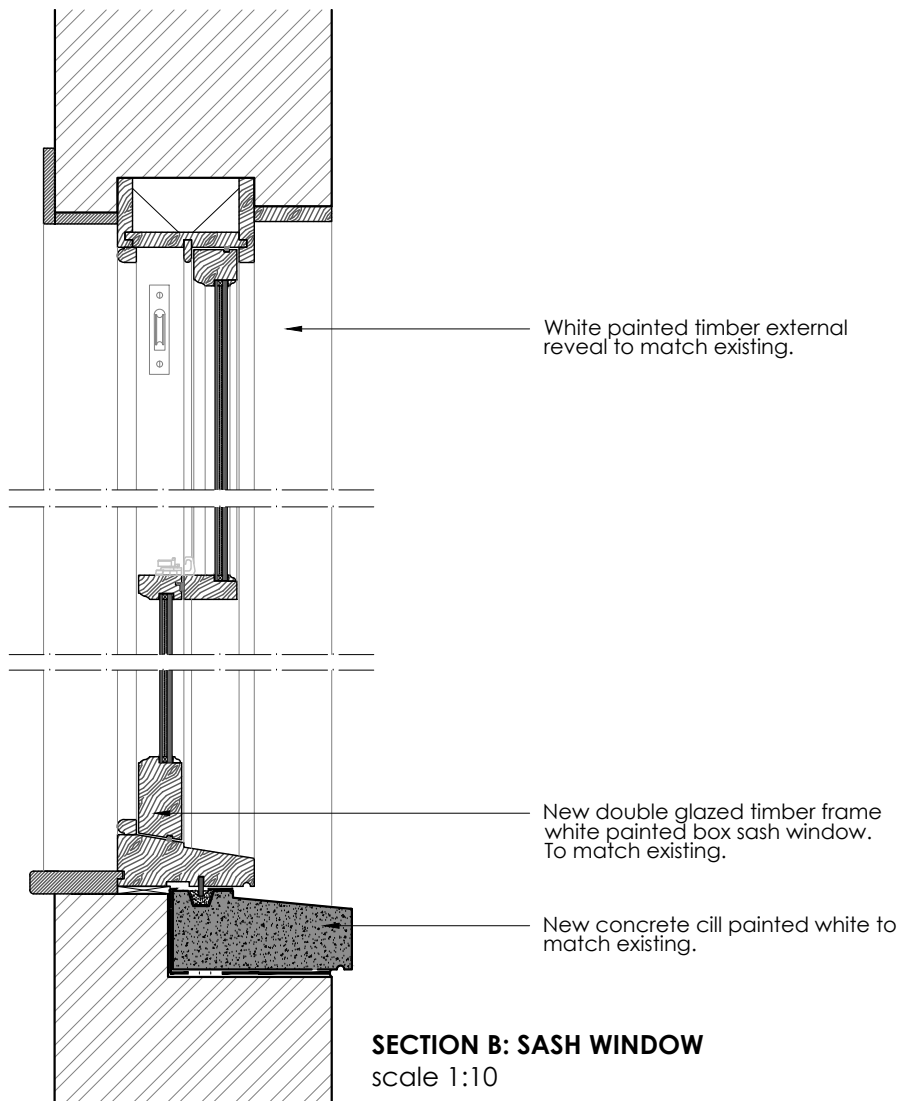

**SECTION B: SASH WINDOW**  
scale 1:10

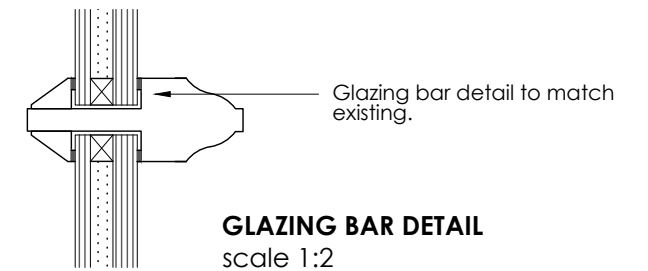

**GLAZING BAR DETAIL**  
scale 1:2

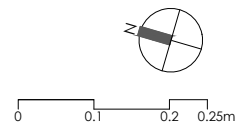

A3 Sheet Size

NOTES

1. All dimensions and levels are to be checked on site by the Main Contractor before work commences. The Architect is to be informed immediately of any discrepancies.
2. Do not scale this drawing, use written dimensions only.
3. Larger scale drawings are to be used over smaller scale drawings.
4. All dimensions are in millimetres unless otherwise stated.
5. If in doubt ask.

© Copyright of Mitchell Berry Architects.

Status  
**Planning**

Project  
1A Gloucester Gate  
London  
NW1 4HG

Client  
Private

Title  
Proposed Sash windows Details

Drawing Number	2204-P35	Revision	-
Scale	1:5 @ A3	Drawn by	AMB
Date	02.08.2022		

Rev	Date	Notes

**MITCHELL BERRY**  
ARCHITECTS  
THE STUDIO · 9 STRATFORD ROAD · LONDON · W8 6RF  
TEL · 020 7938 4358  
EMAIL · studio@mitchellberryarchitects.co.uk