




Existing Ground Floor

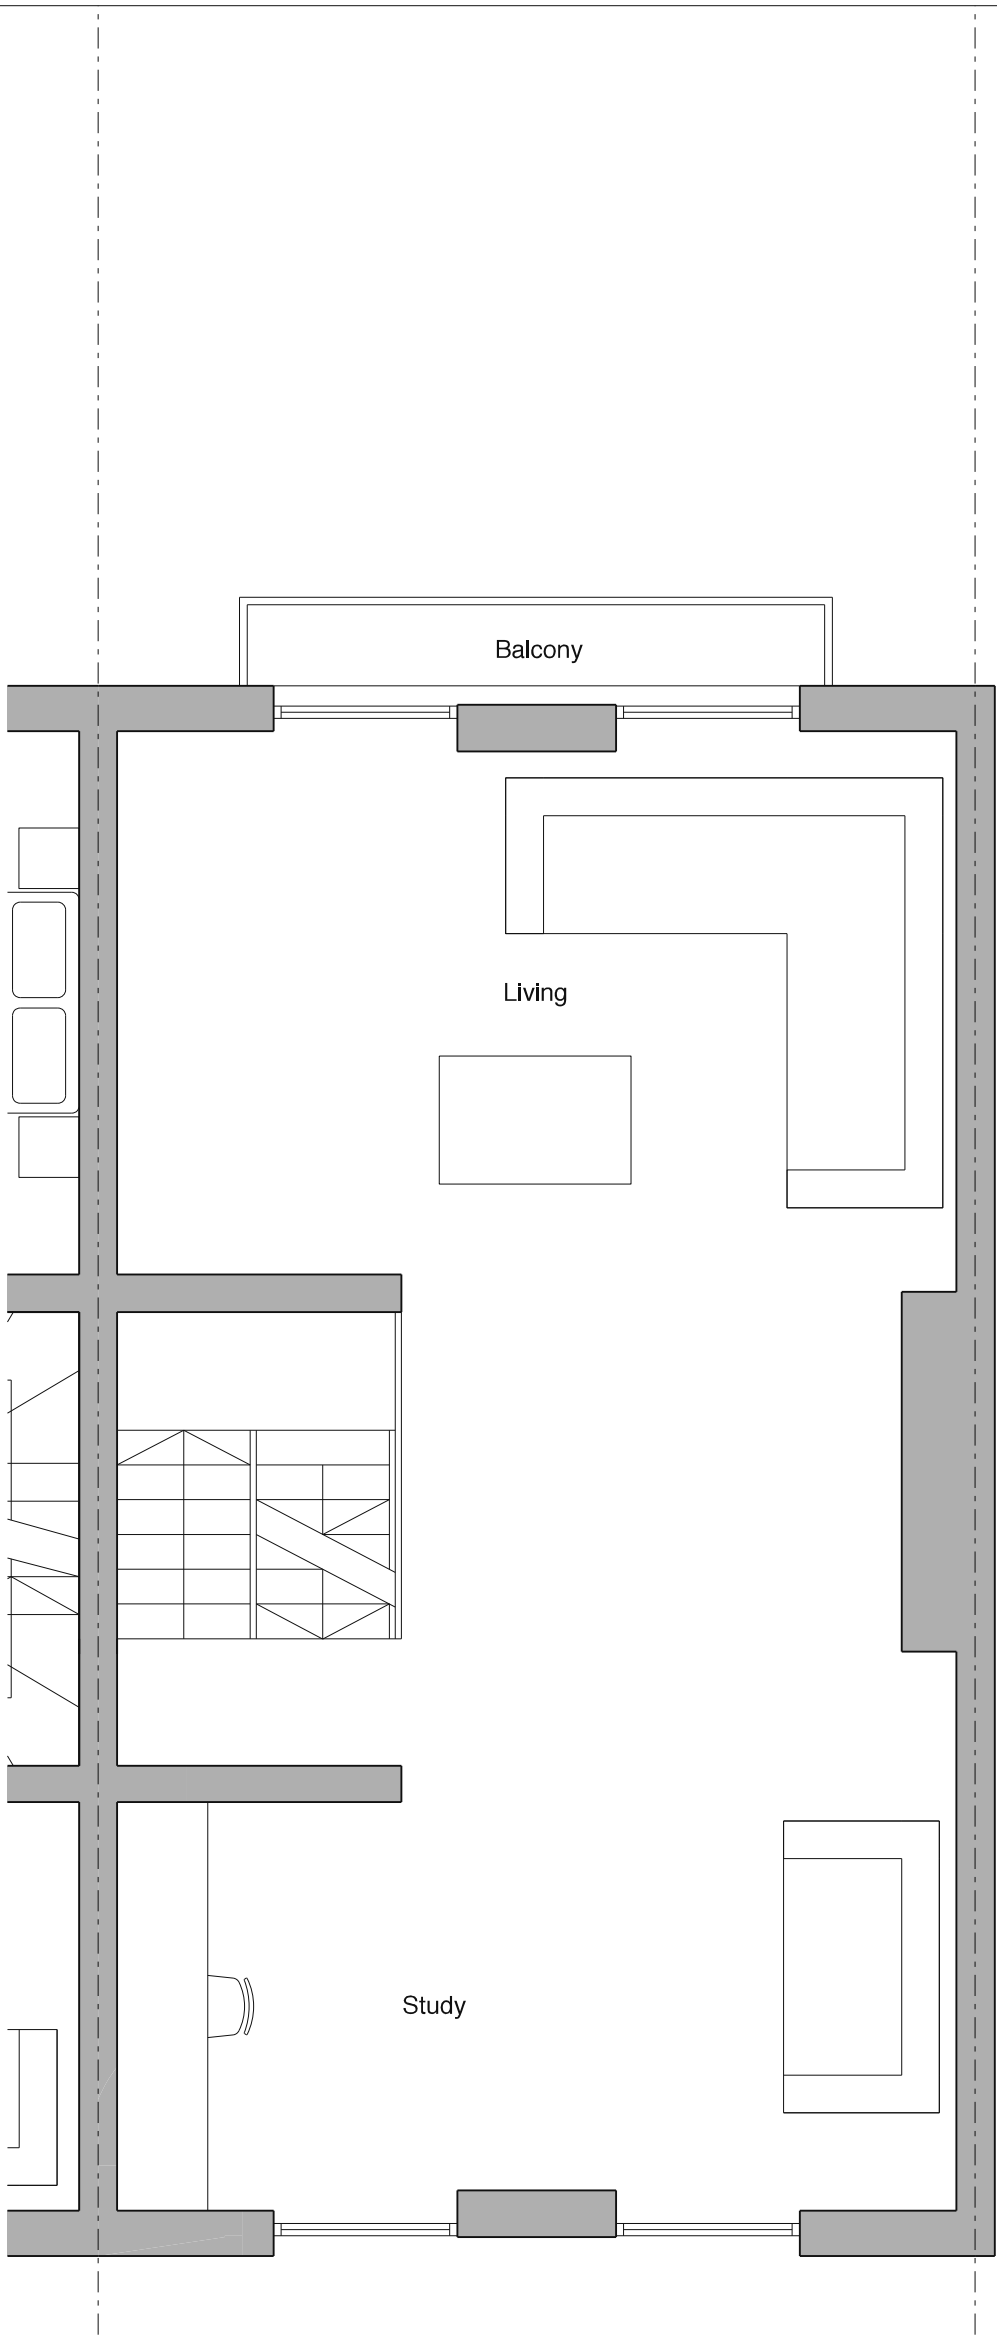


Existing First Floor

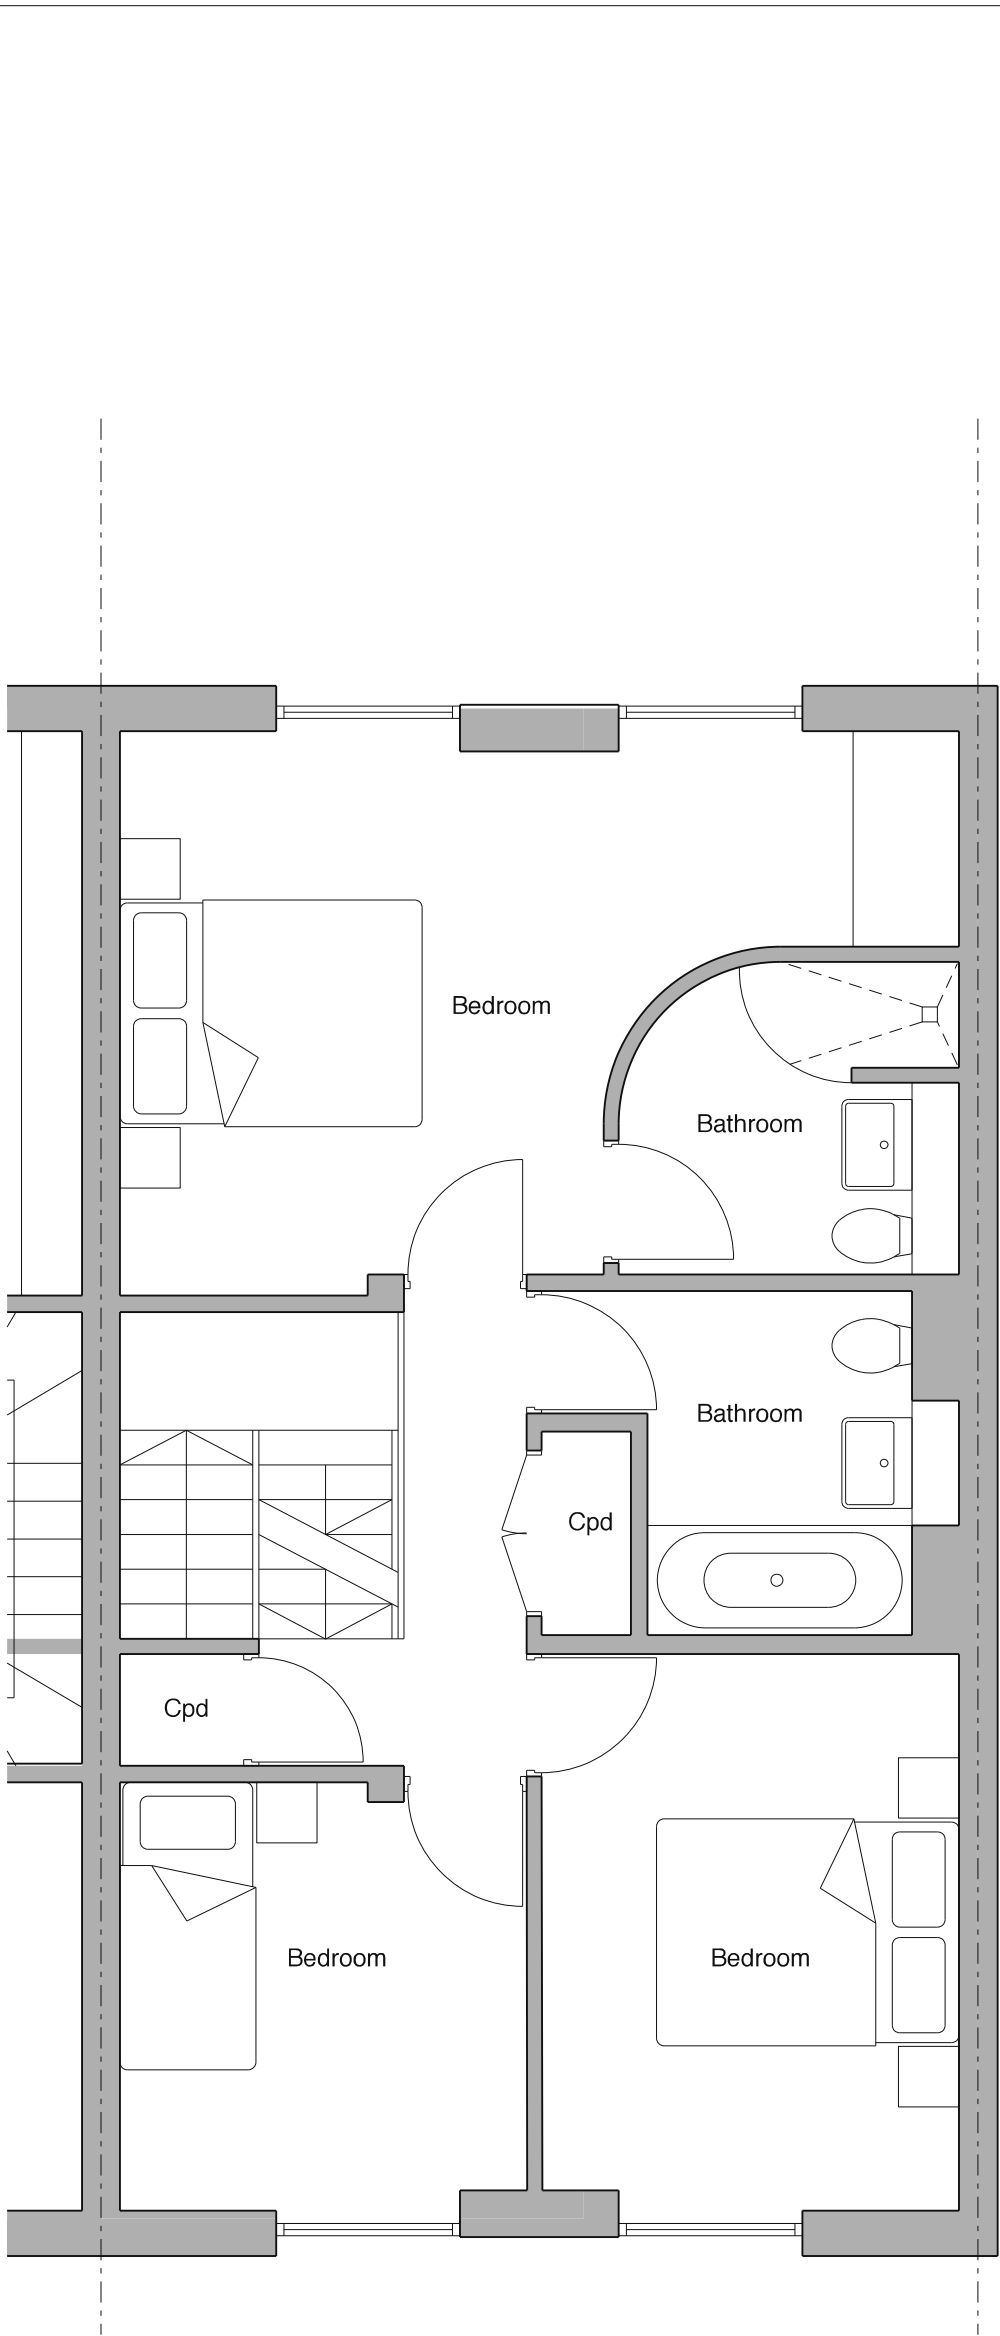


Existing Second Floor

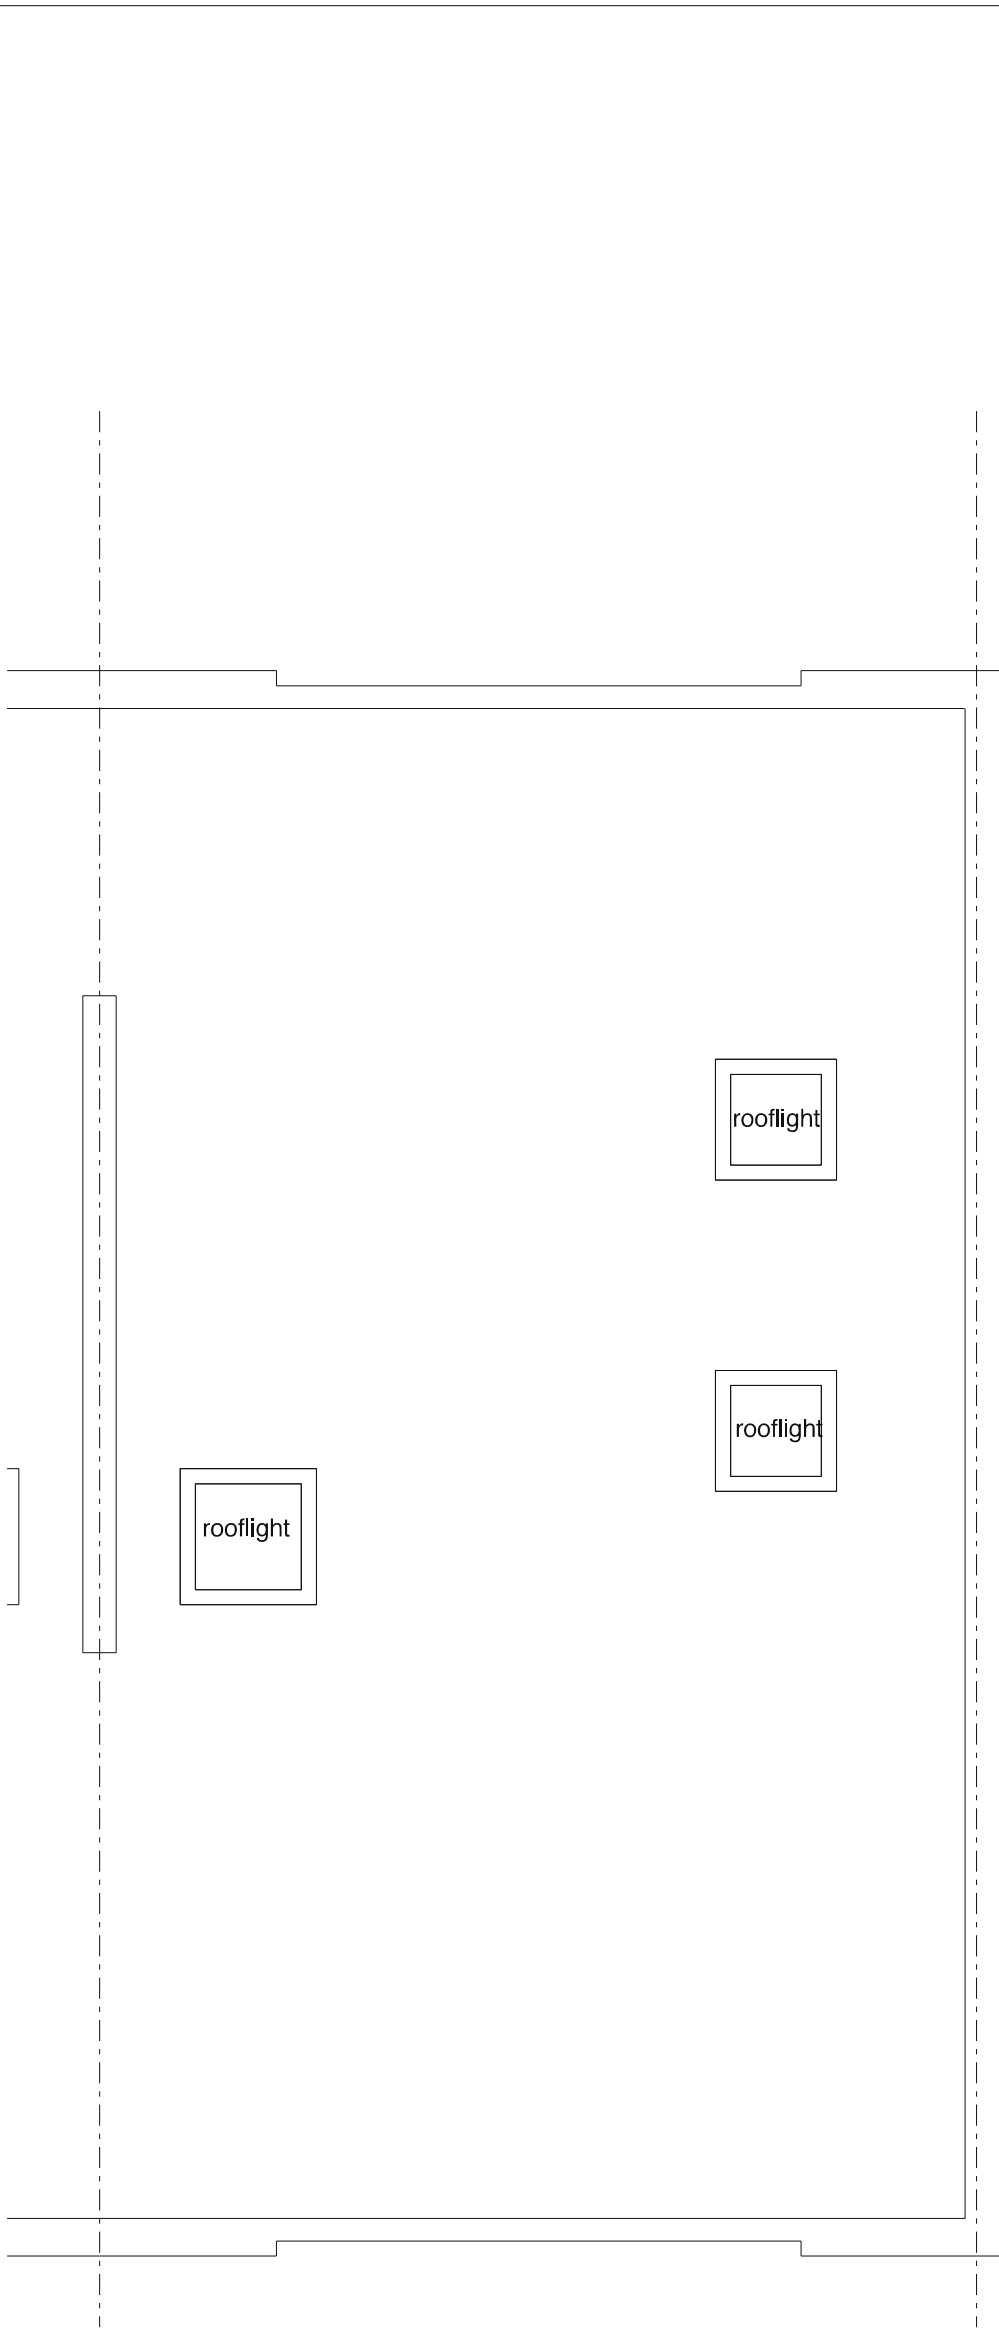

Existing Roof Plan

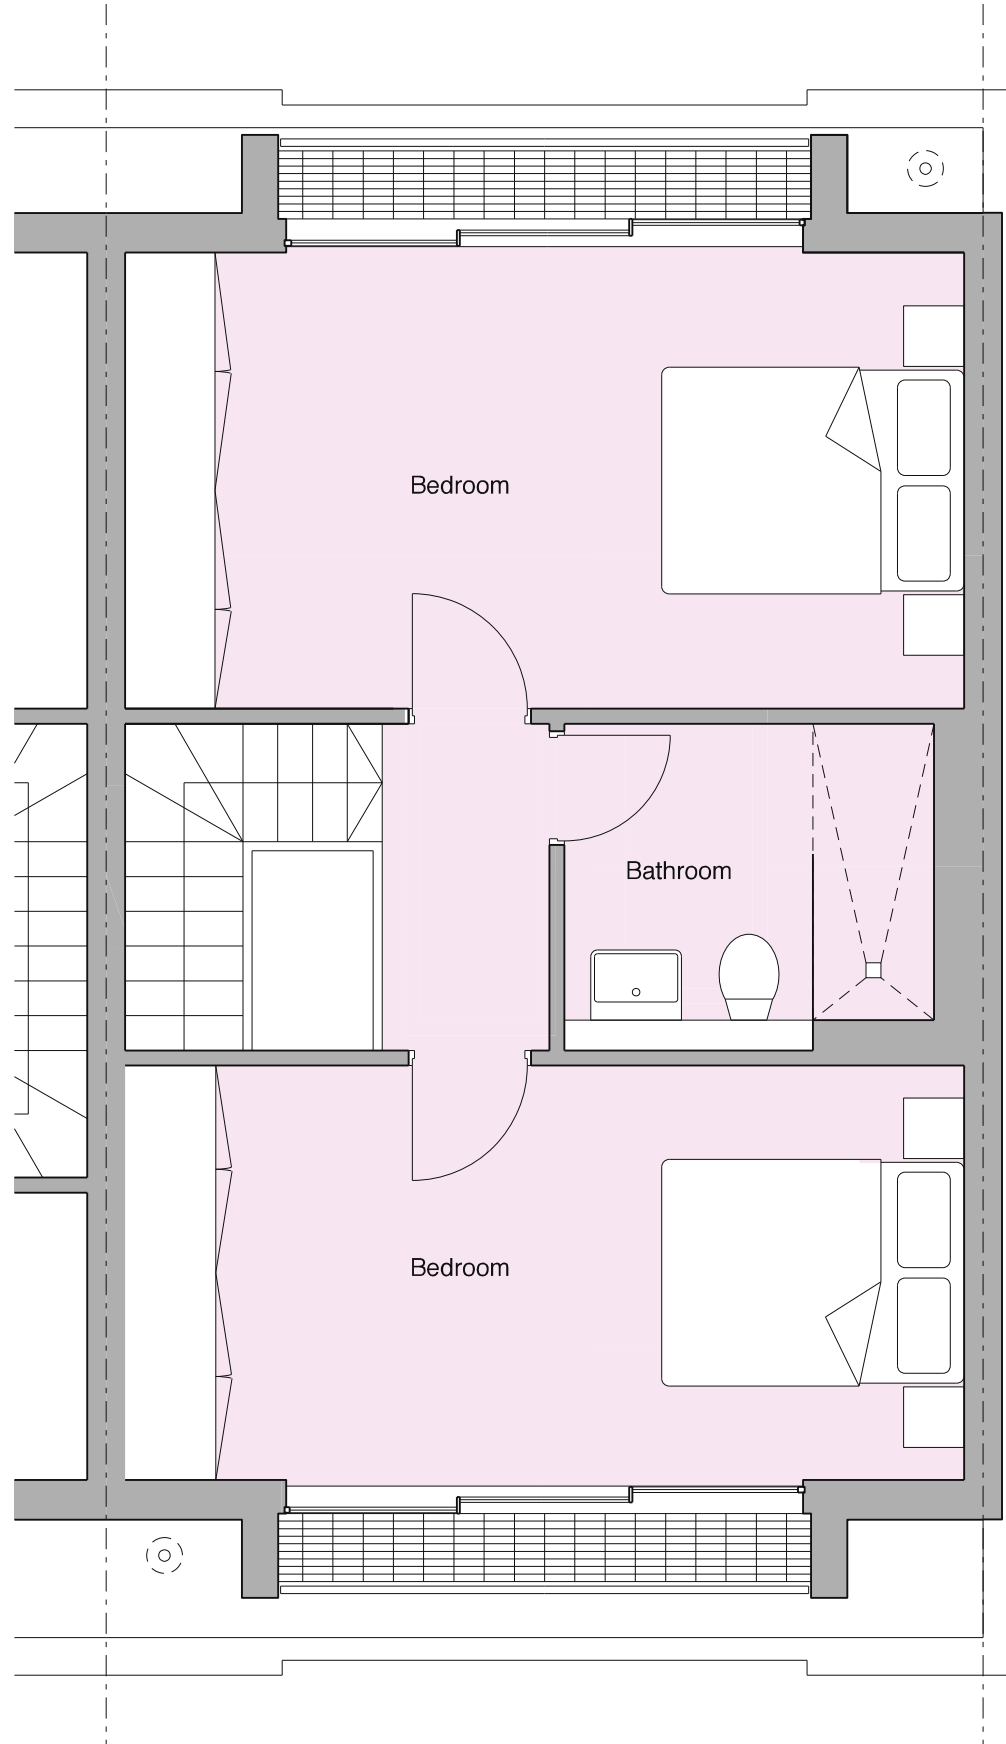

Proposed Third Floor

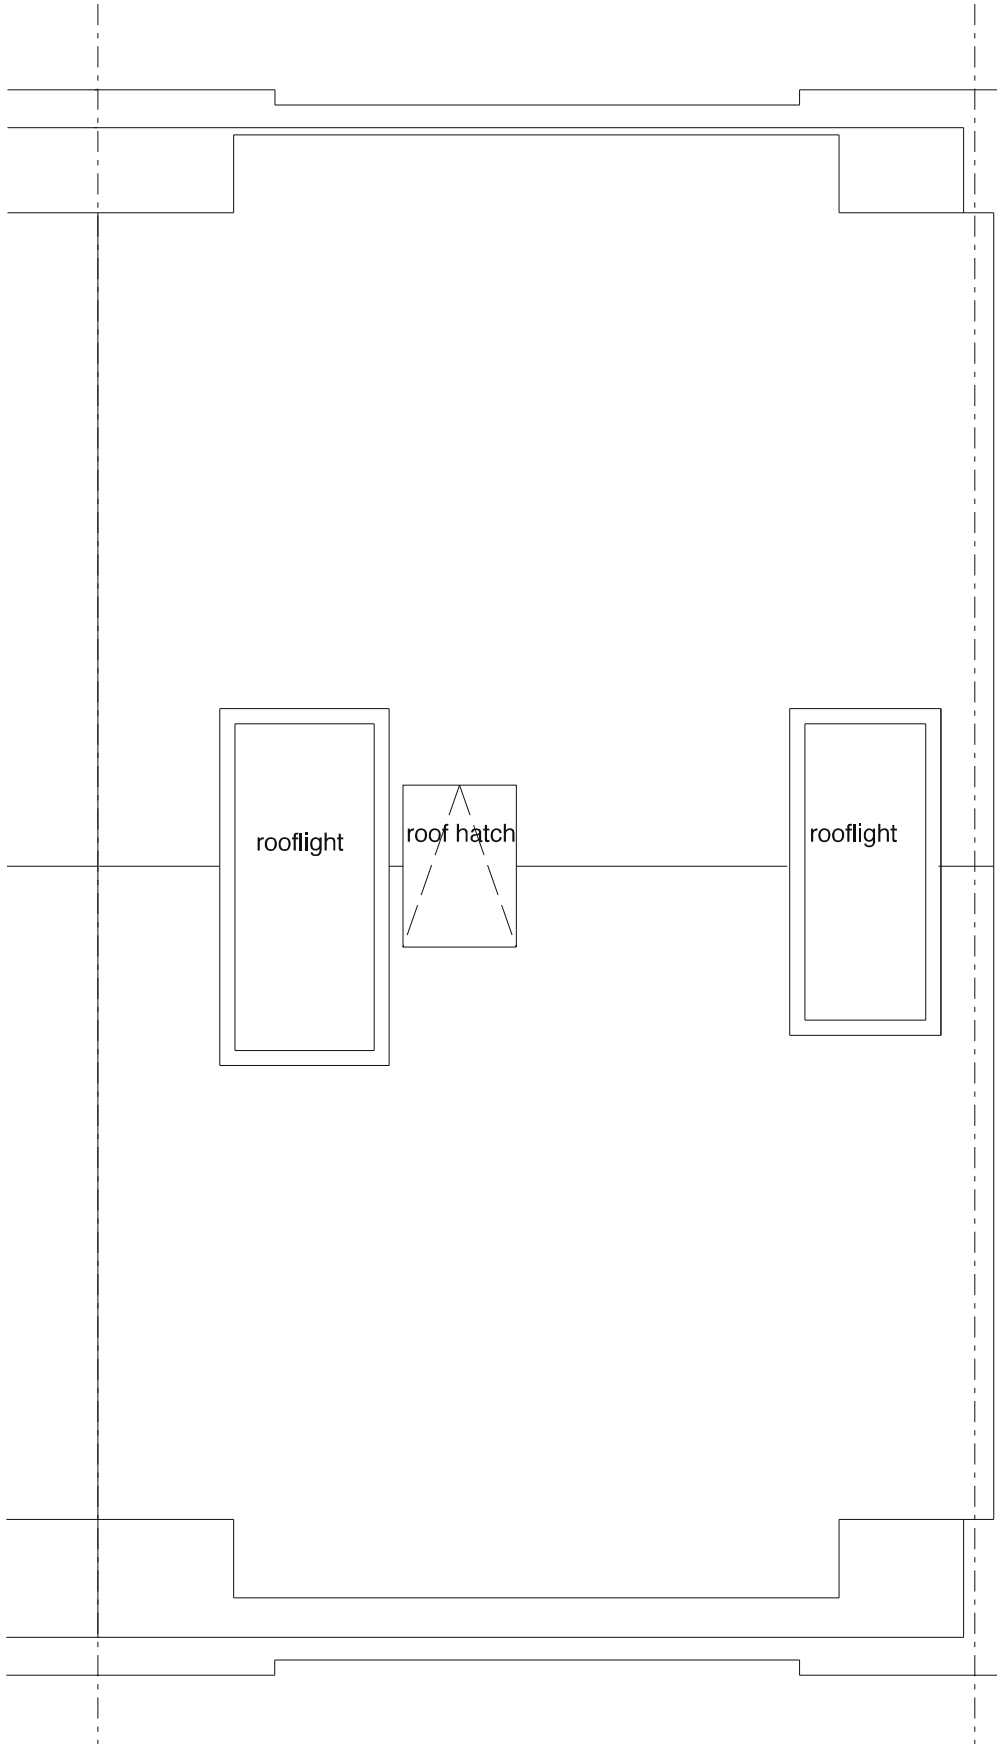

Proposed Roof Plan

Copyright Burd Haward Architects Ltd.  
Unless otherwise stated, this drawing is for  
information only.  
Do not scale from this drawing except for planning  
purposes.  
All dimensions to be checked on site

Revision	Date	By	Checked
----------	------	----	---------

For  
Planning

Existing & Proposed Plans  
23 Elliott Square, NW3

2217\_23\_P02

Scale: 1:50 at A1  
1:100 at A3  
Date: 10.05.22  
Drawn: MB

**BHA**  
BURD HAWARD ARCHITECTS LTD  
24 Wolsey Mews  
London NW5 2DX  
T +44 20 7267 9815  
E studio@burdhaward.com



0 5m