



Existing Ground Floor Plan
Scale 1:100 @ A3 | 1:50 @ A1

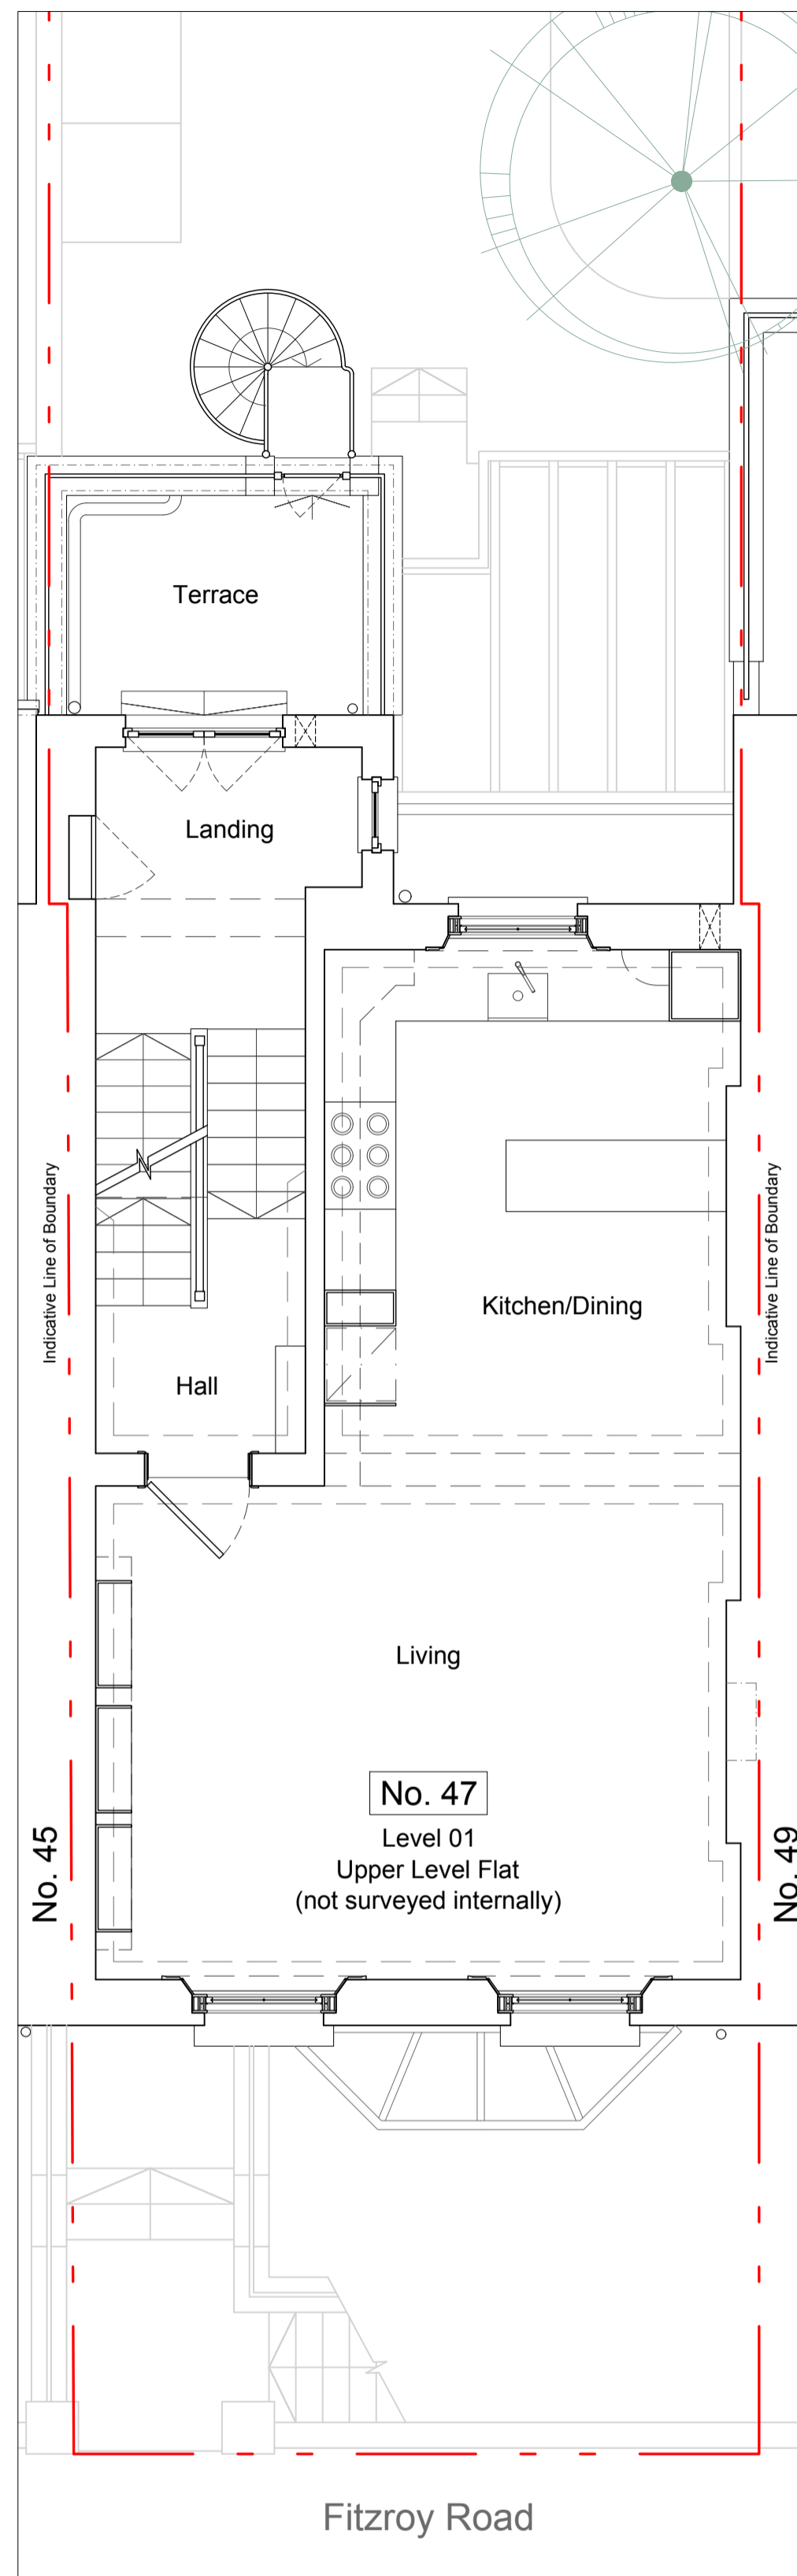


Existing First Floor Plan
Scale 1:100 @ A3 | 1:50 @ A1

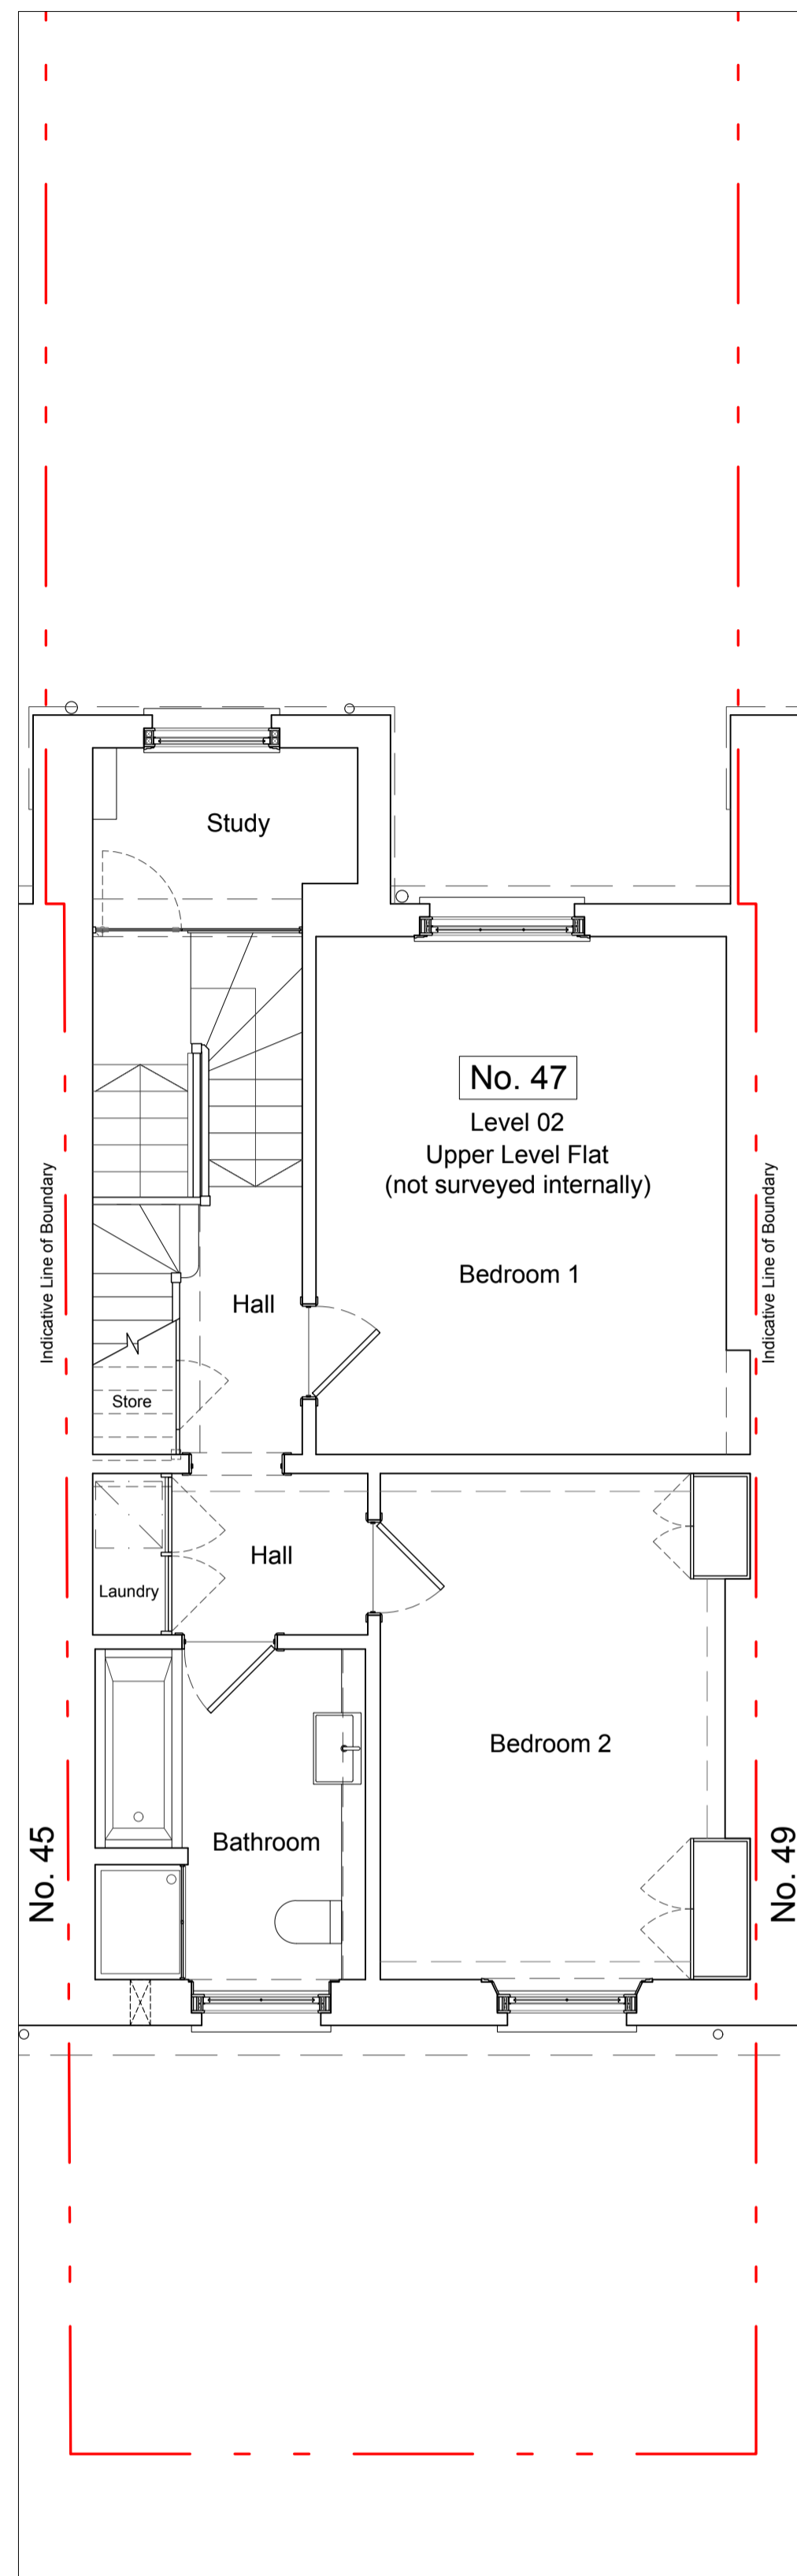

Existing Second Floor Plan
Scale 1:100 @ A3 | 1:50 @ A1





Existing Front | North-west Elevation
Scale 1:100 @ A3 | 1:50 @ A1

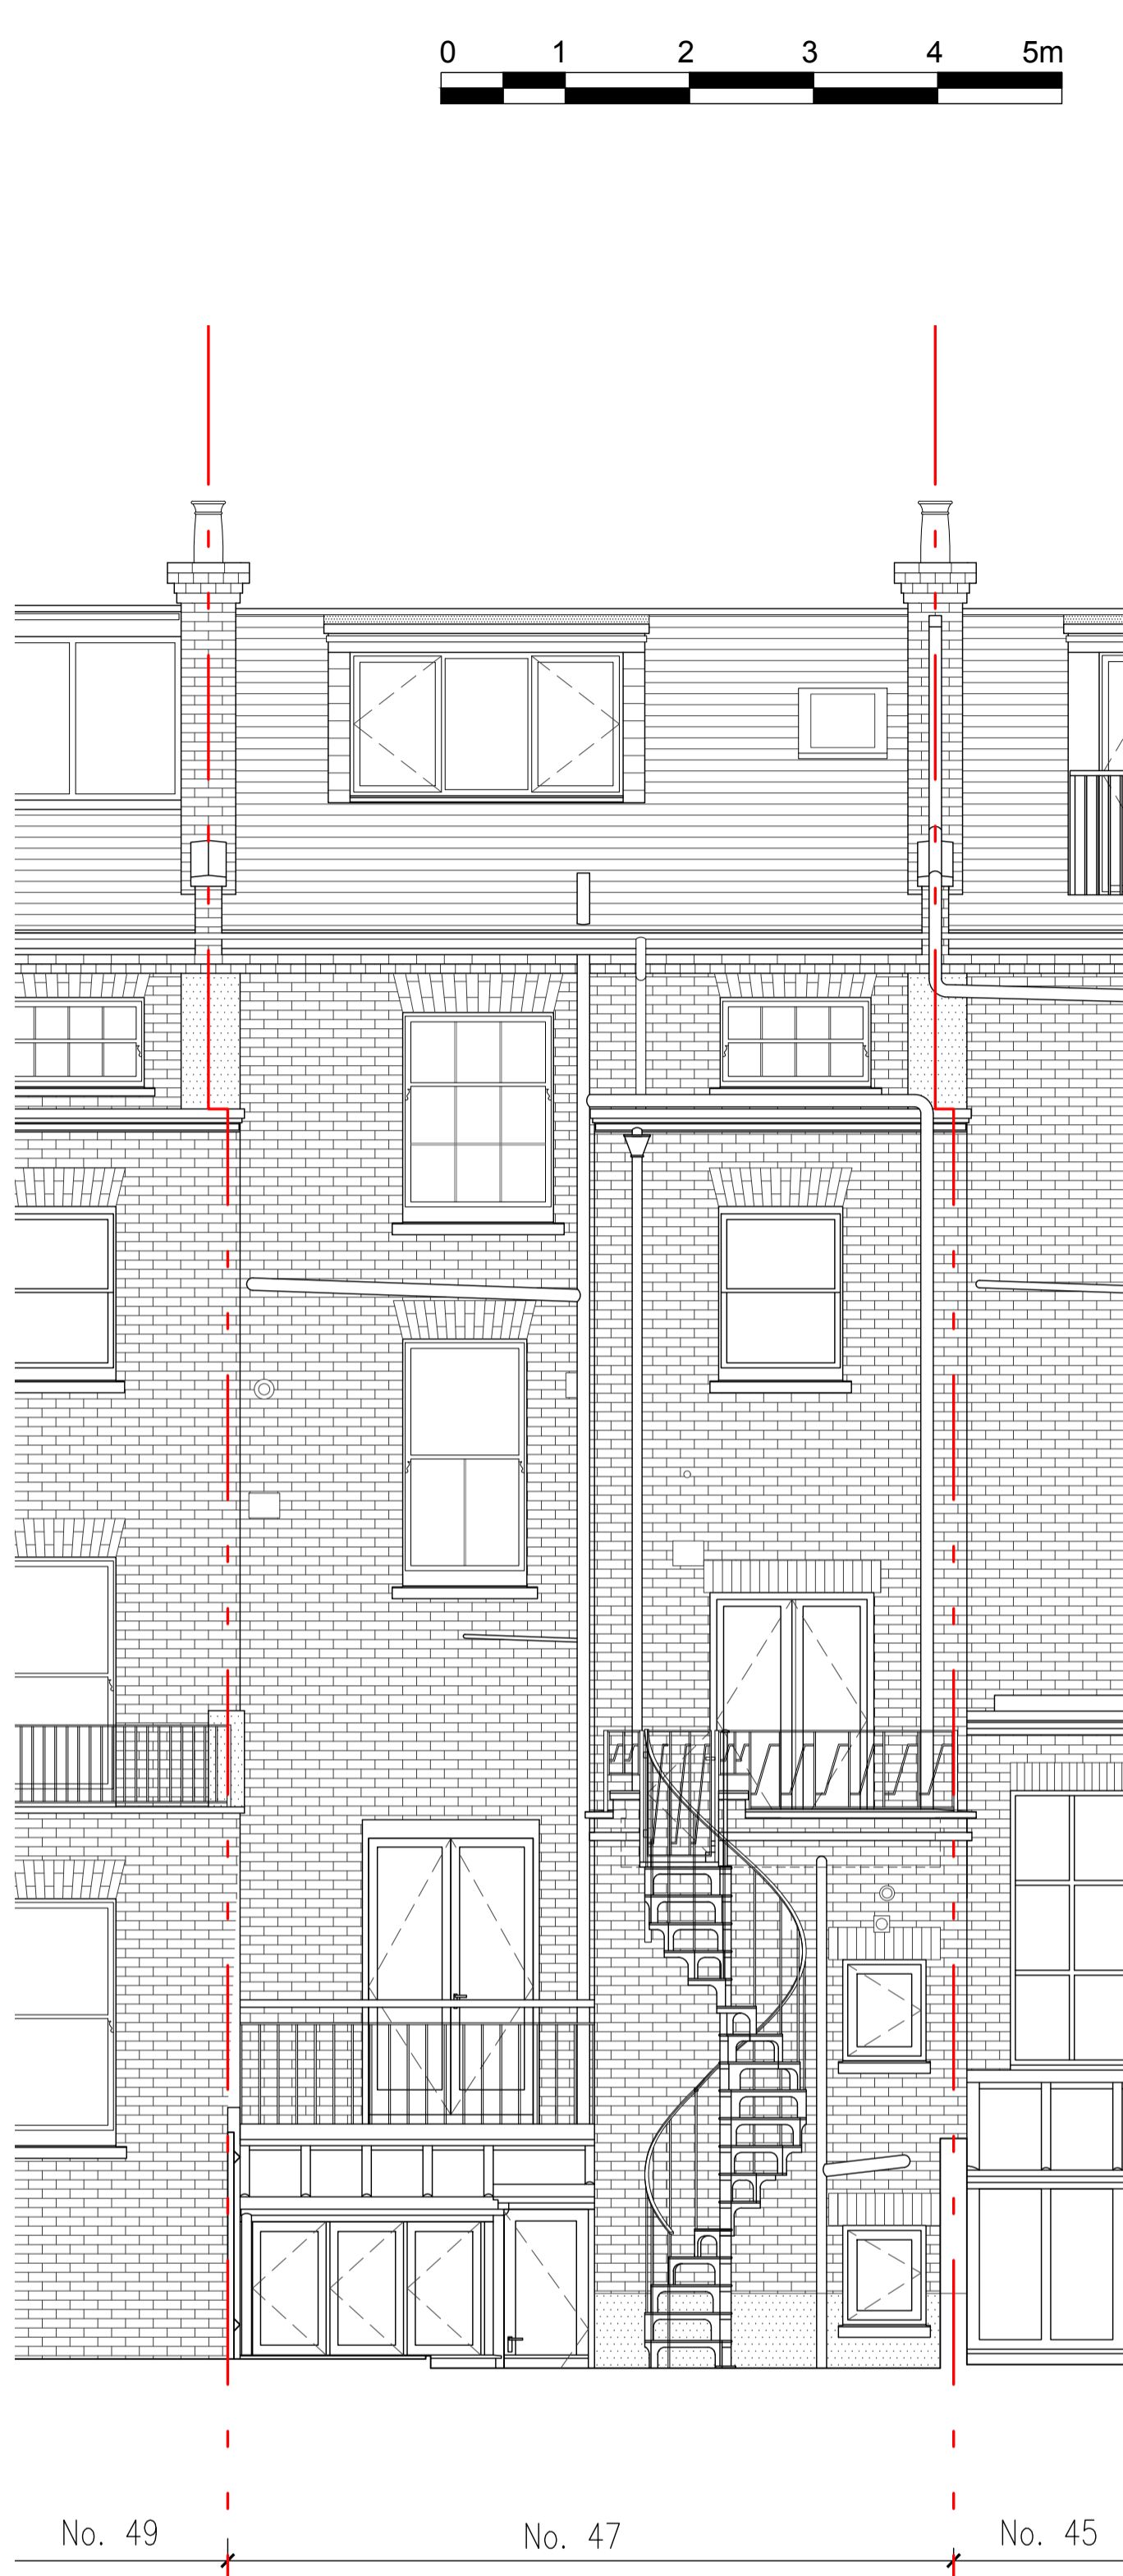

Existing Rear | South-east Elevation
Scale 1:100 @ A3 | 1:50 @ A1



REV	DATE	DESCRIPTION	BY
ISSUED FOR INFORMATION NOT FOR CONSTRUCTION			
CONTRACTORS MUST VERIFY ALL DIMENSIONS ON SITE BEFORE COMMENCING WITH ANY WORK. ALL WORKS MUST COMPLY WITH BUILDING REGULATIONS. THIS DRAWING IS PROTECTED BY COPYRIGHT. ONLY SCALE FROM THIS DRAWING FOR PLANNING PURPOSES.			
client:	Kinga & Christian Reinecke		
address:	47 Fitzroy Road NW1 8TP		
project:	Replacement Windows		
drawings:	Existing		
drawn by:	CM	scale:	1:100@A3 1:50@A1
checked by:	NI	date:	13/07/2021
dwg no.:	2133.1/A002	rev:	-

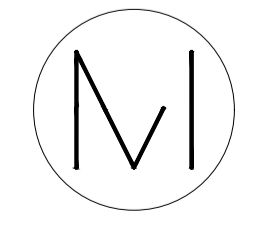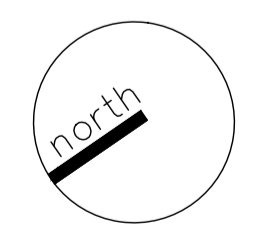

Mulhern Iremonger
Design Studios
Creative Works, 7 Blackhorse Lane
London, E17 6DS
+44 (0) 79 4718 0681
info@midsignstudios.com
www.midsignstudios.com