


88

88

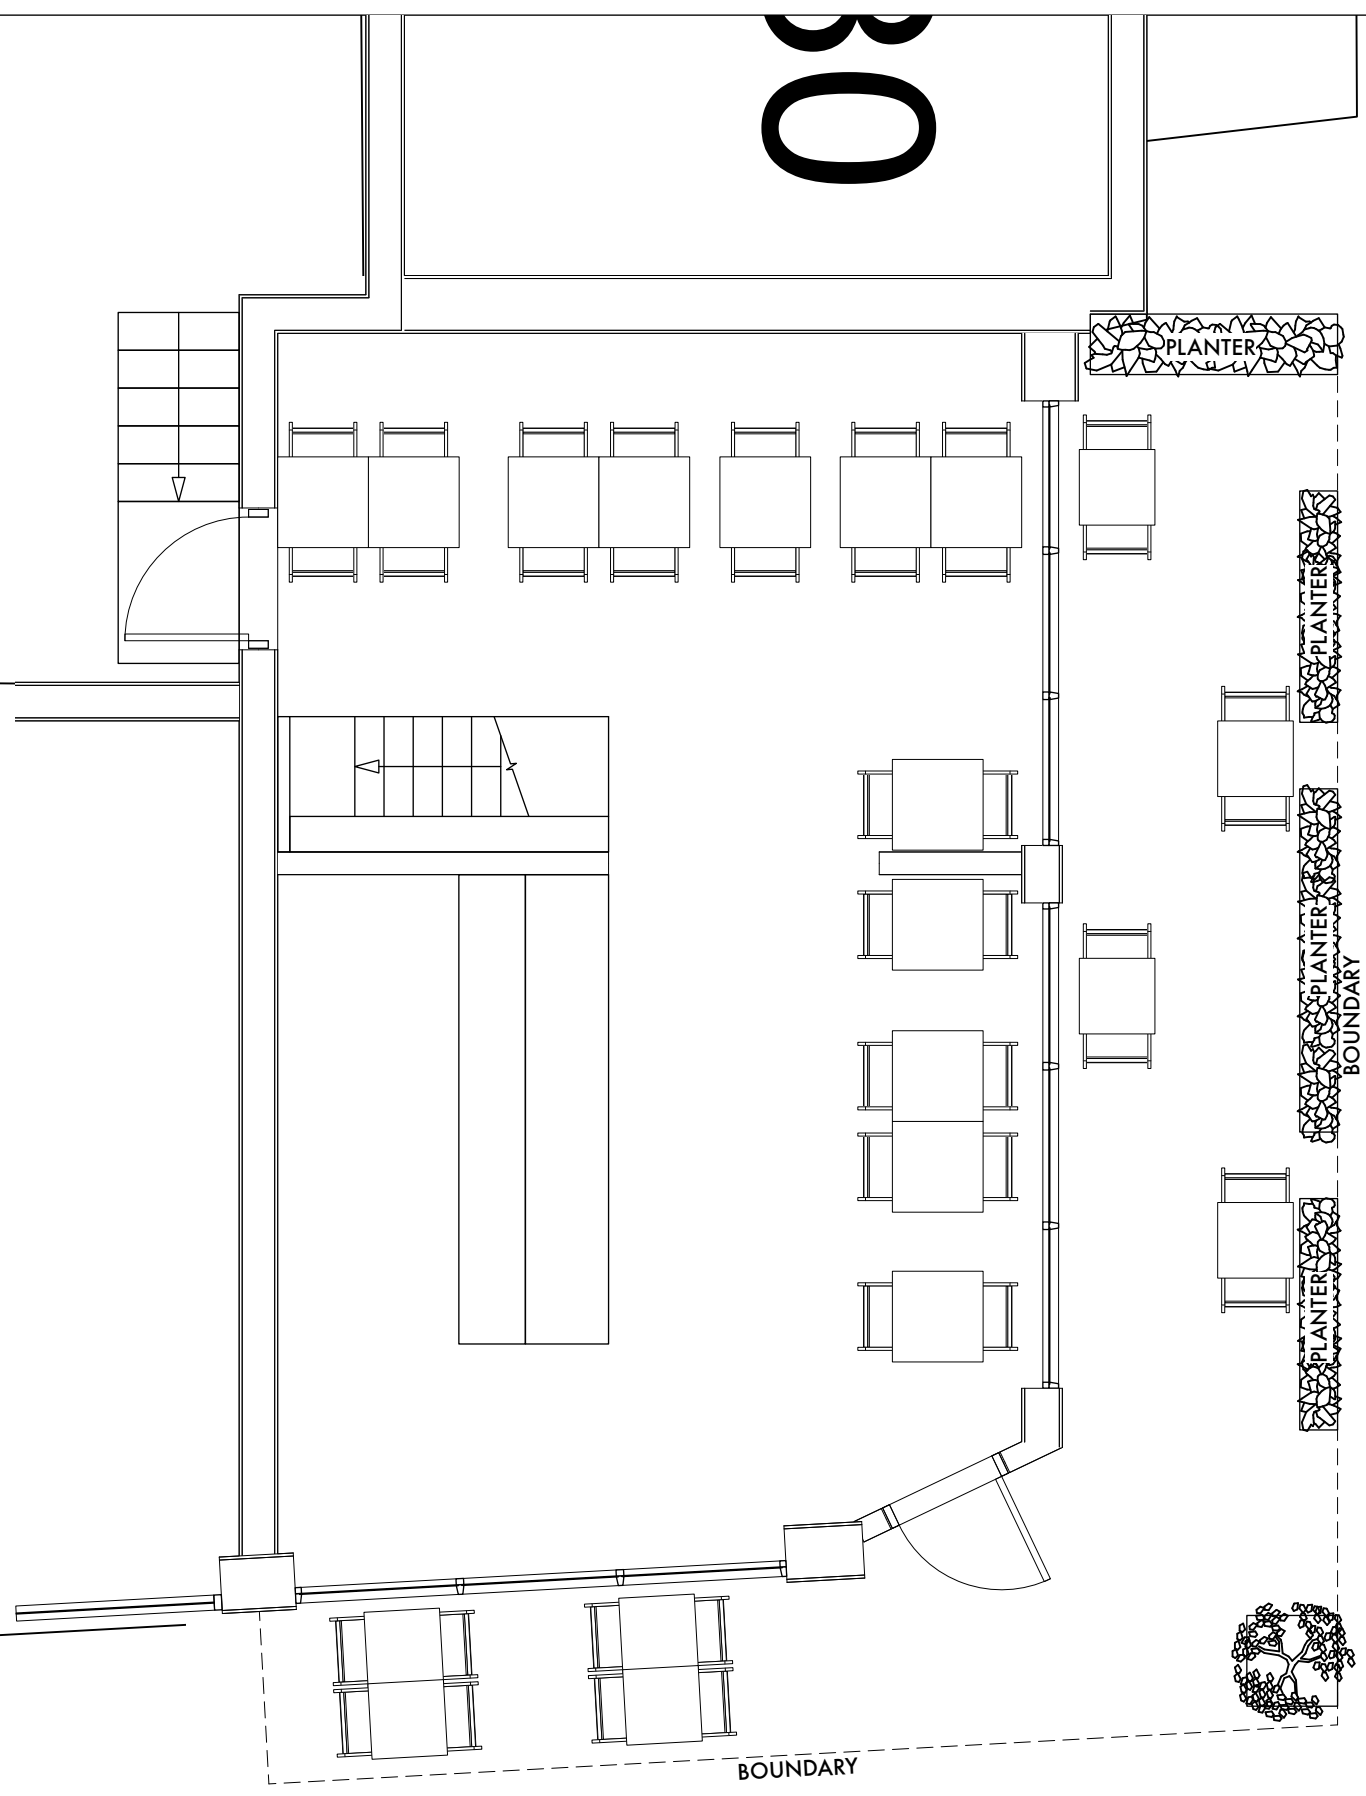

DO NOT SCALE FROM THIS DRAWING
 LEVELS AND DIMENSIONS TO BE
 CHECKED ON SITE BEFORE WORK
 COMMENCES.
 NO MATERIALS OR WORKMANSHIP TO BE
 INFERIOR TO CURRENT BRITISH
 STANDARD OR CODE OF PRACTICE




Revision notes:
 First Issue. 14/05/22 Planning submission.

PROJECT:
 86 CLEVELAND STREET
 LONDON W1T 6NQ

DRAWING TITLE:
 EXISTING FLOOR PLAN

JOB NO: 22/009	DRAWING NO: 102
SCALE: 1:50@A3	REVISION:

 

DATE: 14/05/2022	DRAWN BY: TV
---------------------	-----------------

AVA
 DESIGN AND PLANNING

31 BRIXTON STATION ROAD LONDON SW9 8PB
 TEL: 020(3)2863571 MOB: 07957606694
 EMAIL: avadesign@me.com

A V A DESIGN AND PLANNING RESERVE THE
 COPYRIGHT ON ALL DRAWINGS AND DOCUMENTS