


# Planning

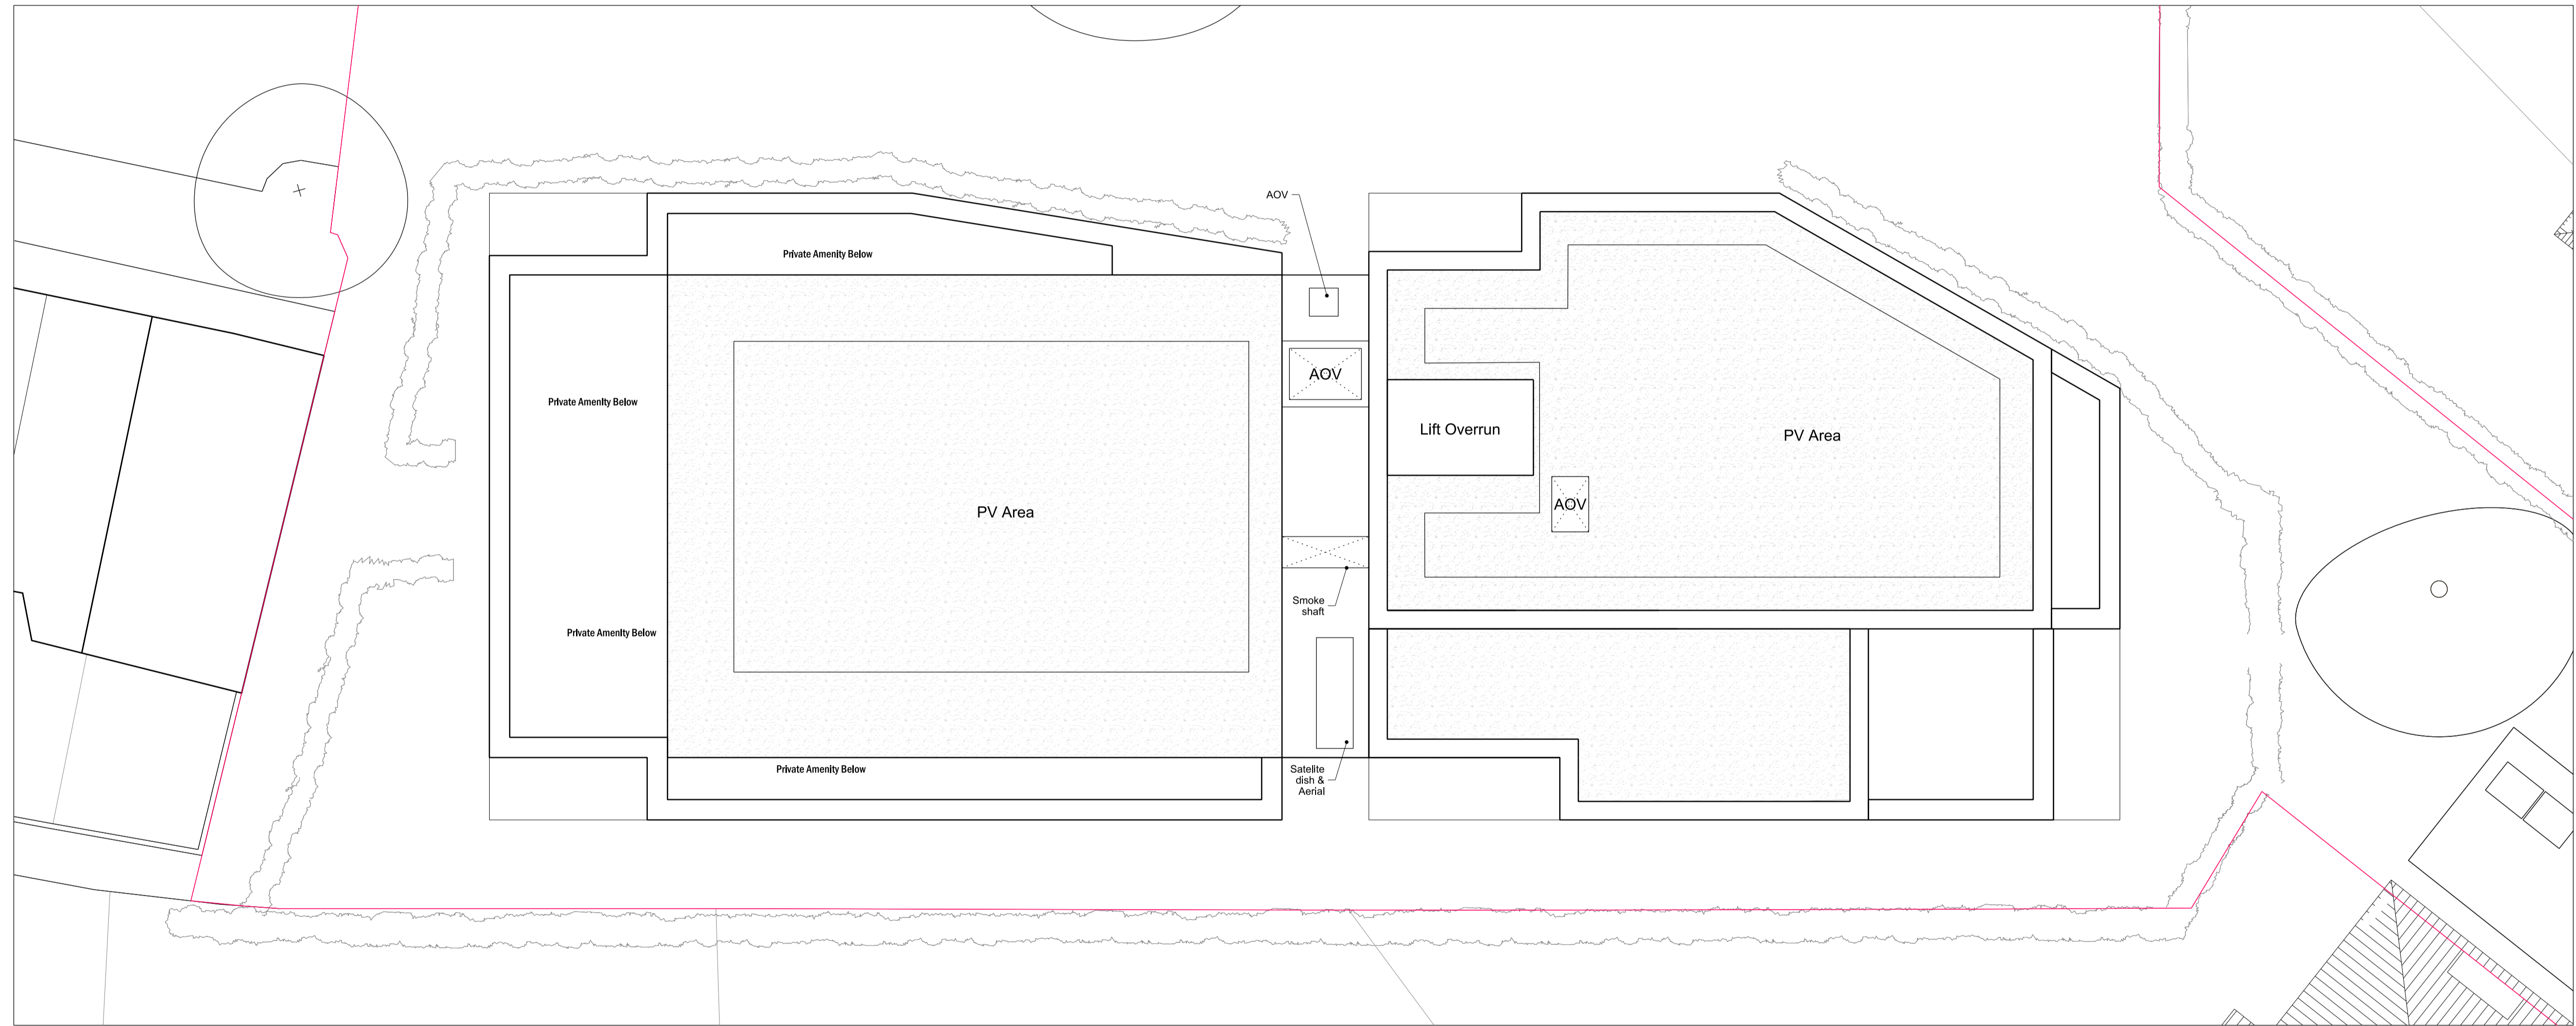

**01** Roof Plan Building A  
As Proposed

Amended Layouts	04.08.22	AB	C
Revised Roof Plan	29.01.19	AB	P
Revised Planning	02.11.18	AB	N
Revision description	Date	Int	Rev

<b>rcka</b> 29-31 Comper Street London EC2A 4AT		T +44 (0) 20 7651 7102 F +44 (0) 20 7690 1940 W www.rcka.co.uk
Title <b>Roof Plan Building A As Proposed</b>		
Project	Camden HNCC/FYA	Client Camden Council
Date	16.03.2016	Scale 1:100@A1
Job No	<b>1415</b>	Revision <b>PL-GA-A-605</b>