


Planning

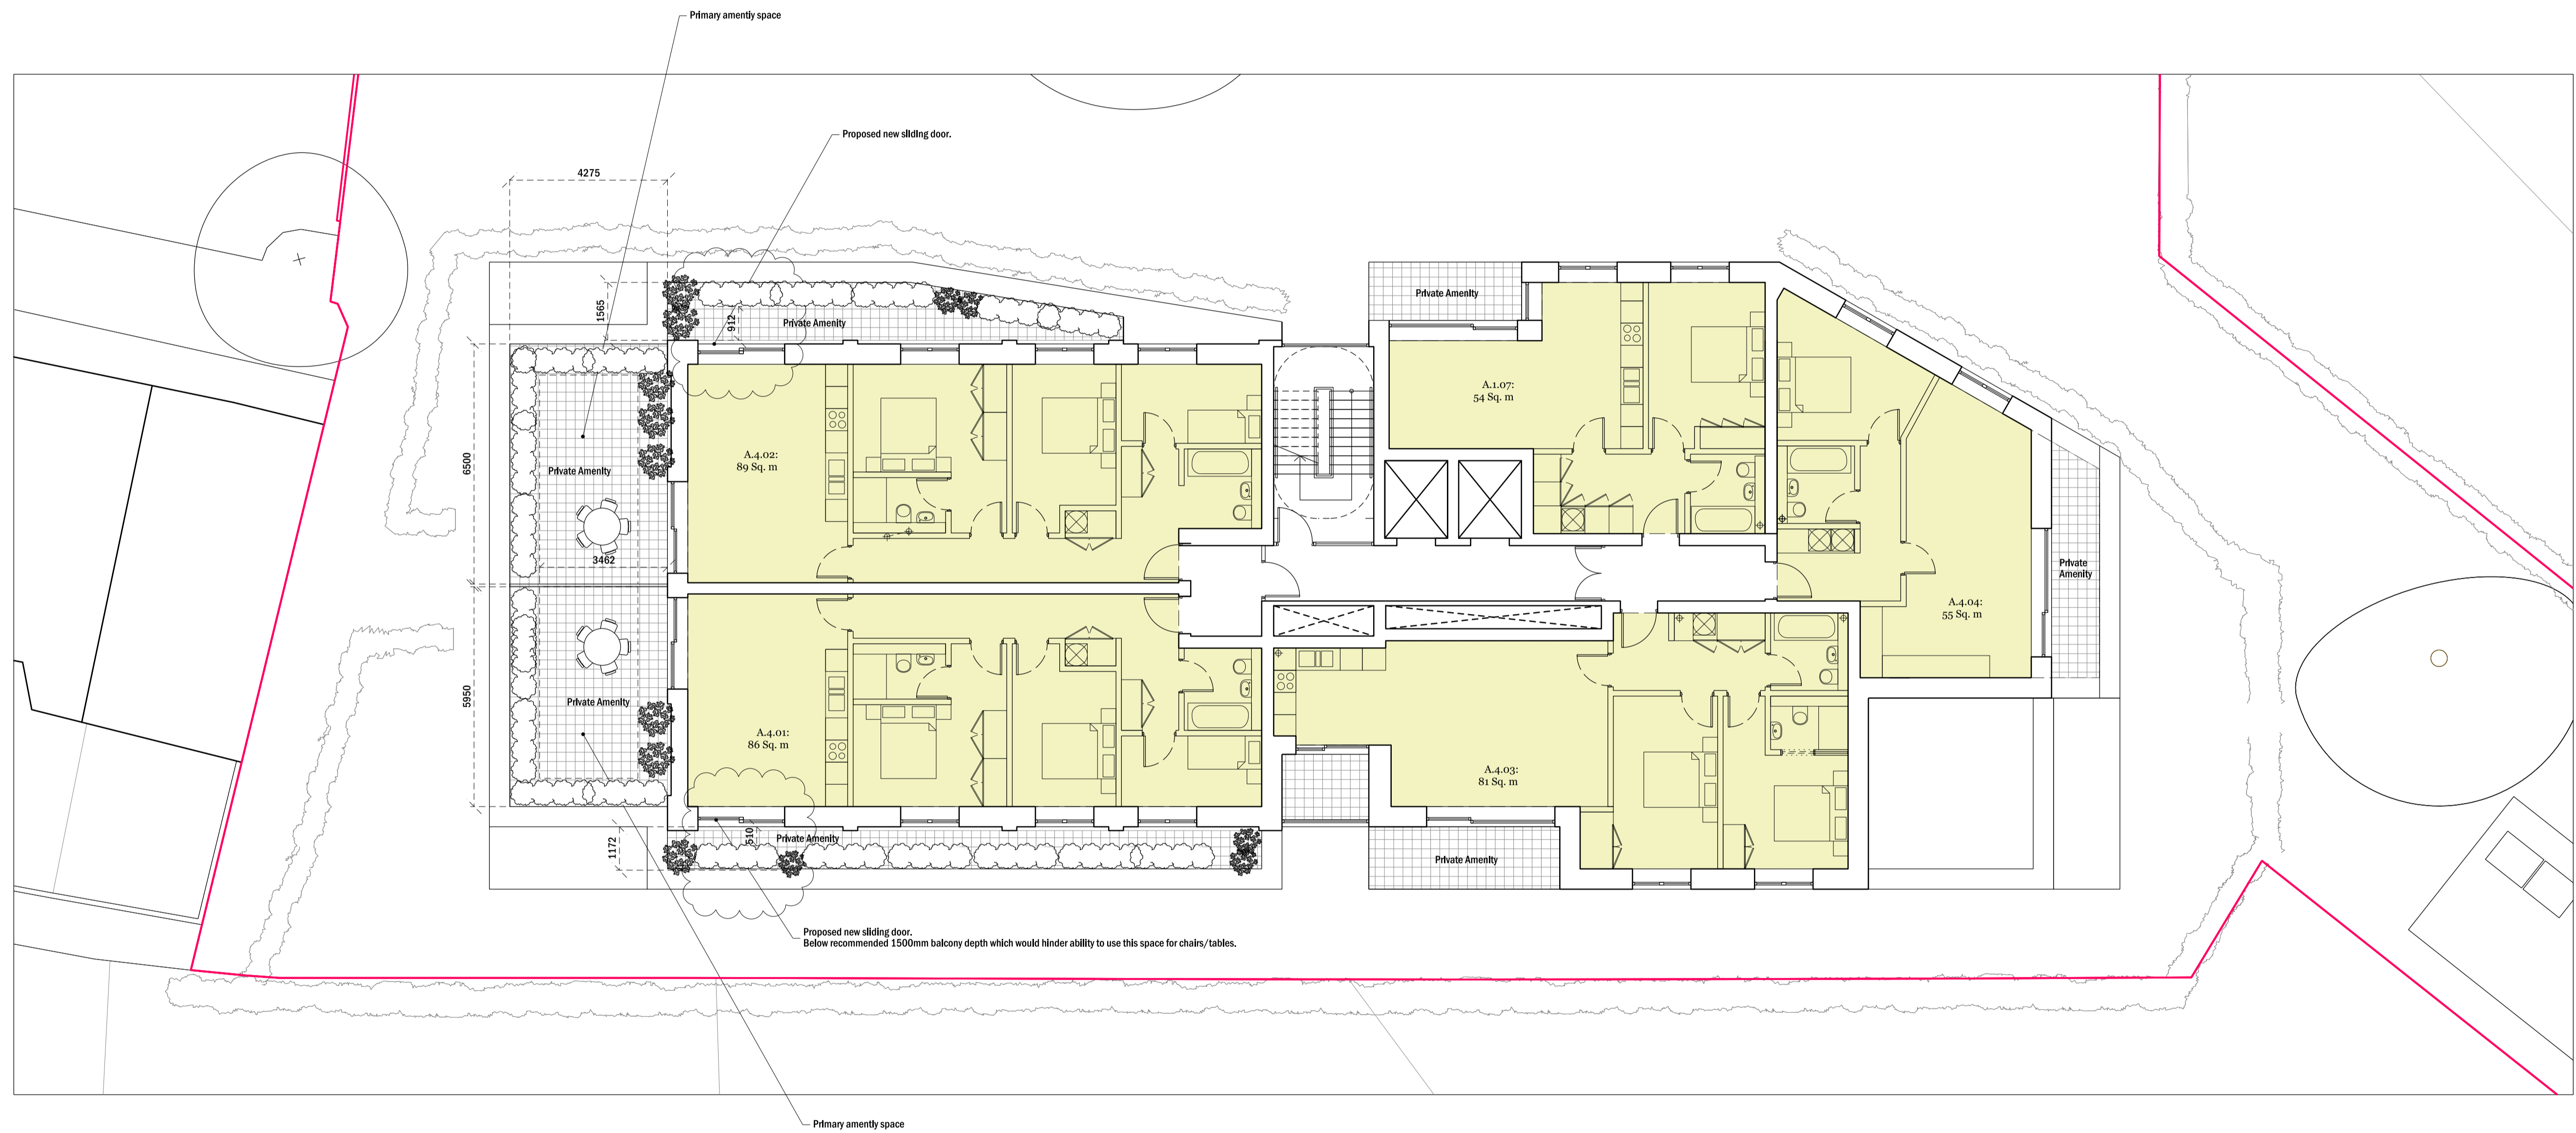

01 Fourth Floor Plan Building A
As Proposed

Amended Layouts	06.07.22	AB	S
Amended Layouts	11.01.19	AB	R
Revised Planning	02.11.18	AB	C
Revision description	Date	Int	Rev

rcka		20-31 Comper Street London EC2A 4AT	T 444 (0) 20 7651 7102 F 444 (0) 20 7660 1940 W www.rcka.co.uk
Title: Fourth Floor Plan Building A As Proposed			
Project: Camden HNCC/FYA	Client: Camden Council		
Date: 16.03.2016	Drawn by: JH	Checked: DK	Scale: 1:100@A1
Job No: 1415	Draw No: PL-GA-A-604	Revision: S	

©2017 RCKA. This drawing is to be used only for the project specified. Any other use is prohibited. All dimensions to be checked on site.