


--- OUTLINE OF APPROVED MANSARD EXTENSION APPLICATION 2020/0767/P

▽ APPROX. +19.48m OUTLINE OF MIDDLESEX HOUSE BEHIND SITE  
 ▽ +19.15m OUTLINE OF PROPOSED/APPROVED 14-19 TOTTENHAM MEWS

APPROX. +20.0m OUTLINE OF APPROVED MIDDLESEX HOSPITAL ANNEX BEHIND SITE

▽ +7.51m OUTLINE OF EXISTING DAY HOSPITAL BEHIND SITE

+13.74m OUTLINE OF EXISTING MIDDLESEX ANNEX BEHIND SITE

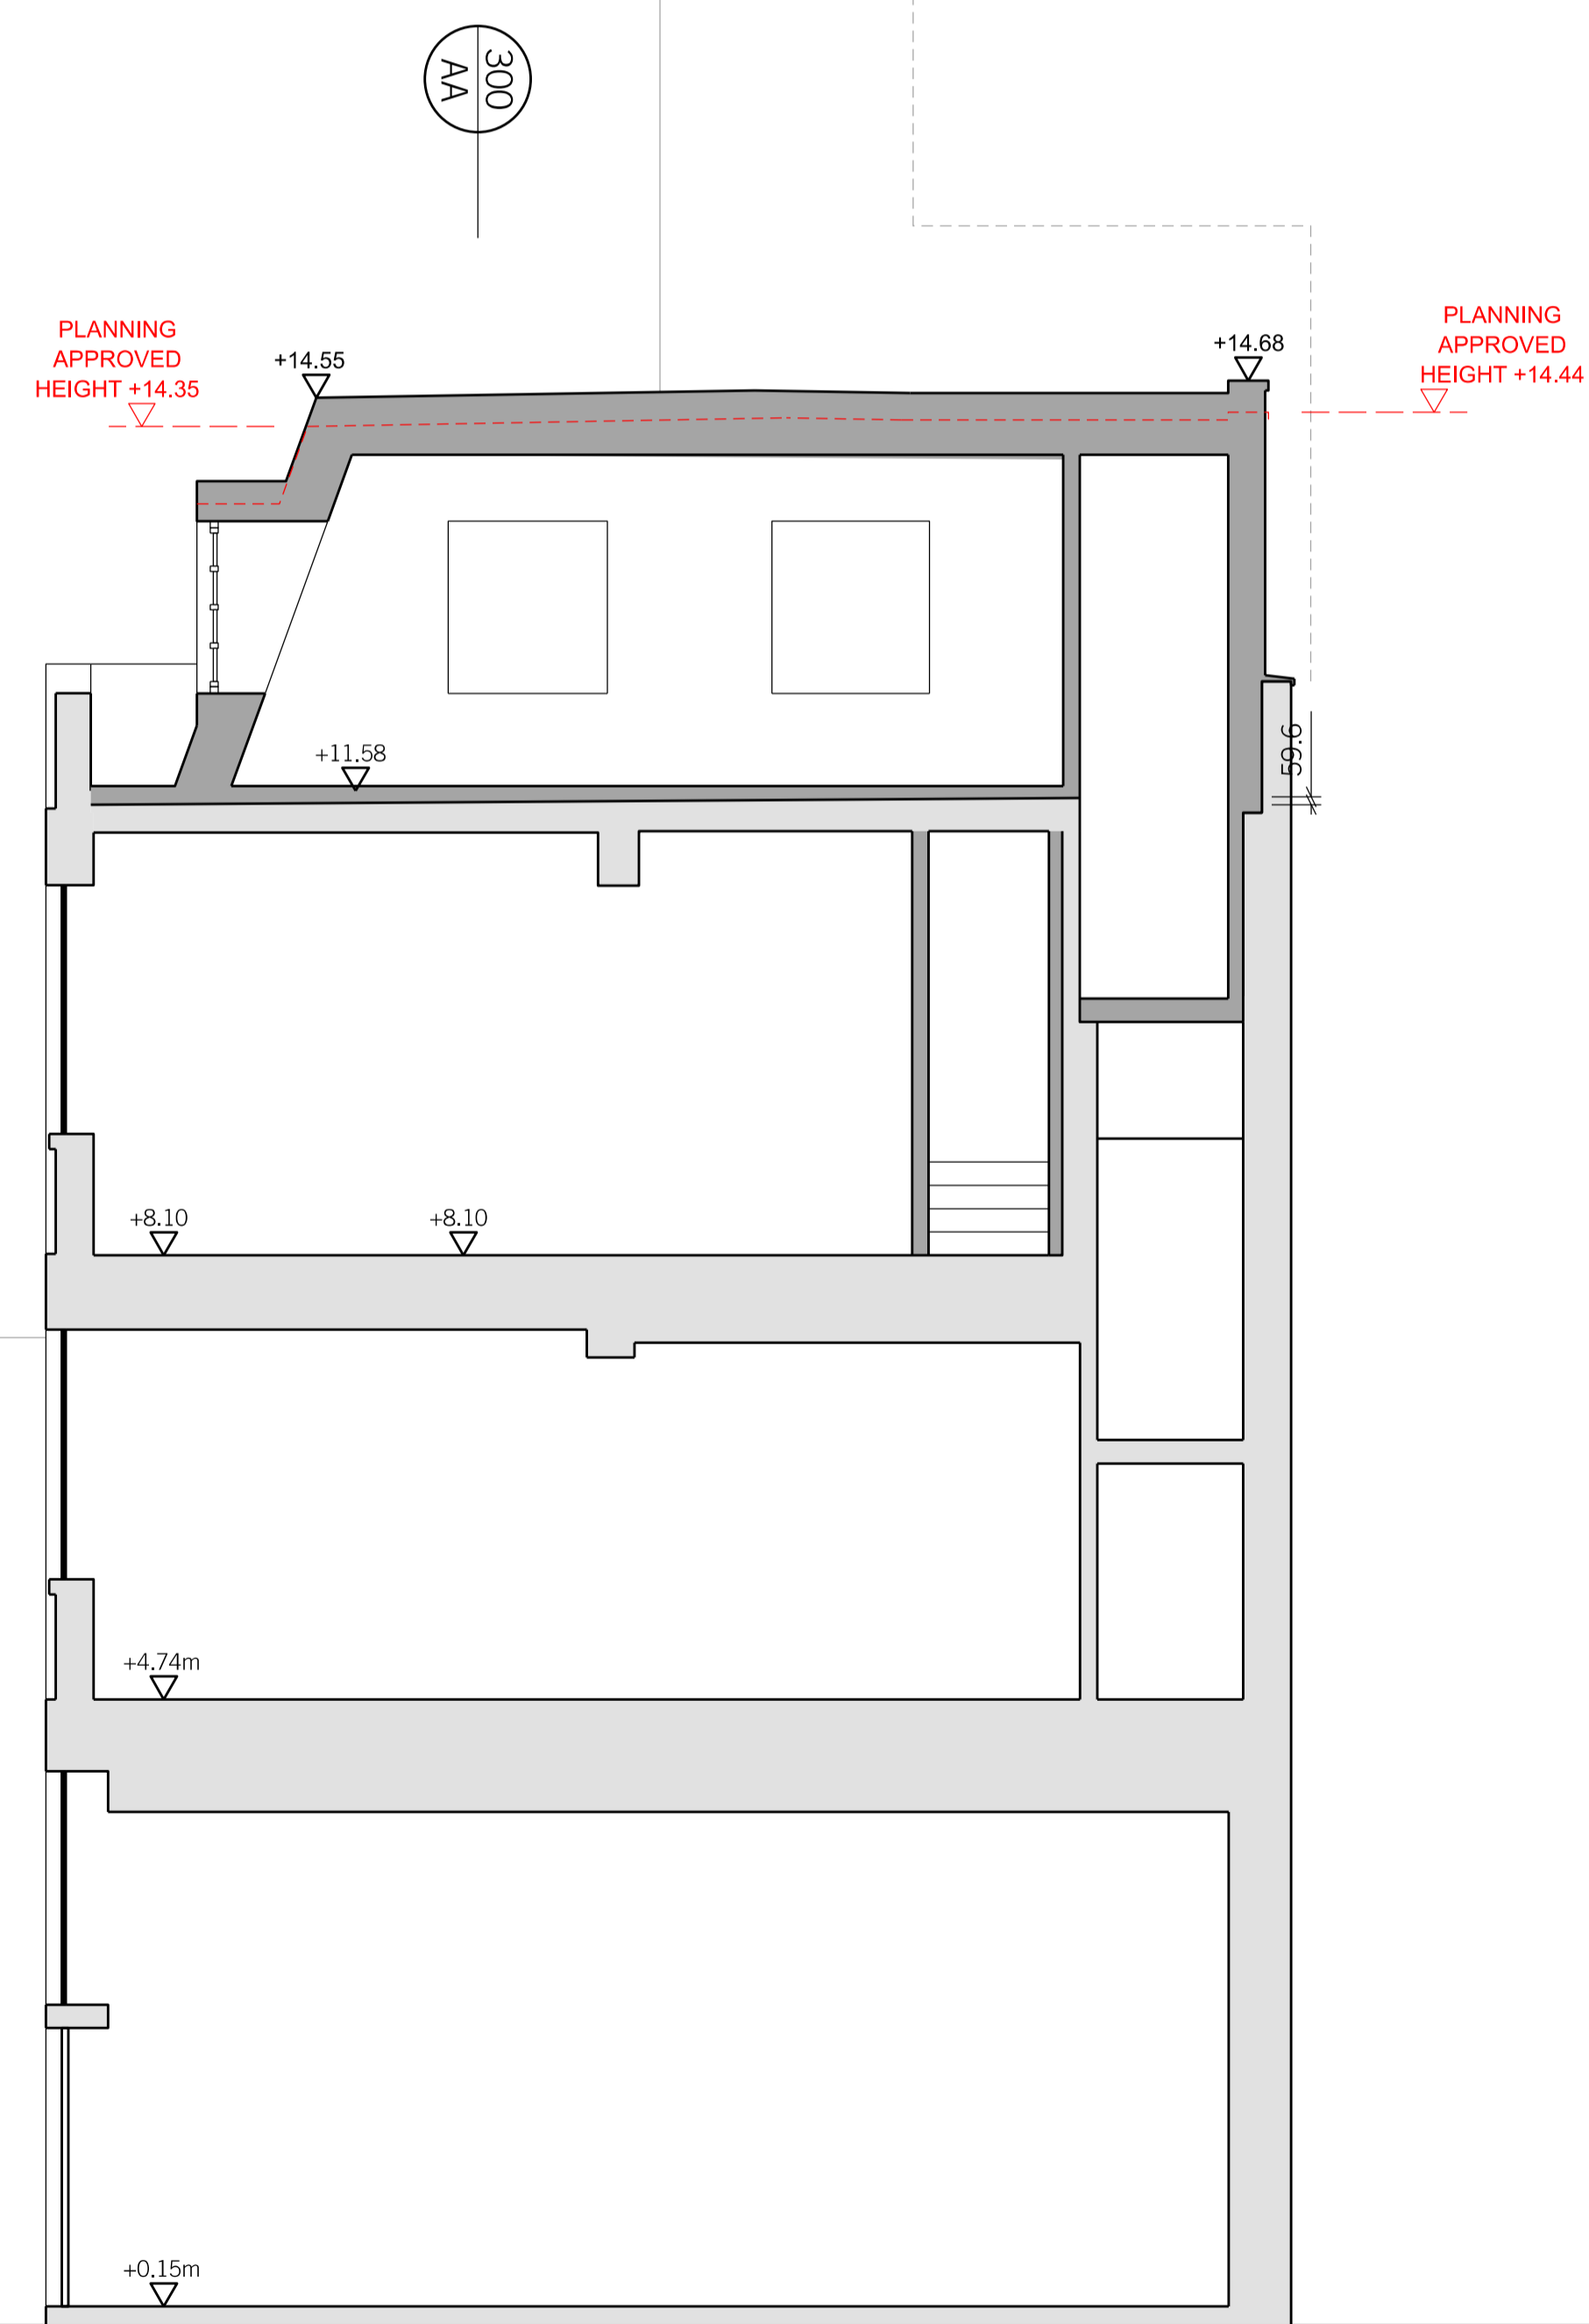

01: PROPOSED SECTION BB  
 SCALE 1:50



REV.	DATE	REASON FOR ISSUE	CHK. BY
C	03.08.22	COMPARISON HEIGHTS ADDED	AT
B	22.06.22	MANSARD UPDATE	AT
A	22.06.20	HEIGHT OF ROOF LOWERED, MANSARD WINDOWS REDUCED IN HEIGHT AND SOUTH ELEVATION MANSARD SET BACK	AT

NOTE:  
 - USE FIGURED DIMENSIONS ONLY.  
 - ALL DIMENSIONS TO BE CHECKED ON-SITE.  
 - ANY DISCREPANCIES BETWEEN CONSULTANT DRAWINGS TO BE REPORTED TO THE ARCHITECT BEFORE ANY WORK COMMENCES.  
 - MATTHEW SPRINGETT ASSOCIATES ©

**MSA**  
 MATTHEW SPRINGETT ASSOCIATES LIMITED.  
 MAKE SPACE STUDIOS,  
 NEWNHAM TERRACE,  
 LONDON SE1 7DR  
 T+44 20 7692 5950  
 WWW.MSALIMITED.COM

CLIENT  
**CHALFORDS LIMITED**

PROJECT  
**13 TOTTENHAM MEWS,  
 LONDON W1T 4AQ**

TITLE  
**PROPOSED SECTION BB**

DATE	JOB NO.	DRAWN BY	PURPOSE
09.01.20	183	AT	P
SCALE @ A1	NUMBER	REV.	
1:50	183-311	C	