

New outbuilding at the rear of the garden - Rev P2

3 Hilltop Road | London | NW62QA

STEYN STUDIO



3D Views - Existing Outbuilding



View from the rear terrace



Aerial view




Loft view




Garden view




3D Views - Proposed Outbuilding

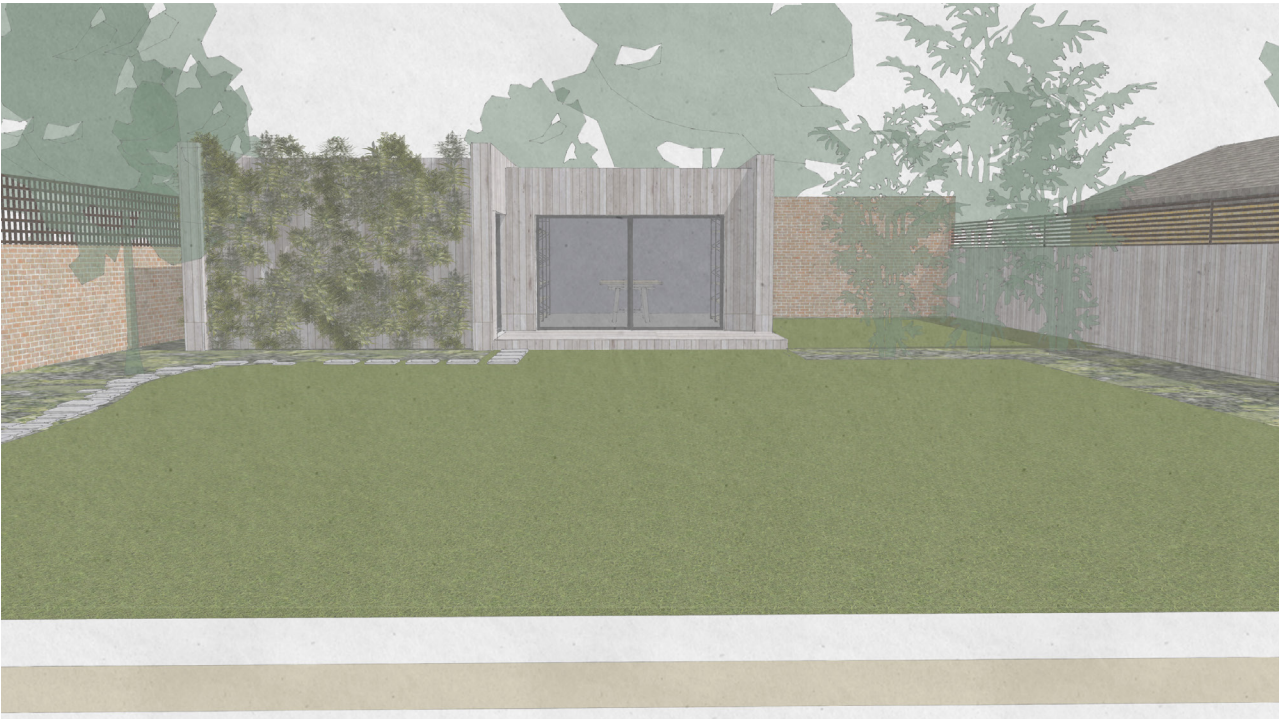


View from the terrace

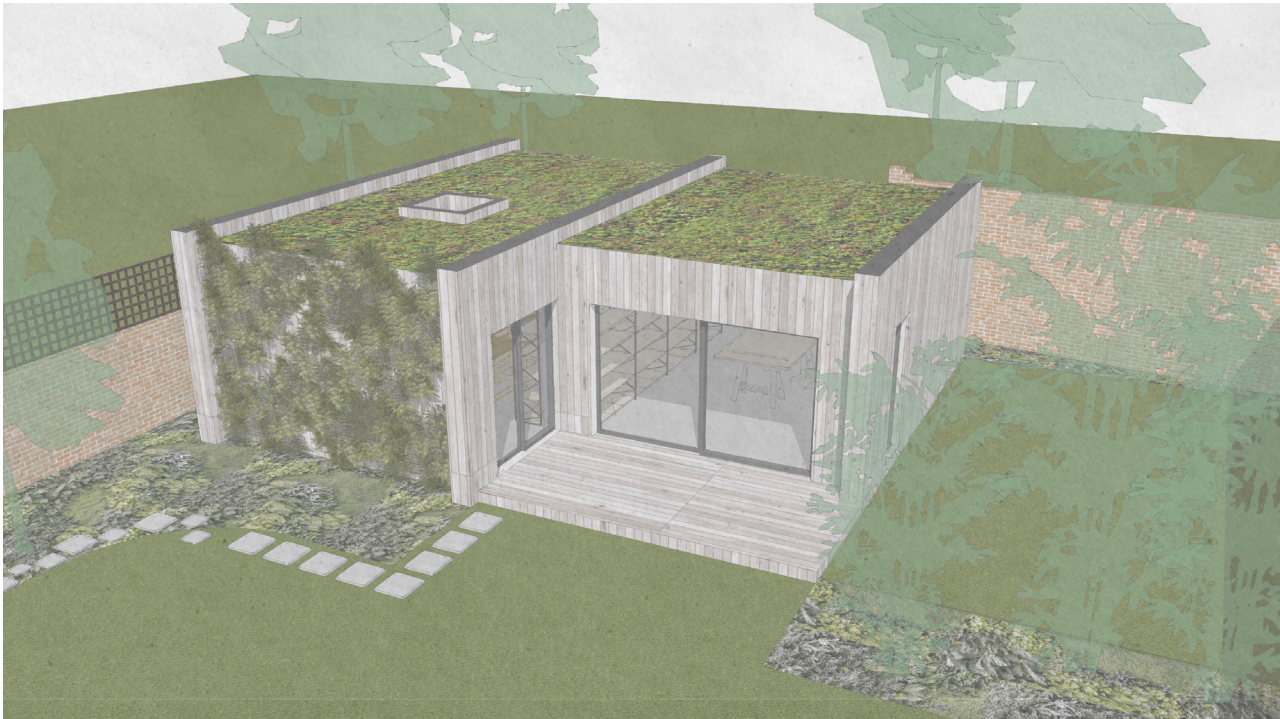

Aerial view

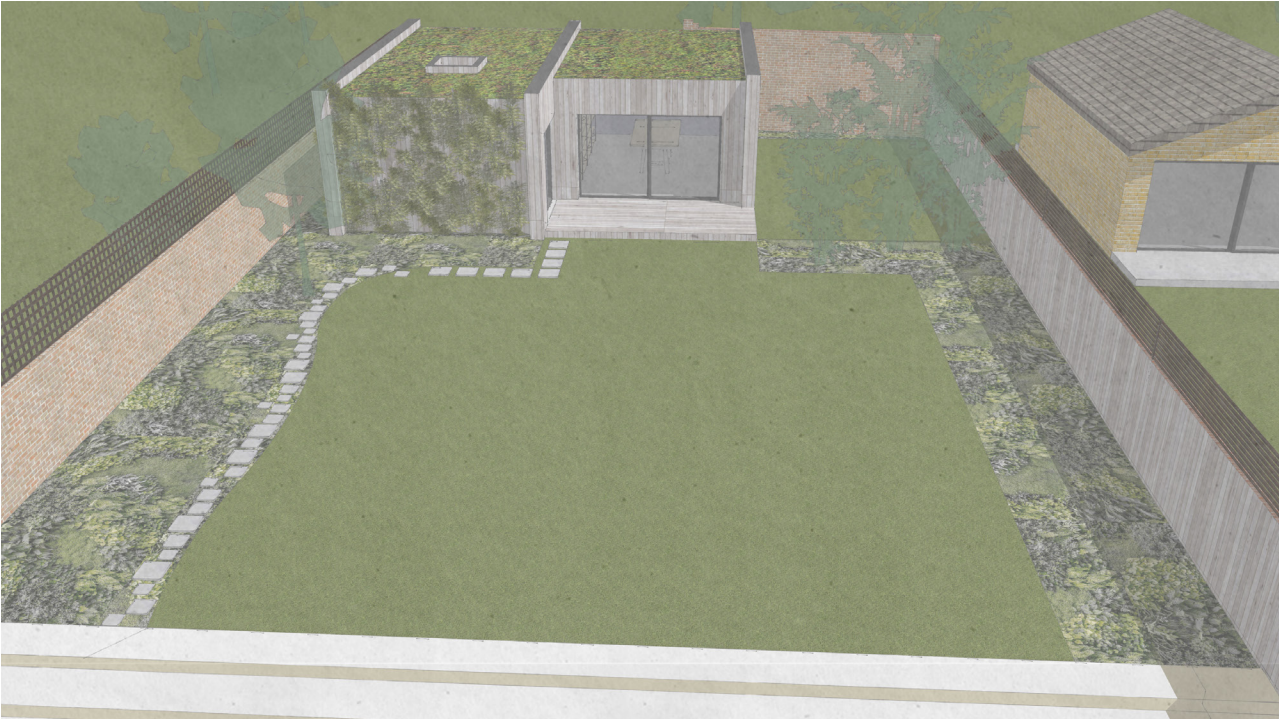

Loft view

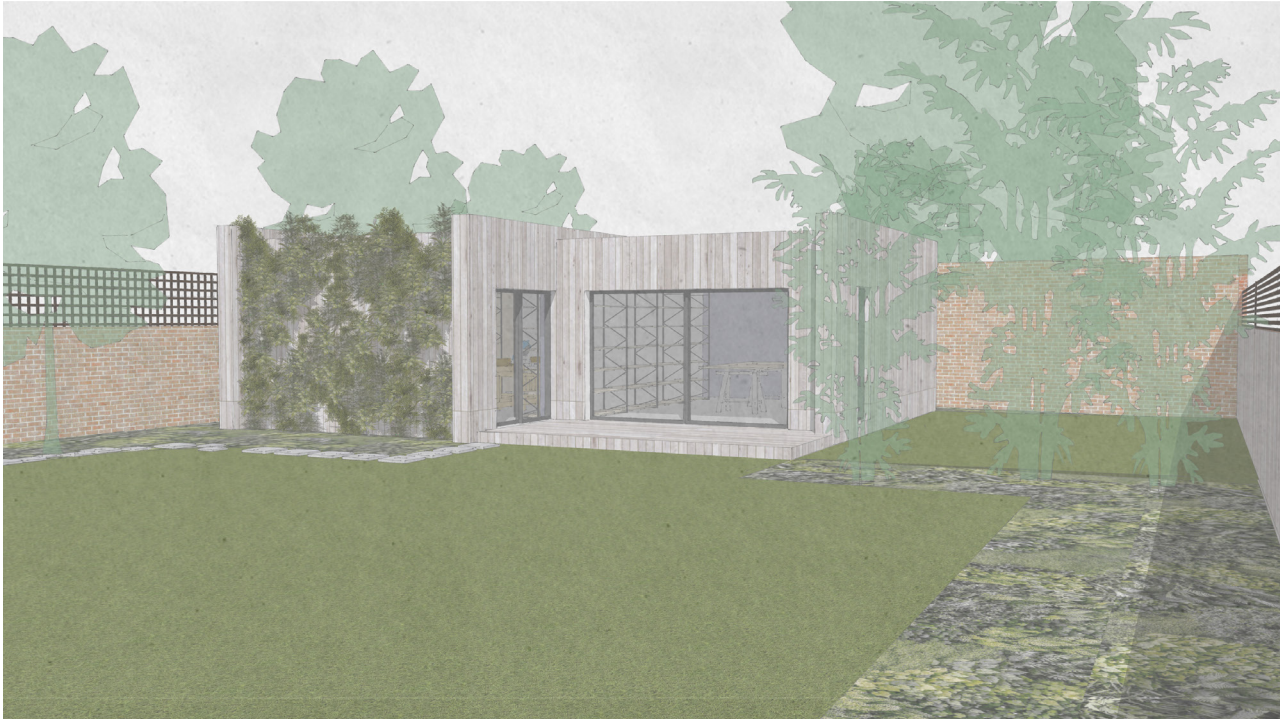


Garden view




Proposed Drawings

STEYN STUDIO



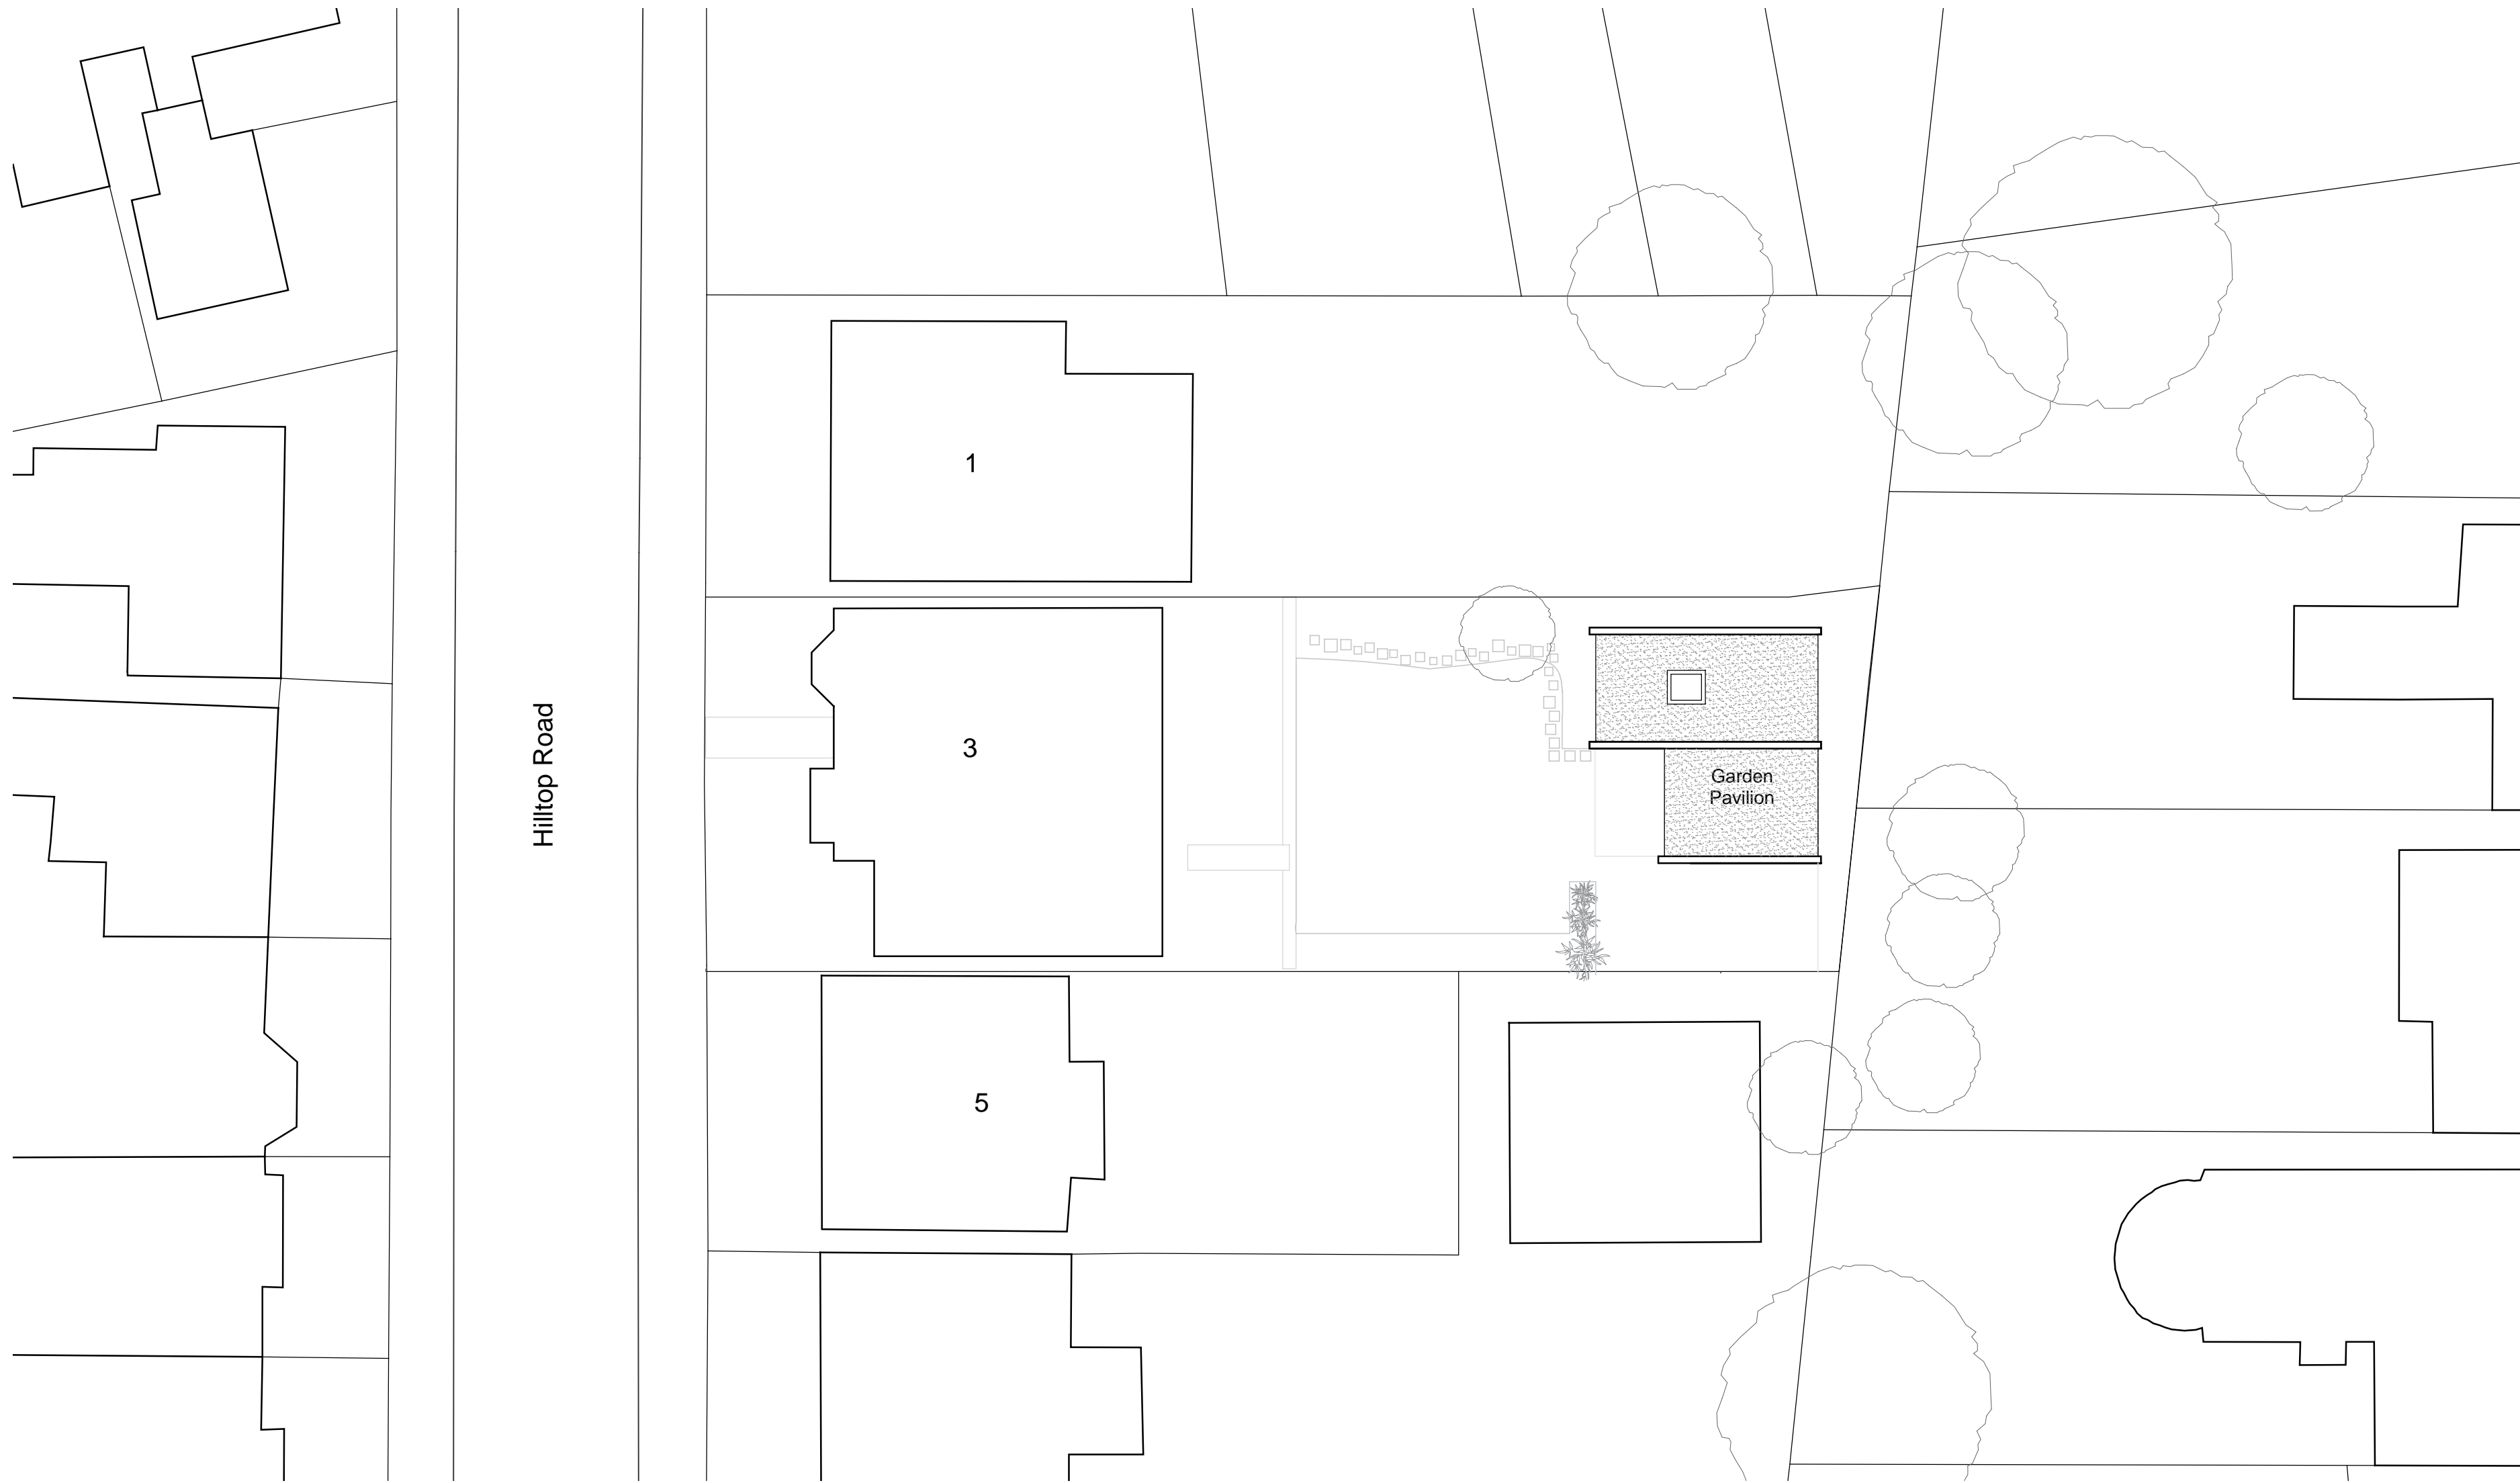

Site Plan
Scale 1:200

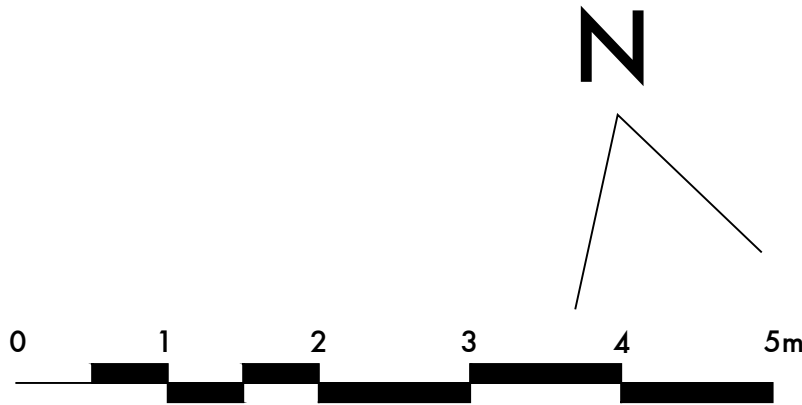

NOTES
ALL DIMENSIONS TO BE CHECKED ON SITE PRIOR TO COMMENCEMENT OF WORK. NO SCALING. ANY DISCREPANCIES TO BE REPORTED TO THE ARCHITECT. ©


KEY PLAN

REV	DATE	COMMENT
P1	01.04.22	First Issue
P2	04/08.22	Second Issue

P L A N N I N G

<div>STEYN  STUDIO</div> <div>Unit G1 Lion Works 55-57 Wallis Road London, E9 5LH mob: 07930808586 tel: +44 (0) 20 323 90228 email: info@steynstudio.com web: steynstudio.com</div>	
PROJECT NAME	Garden Pavilion
ADDRESS	3 Hilltop Road London, NW62QA
DRAWING	Site plan
DRAWING NO.	D 0 102 P2
DATE	April 2022
SCALE	1:200 @ A1
DRAWN BY	CF
CHECKED BY	CS

D 0 102	P2
-------------	----

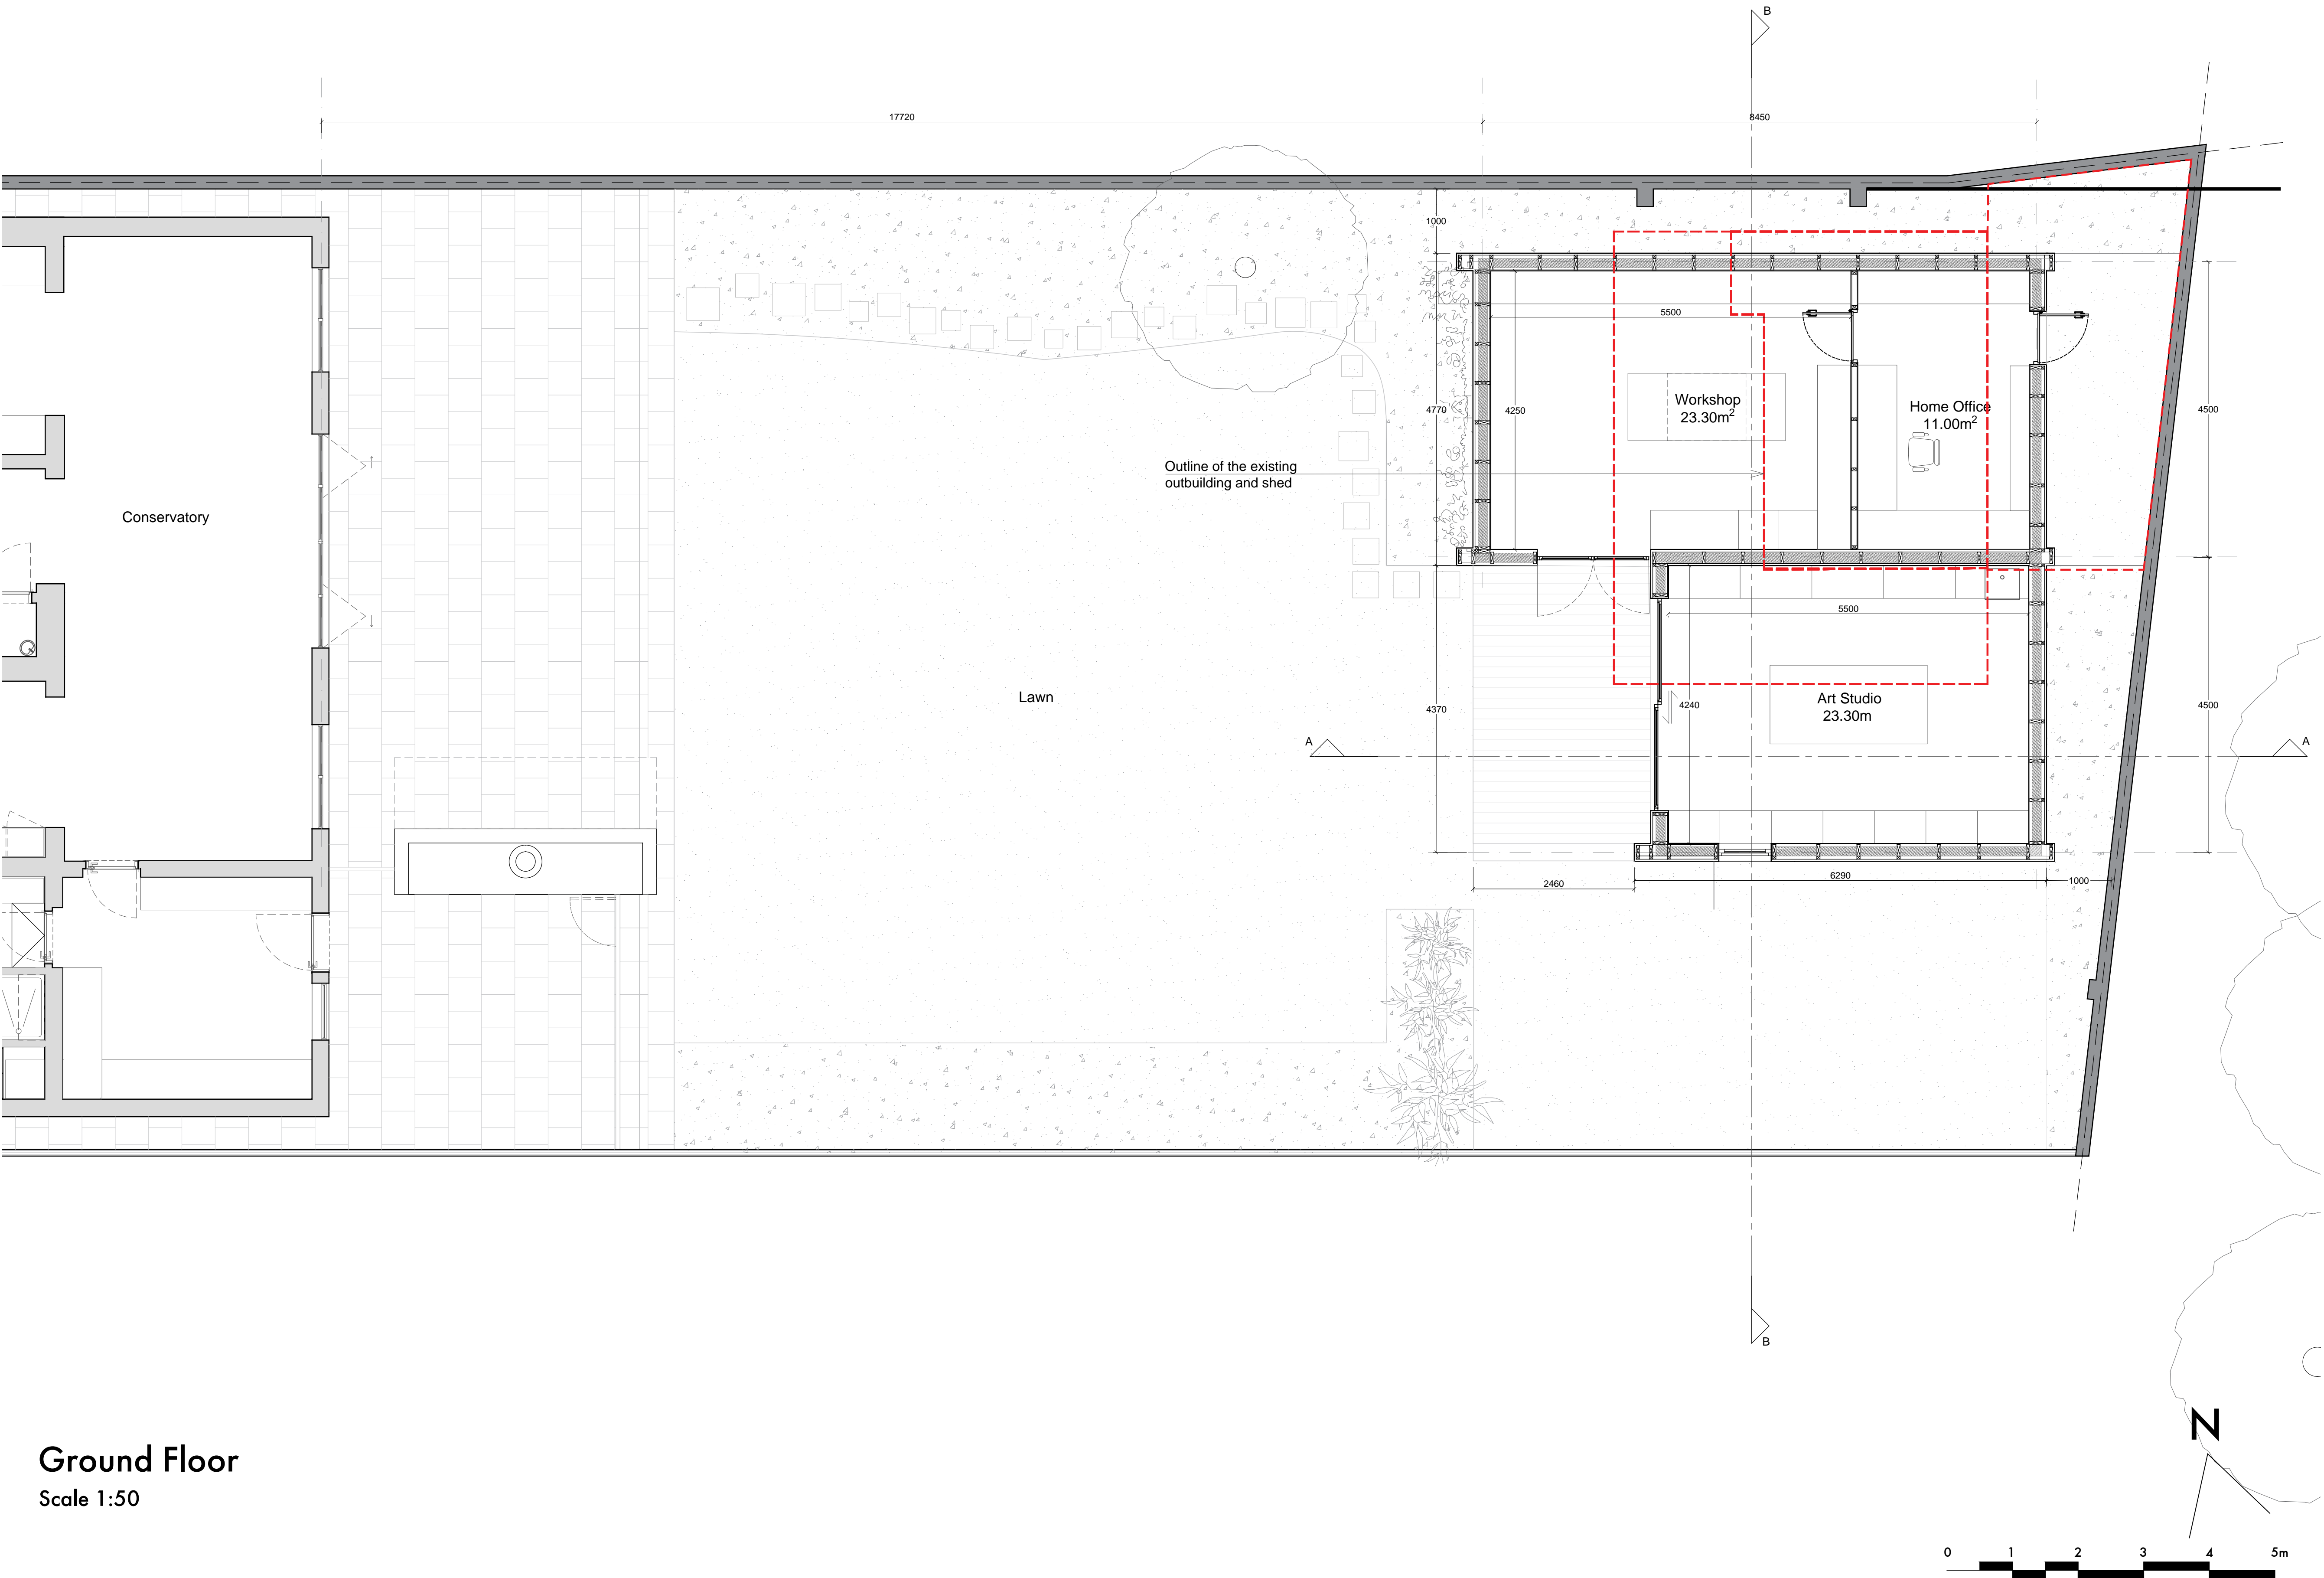

Ground Floor
Scale 1:50

NOTES
ALL DIMENSIONS TO BE CHECKED ON SITE PRIOR TO COMMENCEMENT
OF WORK. NO SCALING. ANY DISCREPANCIES TO BE REPORTED TO THE
ARCHITECT ©

KEY PLAN

REV	DATE	COMMENT
P1	01.04.22	First Issue
P2	04/08.22	Second Issue


PLANNING

STEYN STUDIO

Unit G1 | Lion Works | 55-57 Walls Road
London, E9 5LH
mob: 07930808586 | tel: +44 (0) 20 323 90228
email: info@steynstudio.com | web: steynstudio.com

PROJECT NAME	Garden Pavilion
ADDRESS	3 Hilltop Road London, NW62QA
DRAWING	Floor Plans
DRAWING NO.	D 0 100 P2
DATE	April 2022
SCALE	1:50 @ A1
DRAWN BY	CF
CHECKED BY	CS

D | 0 | 100 P2

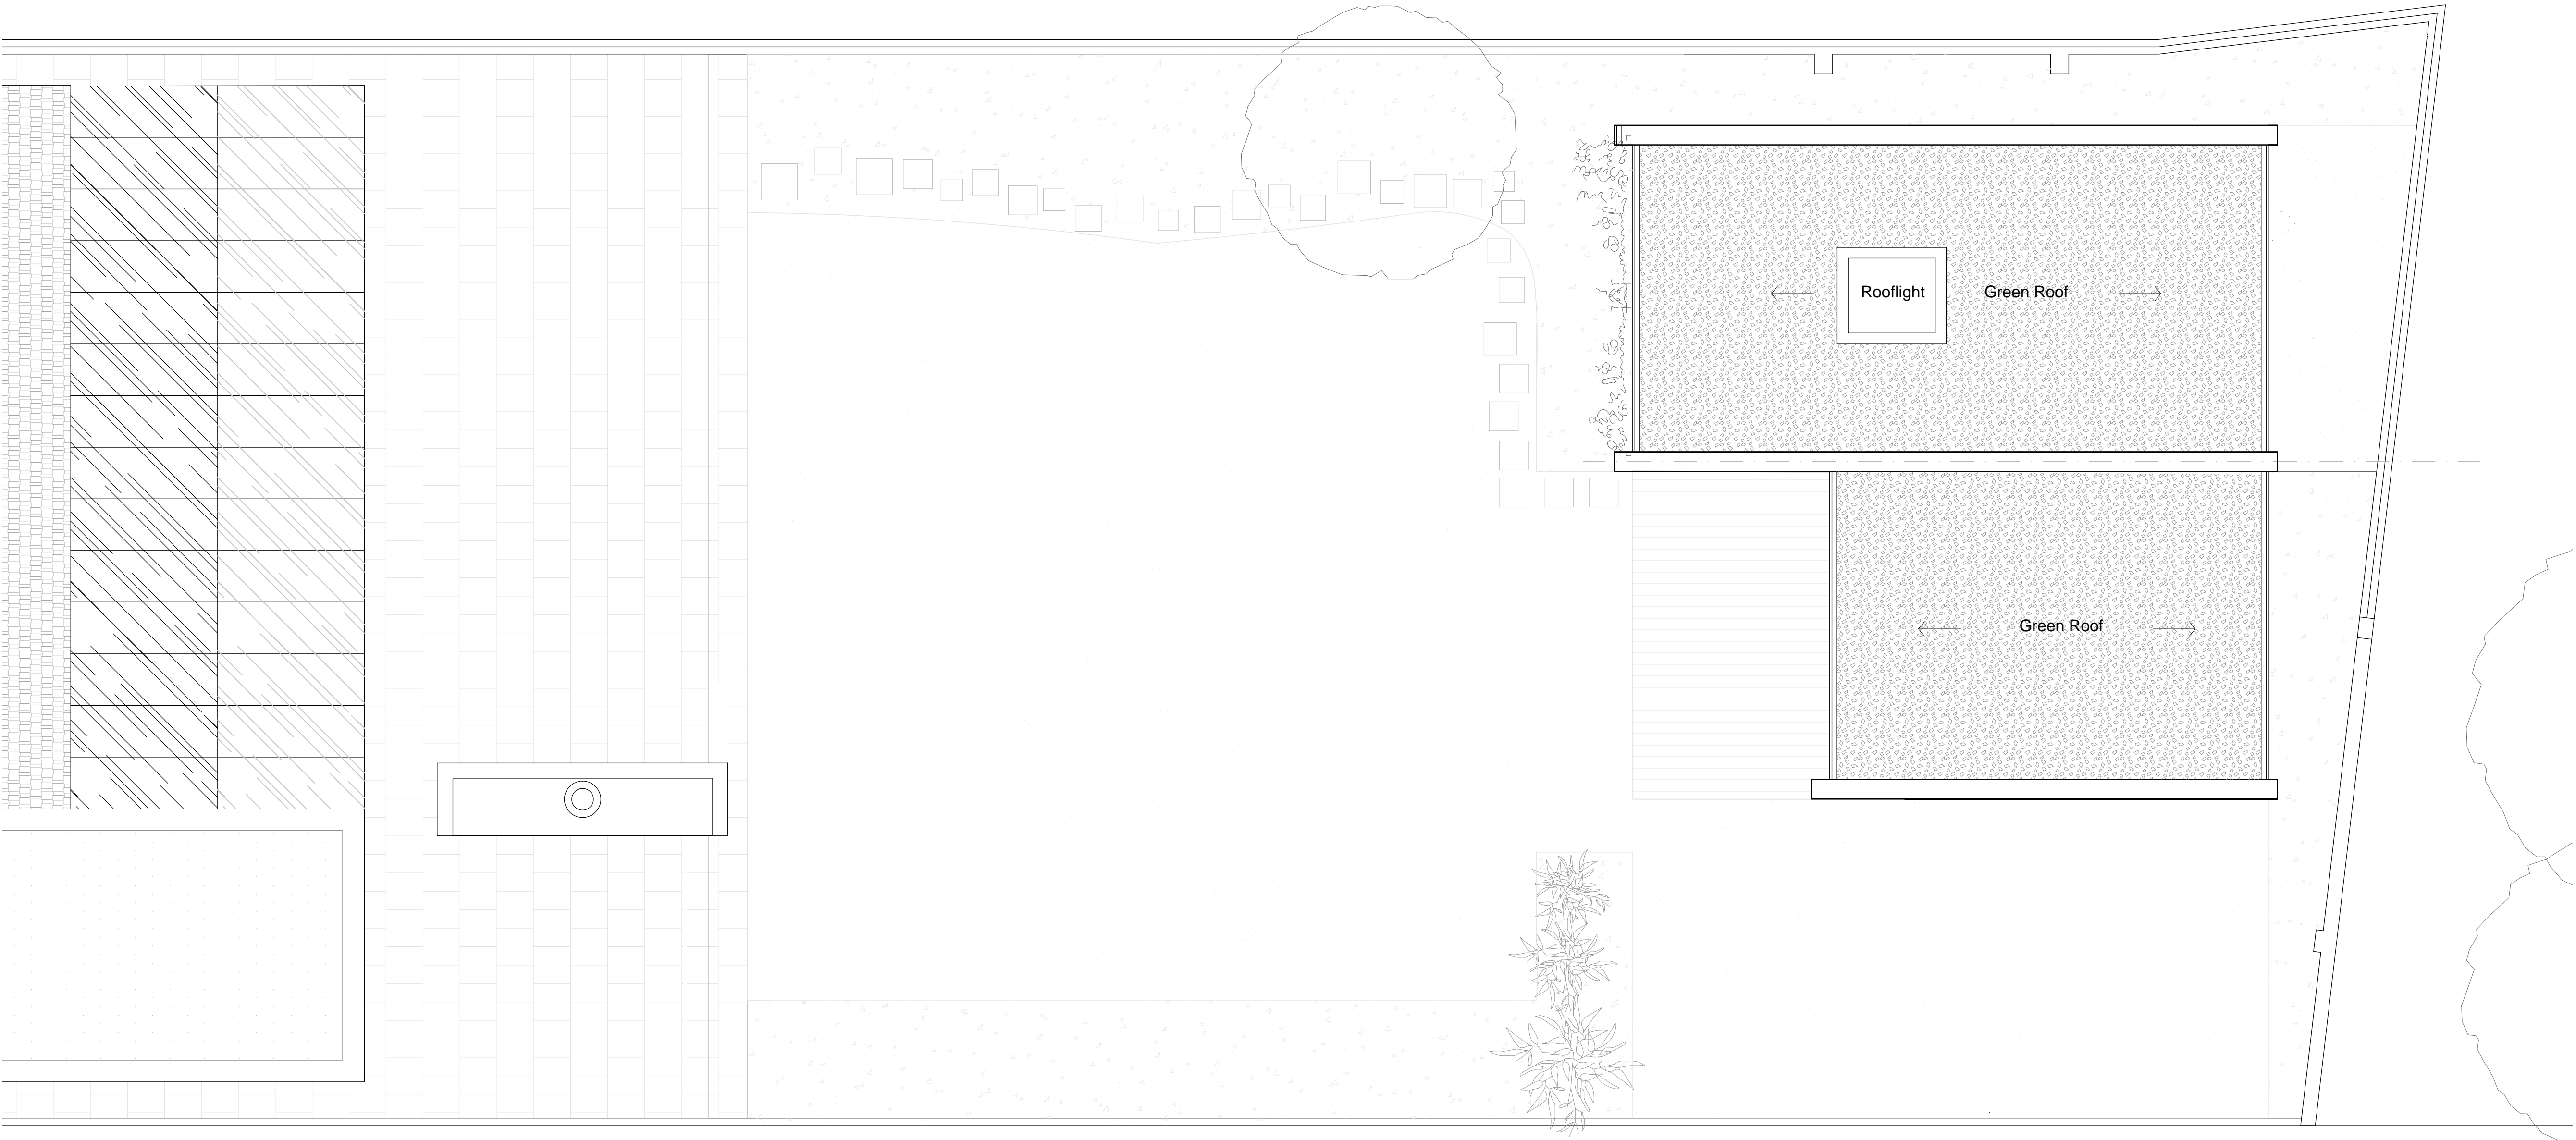

Roof plan
Scale 1:50

NOTES
ALL DIMENSIONS TO BE CHECKED ON SITE PRIOR TO COMMENCEMENT
OF WORK. NO SCALING. ANY DISCREPANCIES TO BE REPORTED TO THE
ARCHITECT ©

KEY PLAN

REV	DATE	COMMENT
P1	01.04.22	First Issue
P2	04/08.22	Second Issue

P L A N N I N G


STEYN STUDIO

Unit G1 | Lion Works | 55-57 Wallis Road
London, E9 5UH
mob: 07930808586 | tel: +44 (0) 20 323 90228
email: info@steynstudio.com | web: steynstudio.com


PROJECT NAME	Garden Pavilion
ADDRESS	3 Hilltop Road London, NW62QA
DRAWING	Roof plan
DRAWING NO.	D 0 101 P2
DATE	April 2022
SCALE	1:50 @ A1
DRAWN BY	CF
CHECKED BY	CS

D | 0 | 101

P2

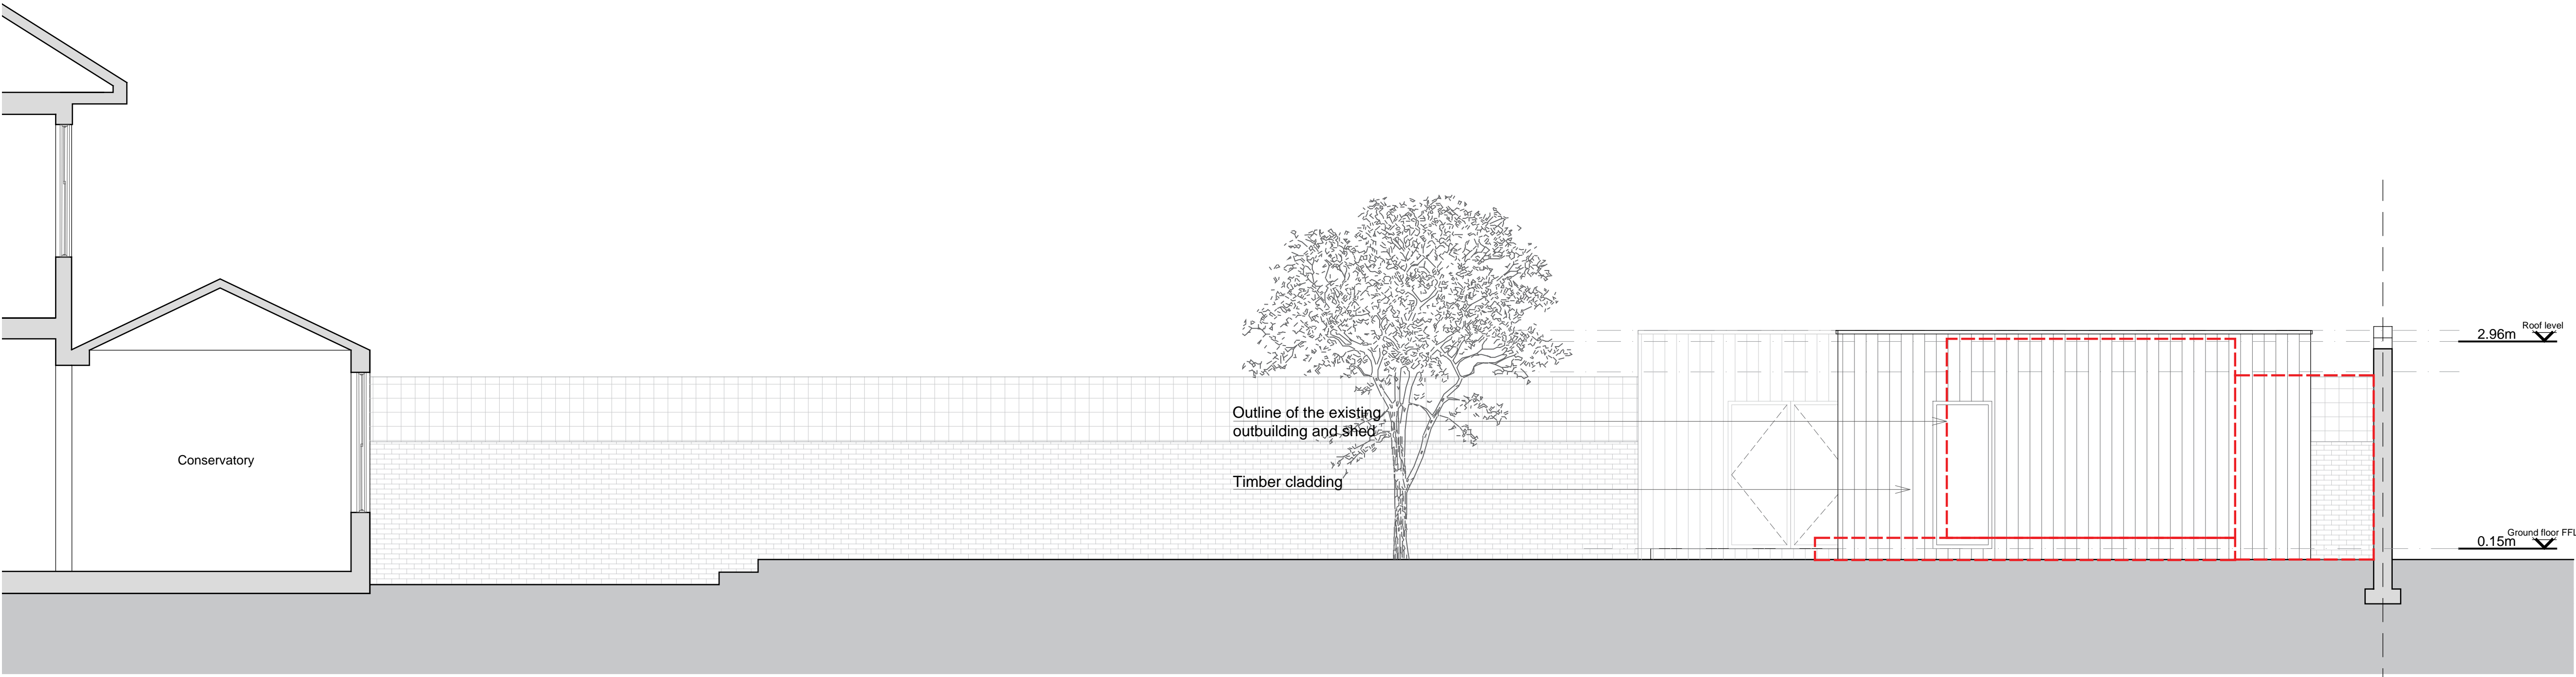

Side Elevation
Scale 1:50

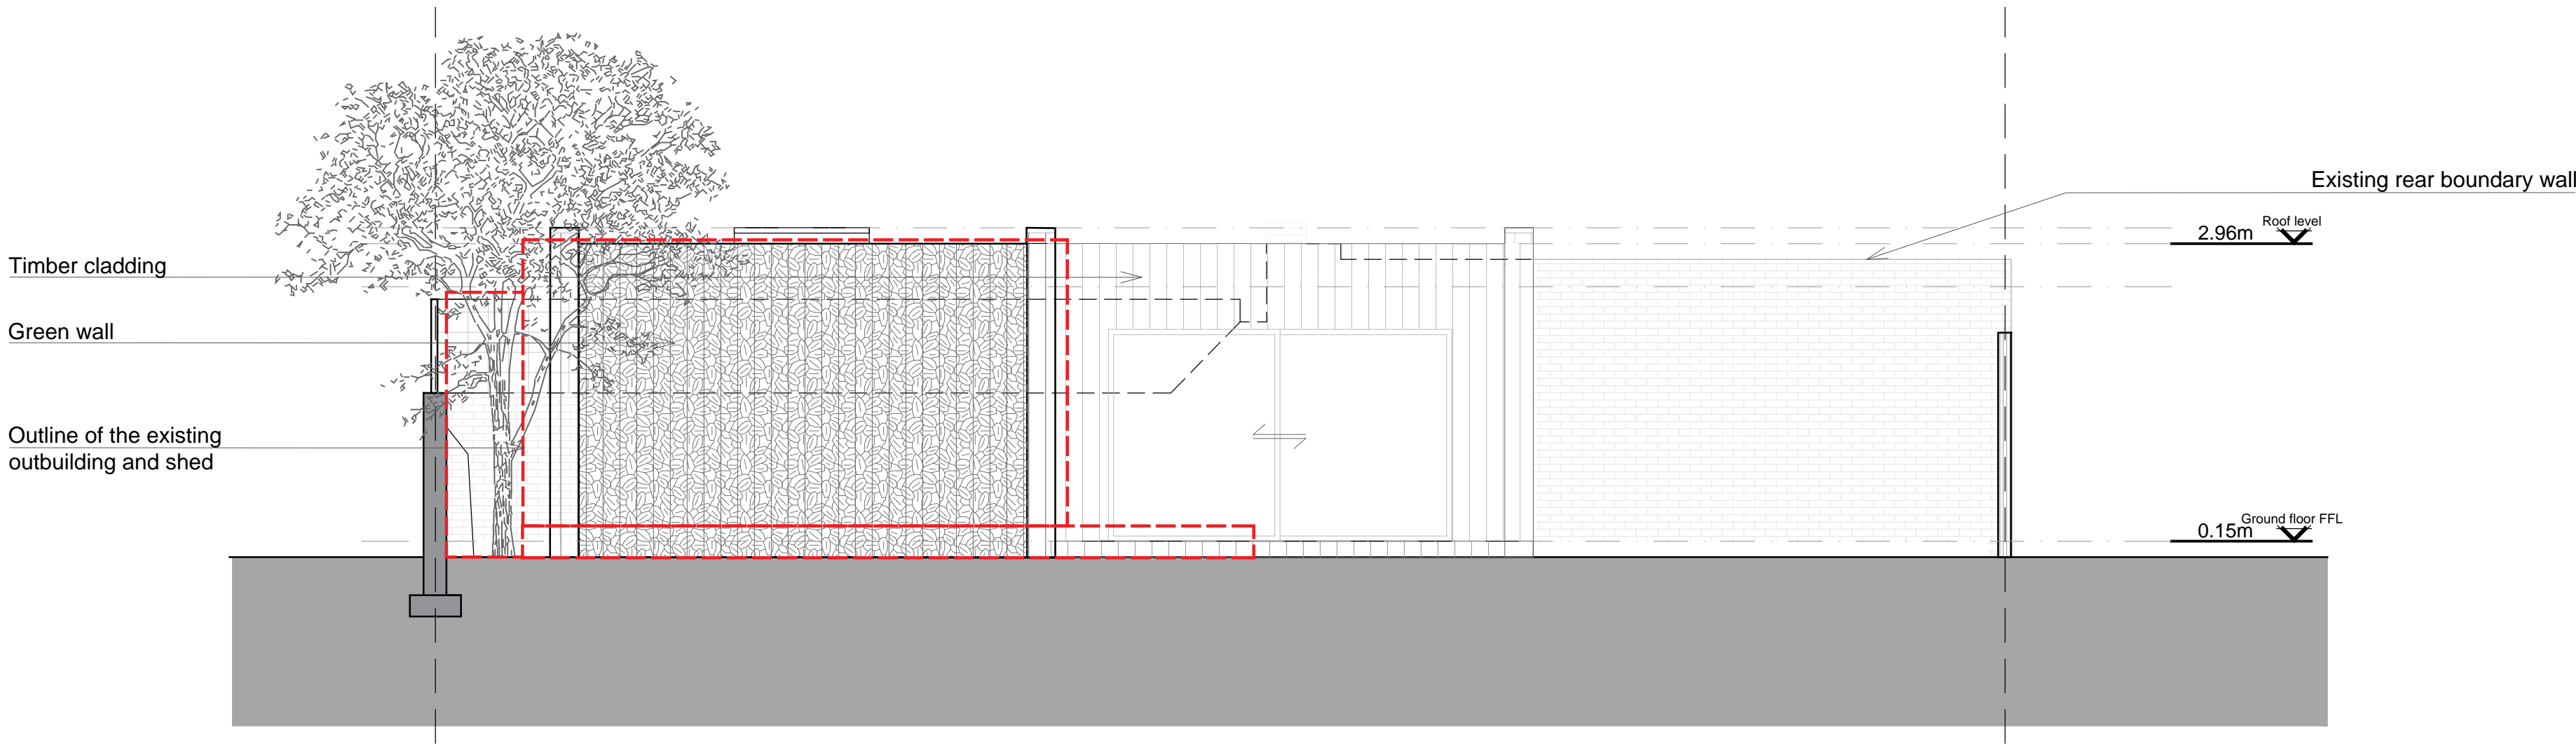

Front Elevation
Scale 1:50



NOTES
ALL DIMENSIONS TO BE CHECKED ON SITE PRIOR TO COMMENCEMENT OF WORK. NO SCALING. ANY DISCREPANCIES TO BE REPORTED TO THE ARCHITECT ©

KEY PLAN

REV	DATE	COMMENT
P1	01.04.22	First Issue
P2	04/08.22	Second Issue

P L A N N I N G


STEYNSTUDIO

Unit G1 | Lion Works | 55-57 Wallis Road
London, E9 5JH
mob: 07930808586 | tel: +44 (0) 20 323 90228
email: info@steynstudio.com | web: steynstudio.com


PROJECT NAME	Garden Pavilion
ADDRESS	3 Hilltop Road London, NW62QA
DRAWING	Elevations
DRAWING NO.	D 0 300 P2
DATE	April 2022
SCALE	1:50 @ A1
DRAWN BY	CF
CHECKED BY	CS

D | 0 | 300

P2

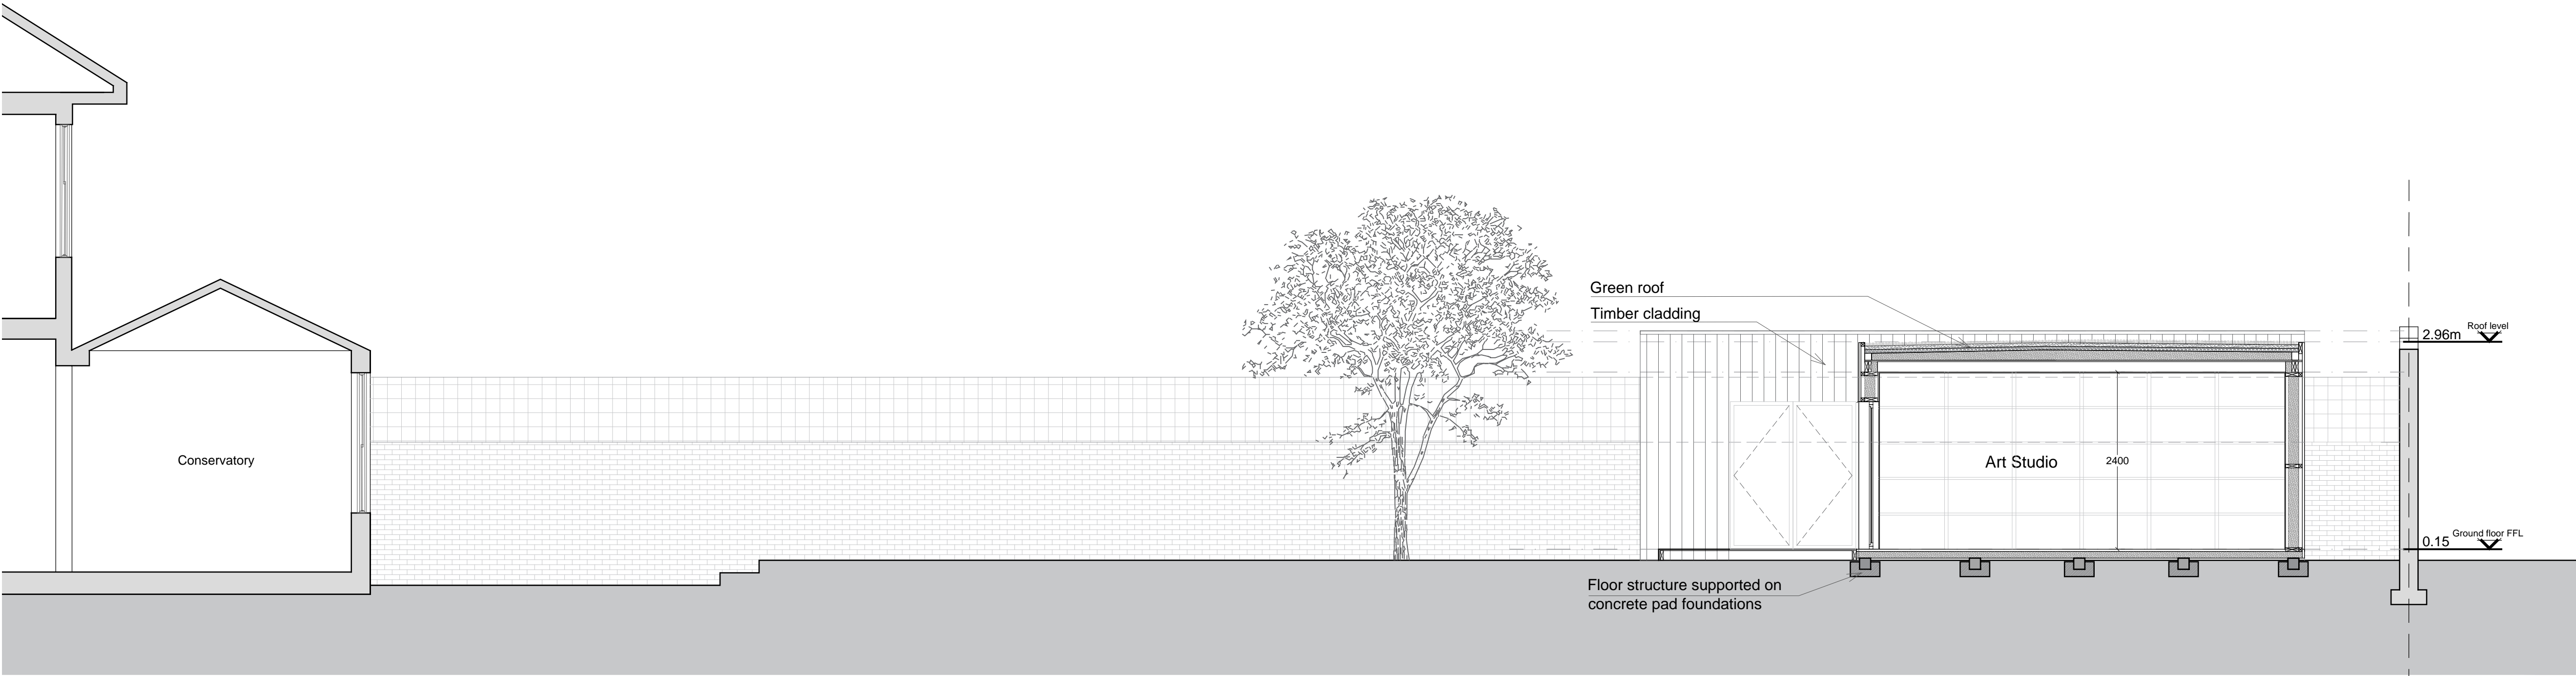

Section A - A
Scale 1:50

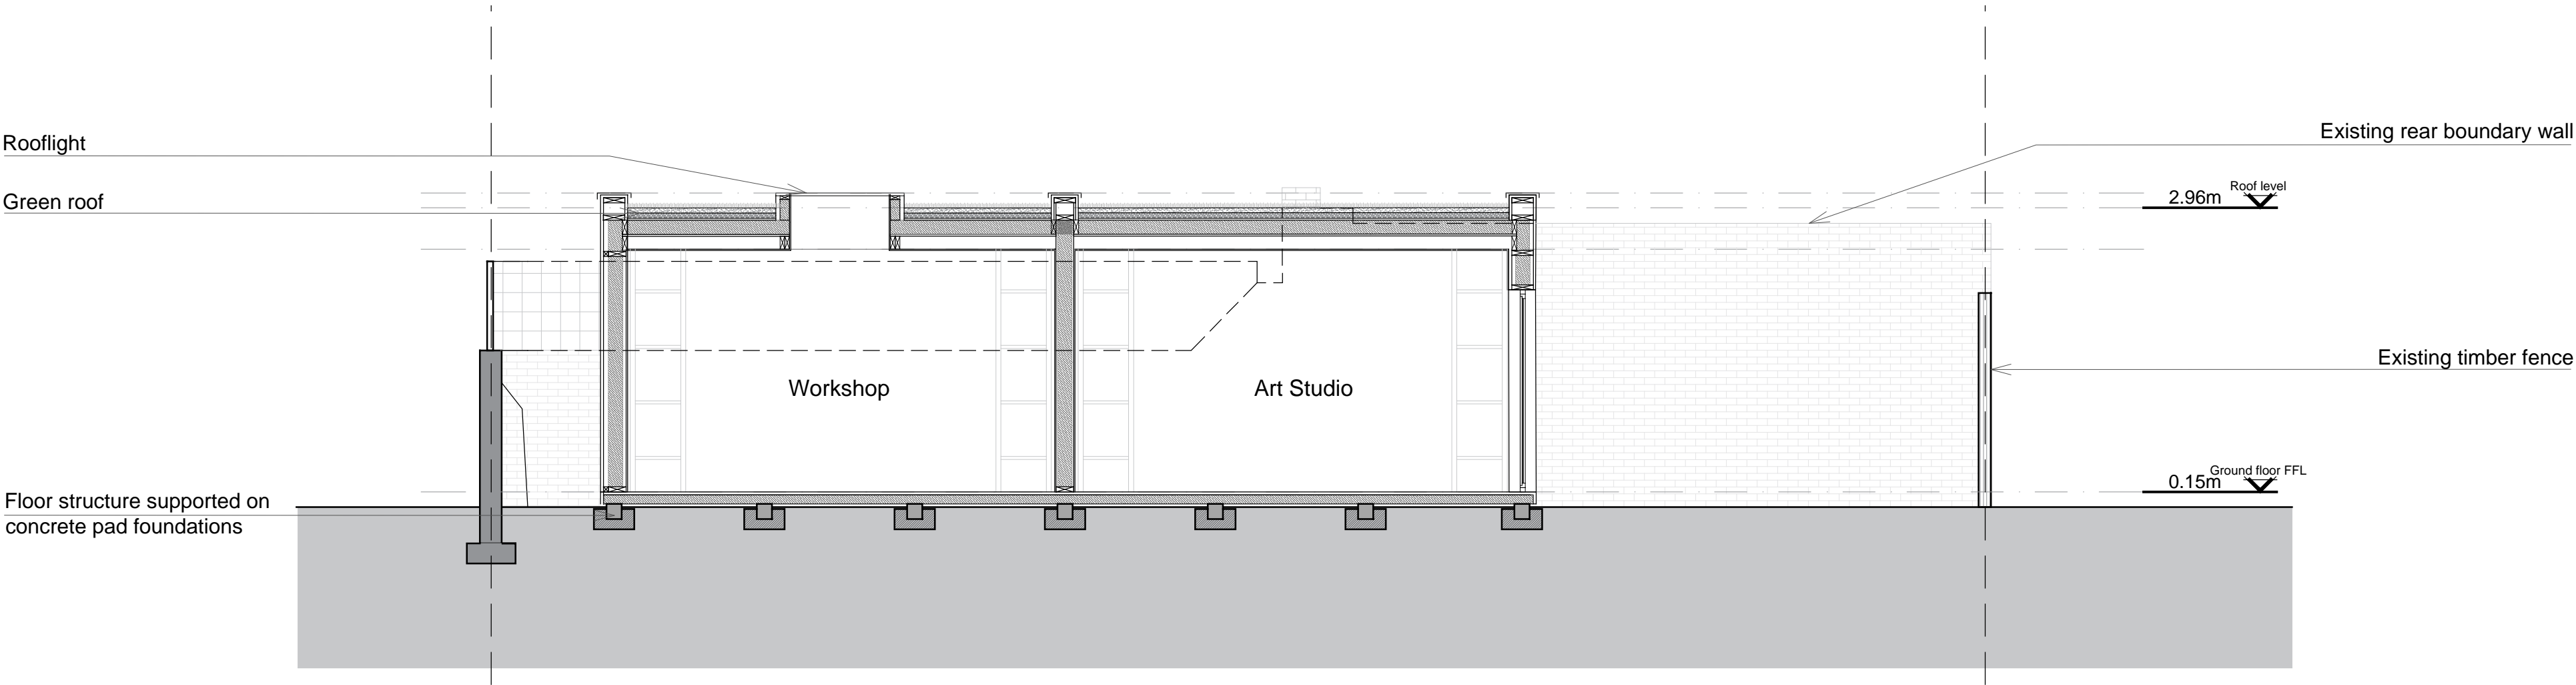

Section B - B
Scale 1:50



NOTES
ALL DIMENSIONS TO BE CHECKED ON SITE PRIOR TO COMMENCEMENT
OF WORK. NO SCALING. ANY DISCREPANCIES TO BE REPORTED TO THE
ARCHITECT ©

KEY PLAN

REV	DATE	COMMENT
P1	01.04.22	First Issue
P2	04/08.22	Second Issue

P L A N N I N G

STEYN STUDIO
Unit G1 | Lion Works | 55-57 Wallis Road
London, E9 5LH
mob: 07930808586 | tel: +44 (0) 20 323 90228
email: info@steynstudio.com | web: steynstudio.com

PROJECT NAME	Garden Pavilion
ADDRESS	3 Hilltop Road London, NW62QA
DRAWING	Sections
DRAWING NO.	D 0 200 P2
DATE	April 2022
SCALE	1:50 @ A1
DRAWN BY	CF
CHECKED BY	CS

D | 0 | 200

P2

Thank You!

Tel | +44 (0) 20 323 90228

Email | info@steynstudio.com

Unit G1 | Lion Works | 55-57 Wallis Road | E9 5LH | London | UK

STEYN STUDIO

