
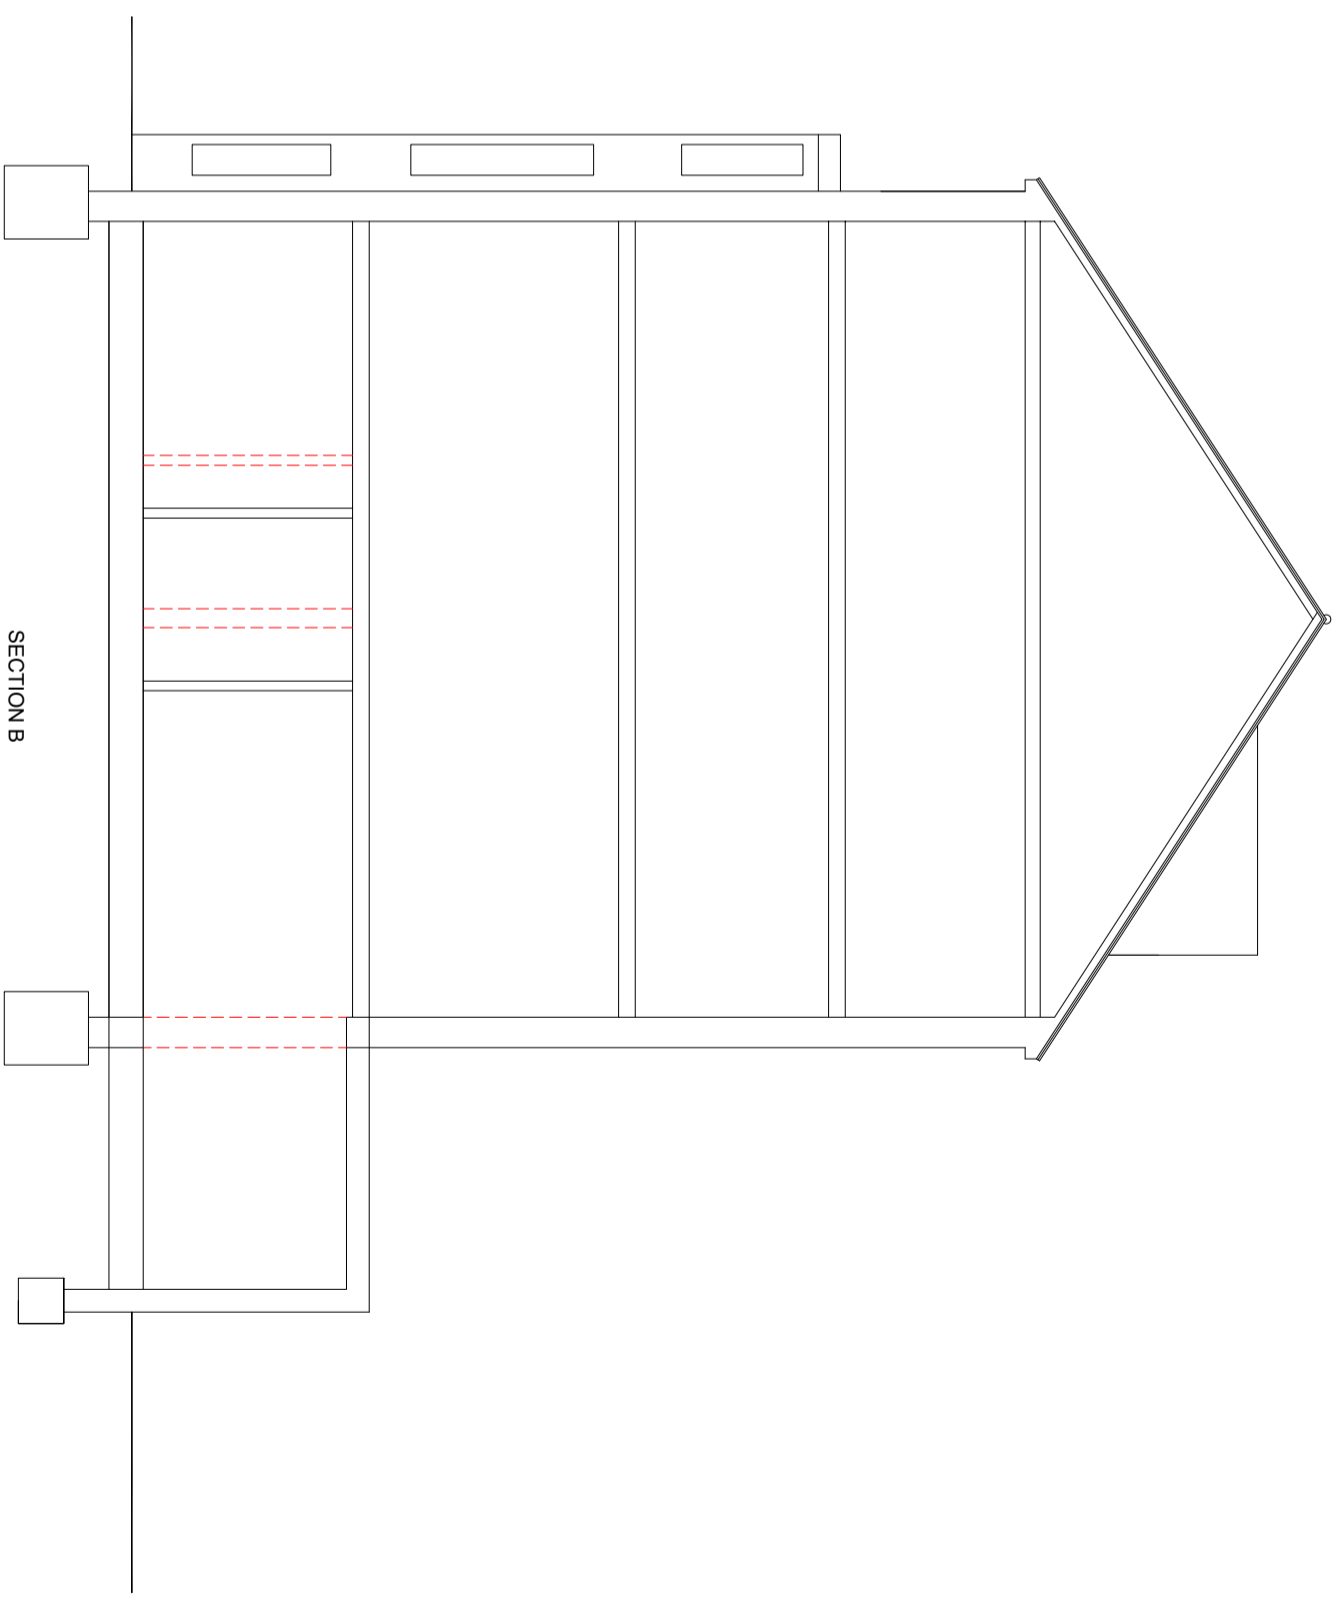


REAR ELEVATION

 

SECTION B

Drawings and calculations are to be approved by Building Control prior to the commencement of any work. No responsibility will be taken by the design team without the written approval by the Local Authority or an approved inspector.

TITLE

PROPOSED DRAWINGS

ADDRESS

BASEMENT FLAT, 32 FAIRHAZEL GARDENS  
LONDON, NW6 3SJ

CLIENT

Mr. J. MOSES

SCALE

1:100 @ A3

DATE

AUG 2022

DRAWING NO.

220802/08

REV.

