



REVISIONS	
REV	DATE
A	2022.04.11
B	2022.05.04

REVISION NOTES:  
 A 2022.04.11 FIRST FLOOR EXTENSION ALTERED  
 B 2022.05.04 FIRST FLOOR EXTENSION ALTERED

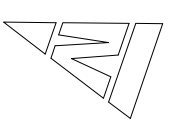

KEY

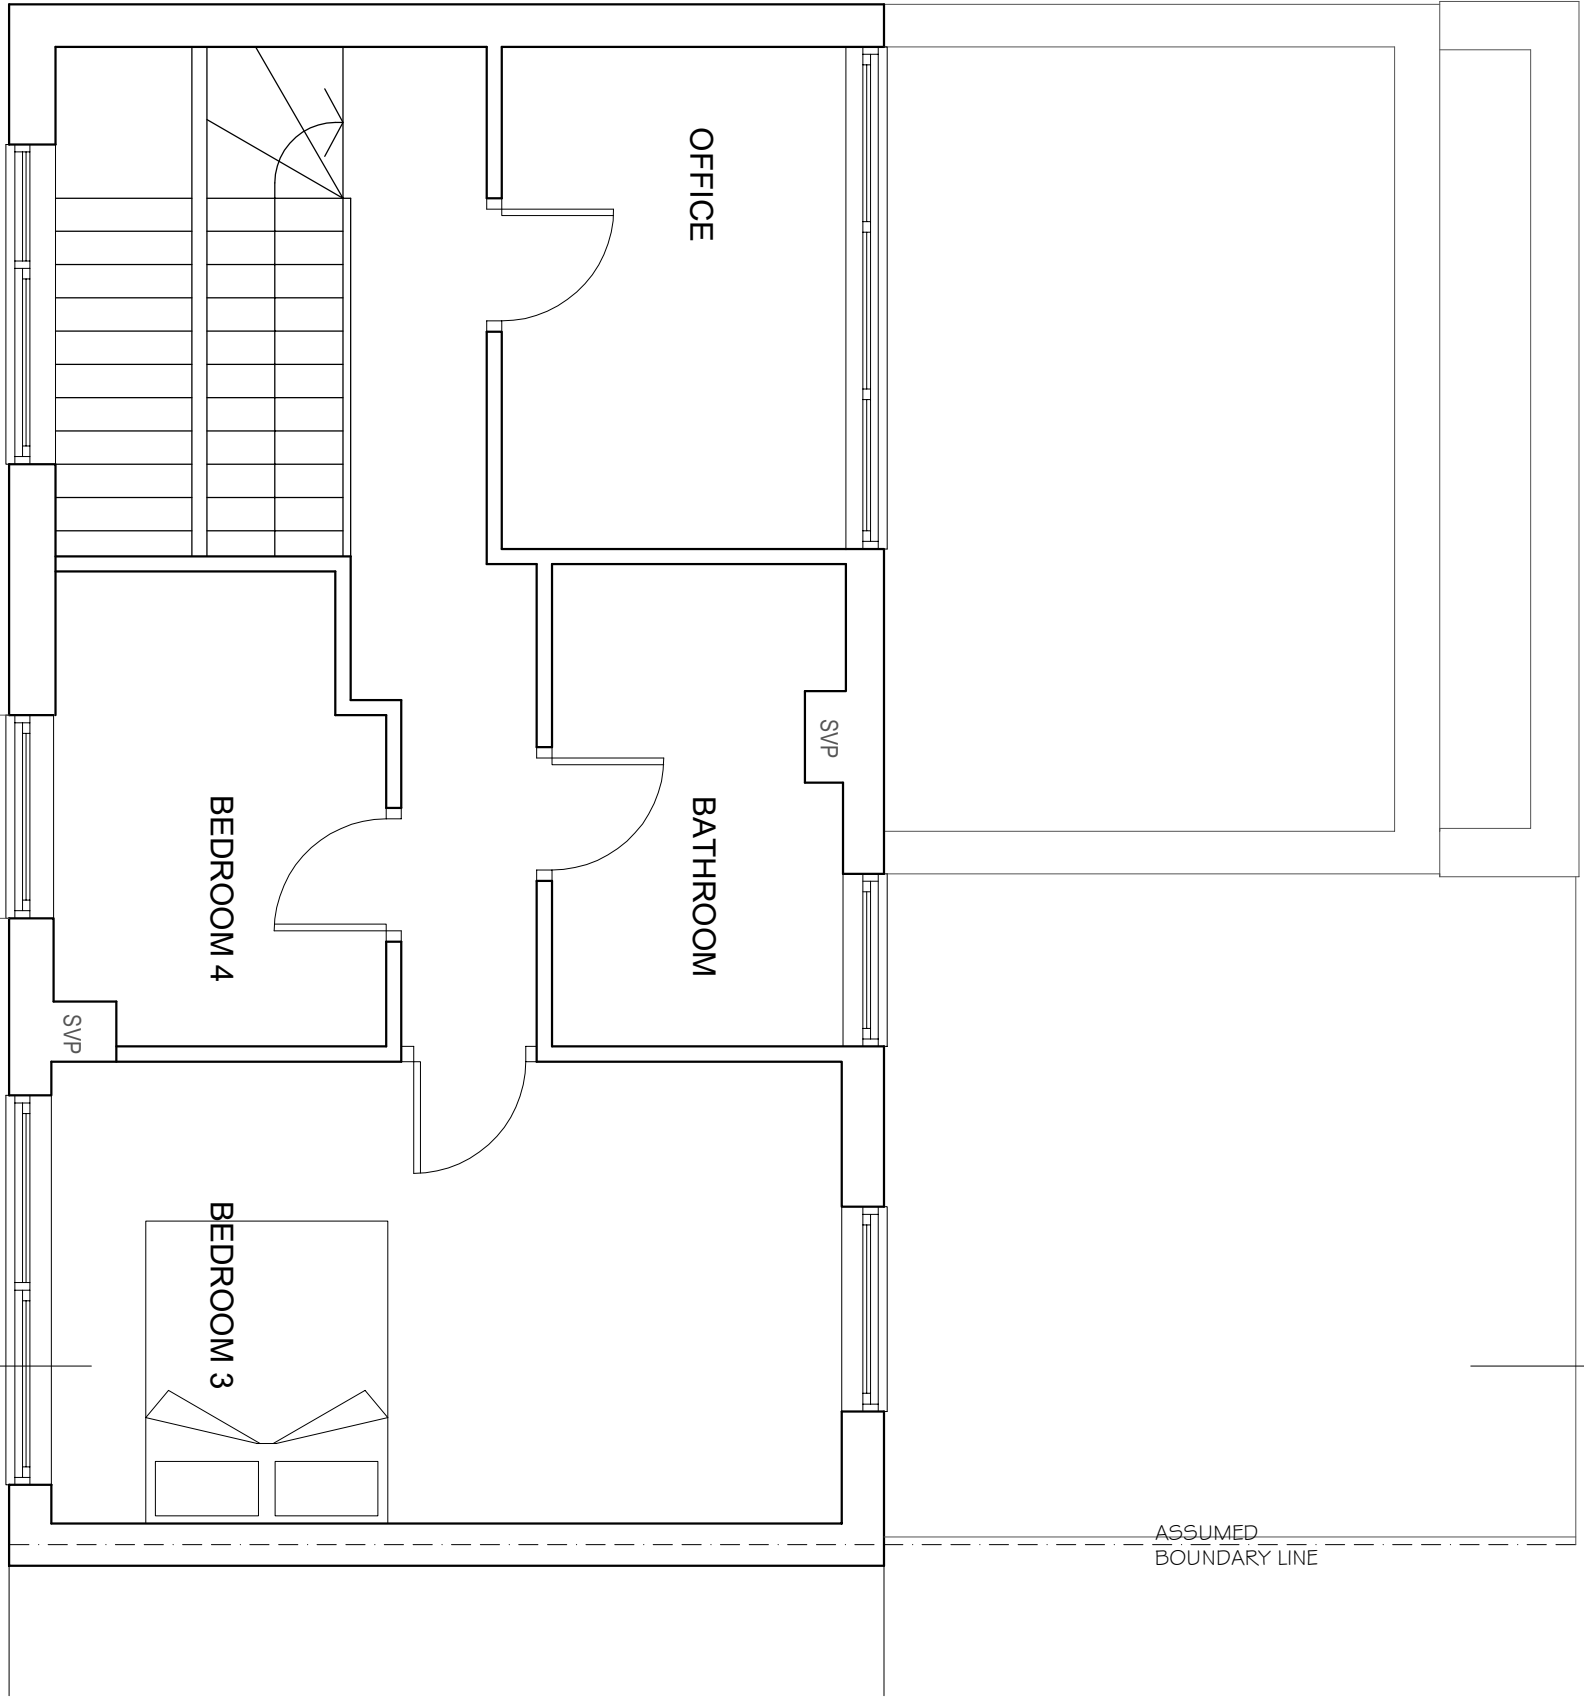

0m 5m

**NOTES**  
 1. Do not scale & print this drawing.  
 2. Report all drawing errors, omissions and discrepancies to the architect/designer.  
 3. Report all drawing errors, omissions and discrepancies to the architect/designer.

**KASIA WHITFIELD DESIGN**

KASIA WHITFIELD  
 19 HAWTREY ROAD  
 LONDON NW3 3SS  
 M: 07786203533

JOB  
 19 HAWTREY ROAD  
 LONDON NW3 3SS  
 TITLE  
 PROPOSED SECOND FLOOR PLAN

DATE	SCALE	STATUS
2021.11.23	1:50@A3	PLANNING
PROJECT NO.	DRAWING NO.	REVISION
HR19.4	PP3	B