


REVISIONS	REV.	DATE	REVISION NOTES:
A	2022.04.11	FIRST FLOOR EXTENSION ALTERED	
B	2022.05.04	FIRST FLOOR EXTENSION ALTERED	
C	2022.08.09	NOTES ADDED	

KEY

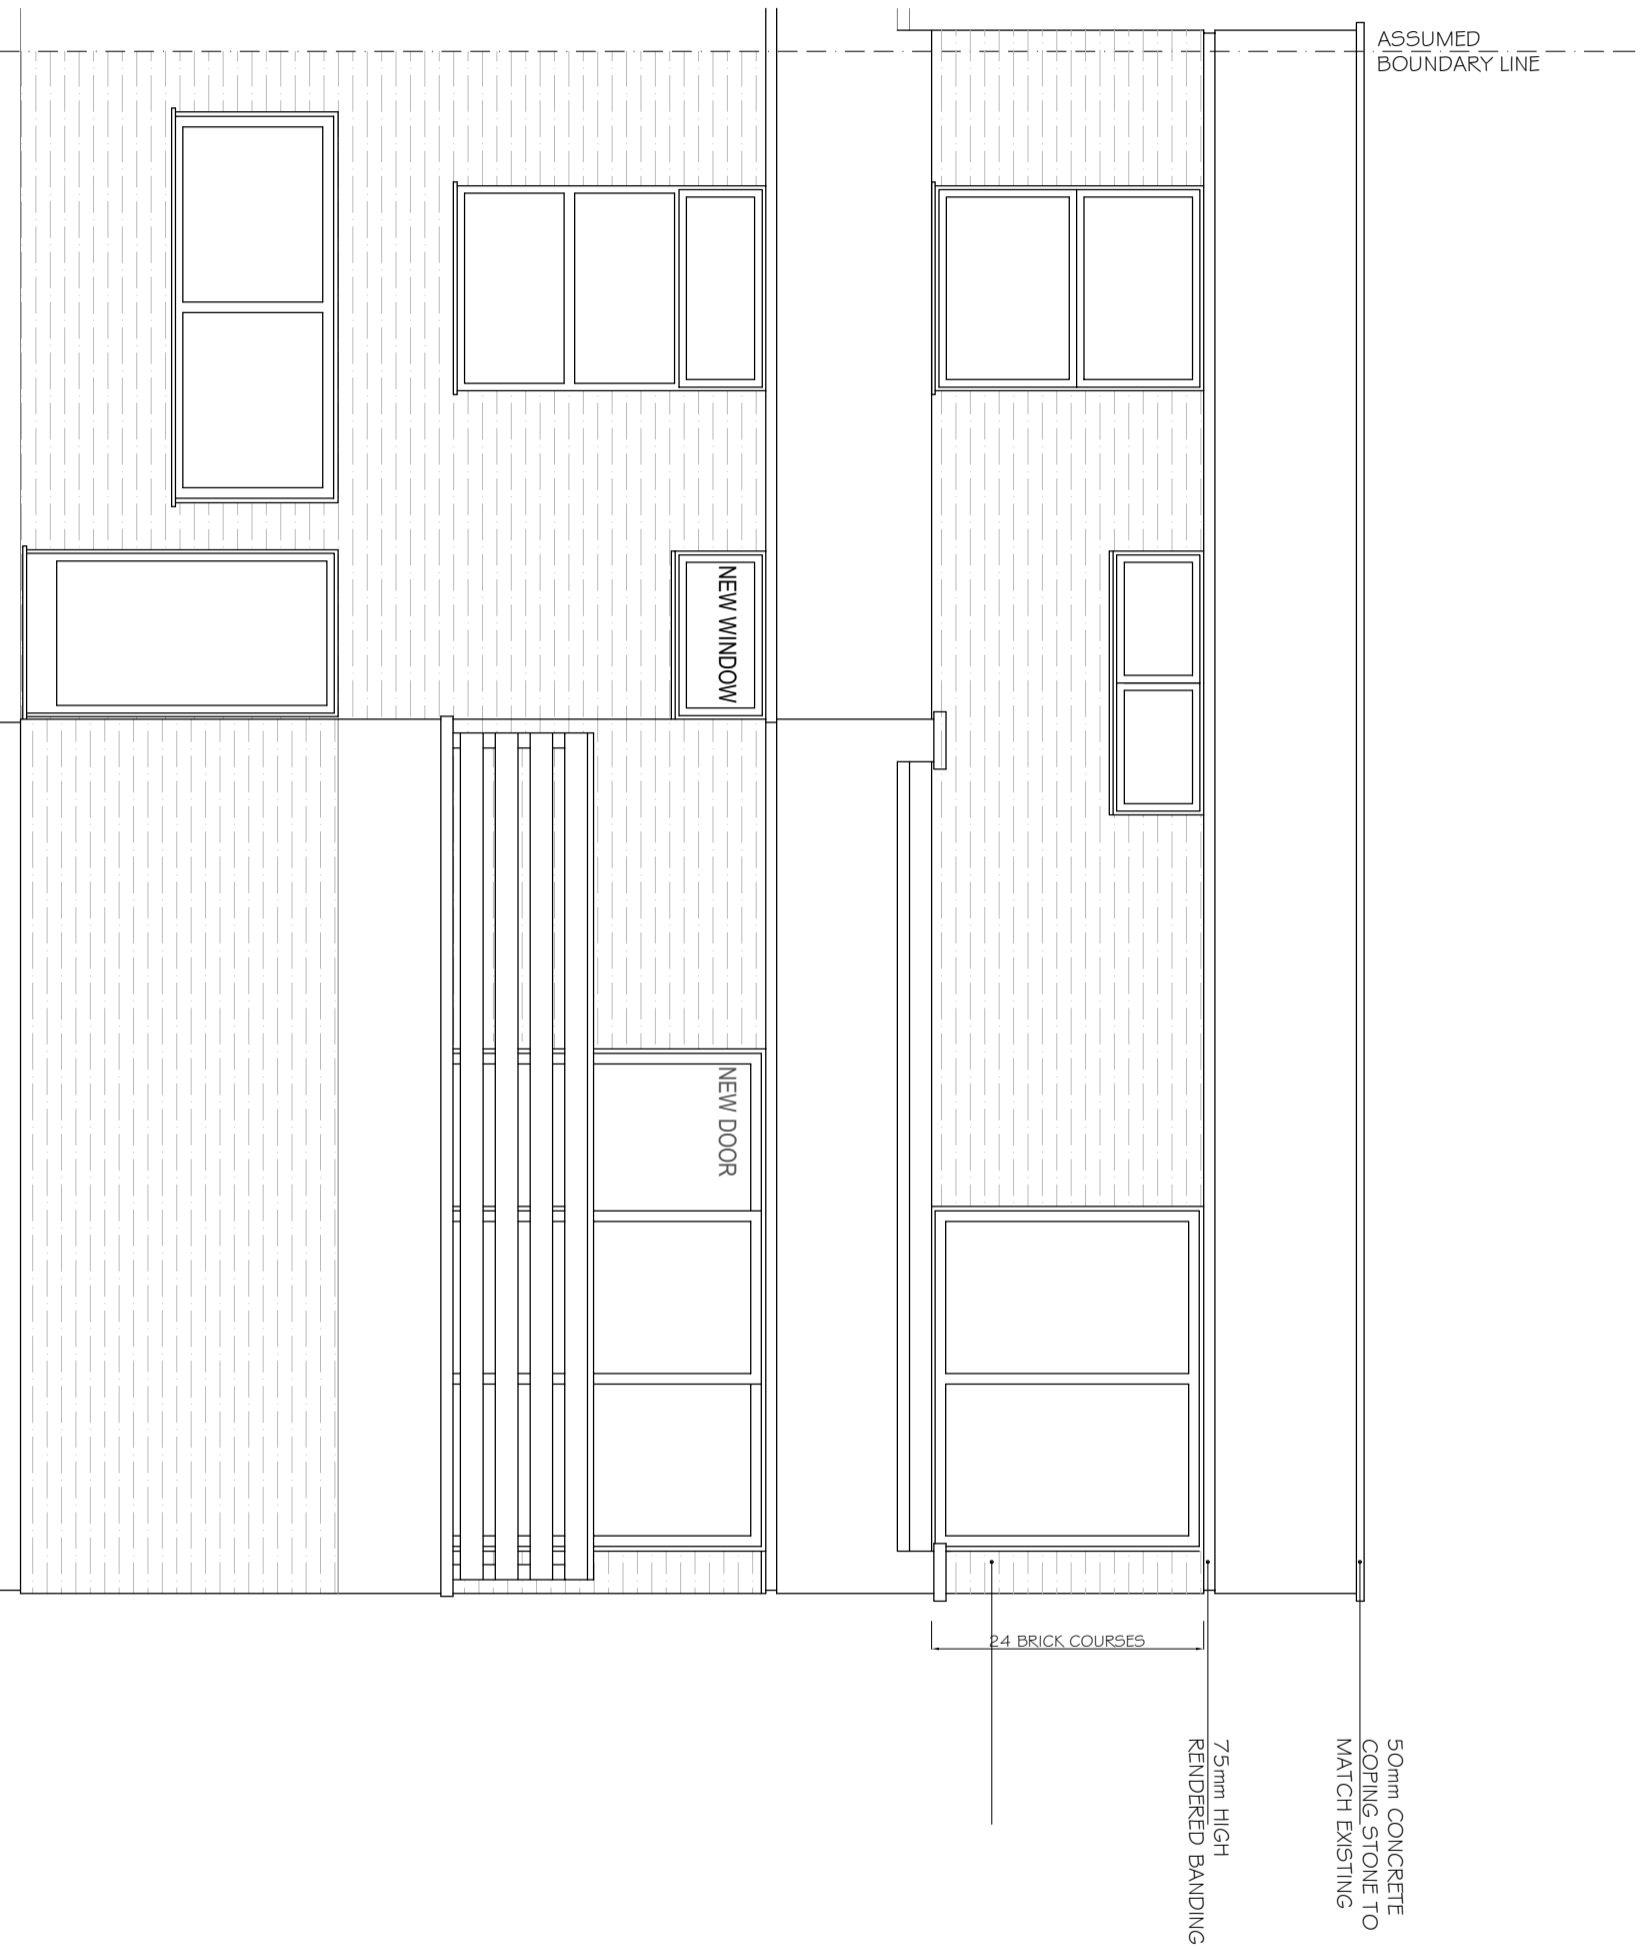

NOTES

- Do not scale & print this drawing.
- Check all dimensions for the construction and each element must be in accordance with the attached drawings.
- Report all drawing errors, omissions and discrepancies to the architect/designer.

KASIA WHITEFIELD DESIGN

KASIA WHITEFIELD@GMAIL.COM
19 HAWTREY ROAD
LONDON NW3 3SS
M: 07989203533

JOB
TITLE PROPOSED REAR ELEVATION (SOUTH)

DATE	SCALE	STATUS
2021.11.23	1:50@A3	PLANNING

PROJECT NO.	DRAWING NO.	REVISION
HR19.4	PP6	C