

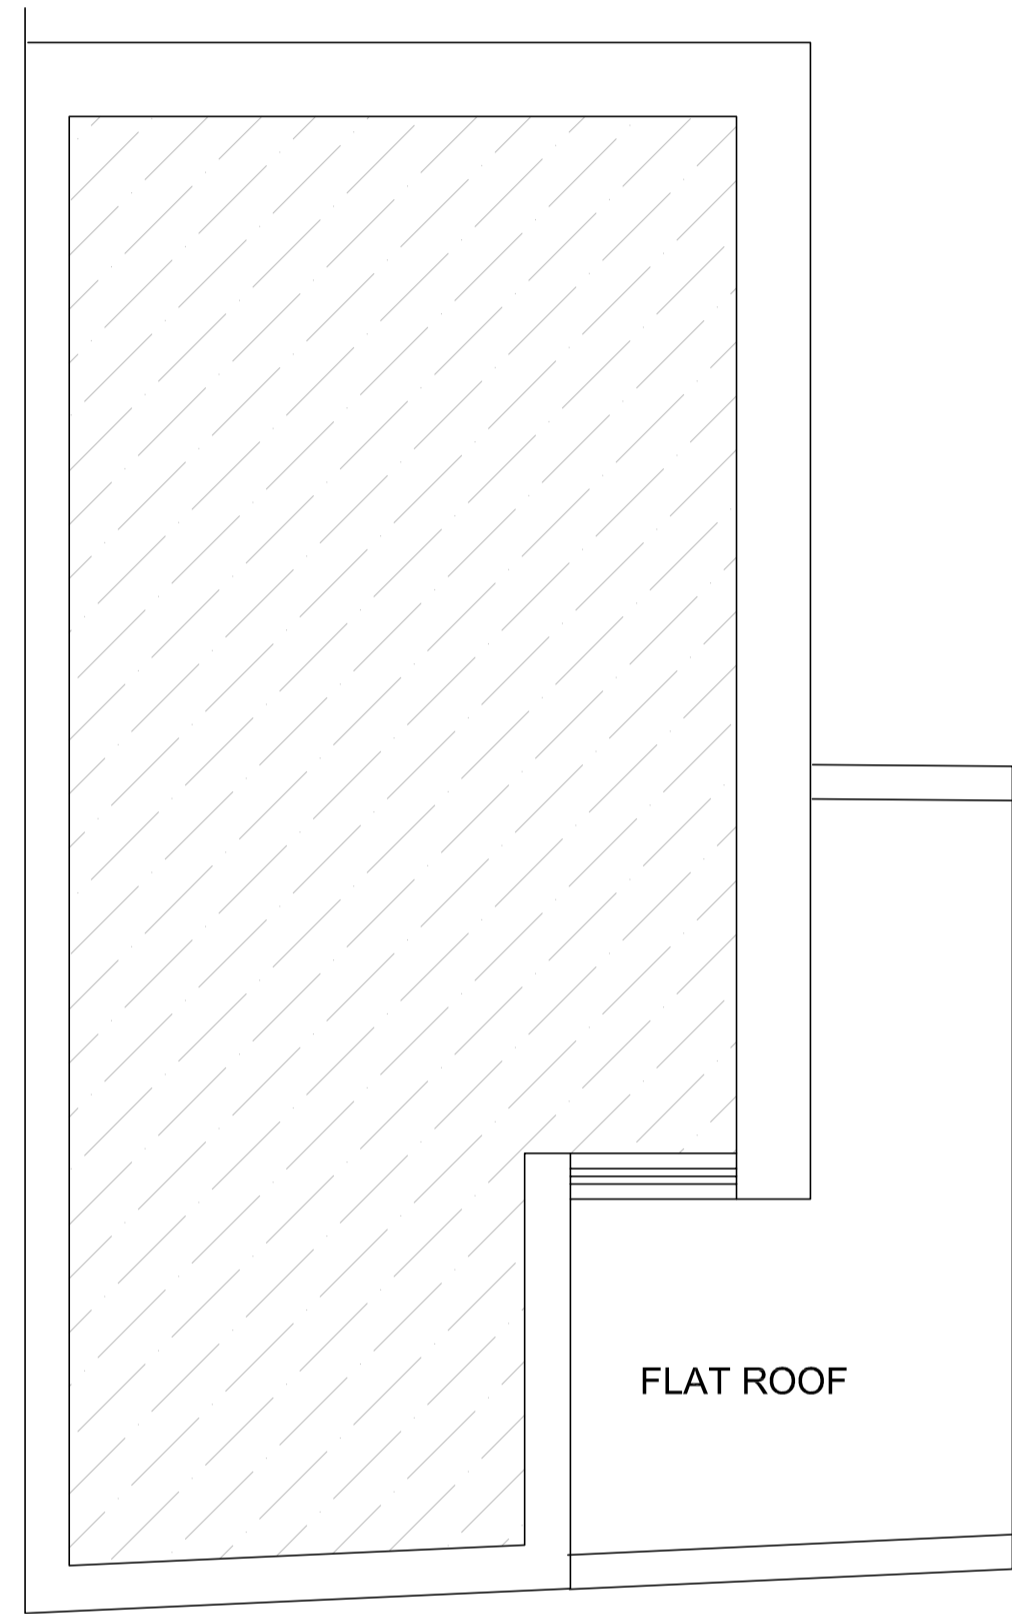





EXISTING GROUND FLOOR PLAN  
1:50 @ A1

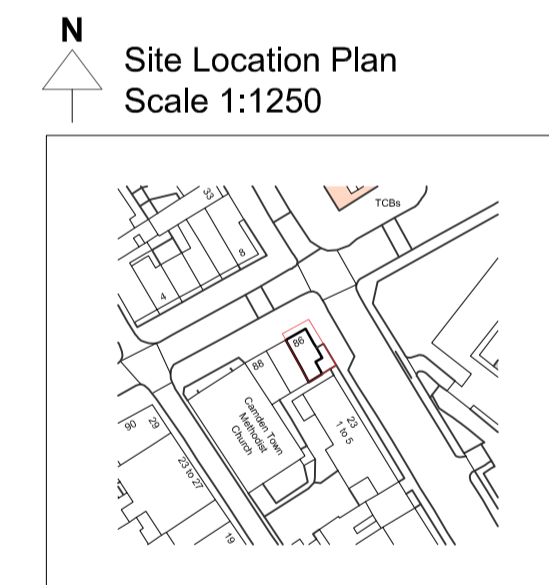

EXISTING FIRST FLOOR PLAN  
1:50 @ A1

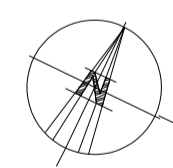

P1	ISSUED FOR PLANNING	18.07.2022	IT
REV	DESCRIPTION:	DATE:	DRAWN

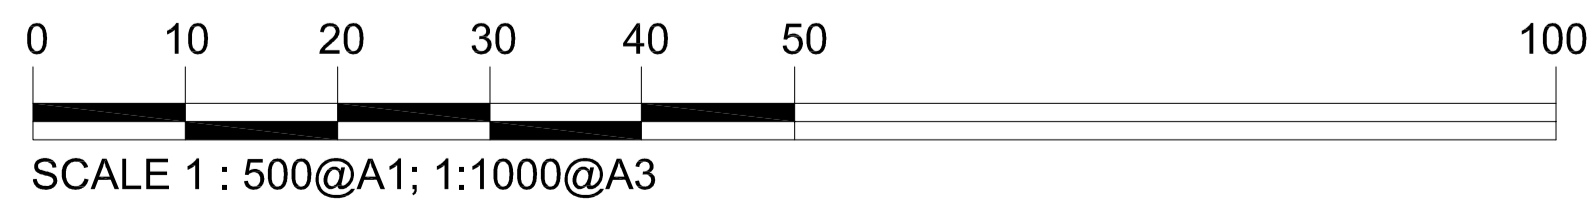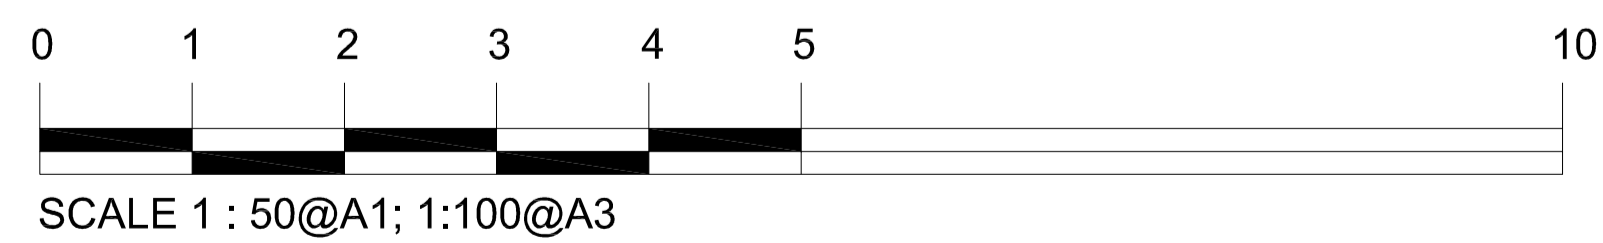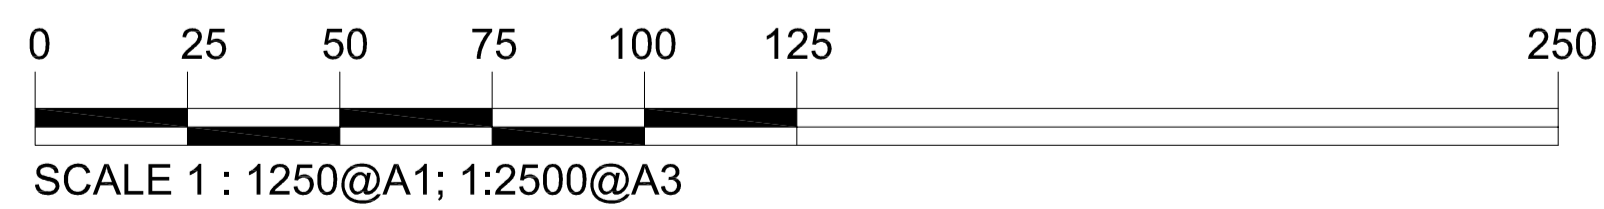

Project Title:  
86 Plender Street  
London  
NW1 0JN  
For: Mr Mustafa

PLANNING			
Drawing Title: EXISTING FRONT & SIDE ELEVATION FLOOR PLANS			
Scale: 25@A1 50@A3	Date: 18 JUL 2022	Drawn: PMS	Checked: IT



Drawing No: 1340_00_01	Revision: P1
---------------------------	-----------------

# EXISTING PLANS ELEVATIONS