


PROPOSED GROUND FLOOR PLAN  
1:50 @ A1

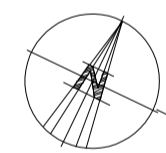

TILE CLADDING-  
SAMPLE TILES




WHITE FRAME LESS  
PROJECTING SIGNS  
400X400MM WITH  
CUSTOM LOGO AND  
NAMES



PROJECTING LIGHTS  
AS SHOWN IN THE  
DRAWING- PROJECT A  
MAX OF 510MM

P1	ISSUED FOR PLANNING	04.08.2022	IT
REV	DESCRIPTION:	DATE:	DRAWN

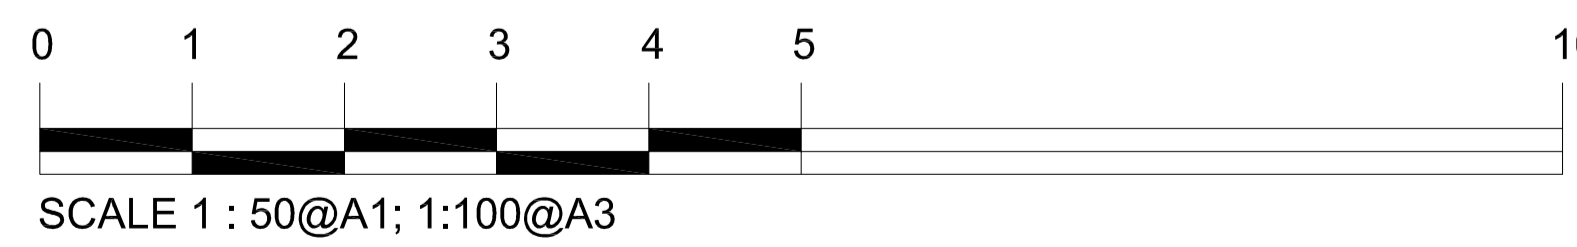

Project Title:  
86 Plender Street  
London  
NW1 0JN  
For: Mr Mustafa

PLANNING			
Drawing Title: PROPOSED FRONT & SIDE ELEVATION FLOOR PLANS			
Scale: 25@A1 50@A3	Date: 18 JUL 2022	Drawn: PMS	Checked: IT



Drawing No: 1340_02_01	Revision P1
---------------------------	----------------