




DO NOT SCALE OFF THIS DRAWING
 ALL DIMENSIONS MUST BE CHECKED ON SITE
 INFORM THE ARCHITECT OF ANY
 DISCREPANCIES PRIOR TO CONSTRUCTION
 EXISTING BUILDING TAKEN FROM BUILDING
 SURVEY OR ASSUMED. DETAILED BUILDING
 SURVEY OF SPECIFIC AREAS REQUIRED
 PRIOR TO CONSTRUCTION
 PLOT SIZE: A2

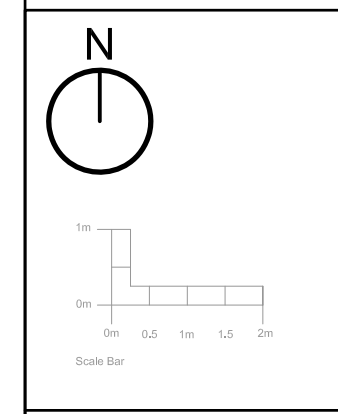

— DEVELOPMENT BOUNDARY

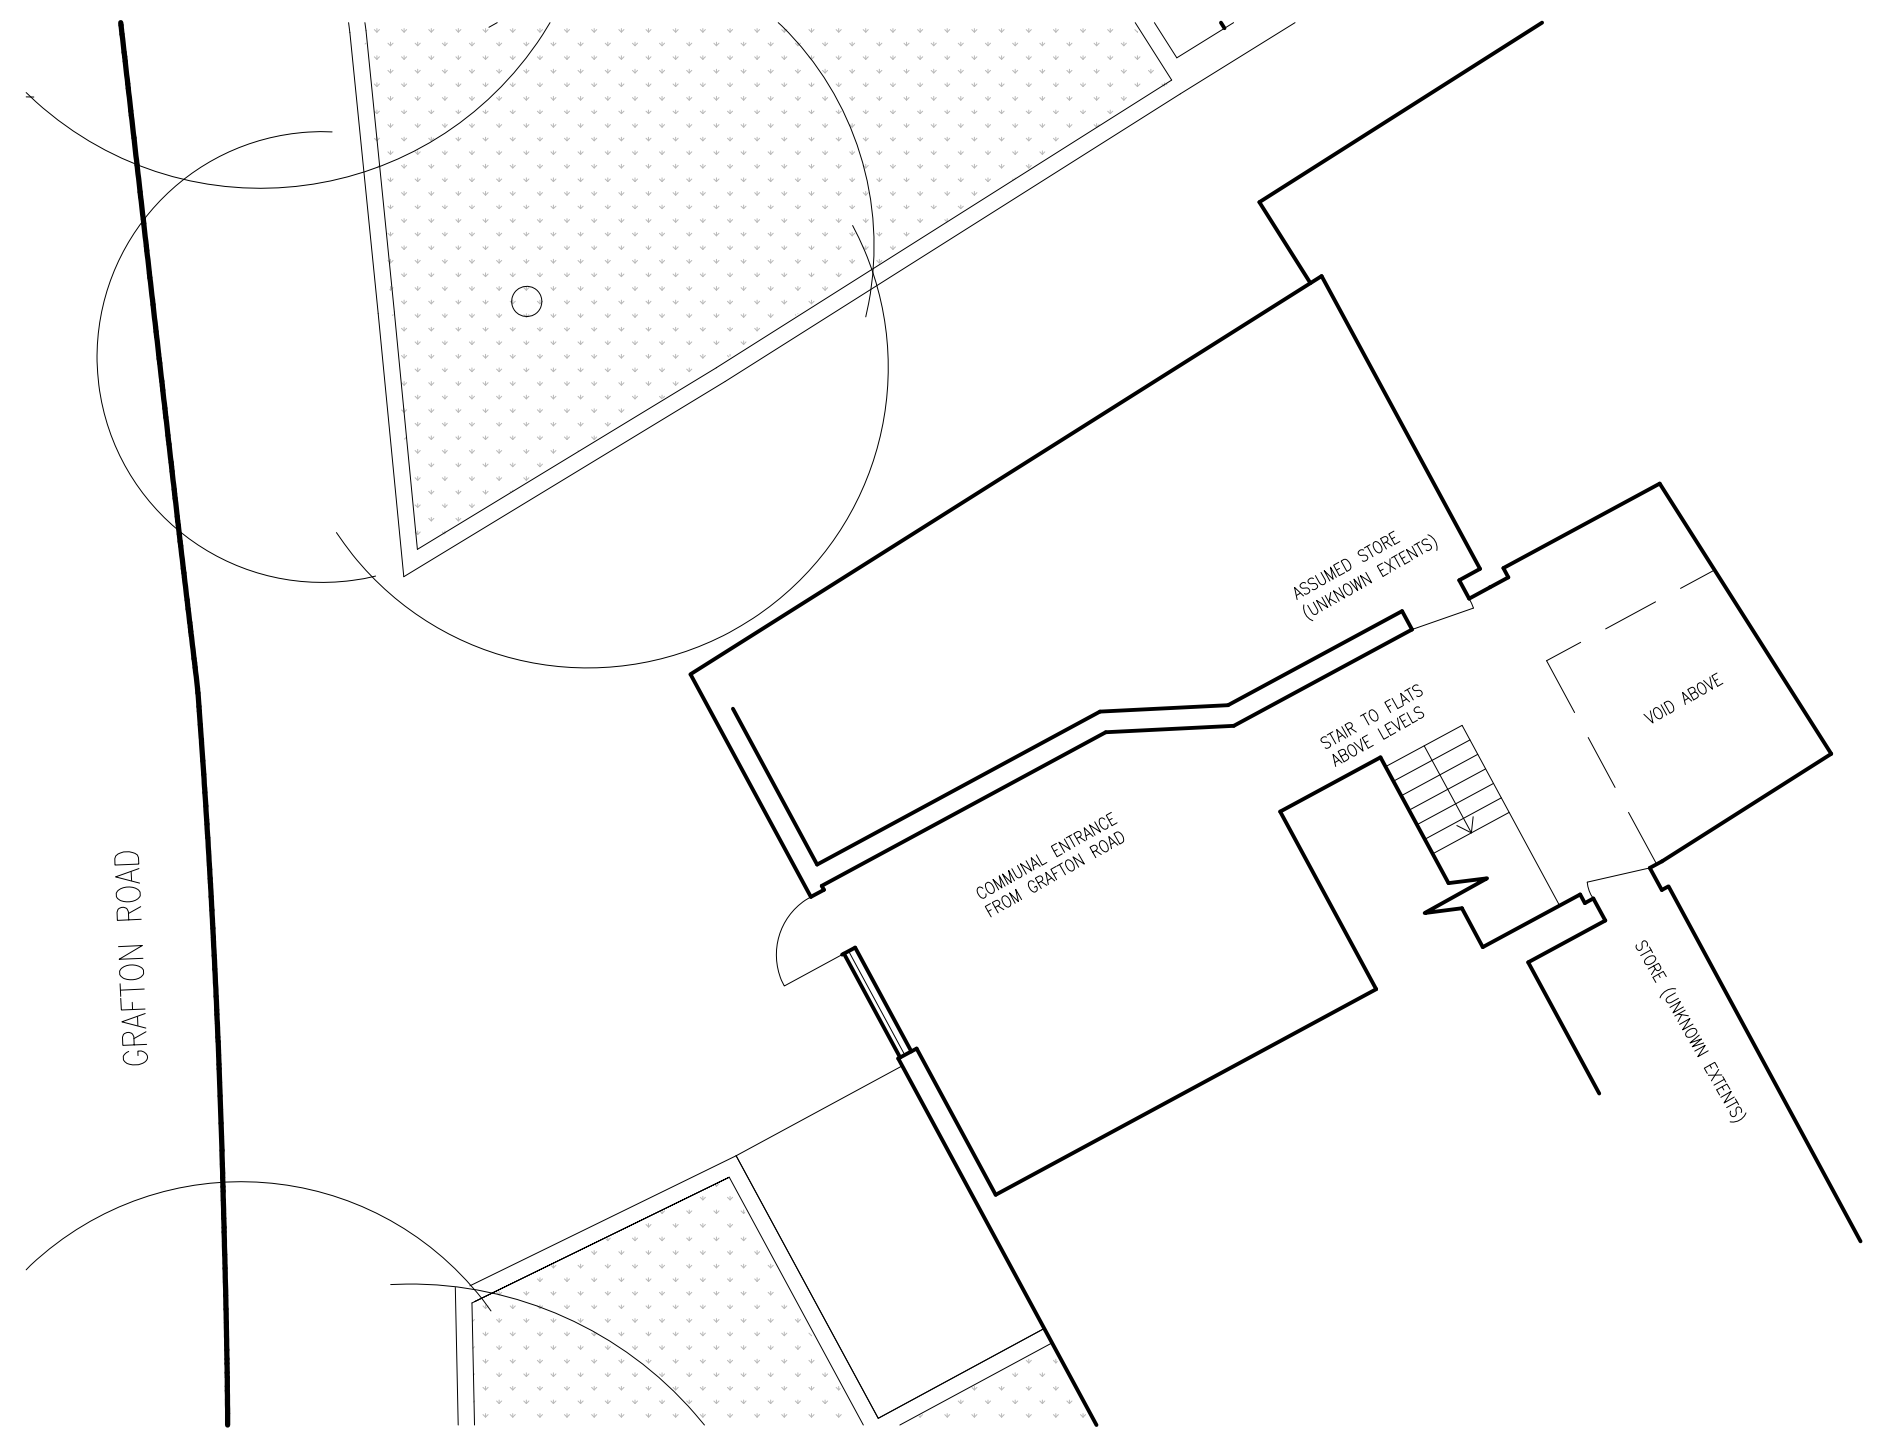


EXISTING LOWER GROUND FLOOR PLAN

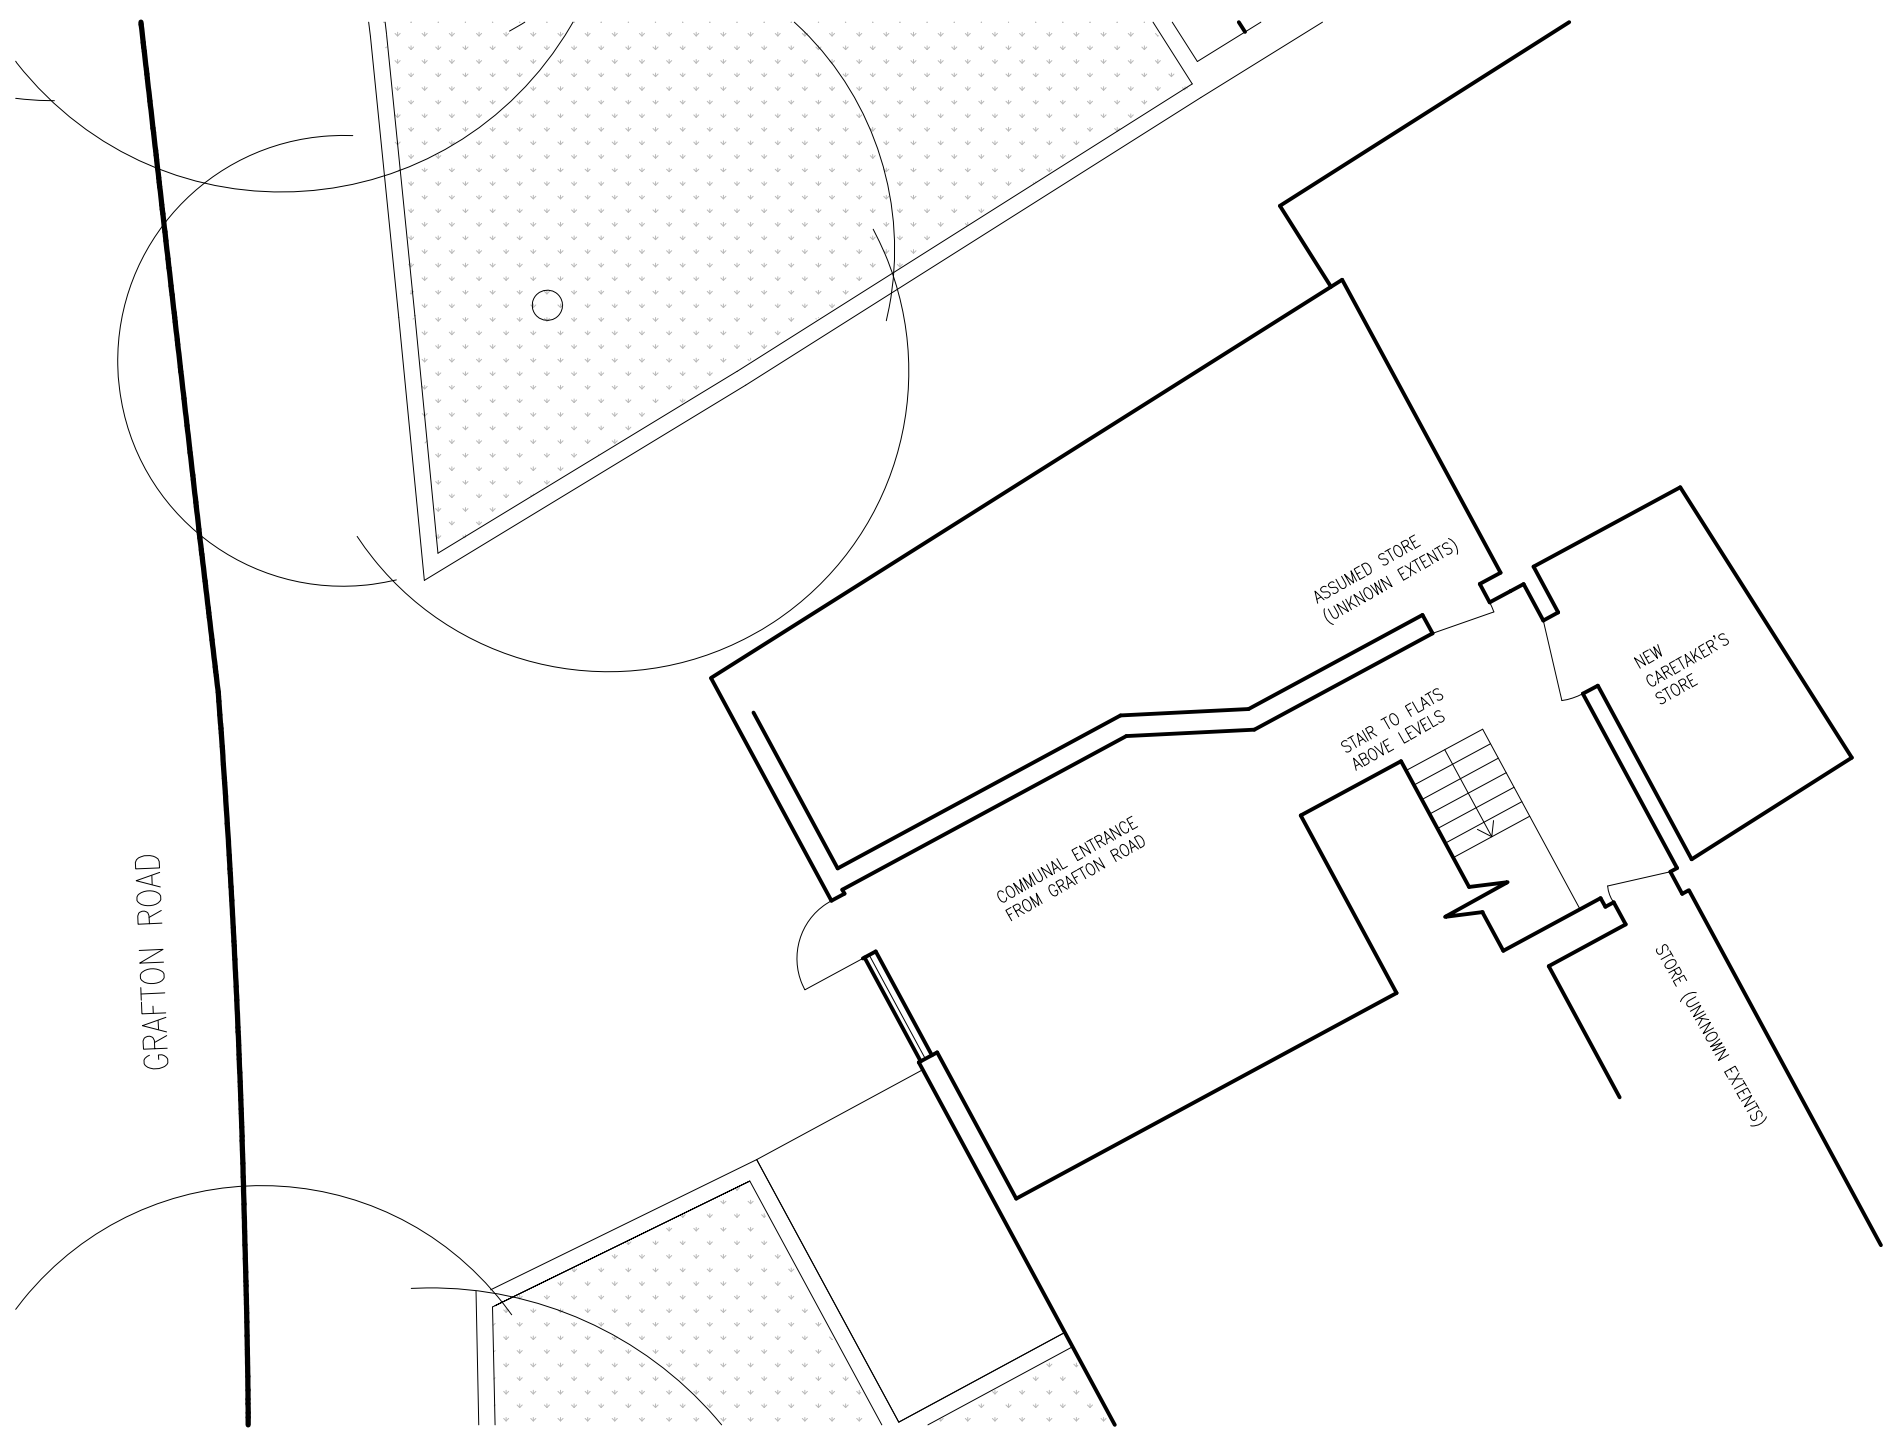


PROPOSED LOWER GROUND FLOOR PLAN
 (SHOWING NEW CARETAKER'S STORE AT LOWER GROUND)

KEY:

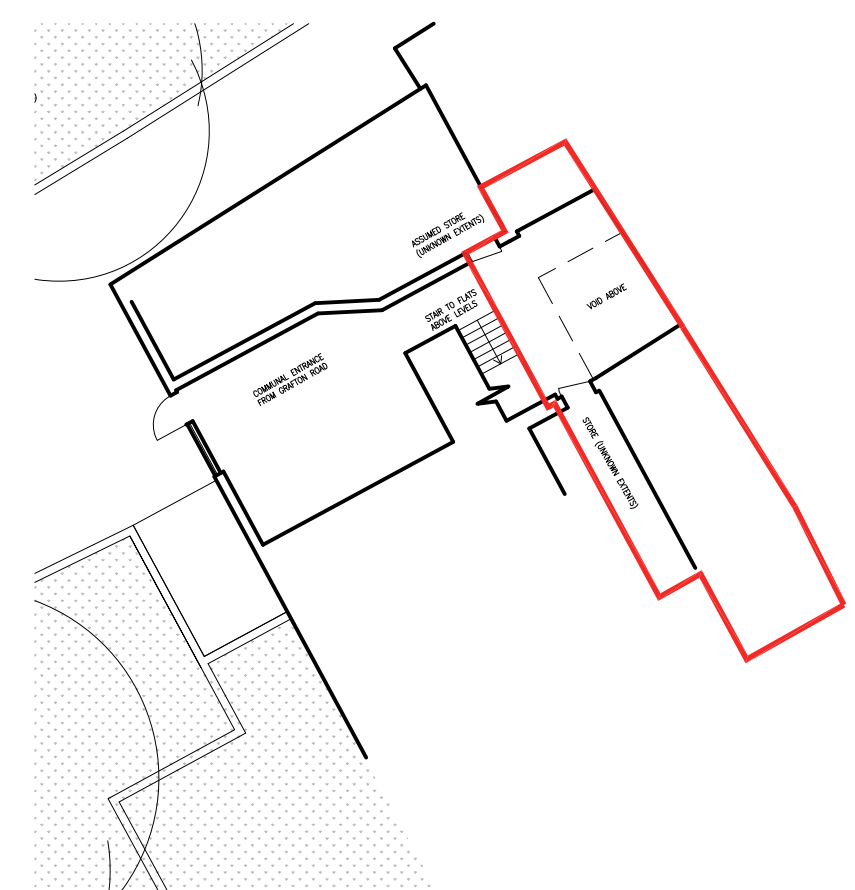

EXISTING LOWER GROUND WITH RED LINE 1:200

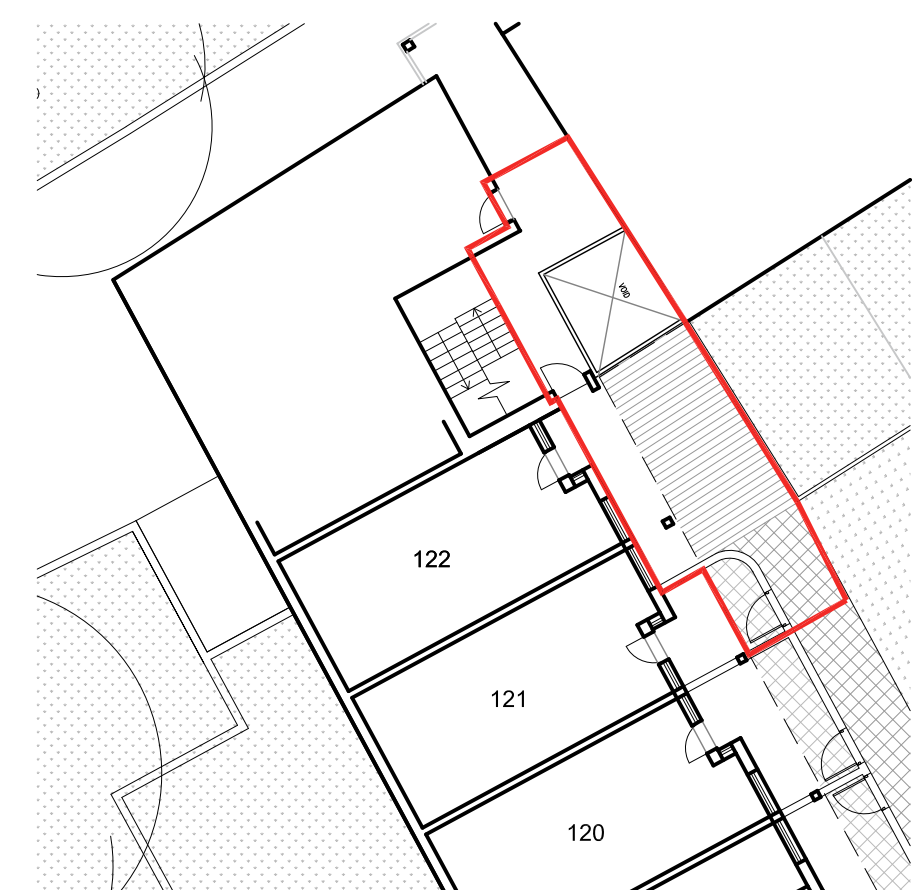

EXISTING GROUND WITH RED LINE 1:200

PETER BARBER
 ARCHITECTS
 173 Kings Cross Road LONDON WC1X 9BZ
 T:020 7633 4499
 e:info@peterbarberarchitects.com

JOB: Kiln Place, Gospel Oak
 CLIENT: London Borough of Camden /
 E C Harris
 SCALE: 1/100 @ A2 DATE: 04 22
 DRAWN: AB CHECKED: PH

TITLE: EXISTING & PROPOSED
 LOWER GROUND
 FLOOR PLANS
 DRAWING NO: 116NEW_L_090 REV: P01