


REVISIONS
REV A 01-08-2022
- Security glass windows omitted to front windows.

NOTES

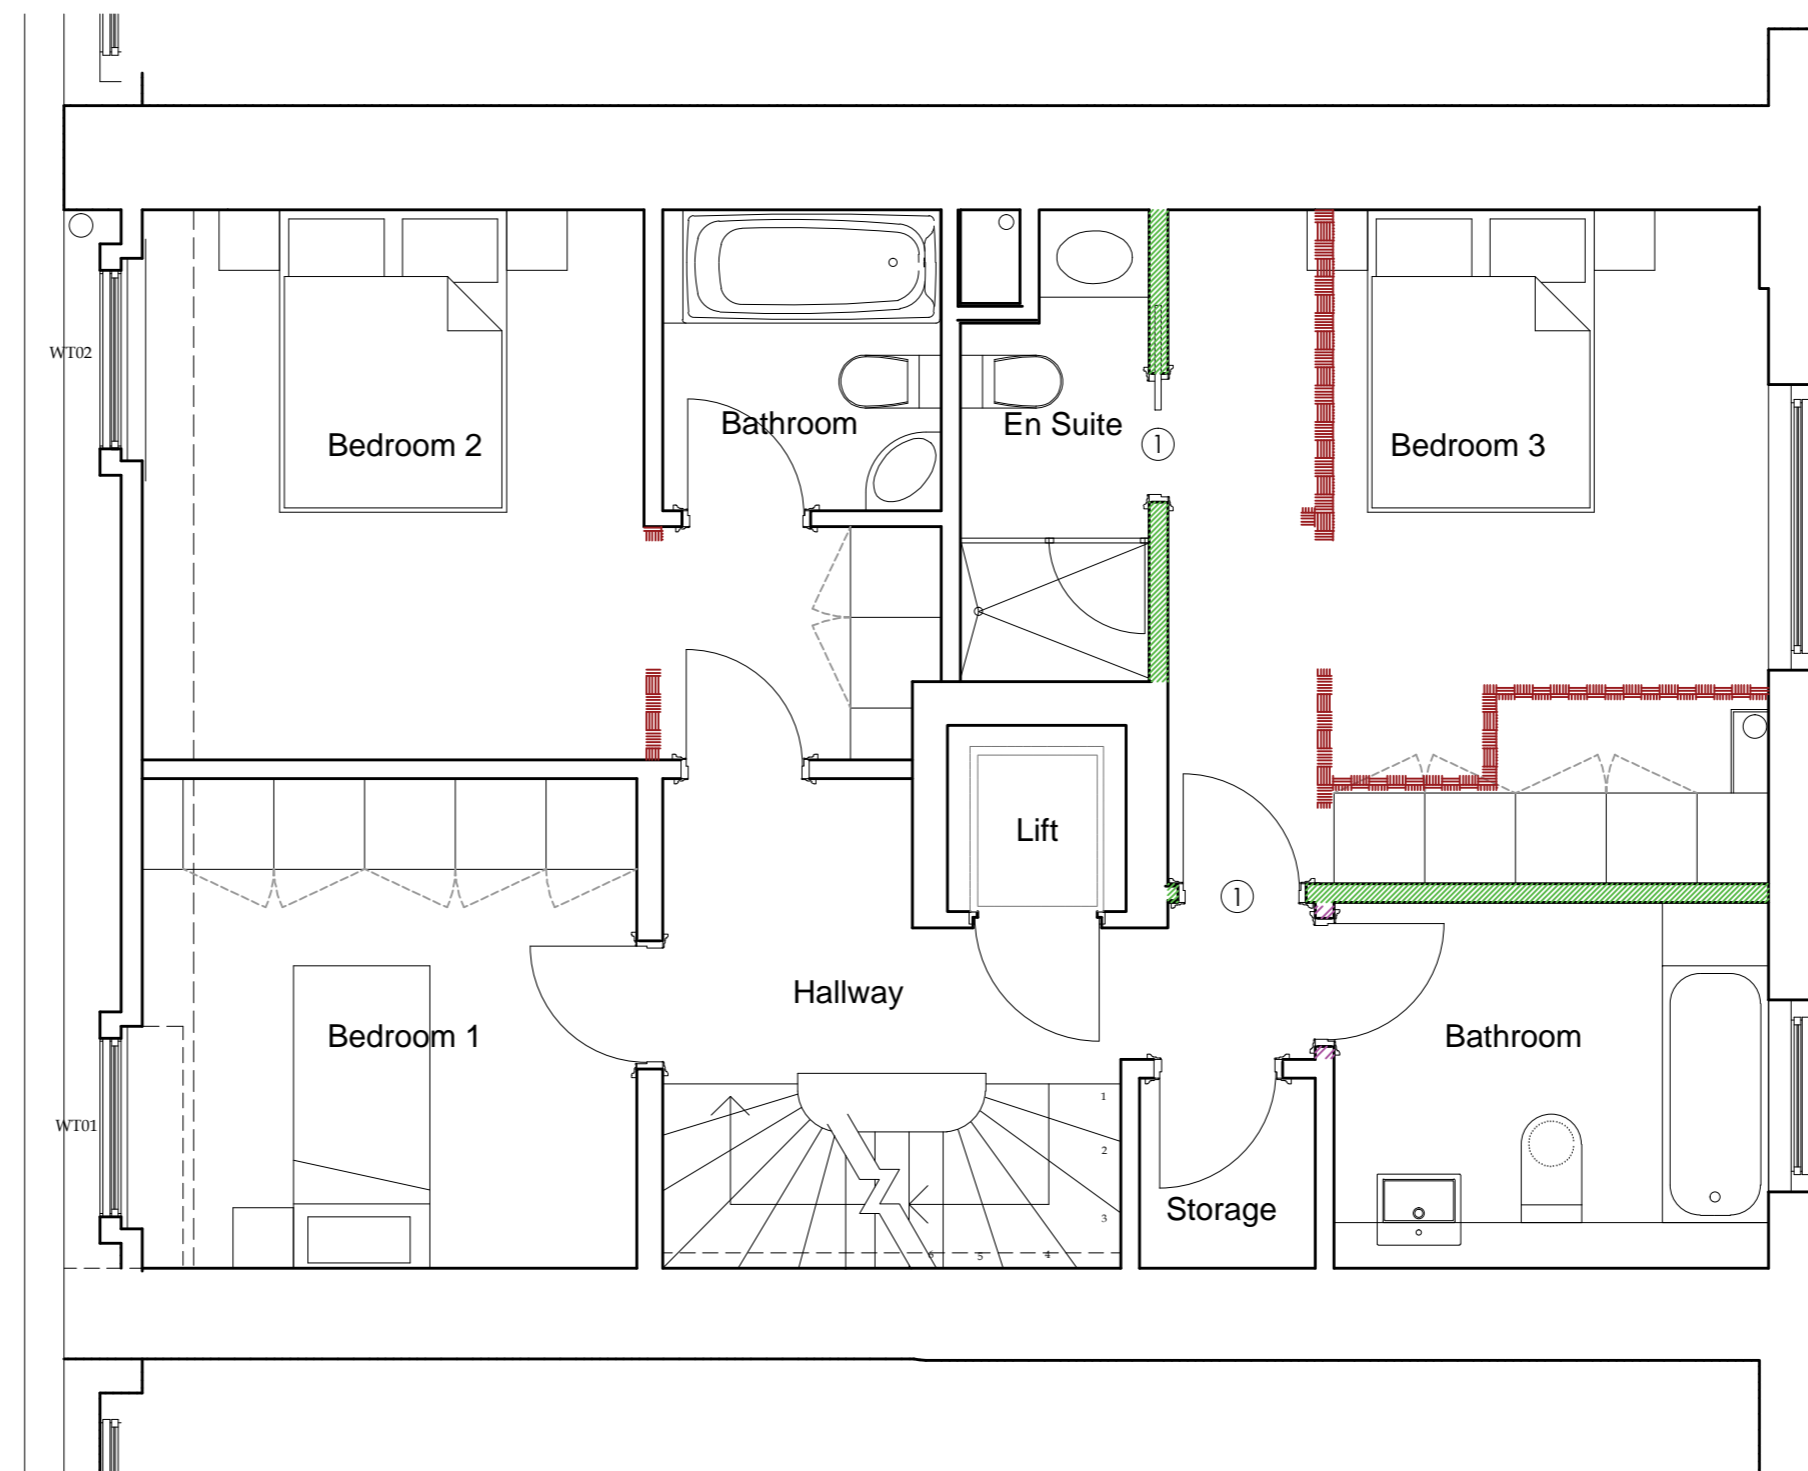

1. New door.

26 CHESTER TERRACE
LONDON, NW1 4ND

PROPOSED THIRD FLOOR PLAN

DWG No: 26CT-P104A

SCALE: 1:50 @ A2

DATE: SEPT 2021

belsize
architects

48 PARKHILL ROAD, LONDON NW3 2YP
TEL 020 7482 4420 - FAX 020 7482 4186
MAIL@BELSIZEARCHITECTS.COM

© COPYRIGHT
NOT TO BE REPRODUCED OR USED
WITHOUT PERMISSION

