


Doughty Street

Roger Street

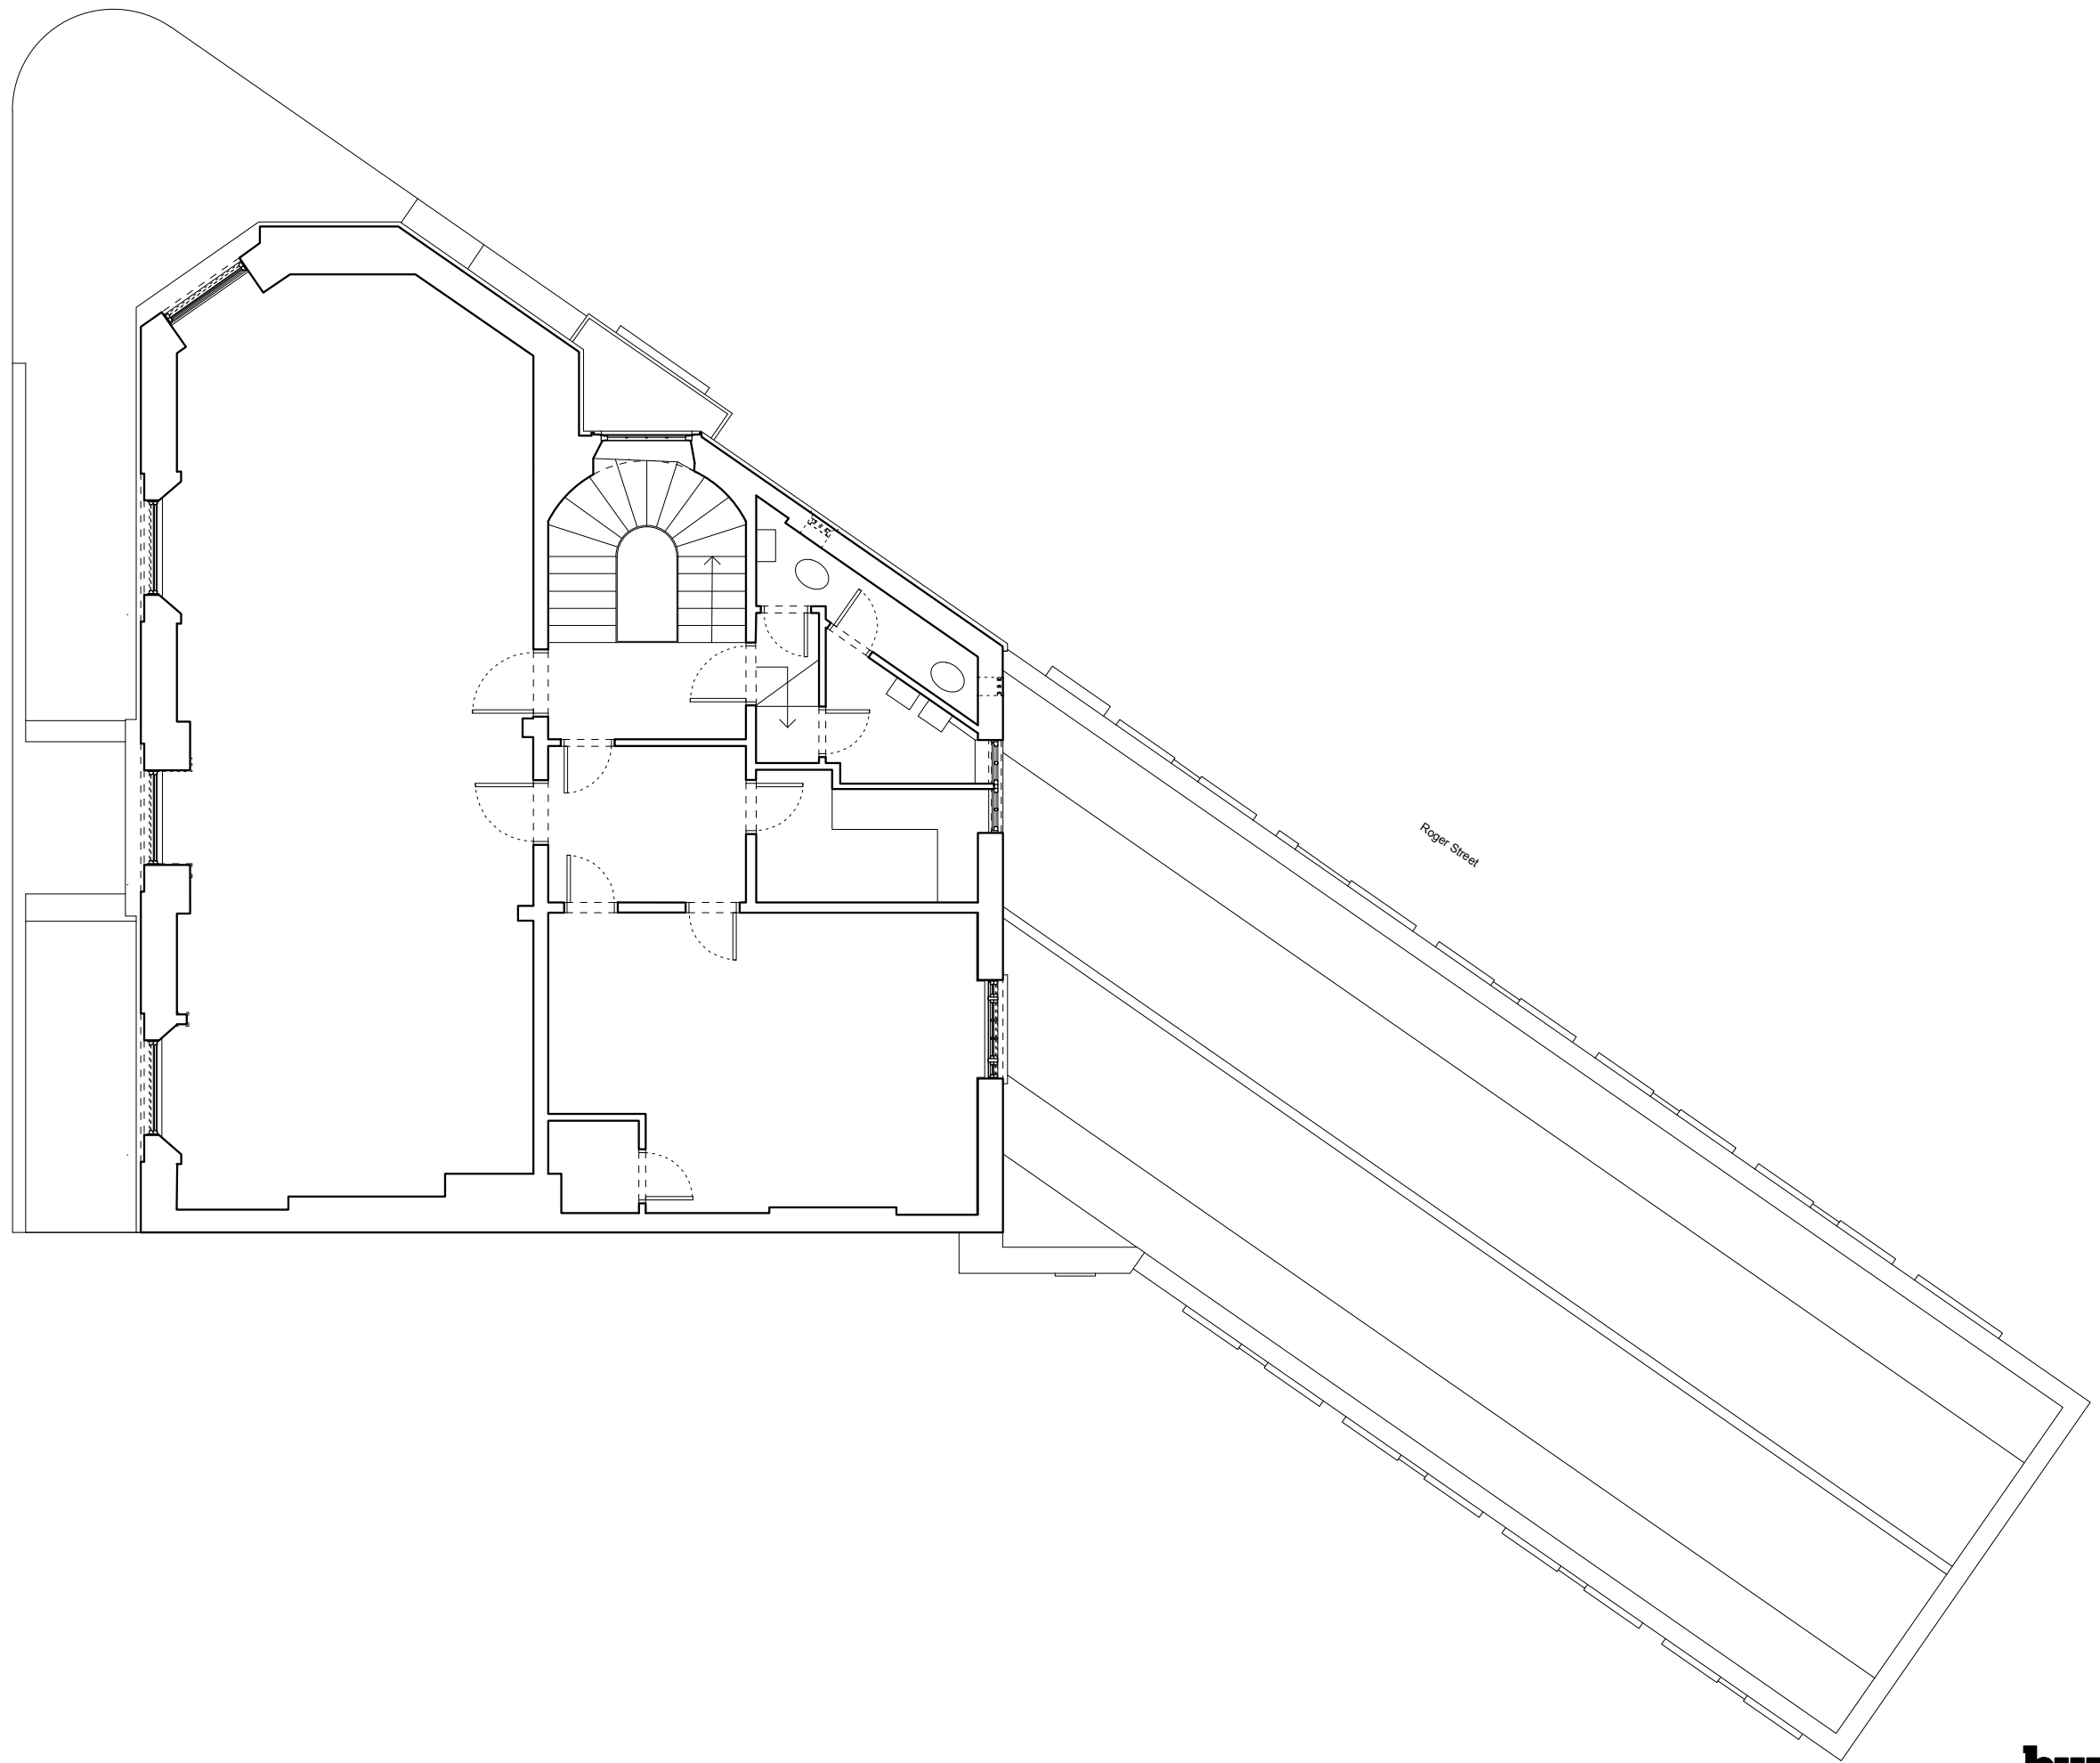

burrell&mistry

7a Lamb's Conduit Passage, London, WC1R 4RG, UK

T: +44(0)20 7092 3081/82

E: post@burrellmistry.com

General Notes:
 All dimensions to be checked on site. All dimensions in mm.
 DO NOT SCALE drawing.
 Burrell & Mistry Ltd. is a limited company registered in the UK.
 © All drawings and designs remain the copyright of Burrell & Mistry Ltd.

Drawing to be read in conjunction with all contract documents.
 Verify all existing conditions and dimensions on site.
 If in doubt, the contractor is to seek the advice of the employer's
 representative, site architect and engineer.

Rev.	Chk.	Revision Description

Project Title Doughty Street		Site Address 1 Doughty Street, London WC1N 2PH		Client	
Drawing Title Existing First Floor Plan			Project Number 1218		Drawing Number 1218/6
Scale 1:100 @ A3	Date 10/08/21	Drawn By IT	Checked By JB	Status Planning	

Client	
Drawing Number	1218/6