
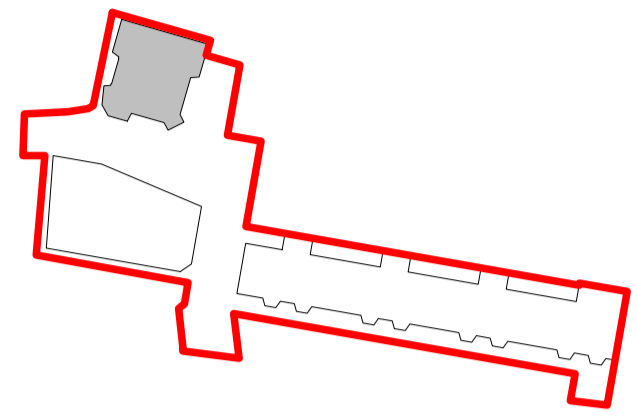
 


Contractors and consultants are not to scale dimensions from this drawing

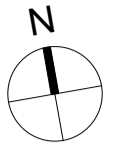


Key Plan - Building B

Scale 1 : 2000

Network Rail constraints move the building position 300mm south (following along grid lines).

South west apartment to Levels 9 and 10: conversion of oversized 2 bedroom apartments into 3 bedroom apartments.

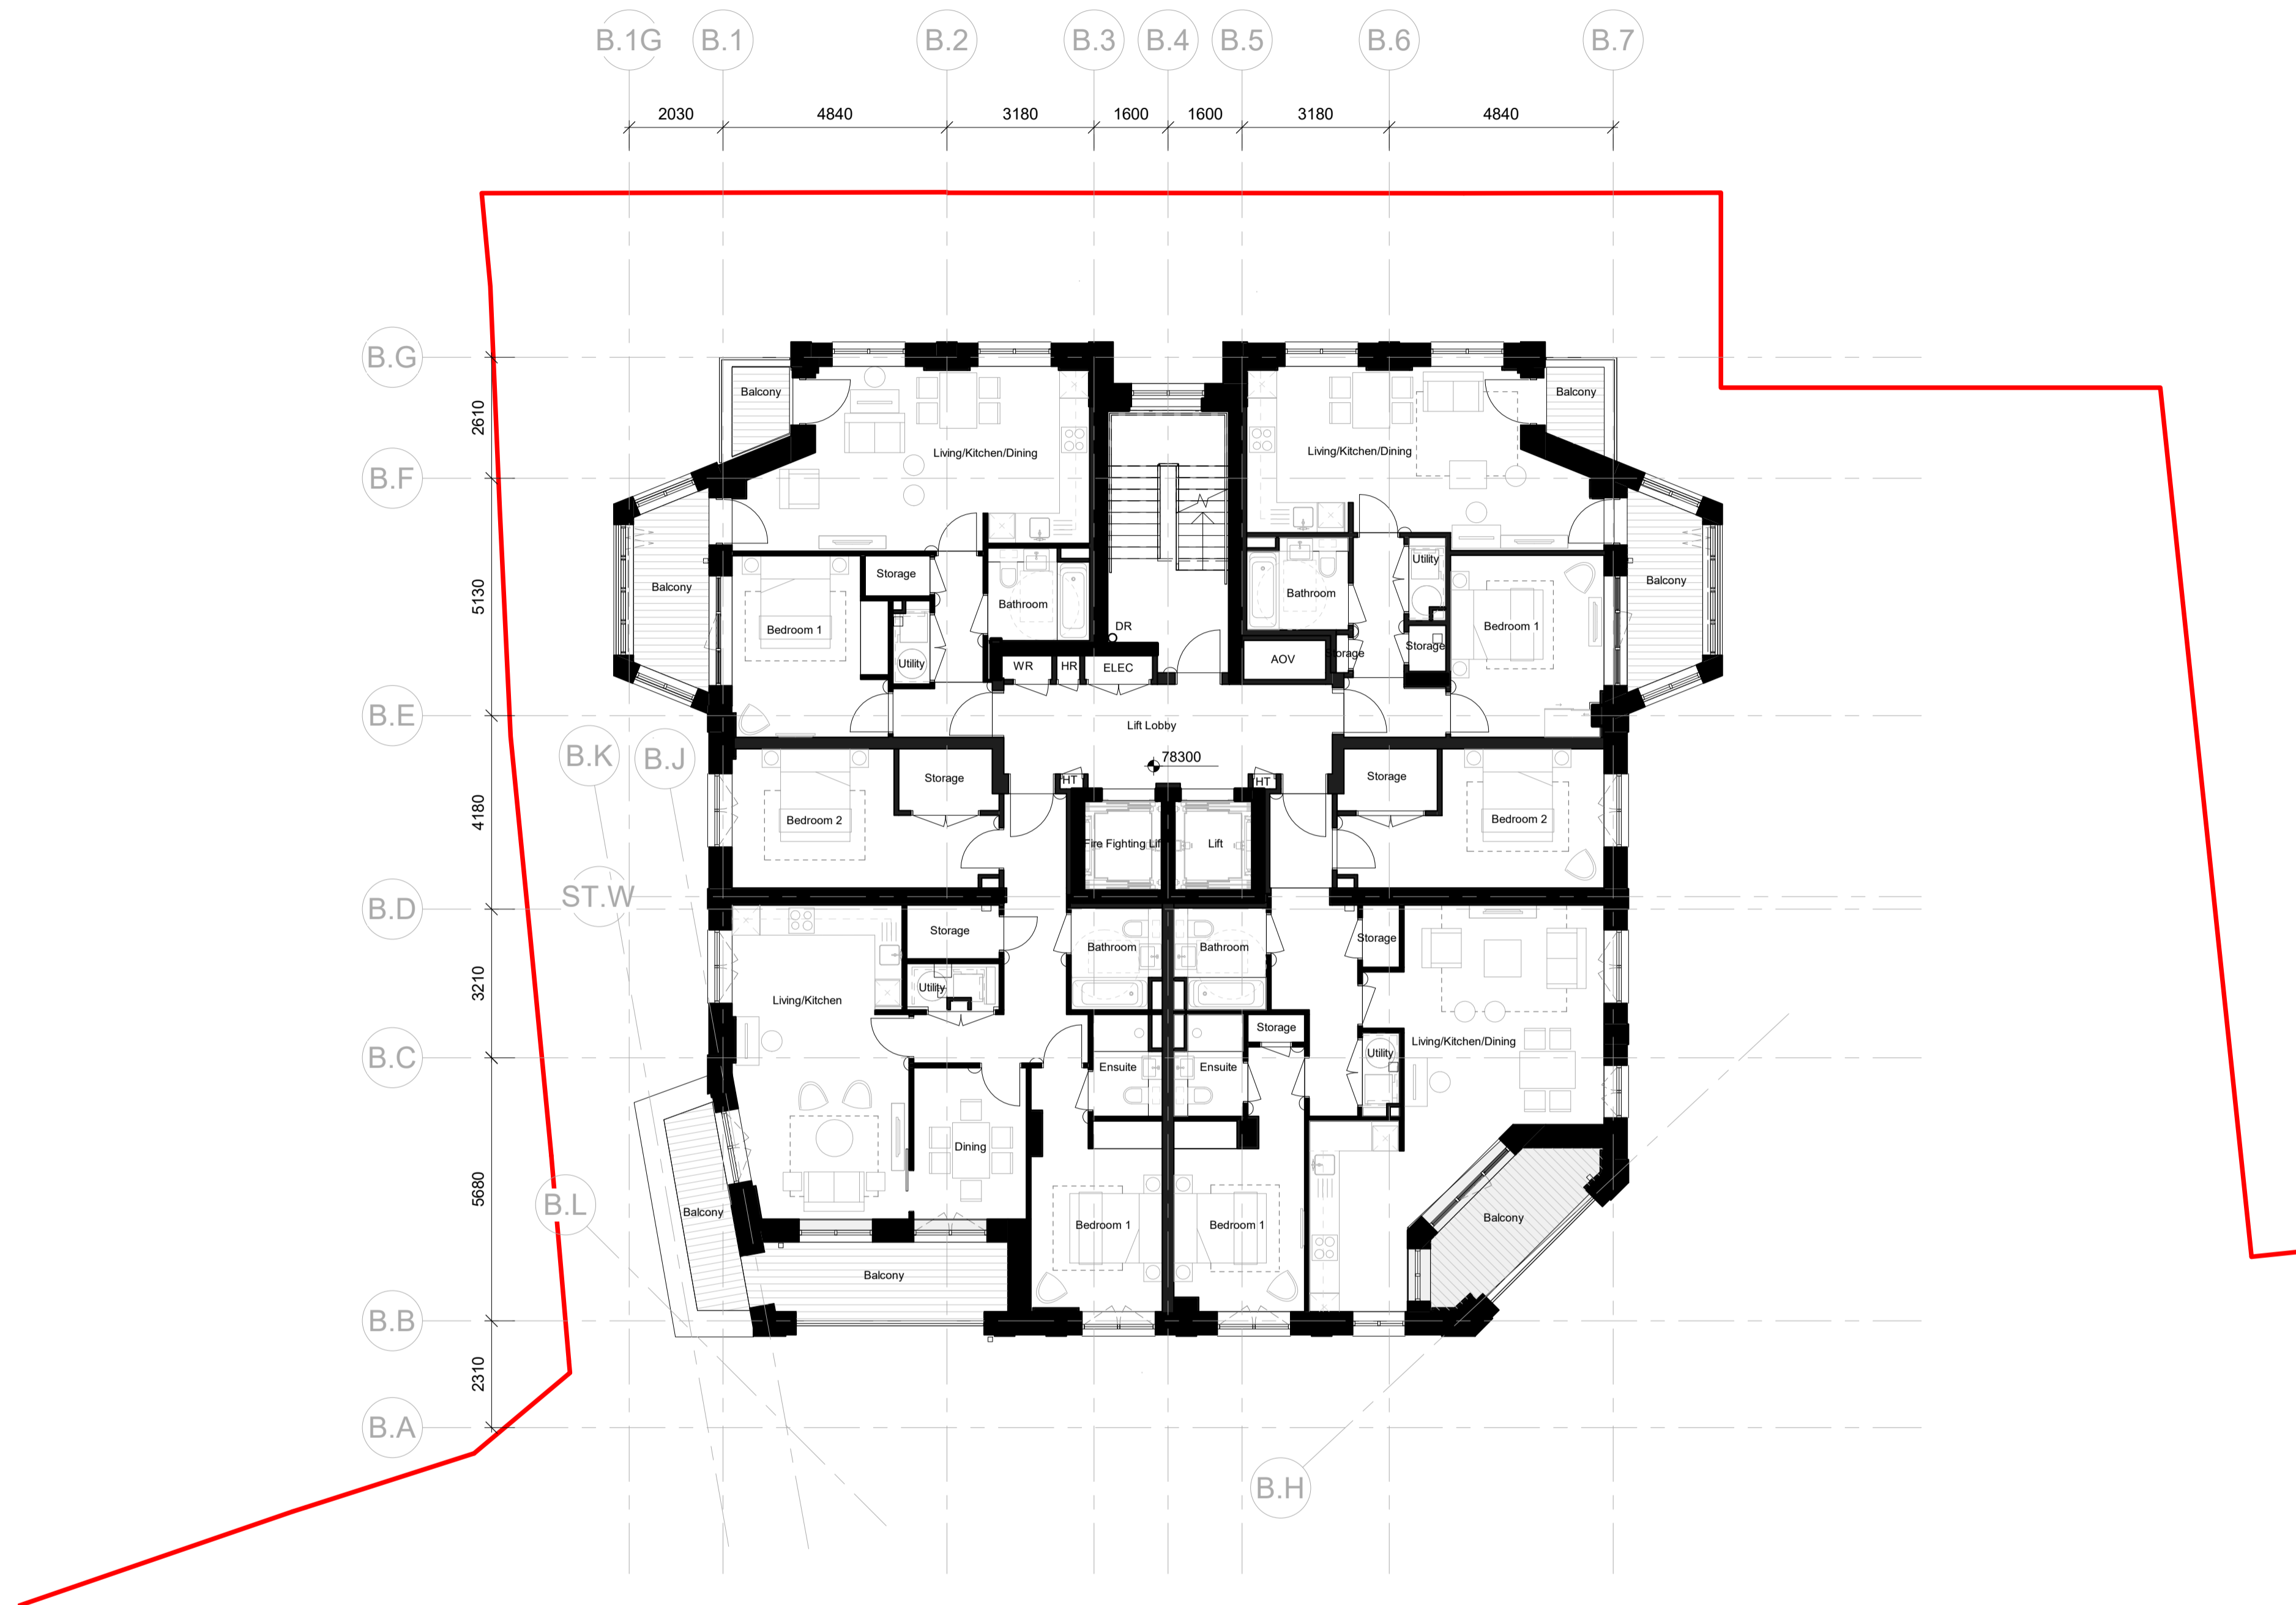

1 Block B - 03 GAs - L09
Scale 1 : 100

P1	26/07/22	JW	LW	NMA Planning issue
Revision	Date	Drawn by	Checked By	Revision Description

BroadwayMalyan^{BM}

4 Pear Place
London
SE1 8BT

T: +44 (0)20 7261 4200
F: +44 (0)20 7261 4300
E: Lon@BroadwayMalyan.com

www.BroadwayMalyan.com

Client
West Hampstead Ltd

Project
**Liddell Road
West Hampstead**

Description
**Nineth Floor Plan
Building B
General Arrangement**

Status

Scale	Drawn By	Date
1:100@A1	BM	26/07/22
Job Number	Drawing Number	Revision
35536	BM-BB-09-DR-A-03-0009PL	P1