
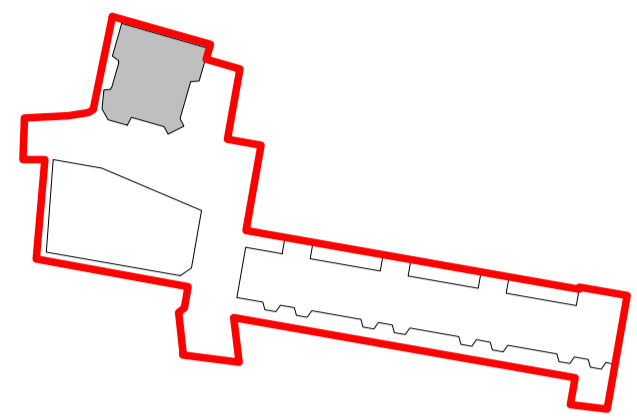
 


Contractors and consultants are not to scale dimensions from this drawing

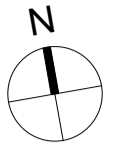


### Key Plan - Building B

Scale 1 : 2000

Network Rail constraints move the building position 300mm south (following along grid lines).

South west apartment to Levels 9 and 10: conversion of oversized 2 bedroom apartments into 3 bedroom apartments.

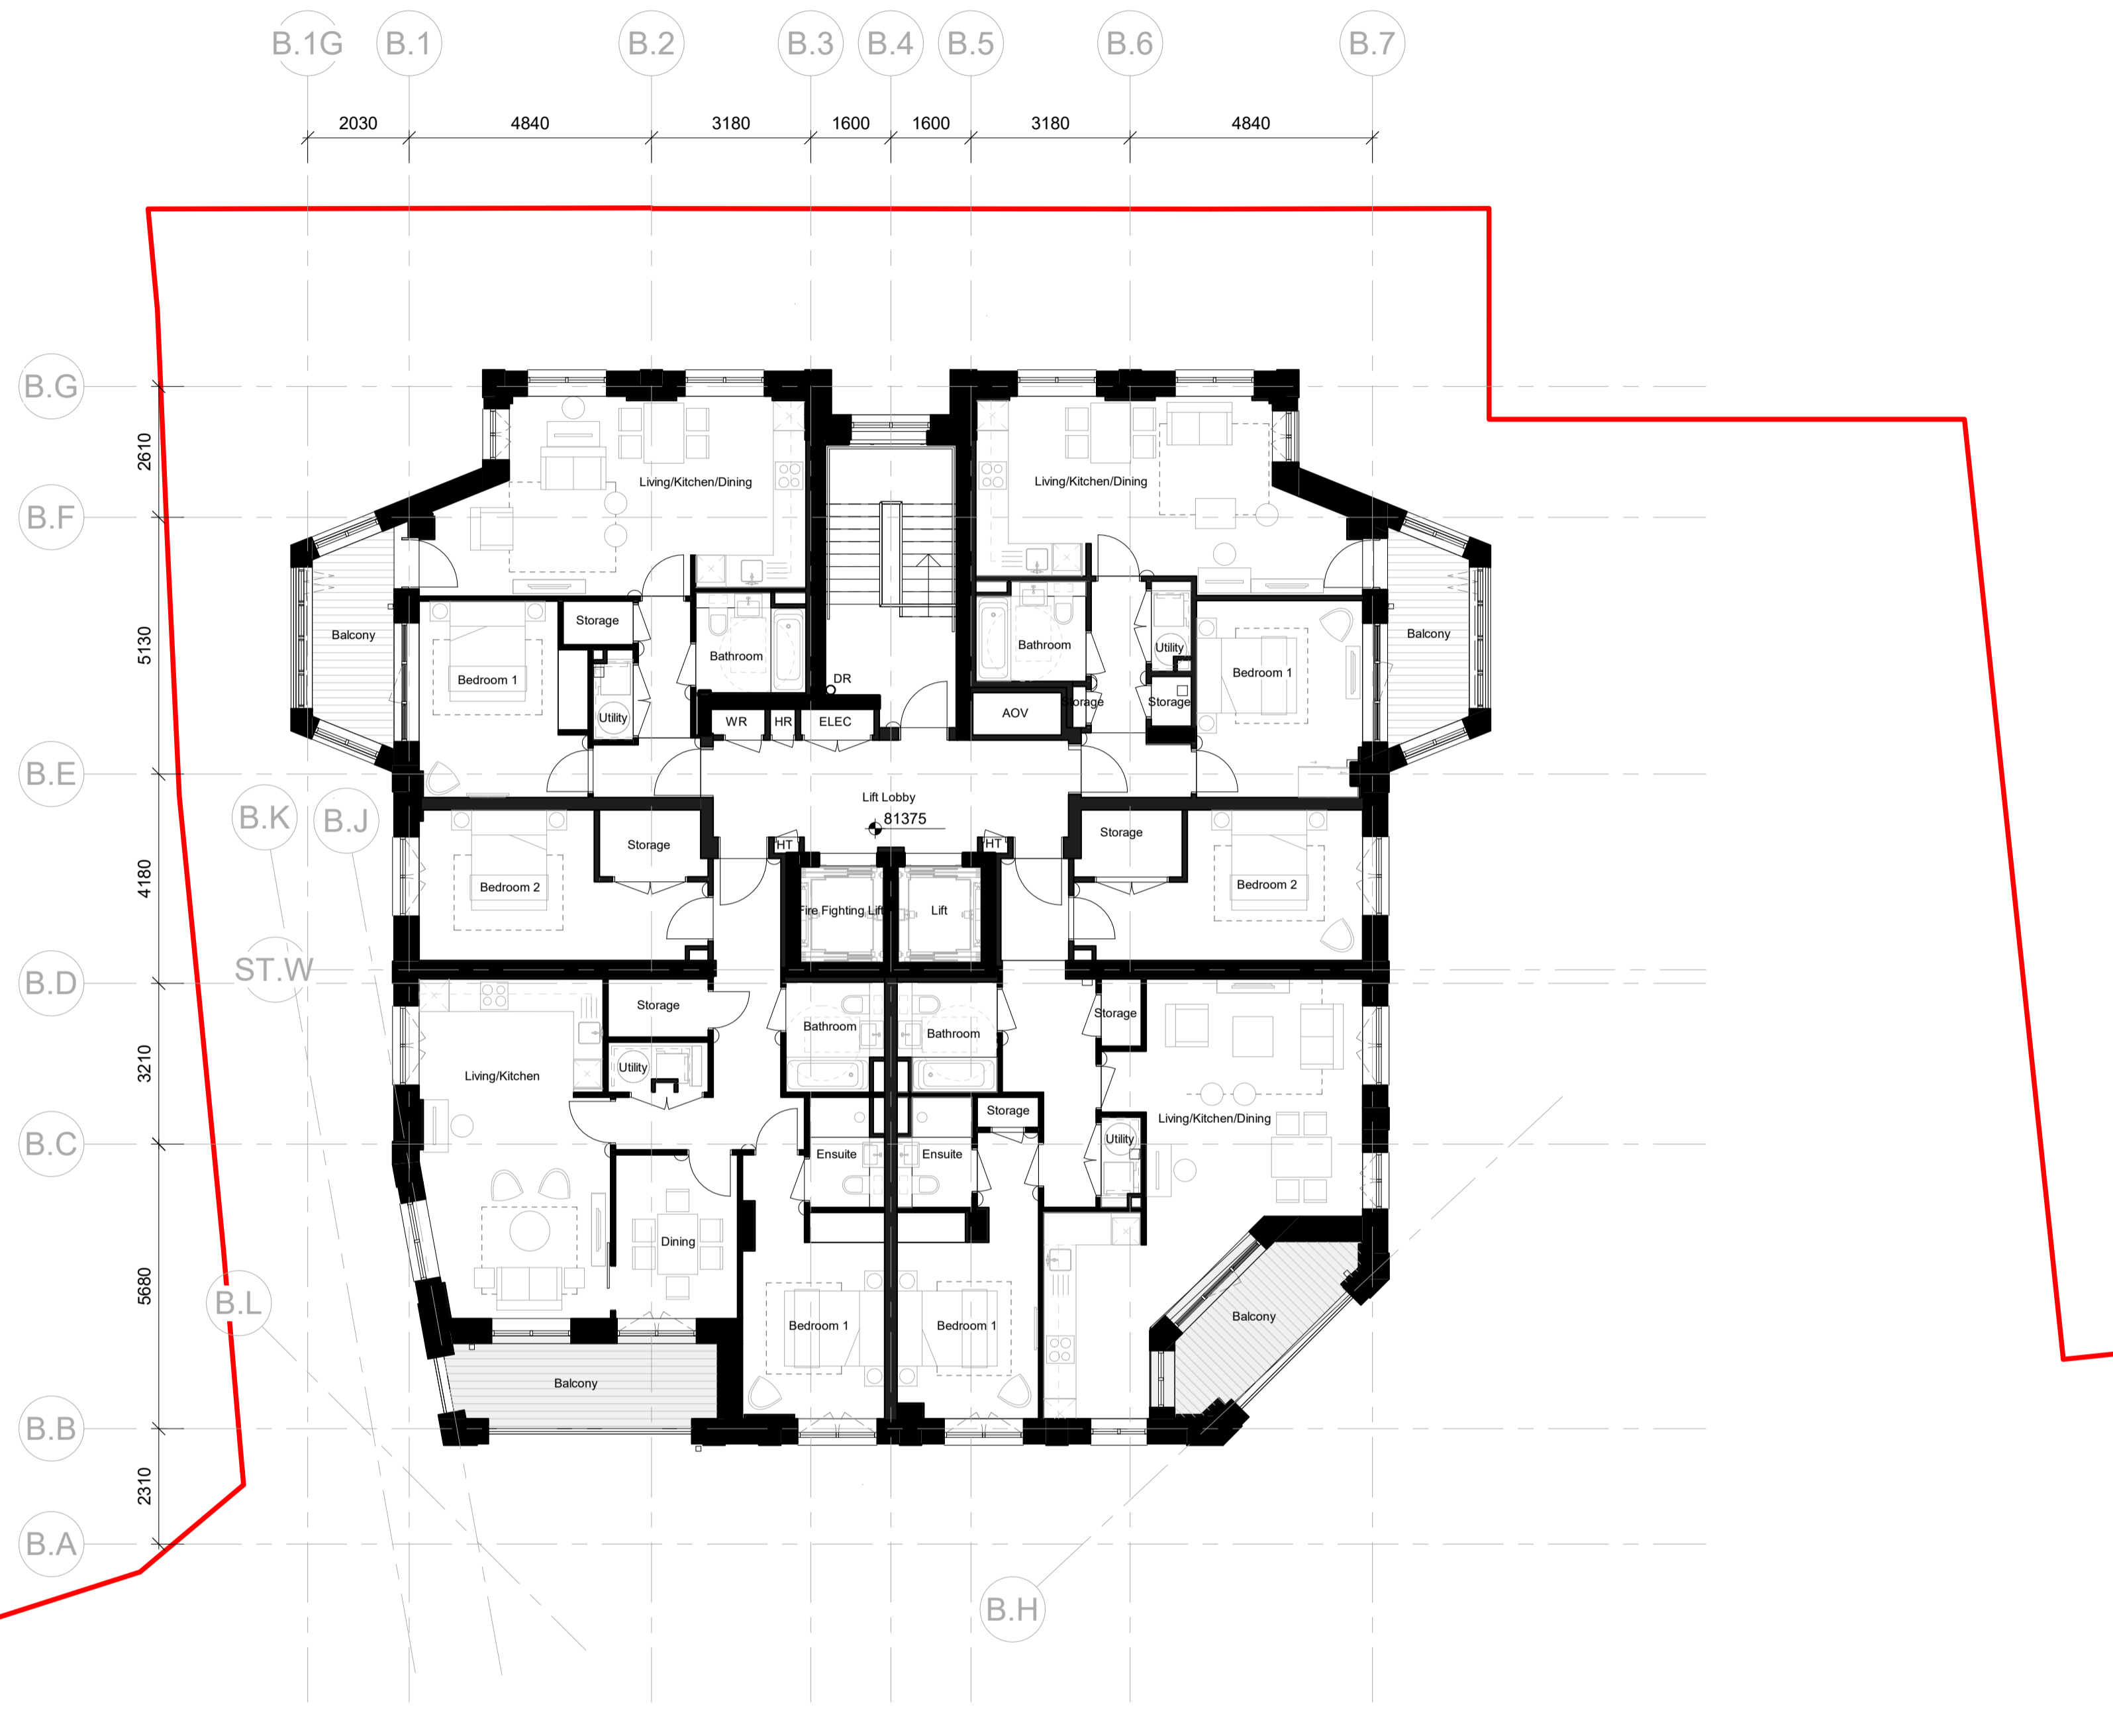

1 Block B - 03 GAs - L10  
Scale 1 : 100

Revision	Date	Drawn by	Checked By	Revision Description
P1	26/07/22	JW	LW	NMA Planning issue

## BroadwayMalyan<sup>BM</sup>

4 Pear Place  
London  
SE1 8BT

T: +44 (0)20 7261 4200  
F: +44 (0)20 7261 4300  
E: Lon@BroadwayMalyan.com

www.BroadwayMalyan.com

Client  
**West Hampstead Ltd**

Project  
**Liddell Road  
West Hampstead**

Description  
**Tenth Floor Plan  
Building B  
General Arrangement**

Status

Scale	Drawn By	Date
1:100@A1	BM	26/07/22
Job Number	Drawing Number	Revision
35536	BM-BB-10-DR-A-03-0010PL	P1