
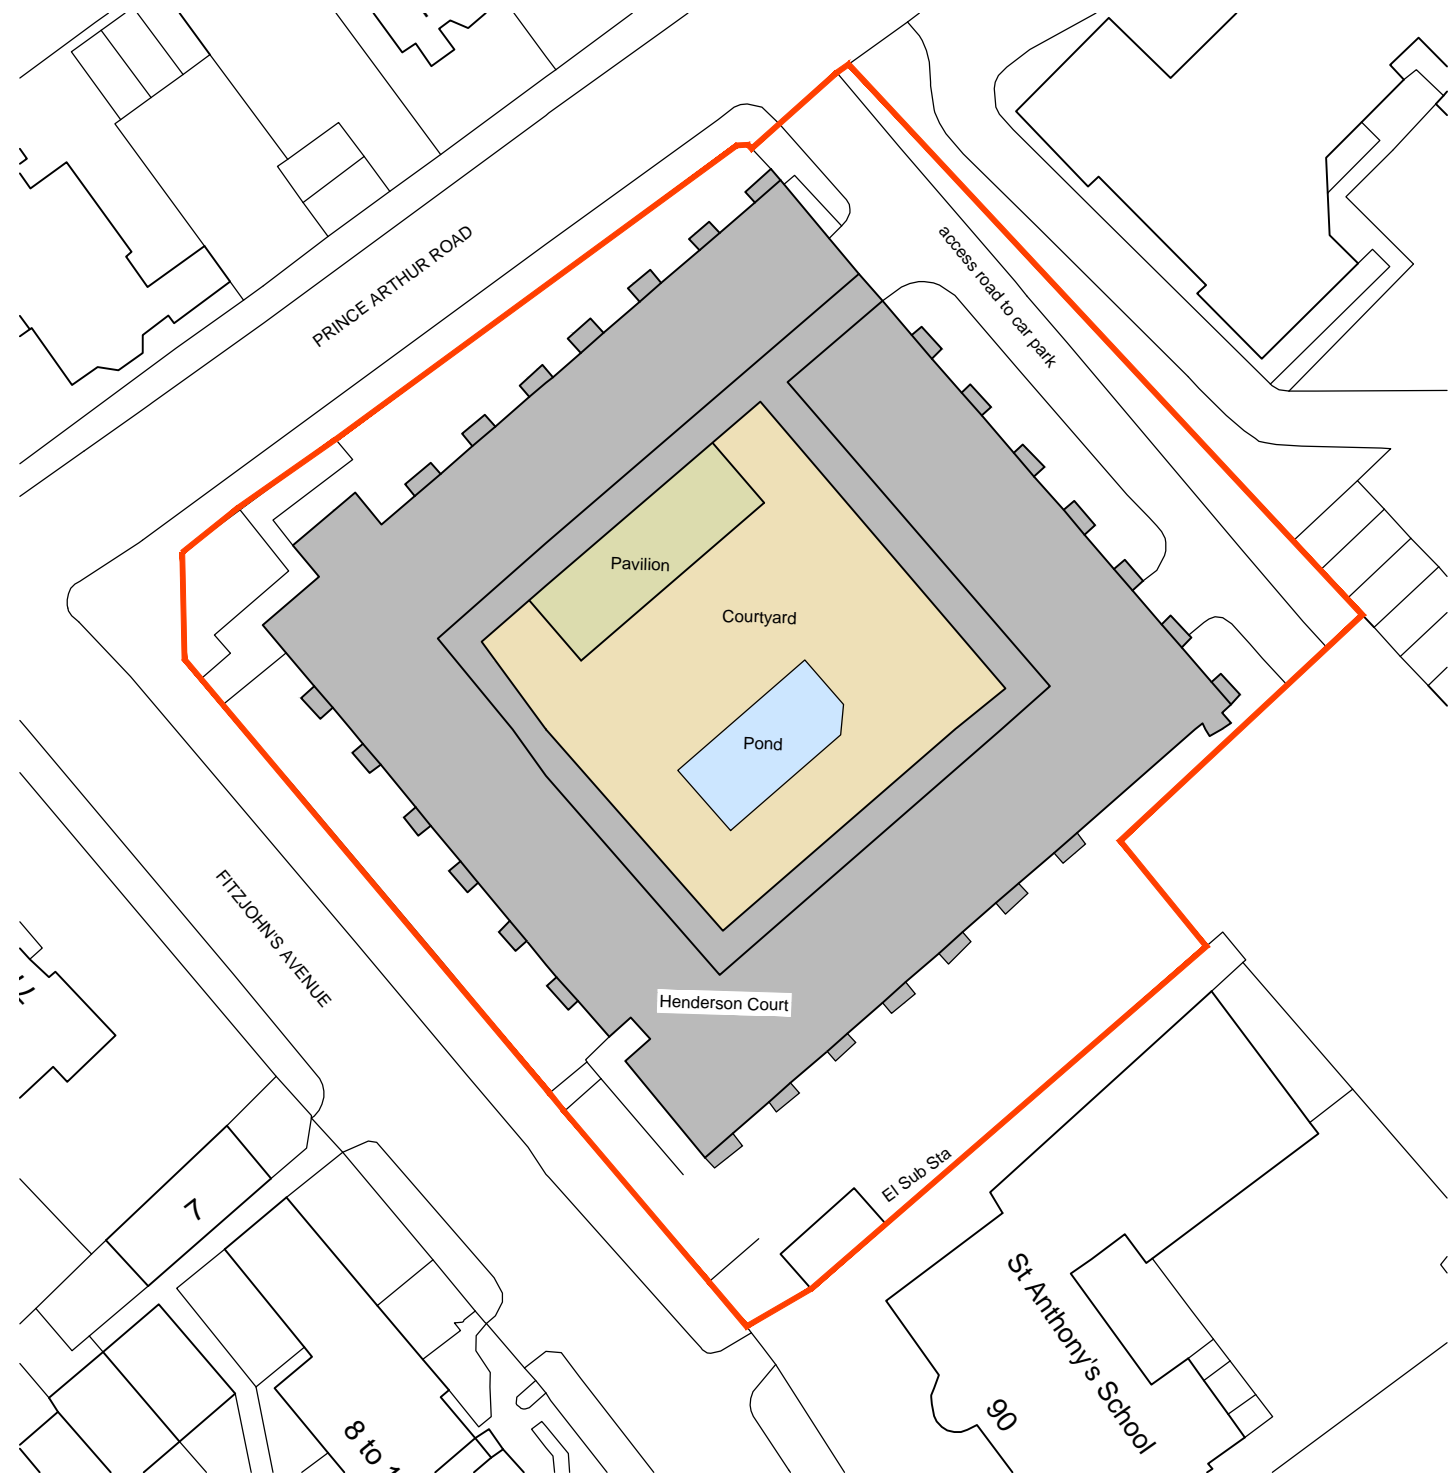


LOCATION PLAN

SCALE 1:1250

 

SITE PLAN

SCALE 1:500

GMA ARCHITECTURE
Architects and Designers

UK House 82 Heath Road Twickenham TW1 4BA
Telephone 020 8891 5959 Fax 020 8607 9933
www.gmaarchitecture.co.uk

Client
LONDON BOROUGH OF CAMDEN

Project
HENDERSON COURT
FITZJOHN'S AVENUE LONDON NW3 6NS

Drawing
LOCATION + SITE PLAN

Scale	Date	Drawn	Checked
1:500@A3	25.10.17	SJ	

DRAWING ISSUE STATUS
PLANNING

Type	Client		
1	100/01	PA1	

REV	DESCRIPTION	DATE