



## FRONT ELEVATION

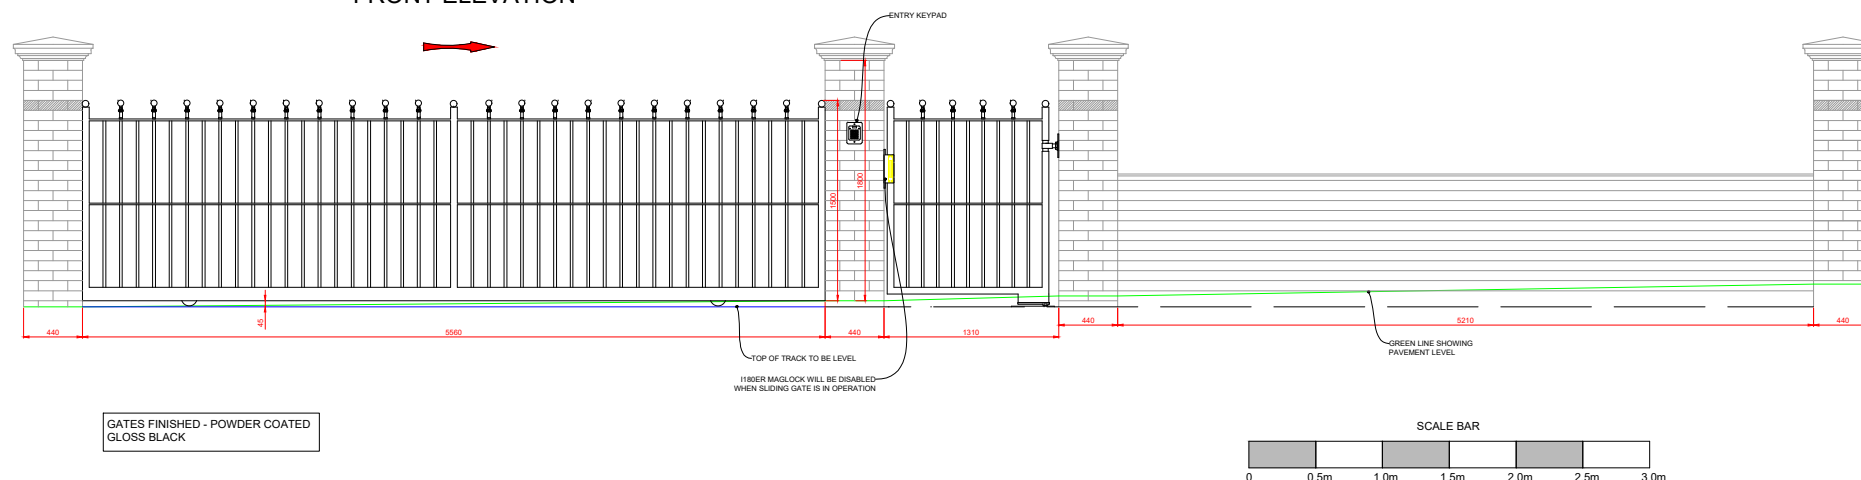

## PLAN

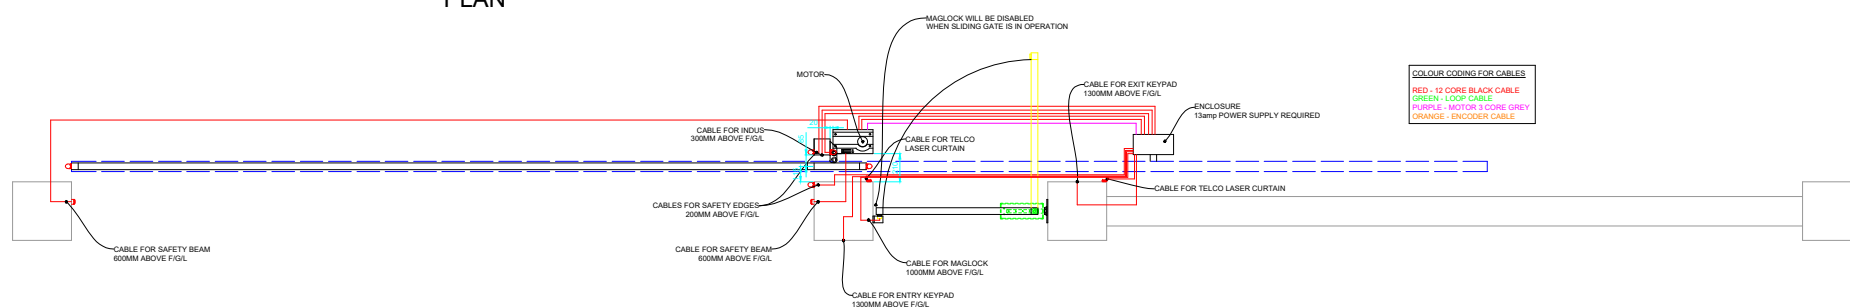

Scale	Date 5 July 2022	Customer Alison Parry
Dwg no 9780 RevD	Drawn By RND	Project 51 Lancaster Road (22771)