

REVISIONS		
REV	DATE	REVISION NOTES

KEY


- NOTES
1. Do not scale from this drawing.
 2. All dimensions to be checked on site by the contractor and such dimensions to be his responsibility.
 3. Report all drawing errors, omissions and discrepancies to the architect/designer.

KASIA WHITFIELD DESIGN

KASIAWHITFIELD@GMAIL.COM
T: 020 75888624
M: 07985035333

JOB 6 QUICKSWOOD
LONDON NW3 3SJ
TITLE PROPOSED FIRST FLOOR PLAN

DATE 2022.05.31	SCALE 1:50@A3	STATUS PROPOSED
PROJECT NO. Q6/2	DRAWING NO. PD1	REVISION

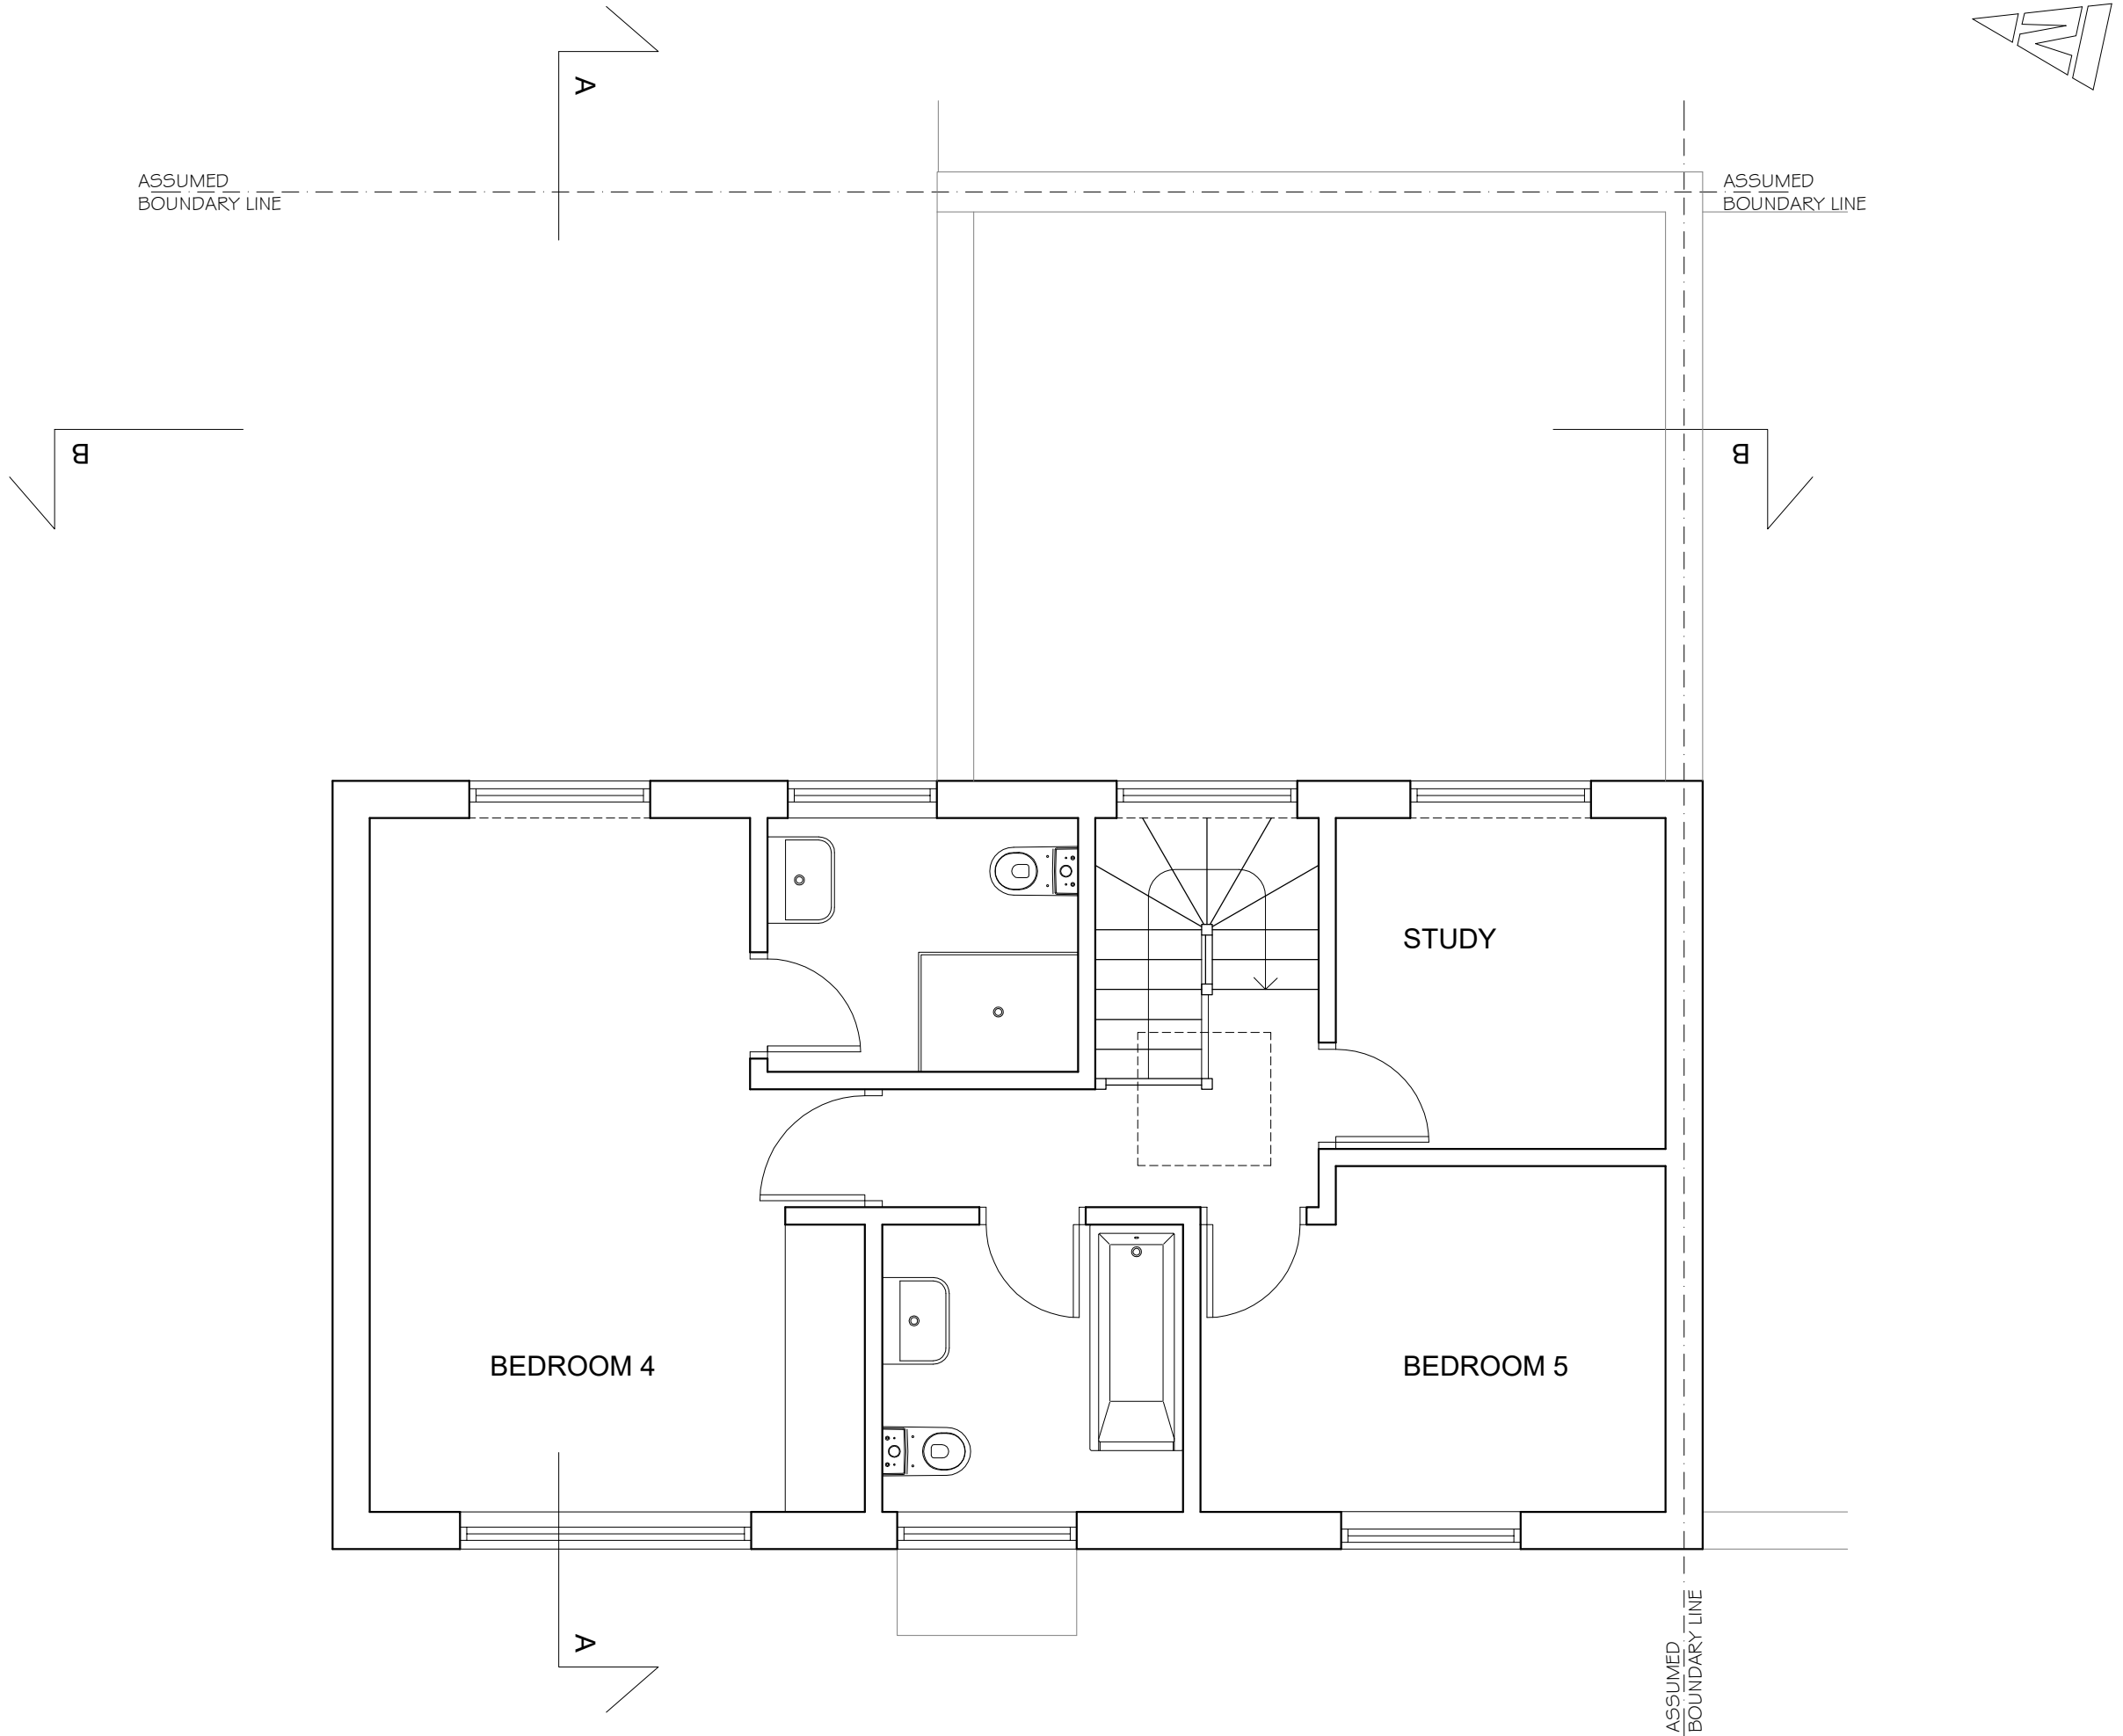

REV	DATE	REVISION NOTES:


KEY

1. Do not scale from this drawing.
2. All dimensions to be checked on site by the contractor and such dimensions to be his responsibility.
3. Report all drawing errors, omissions and discrepancies to the architect/designer.

KASIAWHITFIELD@GMAIL.COM
T: 020 75869624
M: 07985035333

TITLE PROPOSED SECOND FLOOR PLAN

PROJECT NO.	DRAWING NO.	REVISION
Q6/2	PD2	

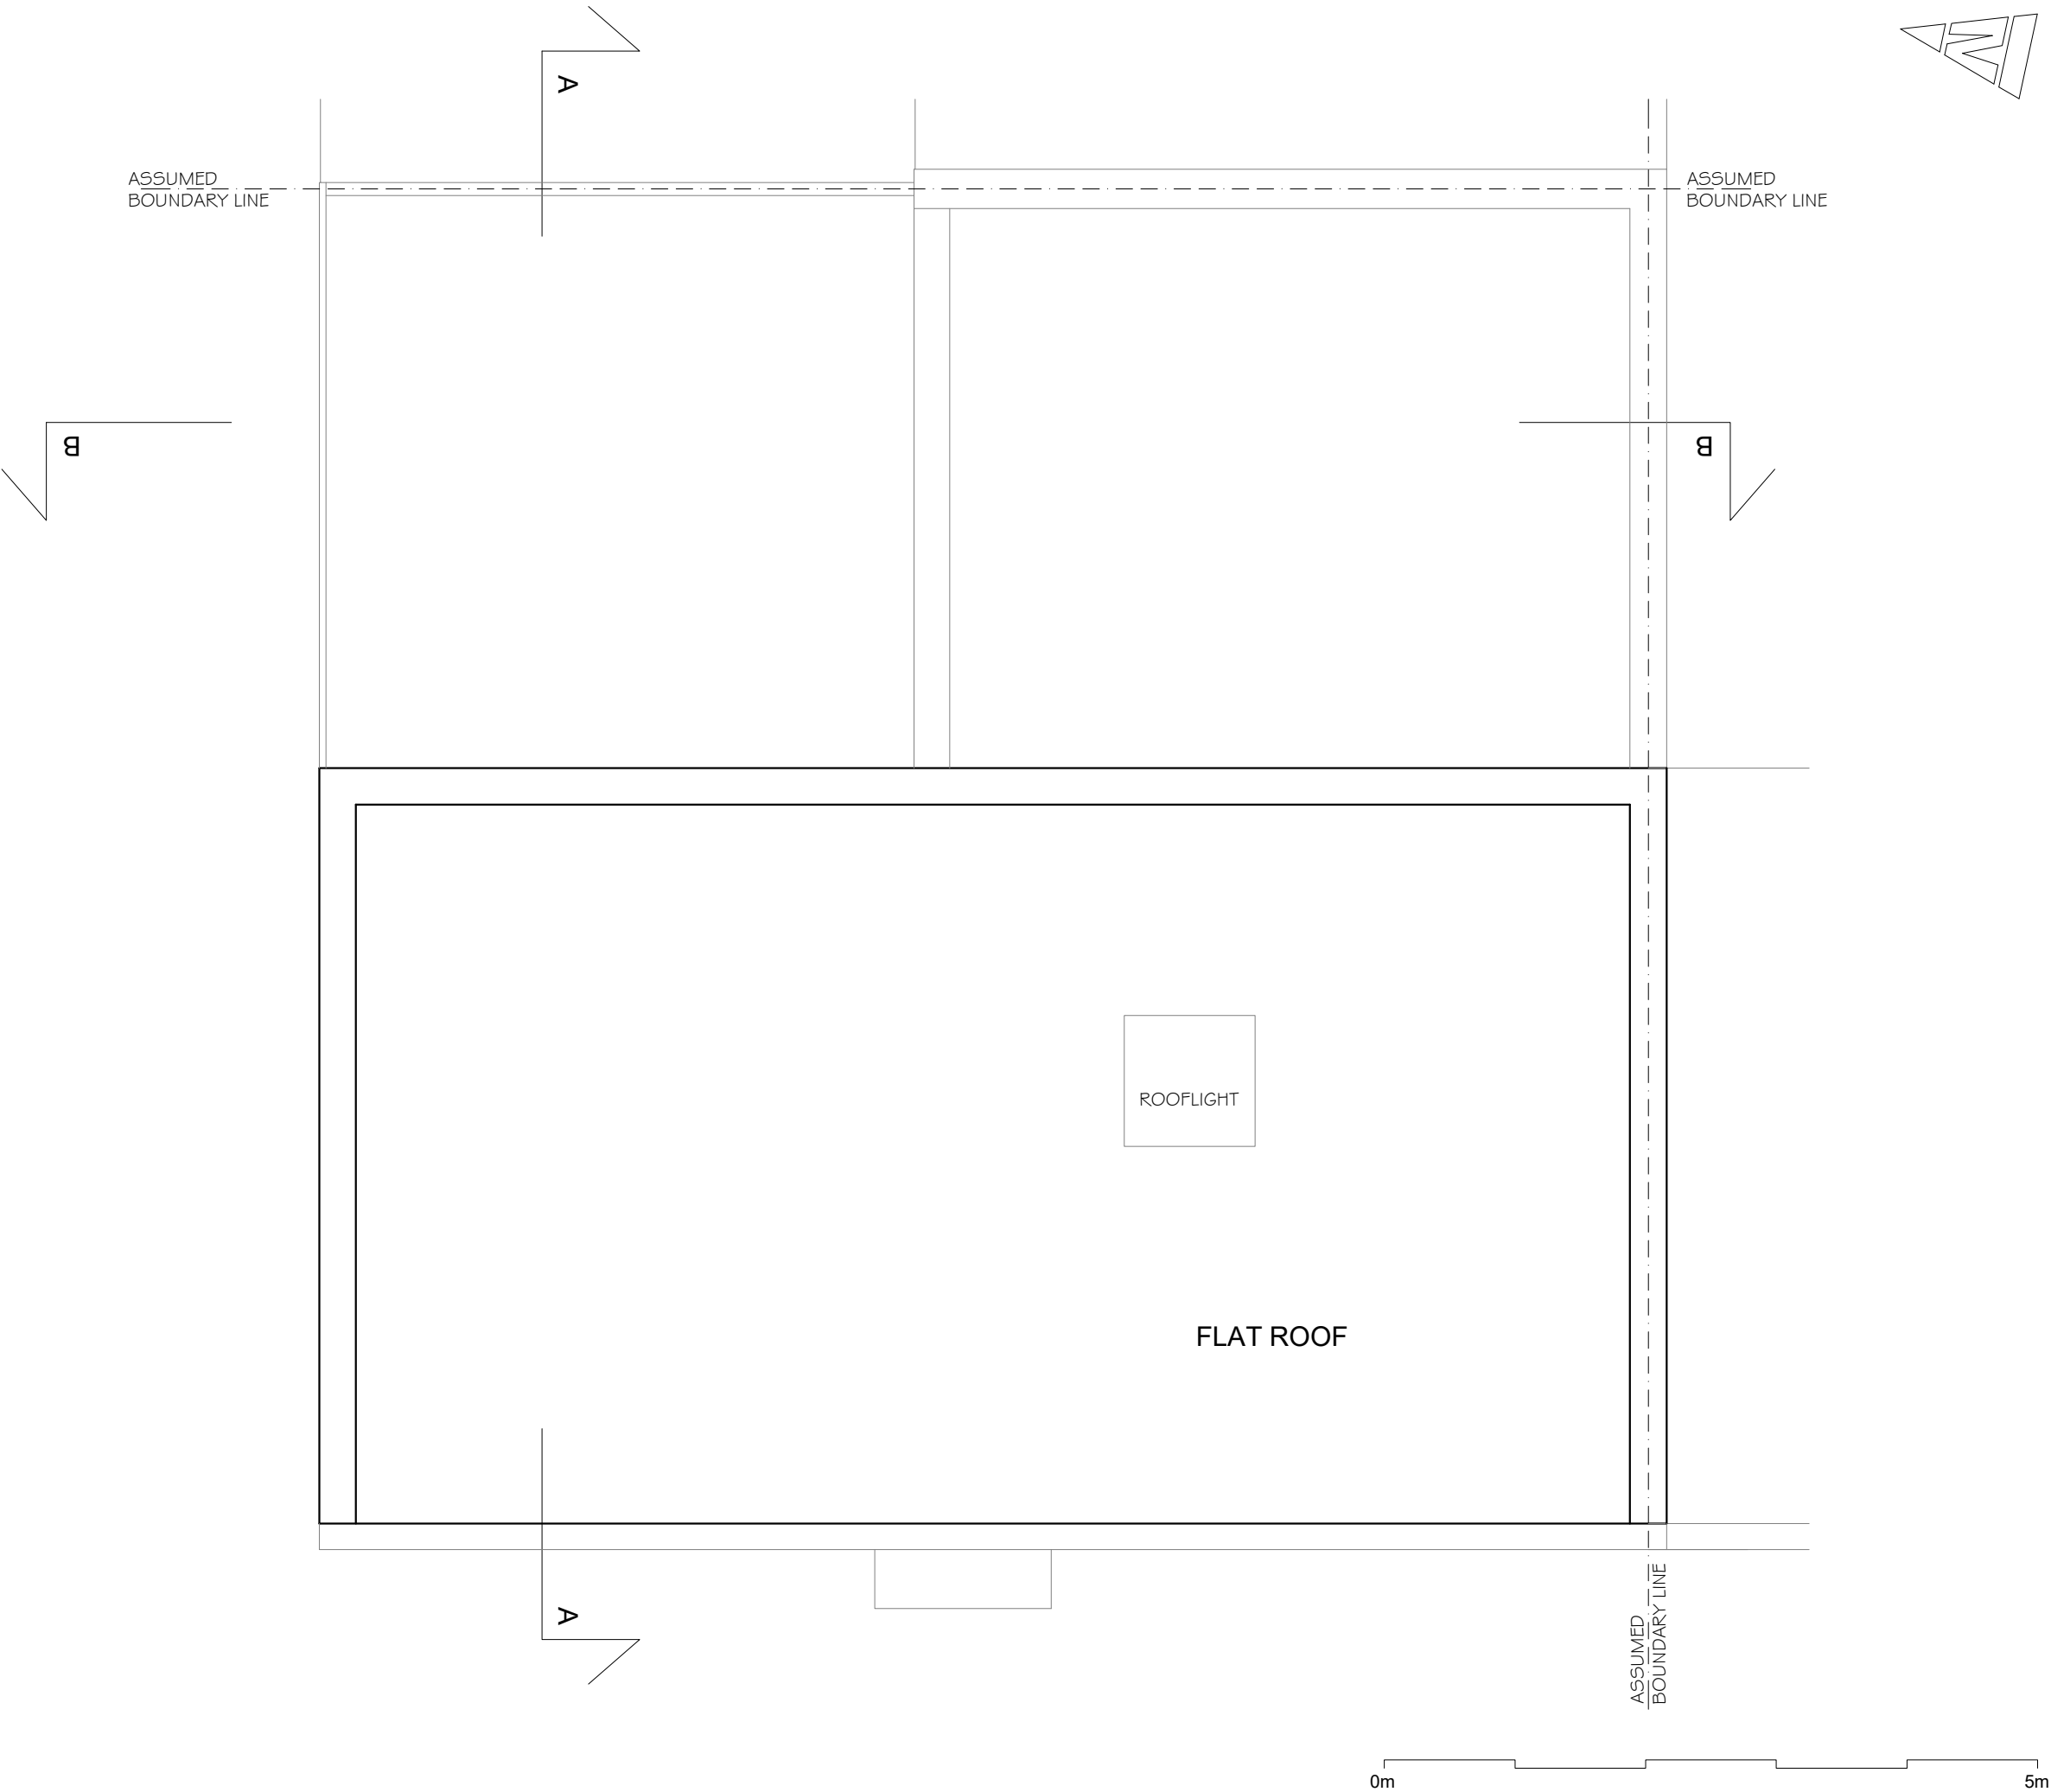

REVISIONS		
REV	DATE	REVISION NOTES

KEY

NOTES

1. Do not scale from this drawing.
2. All dimensions to be checked on site by the contractor and such dimensions to be his responsibility.
3. Report all drawing errors, omissions and discrepancies to the architect/designer.

KASIA WHITFIELD DESIGN

KASIAWHITFIELD@GMAIL.COM
T: 020 7588824
M: 07985035333

JOB 6 QUICKSWOOD
LONDON NW3 3SJ
TITLE PROPOSED ROOF PLAN

DATE 2022.05.31	SCALE 1:50@A3	STATUS PROPOSED
PROJECT NO. Q6/2	DRAWING NO. PD3	REVISION



REVISIONS		
REV	DATE	REVISION NOTES:

KEY

- NOTES
1. Do not scale from this drawing.
 2. All dimensions to be checked on site by the contractor and such dimensions to be his responsibility.
 3. Report all drawing errors, omissions and discrepancies to the architect/designer.

KASIA WHITFIELD DESIGN

KASIAWHITFIELD@GMAIL.COM
T: 020 75888624
M: 07985035333

JOB 6 QUICKSWOOD
LONDON NW3 3SJ
TITLE PROPOSED FRONT ELEVATION

DATE 2022.05.31	SCALE 1:50@A3	STATUS PROPOSED
PROJECT NO. Q6/2	DRAWING NO. PD4	REVISION



REVISIONS		
REV	DATE	REVISION NOTES:

KEY

- NOTES
1. Do not scale from this drawing.
 2. All dimensions to be checked on site by the contractor and such dimensions to be his responsibility.
 3. Report all drawing errors, omissions and discrepancies to the architect/designer.


KASIA WHITFIELD DESIGN

KASIAWHITFIELD@GMAIL.COM
T: 020 75888624
M: 07985035333

JOB 6 QUICKSWOOD
LONDON NW3 3SJ

TITLE PROPOSED REAR ELEVATION
SECTION B-B

DATE 2022.06.06	SCALE 1:50@A3	STATUS PROPOSED
PROJECT NO. Q6/2	DRAWING NO. PD5	REVISION

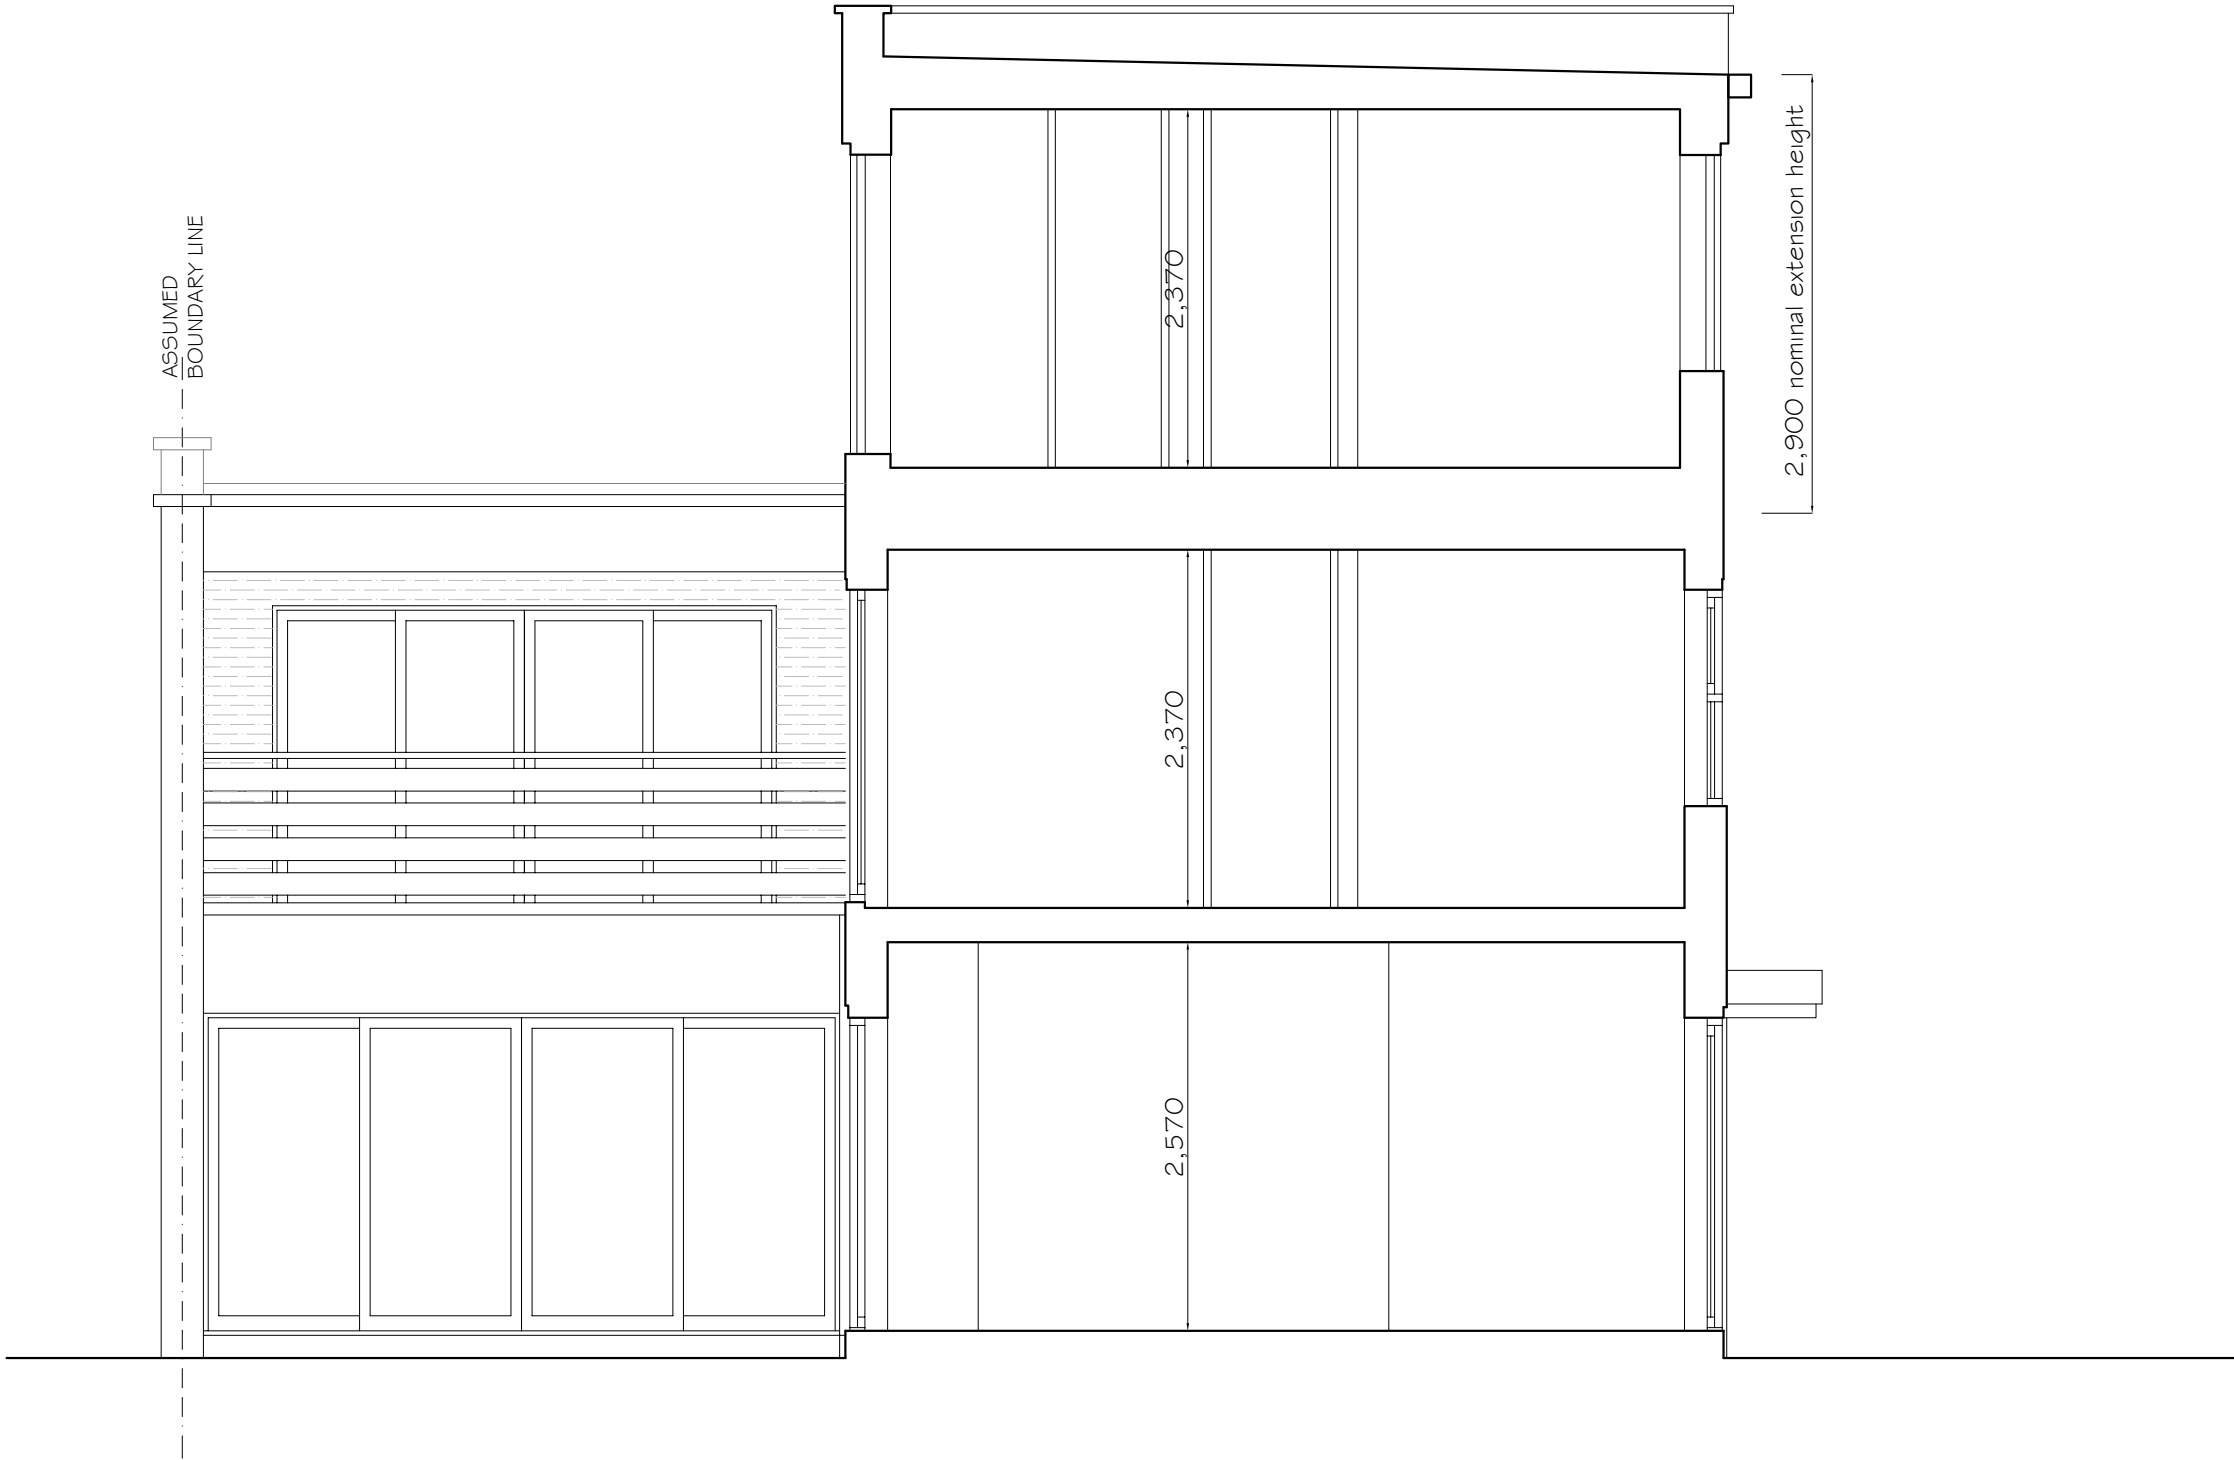

REVISIONS		
REV	DATE	REVISION NOTES:

KEY

NOTES

1. Do not scale from this drawing.
2. All dimensions to be checked on site by the contractor and such dimensions to be his responsibility.
3. Report all drawing errors, omissions and discrepancies to the architect/designer.

KASIA WHITFIELD DESIGN

KASIAWHITFIELD@GMAIL.COM
T: 020 7586824
M: 07985035333

JOB 6 QUICKSWOOD
LONDON NW3 3SJ
TITLE PROPOSED SECTION A-A

DATE 2022.05.31	SCALE 1:50@A3	STATUS PROPOSED
PROJECT NO. Q6/2	DRAWING NO. PD7	REVISION