




FRONT ELEVATION

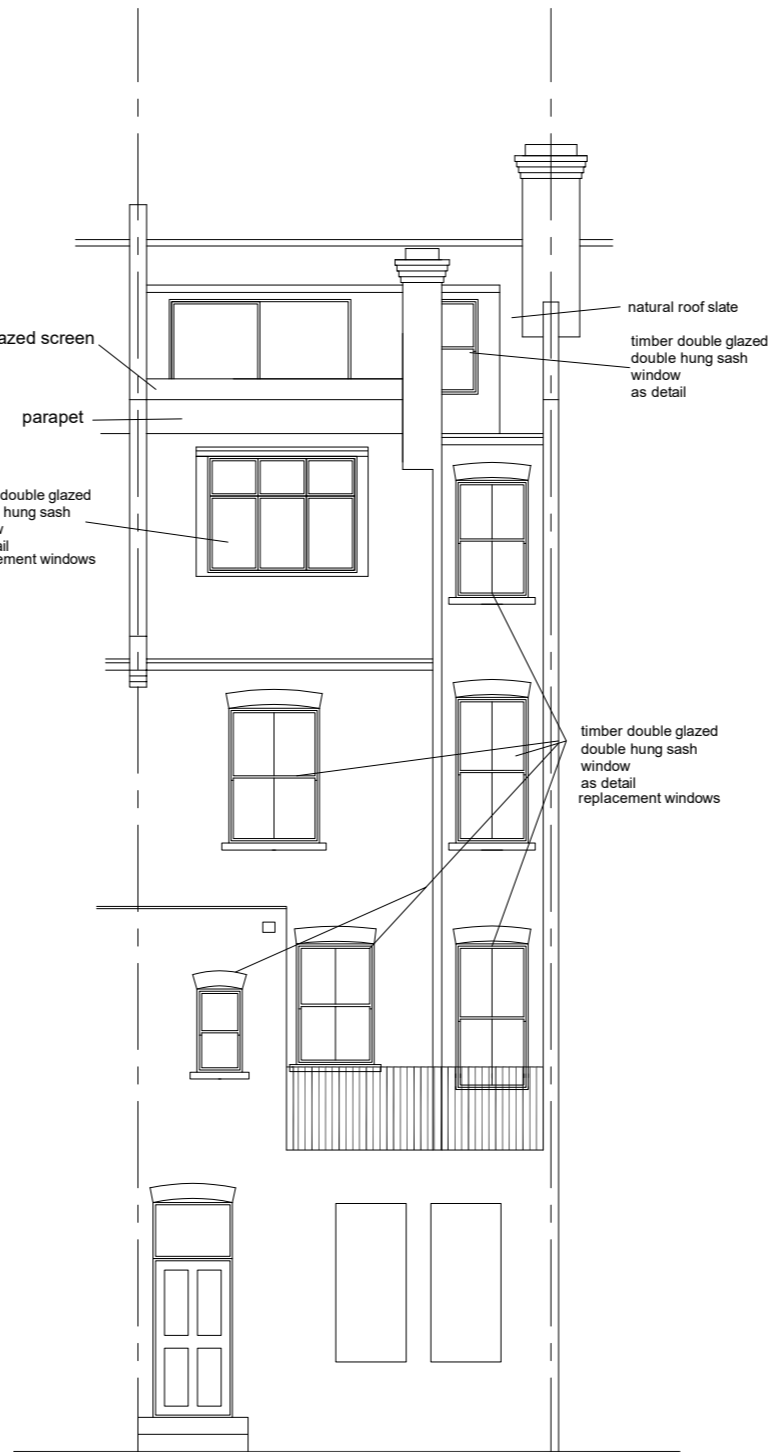

REAR ELEVATION

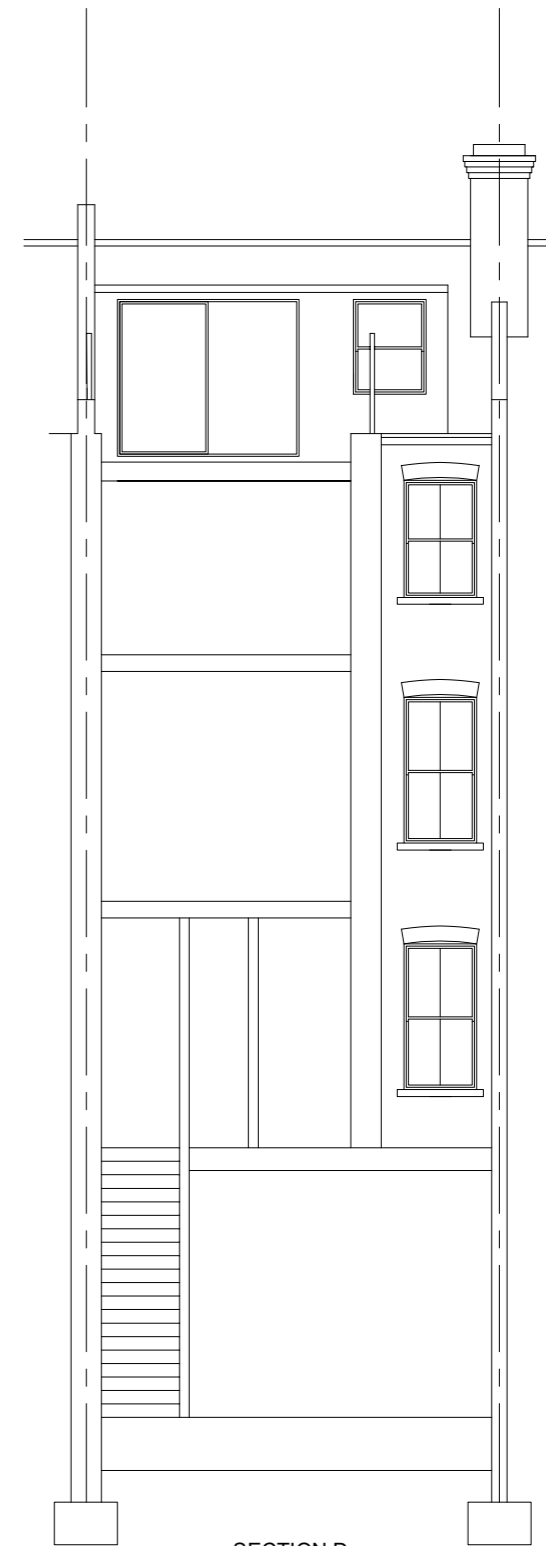

SECTION D

 


Drawings and calculations are to be approved by Building Control prior to the commencement of any work. No responsibility will be taken by the design team without the written approval by the Local Authority or an approved inspector.

TITLE	PROPOSED DRAWINGS	ADDRESS	FLAT A, 200 WEST END LANE LONDON. NW6
CLIENT	Mr. R. CHITIYAT	SCALE	1:100 @ A3
		DRAWING NO.	220523/10
		DATE	MAY 2022
		REV.	E




URBAN REGEN
LONDON Ltd.

Tel: 07970 647 449 Fax: 020 8963 9991 Email:
urlondon@aol.com

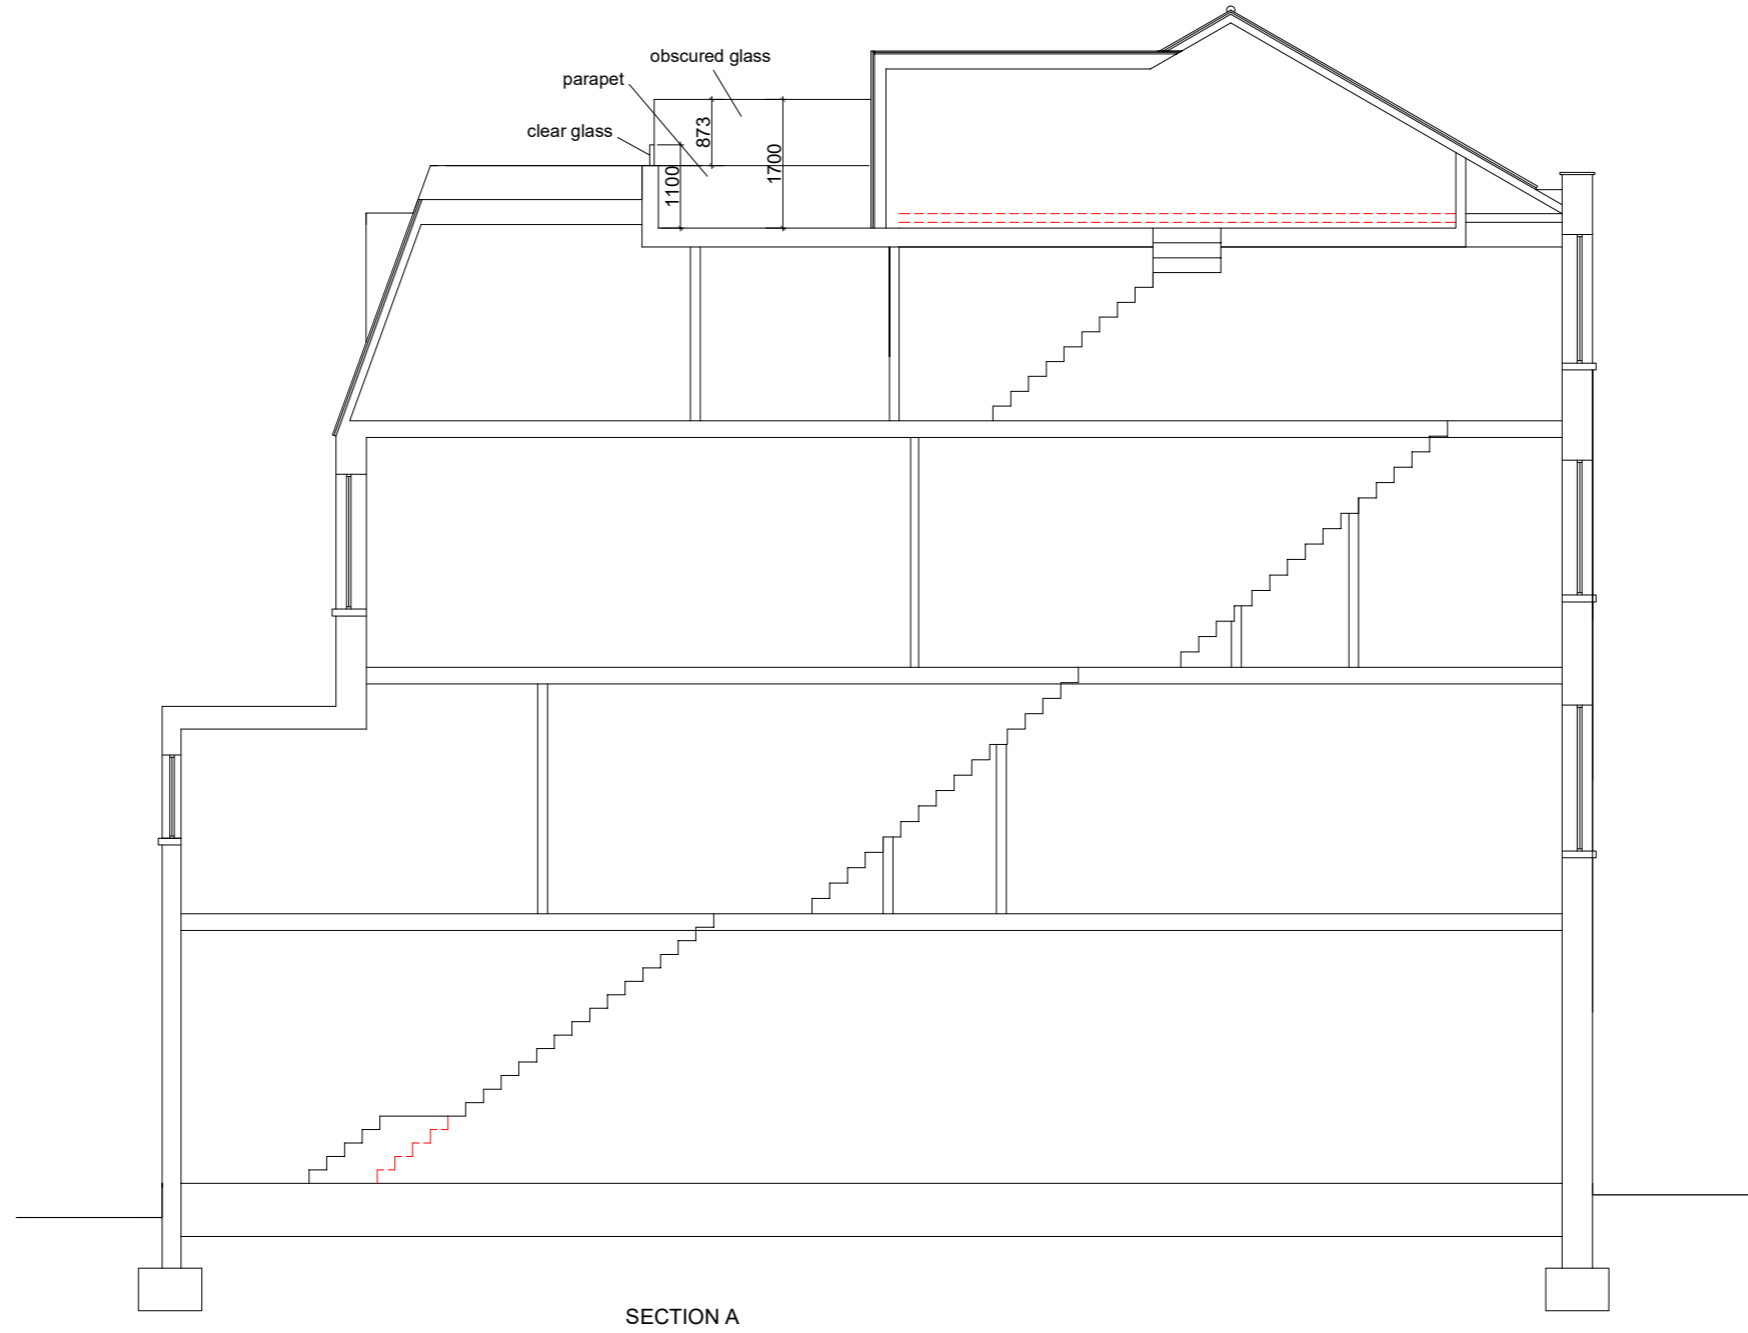

Drawings and calculations are to be approved by Building Control prior to the commencement of any work. No responsibility will be taken by the design team without the written approval by the Local Authority or an approved inspector.

TITLE	PROPOSED DRAWINGS	ADDRESS	FLAT A, 200 WEST END LANE LONDON. NW6
CLIENT	Mr. R. CHITIYAT	SCALE	1:100 @ A3
		DRAWING NO.	220523/11
		DATE	MAY 2022
		REV.	E

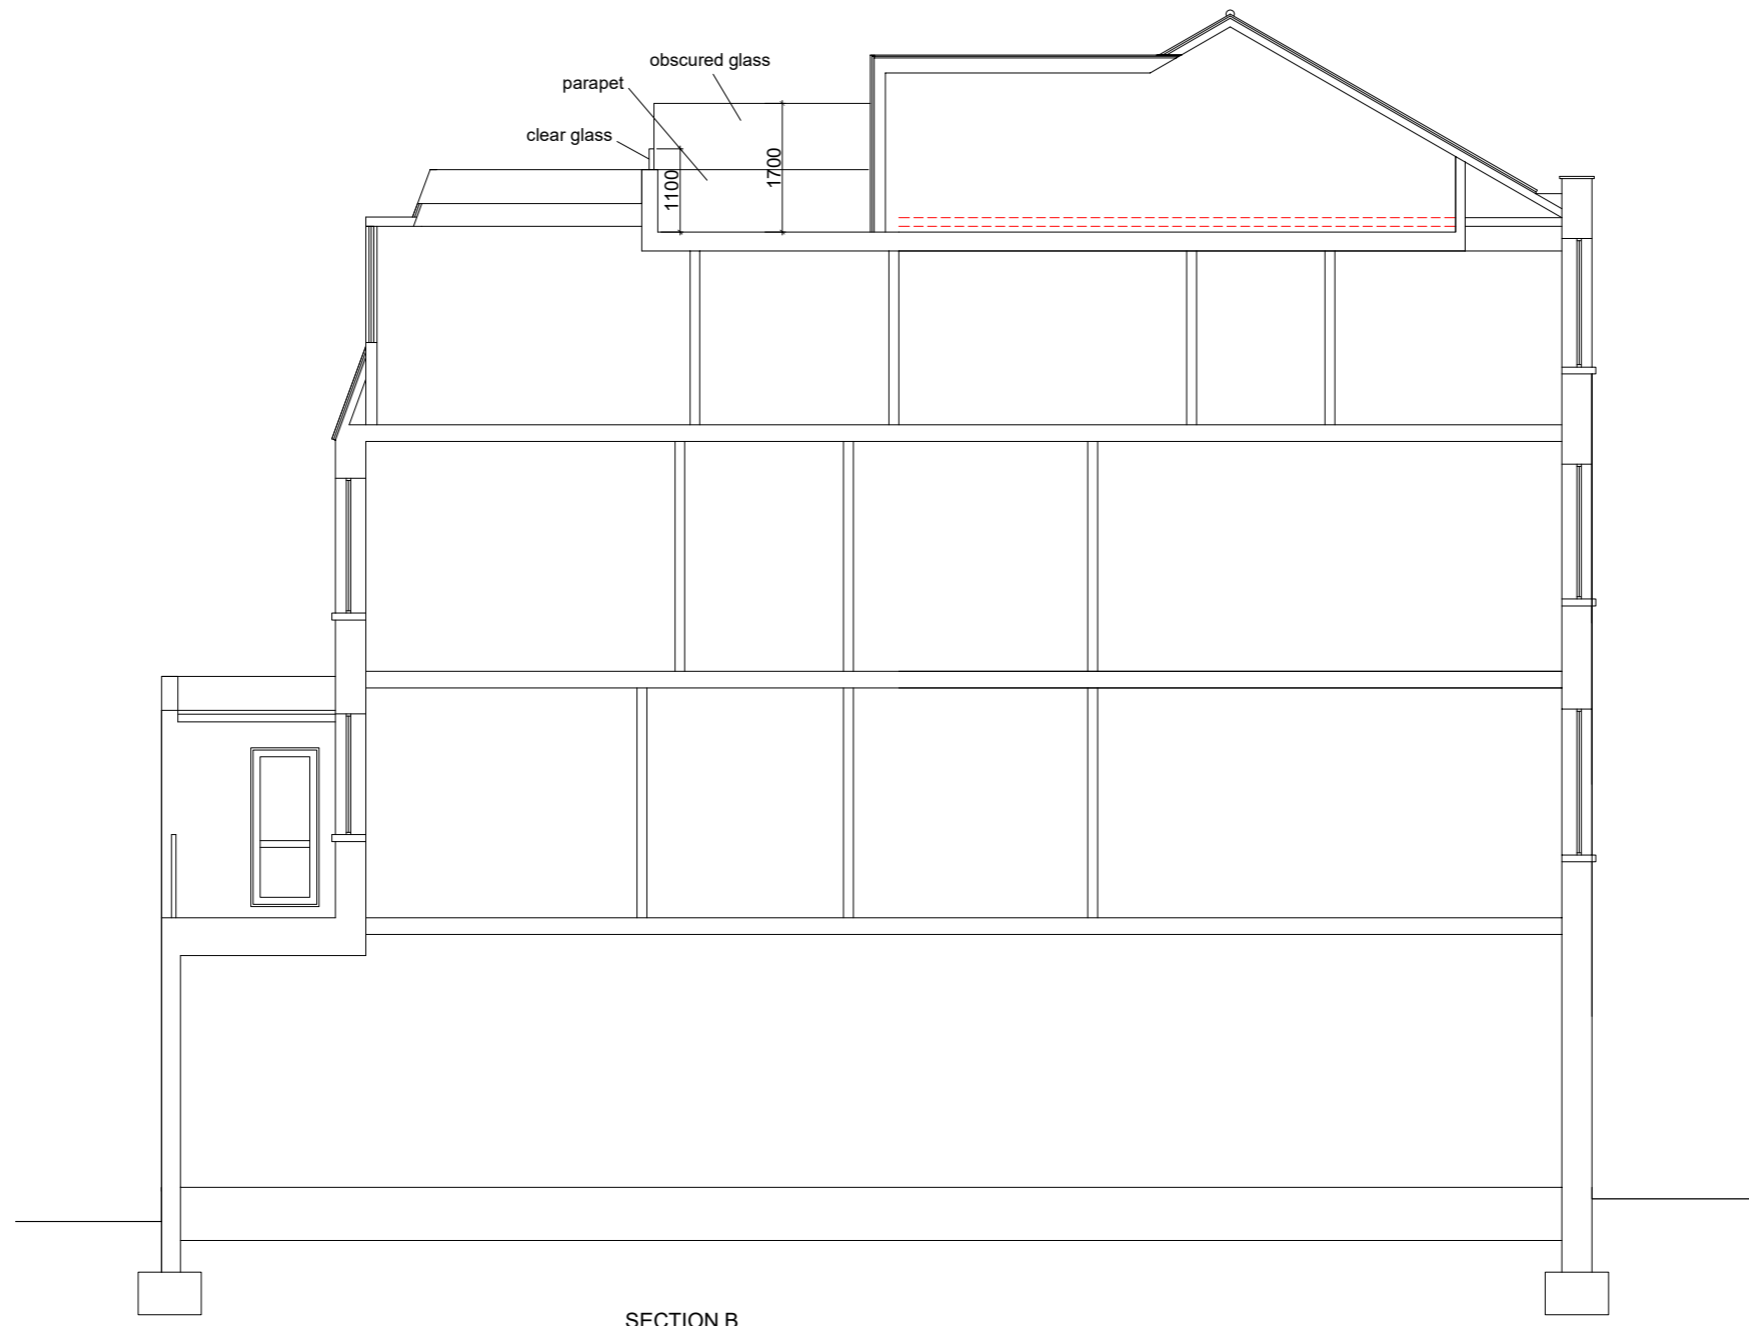

SECTION B





Drawings and calculations are to be approved by Building Control prior to the commencement of any work. No responsibility will be taken by the design team without the written approval by the Local Authority or an approved inspector.

TITLE	PROPOSED DRAWINGS	ADDRESS	FLAT A, 200 WEST END LANE LONDON. NW6	
CLIENT	Mr. R. CHITIYAT	SCALE	1:100 @ A3	DATE MAY 2022
		DRAWING NO.	220523/12	REV. E



URBAN REGEN Ltd.
LONDON

Tel: 07970 647 449 Fax: 020 8963 9991 Email: urlondon@aol.com

 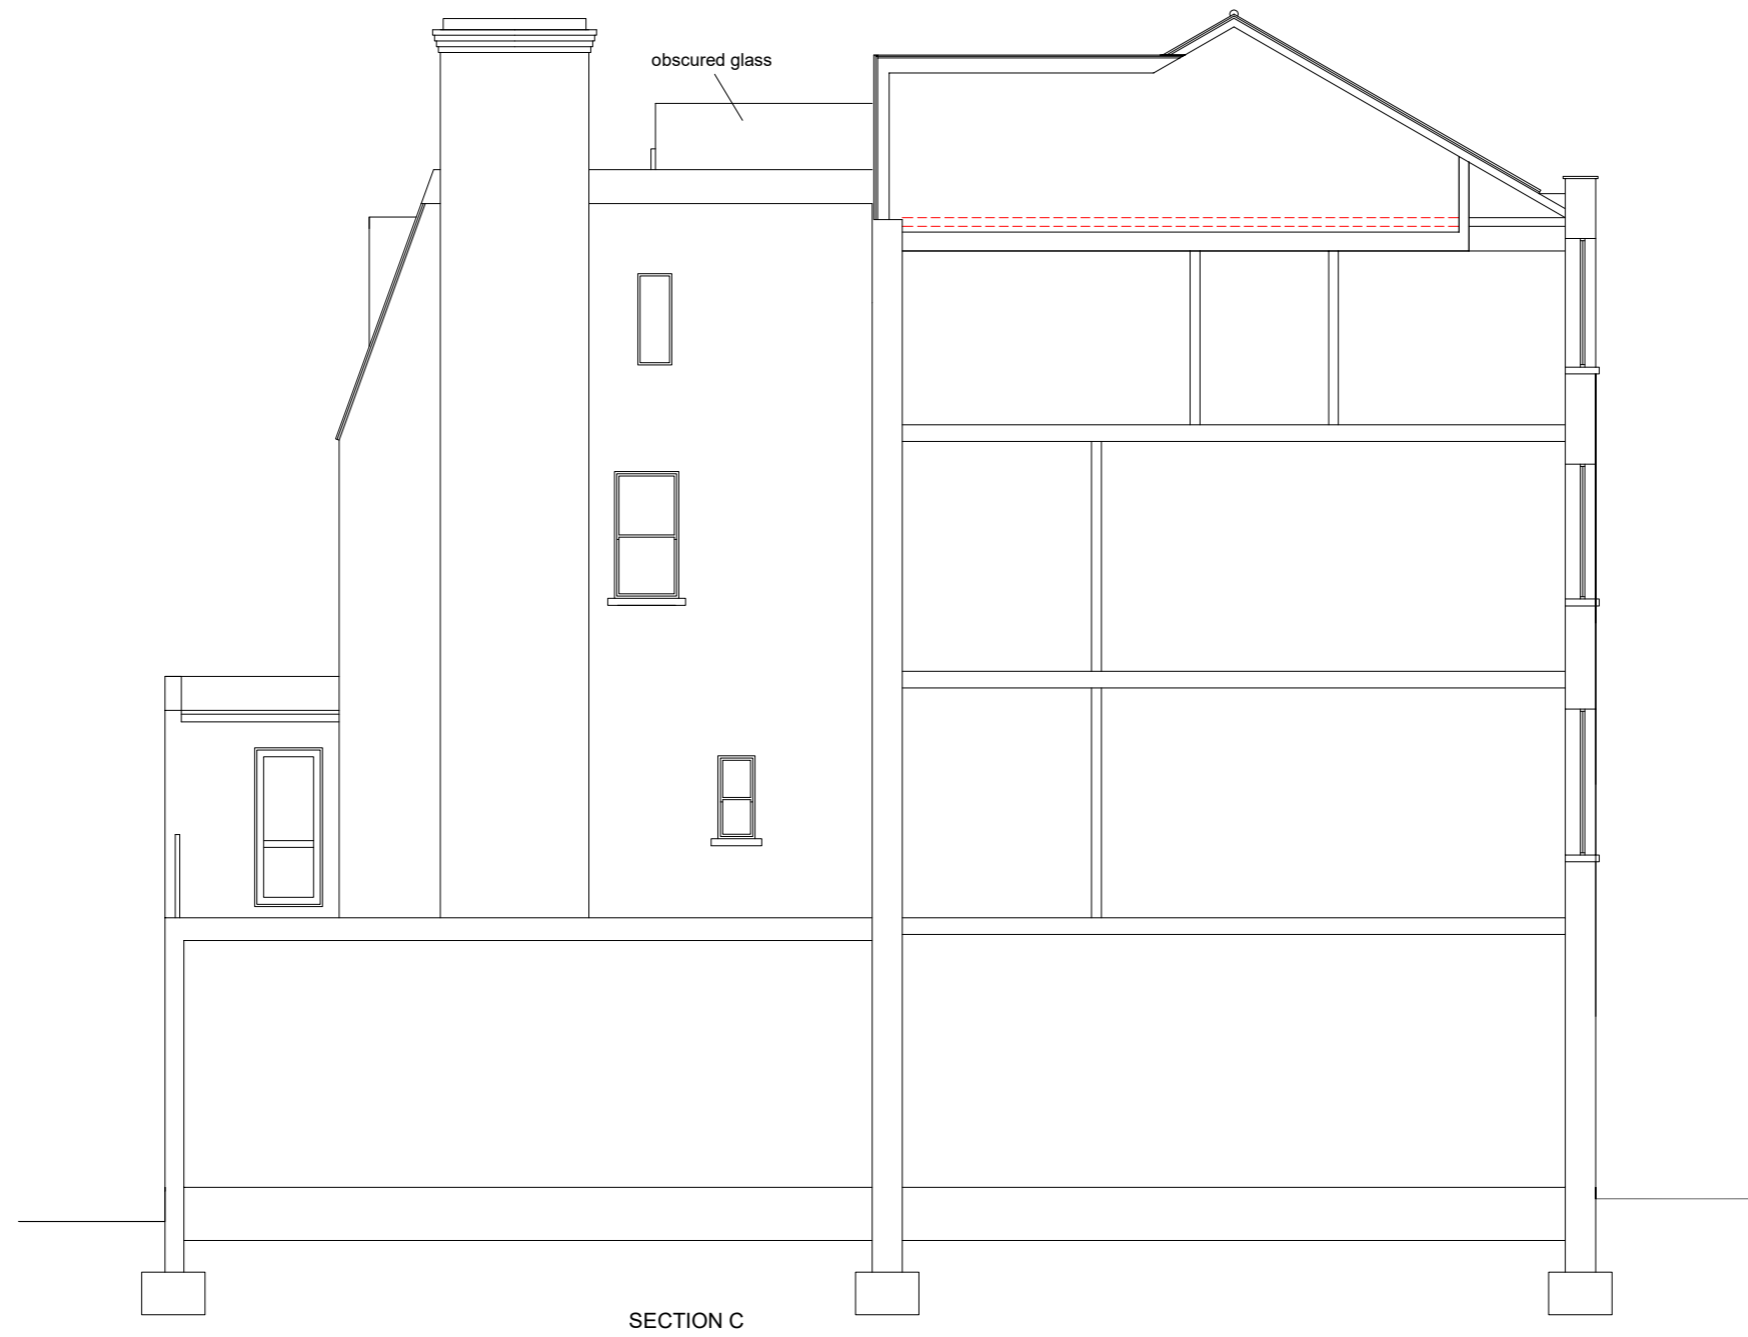

Drawings and calculations are to be approved by Building Control prior to the commencement of any work. No responsibility will be taken by the design team without the written approval by the Local Authority or an approved inspector.

TITLE	PROPOSED DRAWINGS	ADDRESS	FLAT A, 200 WEST END LANE LONDON. NW6
CLIENT	Mr. R. CHITIYAT	SCALE	1:100 @ A3
		DRAWING NO.	220523/13
		DATE	MAY 2022
		REV.	E

