



EXISTING FRONT ELEVATION


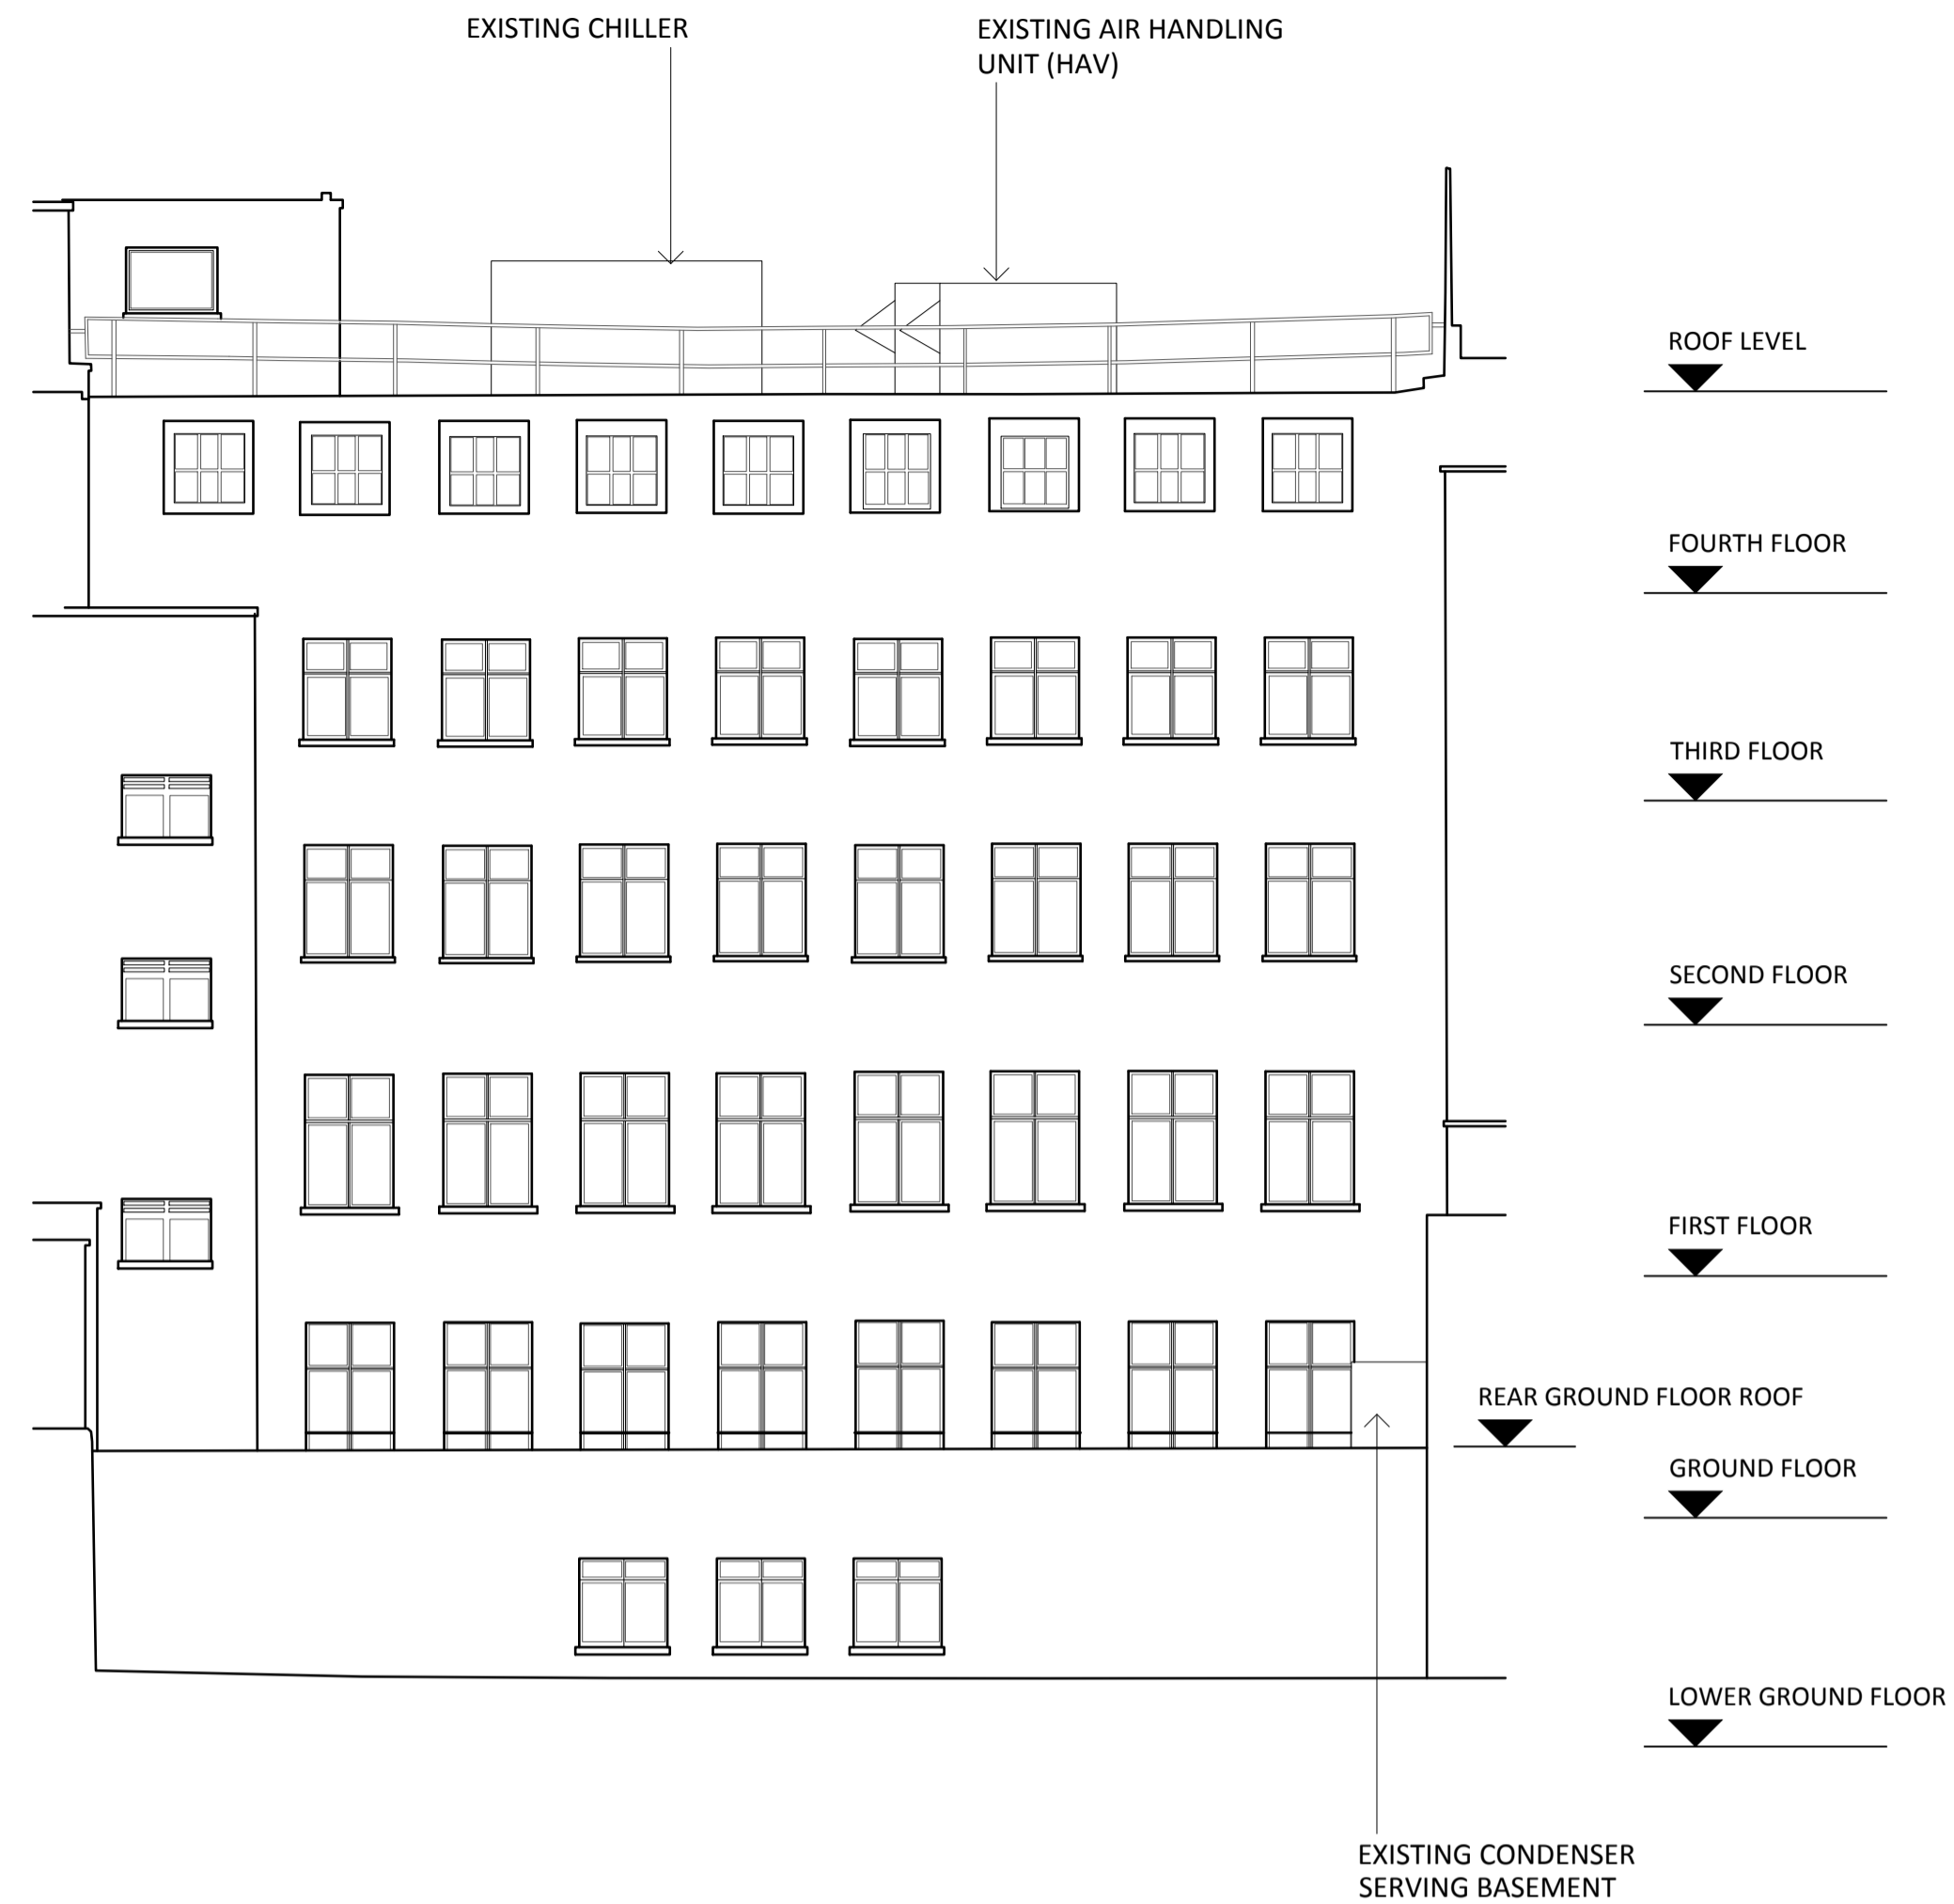


EXISTING REAR ELEVATION

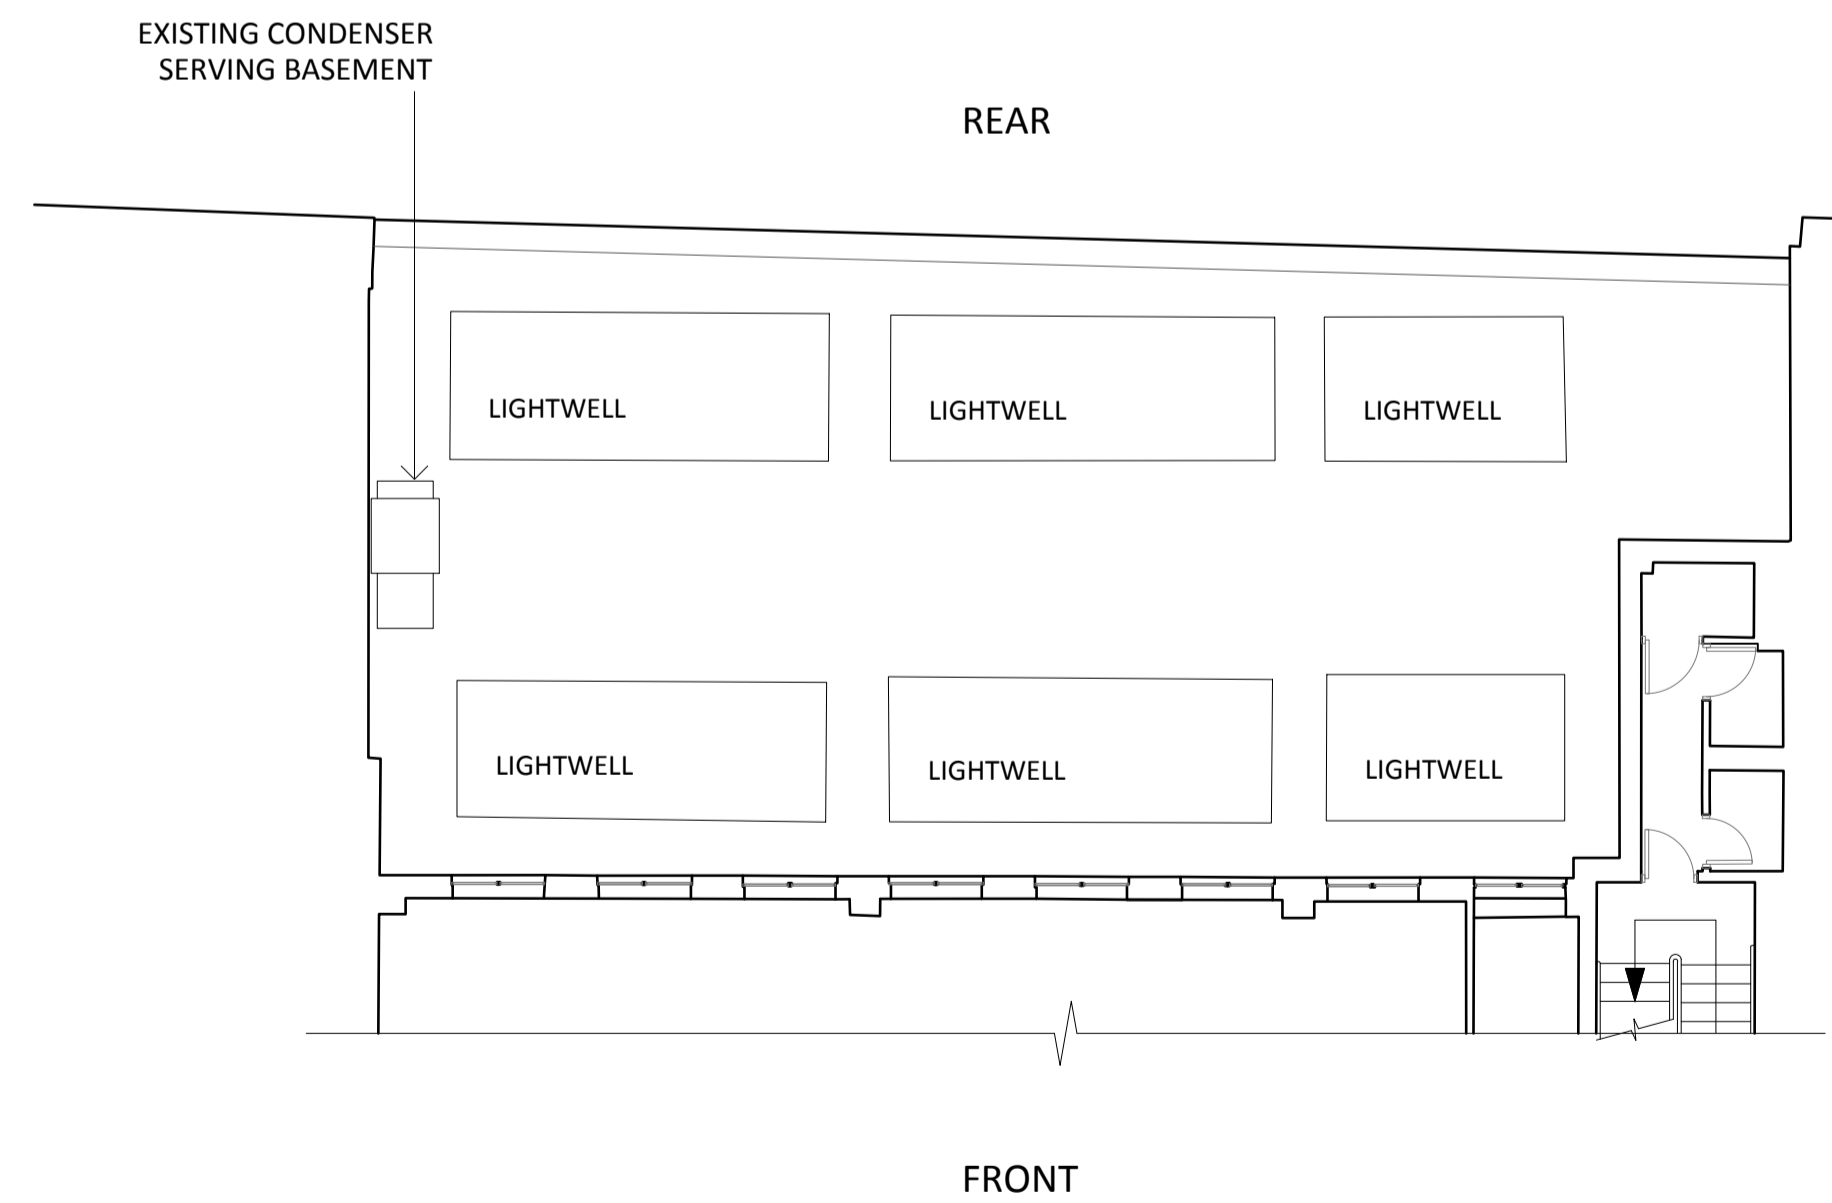


EXISTING LOWER ROOF PLAN (REAR GROUND FLOOR)

26-28 ELY PLACE, LONDON, EC1 6TD

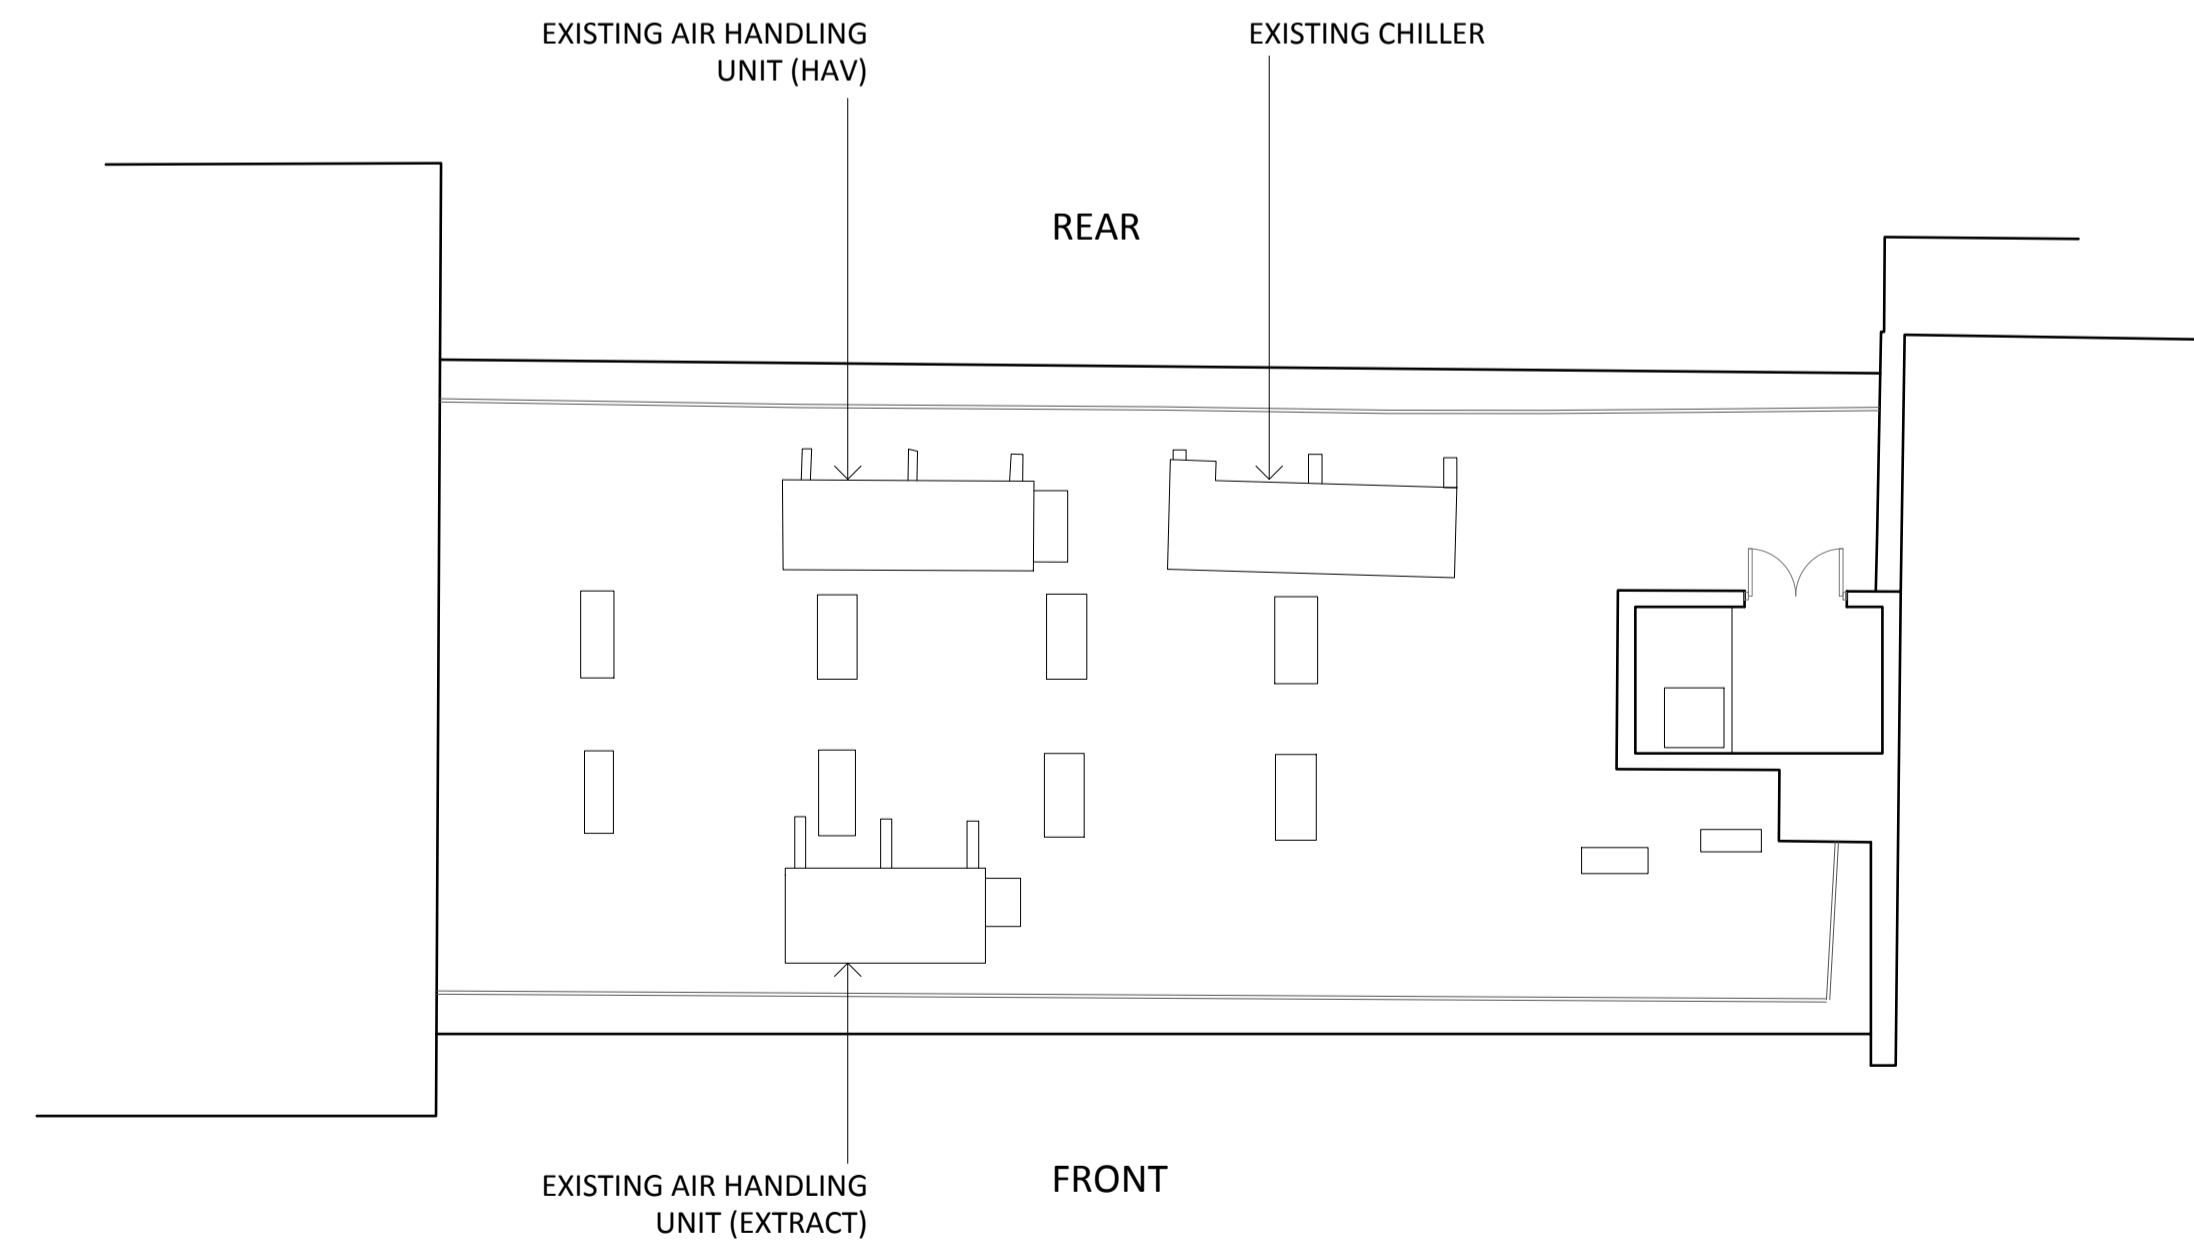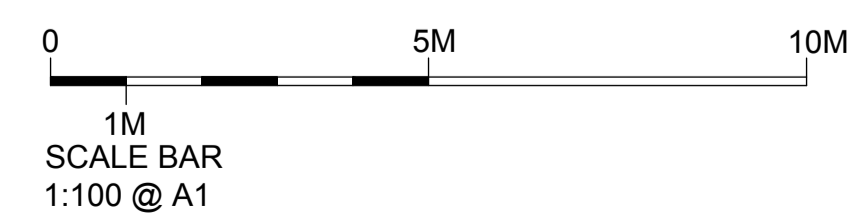


EXISTING UPPER ROOF PLAN

Notes:

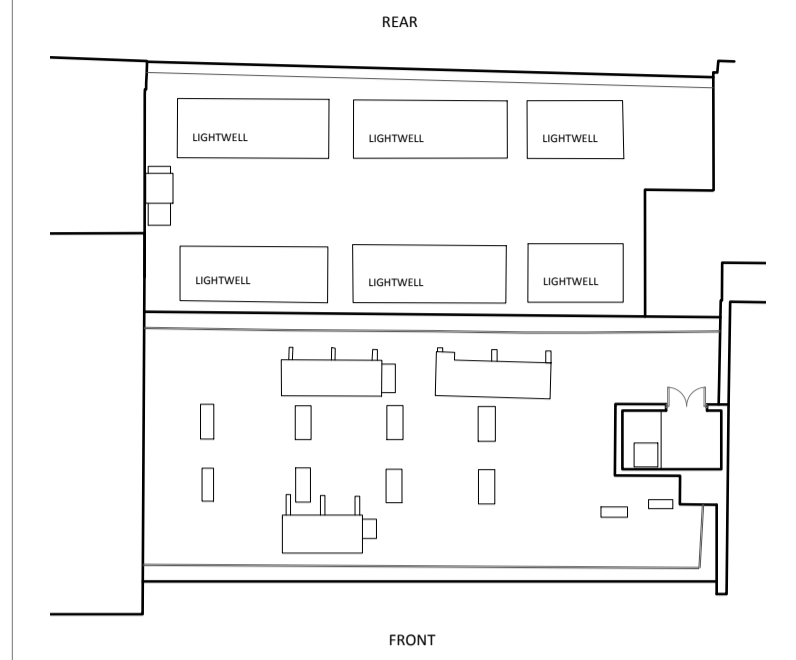

ROOF KEY PLAN

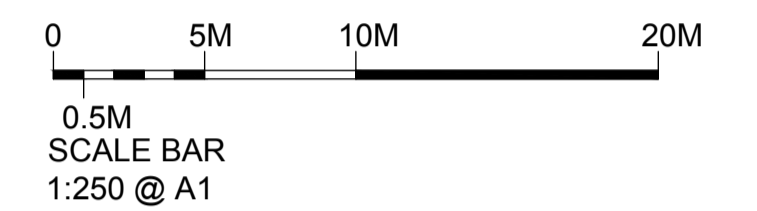

| Rev. | Description | Date |
|------|-------------|------|
| | | |



21 Woodstock Street
Mayfair, London
W1C 2AP
info@joneshargreaves.co.uk www.joneshargreaves.co.uk
Tel: +44 (0)207 493 5503

Client:
CL INVESTMENTS 2 LIMITED
Project Address:
26-28 ELY PLACE, LONDON, EC1 6TD

Drawing Title:
EXISTING ELEVATIONS AND ROOF PLAN

Project Number: 20.402 Drawing Number: P10 Revision: .

Drawing Status:
PLANNING


Scale: 1:100 Date: 24.02.22
Drawn By: RD Checked By: AB

All dimensions are in millimetres unless otherwise stated.
Dimensions to be verified on site.
Do not scale.
Copyright of Jones Hargreaves. All rights reserved.
Drawing not to be reproduced without permission.



NEW AIR HANDLING EQUIPMENT
REFER TO DELTA HOUSE DRG. 6137-M-004-A01


NEW ACOUSTIC ENCLOSURE
REFER TO NOICO DRGS. 101A & 102A

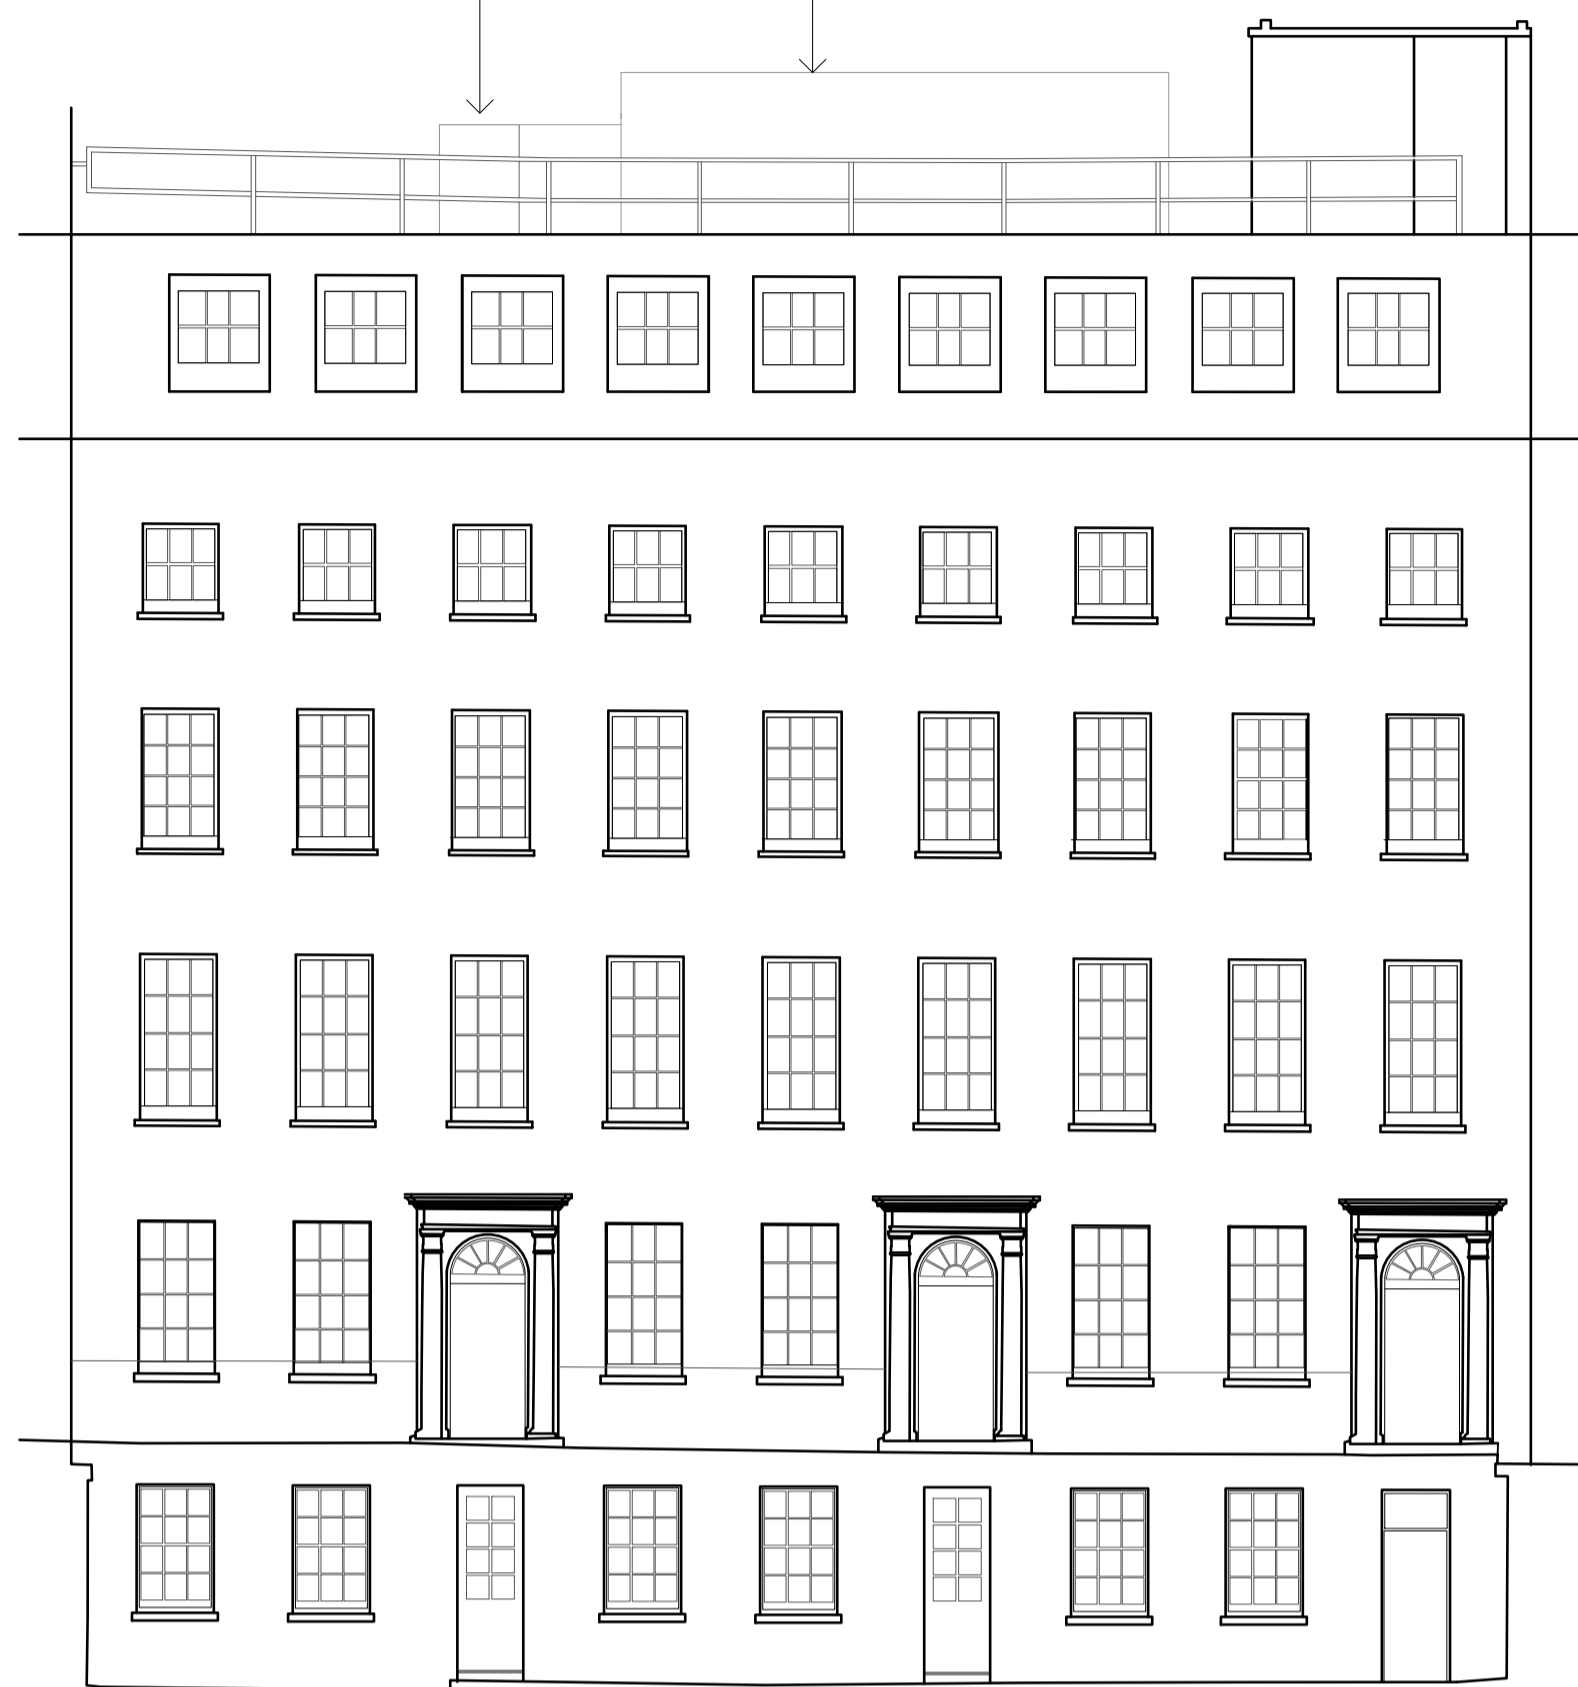

PROPOSED FRONT ELEVATION

NEW ACOUSTIC ENCLOSURE
REFER TO NOICO DRGS. 101A & 102A

NEW AIR HANDLING EQUIPMENT
REFER TO DELTA HOUSE DRG. 6137-M-004-A01

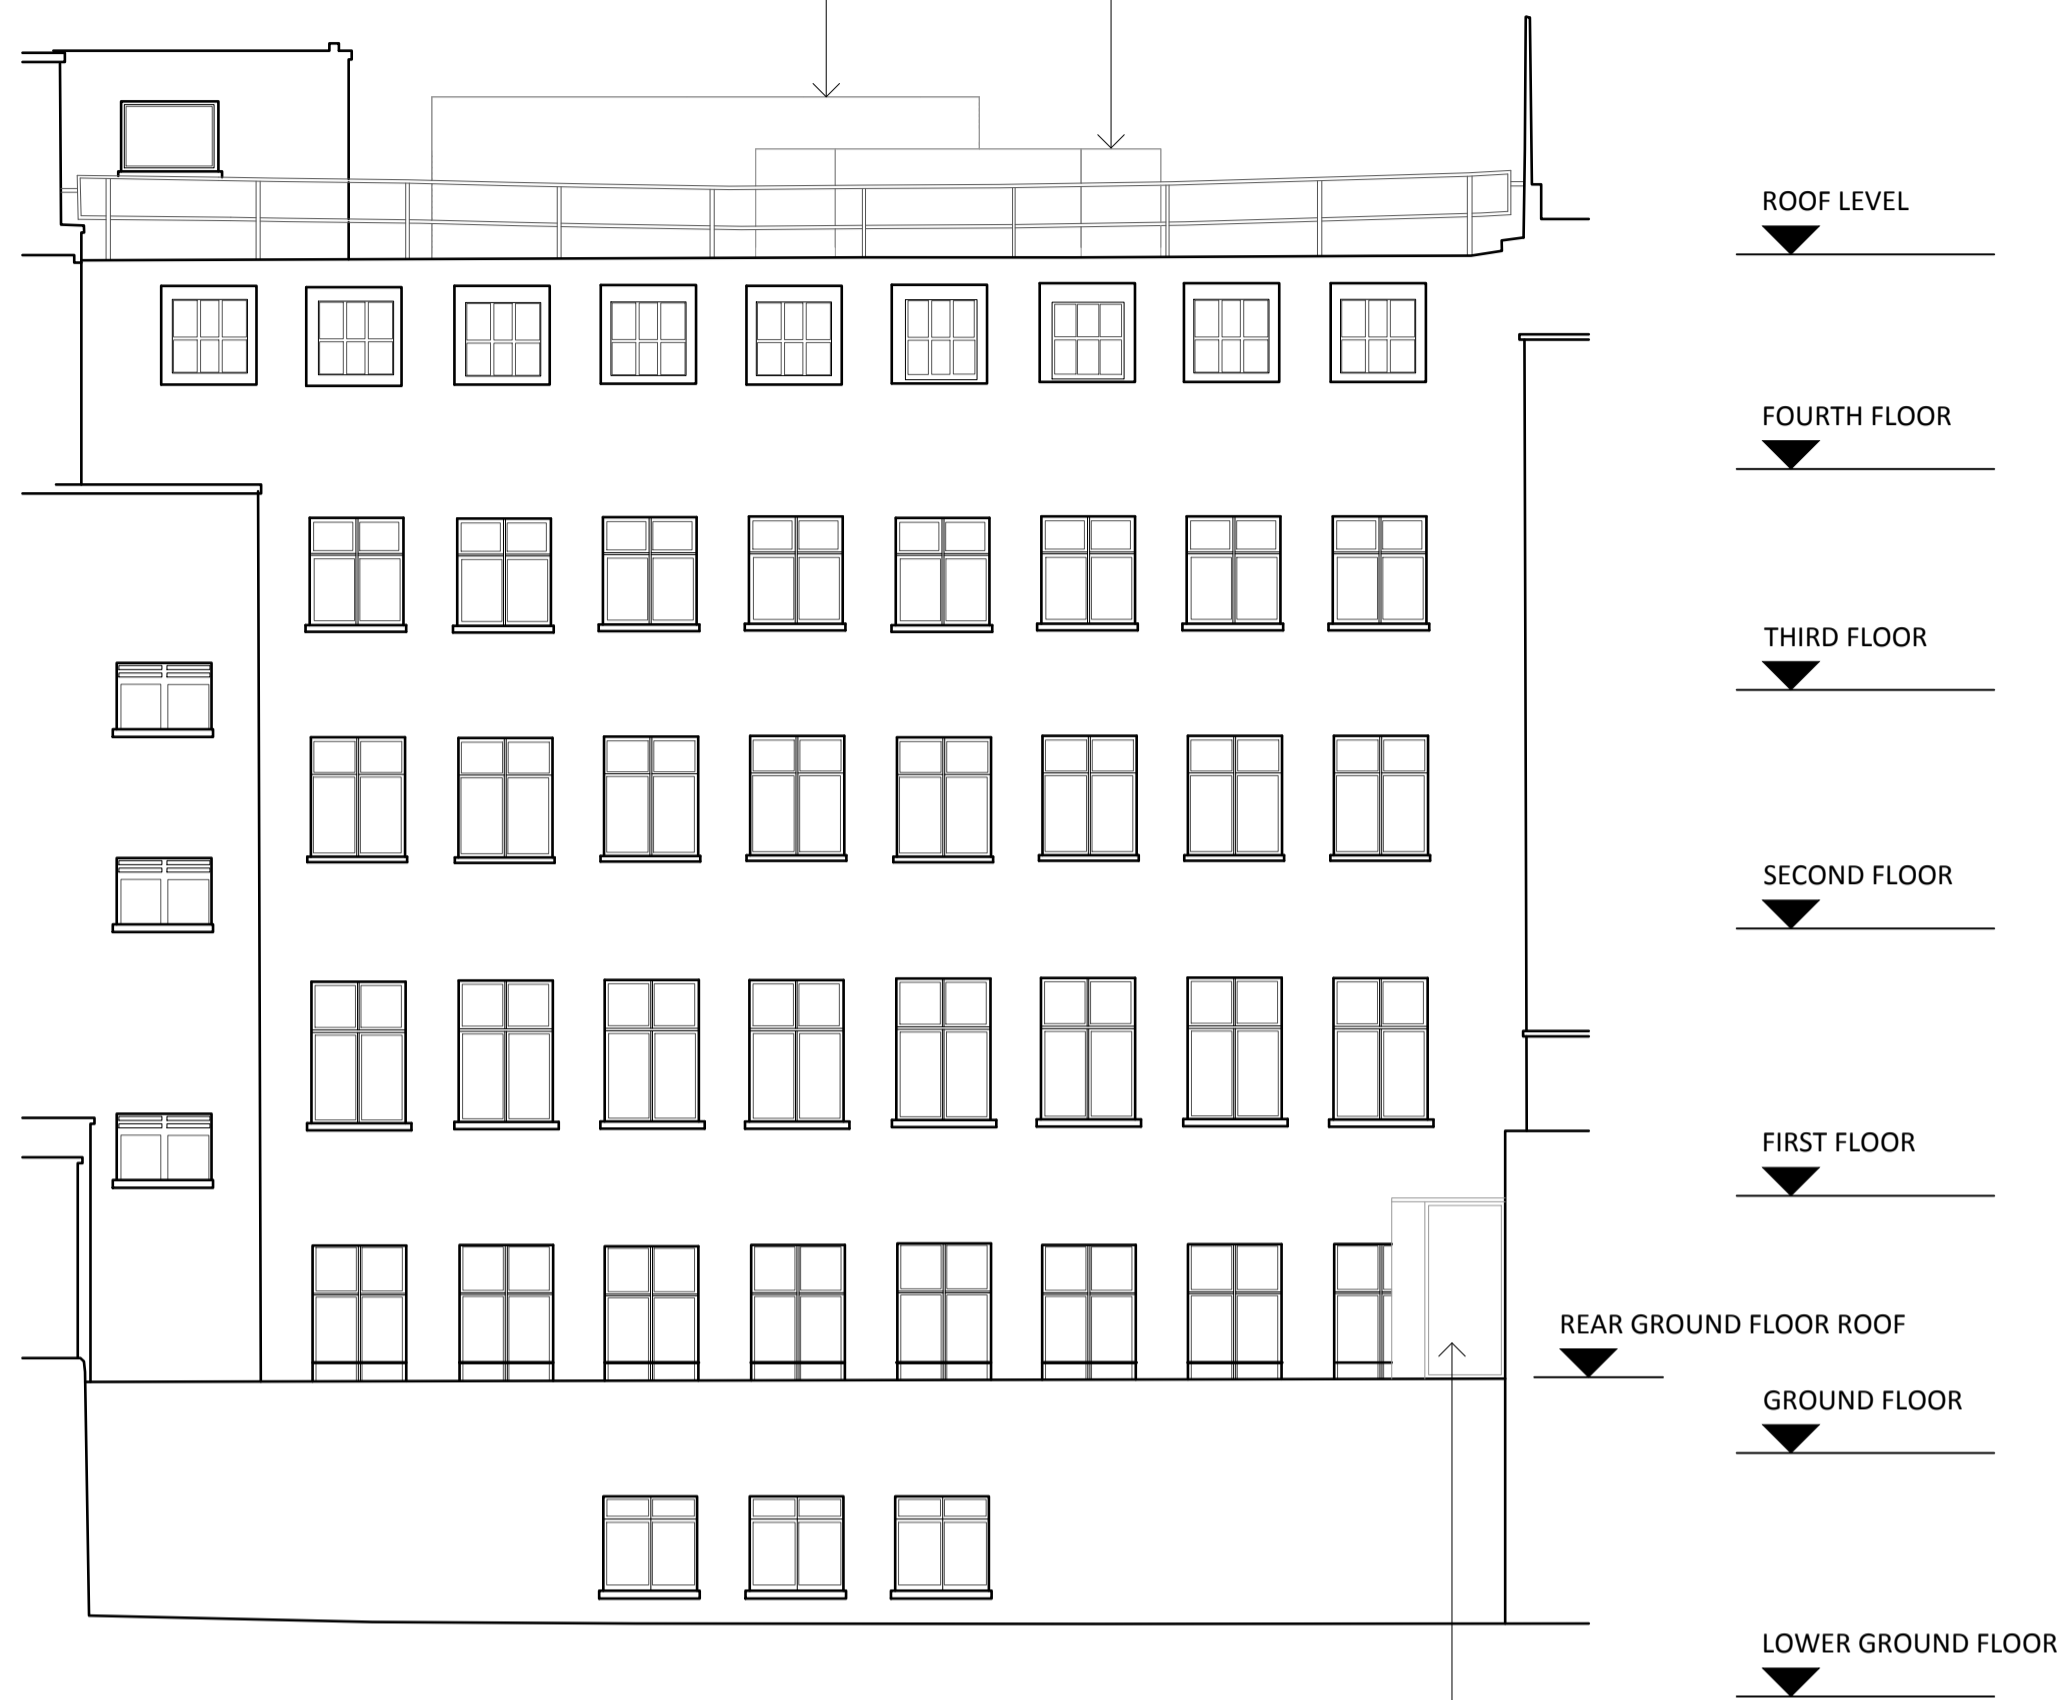


PROPOSED REAR ELEVATION

NEW ACOUSTIC ENCLOSURE
REFER TO NOICO
DRG. 03

NEW ACOUSTIC ENCLOSURE
REFER TO NOICO
DRG. 03

REAR

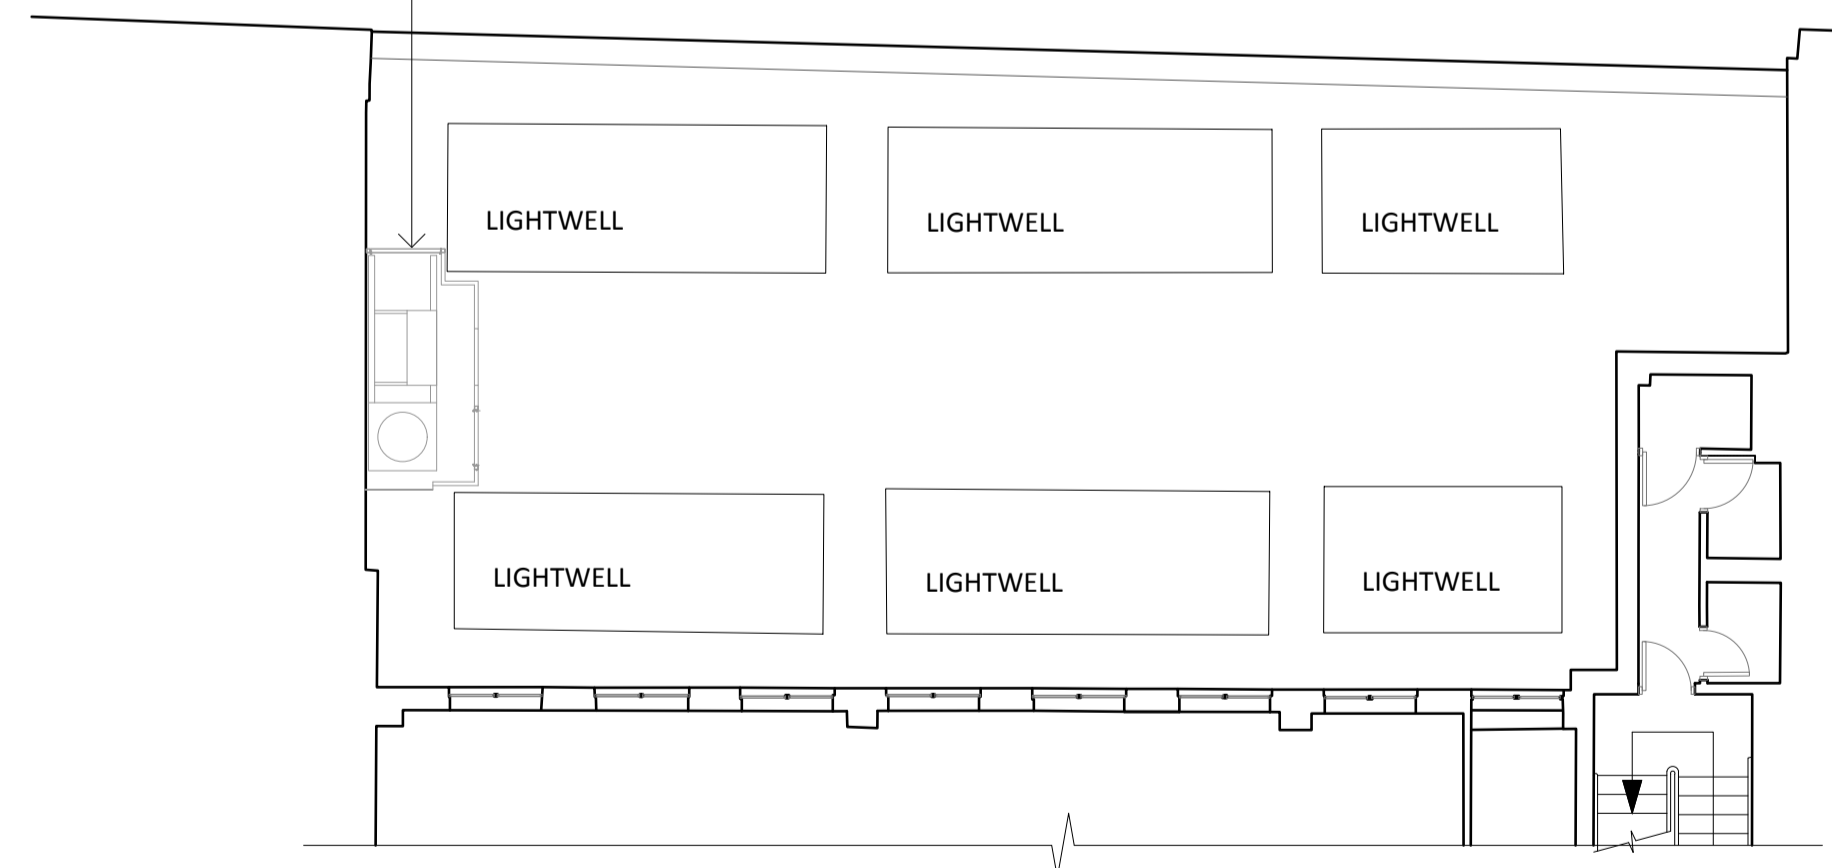

FRONT

PROPOSED LOWER ROOF PLAN (REAR GROUND FLOOR)


26-28 ELY PLACE, LONDON, EC1 6TD

0 5M 10M
1M
SCALE BAR
1:100 @ A1

NEW AIR HANDLING EQUIPMENT
REFER TO DELTA HOUSE
DRG. 6137-M-004-A01

REAR


NEW ACOUSTIC ENCLOSURE
REFER TO NOICO
DRGS. 101A & 102A

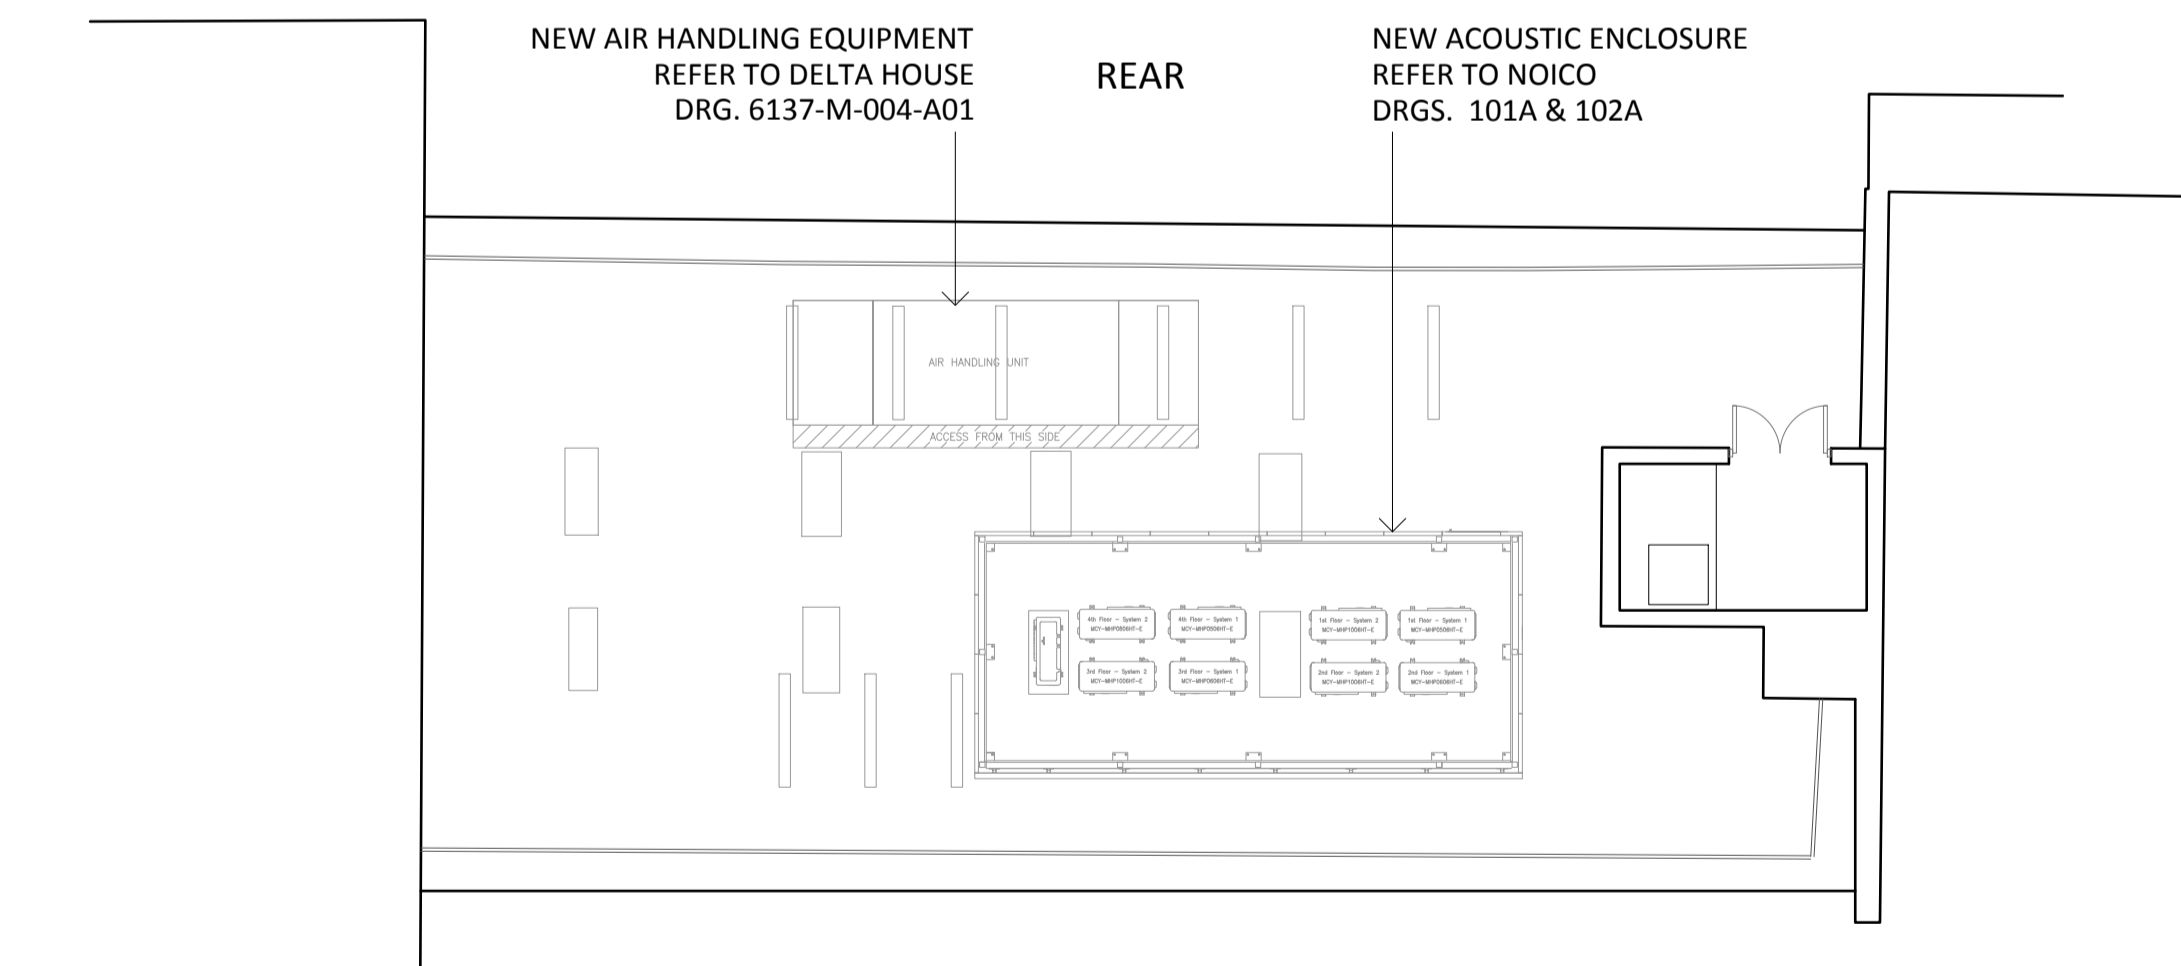

FRONT

PROPOSED ROOF PLAN

Notes:

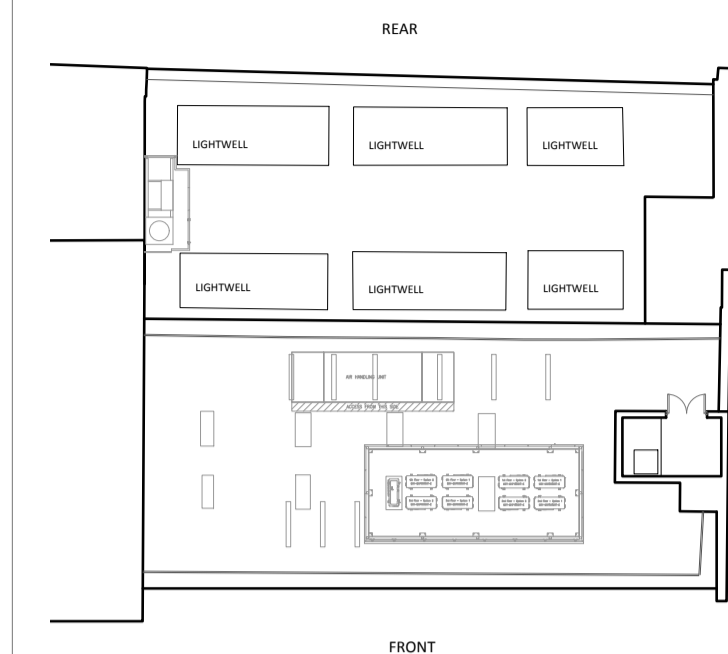

ROOF KEY PLAN

0 5M 10M 20M
0.5M
SCALE BAR
1:250 @ A1

| Rev. | Description | Date |
|------|-------------|------|
| | | |



21 Woodstock Street
Mayfair, London
W1C 2AP
info@joneshargreaves.co.uk www.joneshargreaves.co.uk

Tel: +44 (0)207 493 5503

Client:
CL INVESTMENTS 2 LIMITED

Project Address:
26-28 ELY PLACE, LONDON, EC1 6TD

Drawing Title:
PROPOSED ELEVATIONS AND ROOF PLAN

Project Number: 20.402
Drawing Number: P11
Revision: .

Drawing Status:
PLANNING

Scale: 1:100
Date: 24.02.22

Drawn By: RD
Checked By: AB

All dimensions are in millimetres unless otherwise stated.
Dimensions to be verified on site.
Do not scale.
Copyright of Jones Hargreaves. All rights reserved.
Drawing not to be reproduced without permission.

