


The materials used in any exterior work will be of a similar appearance to those used in the construction of the exterior of the existing house



Rear Elevation - Existing
1:100



Front Elevation - Proposed
1:100

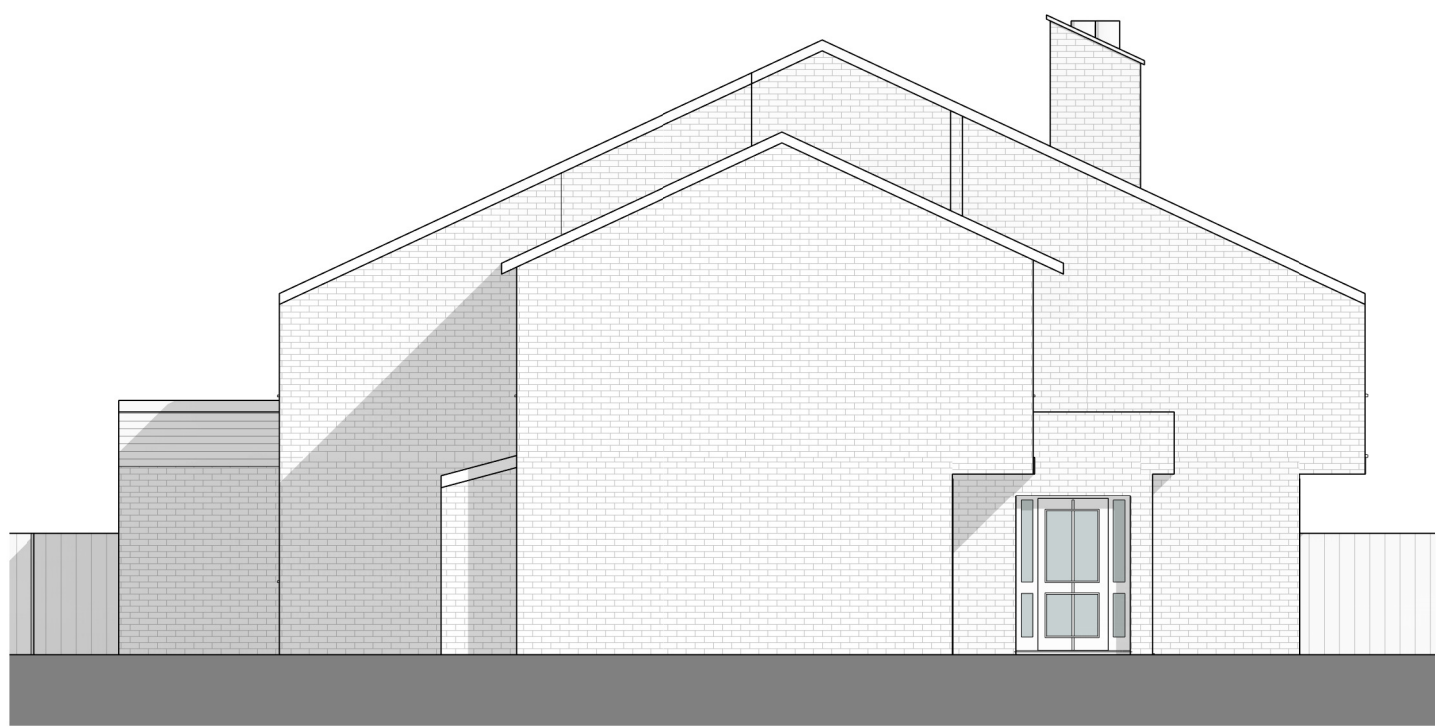


Side Elevation - Existing
1:100




Rear Elevation - Proposed
1:100




Front Elevation - Existing
1:100

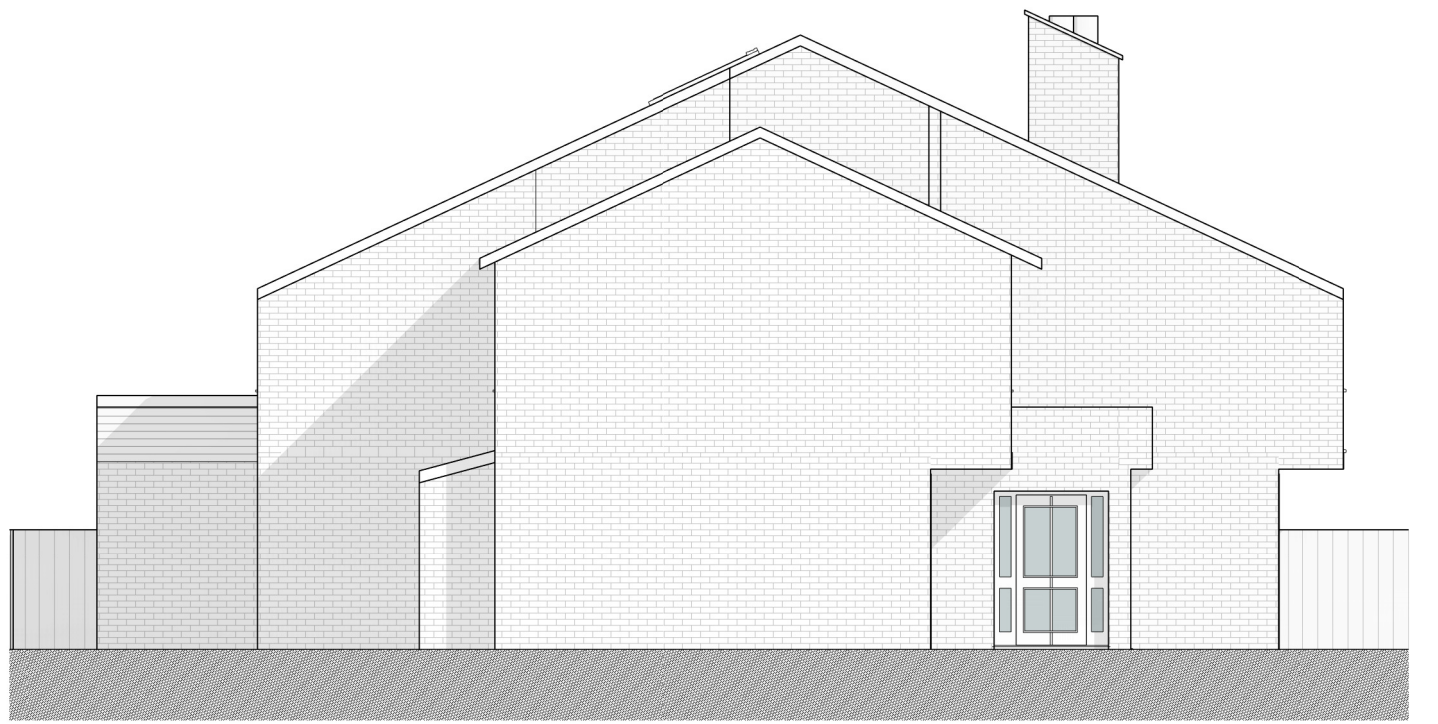

Side Elevation - Proposed
1:100

 

 Planning & Drawings More Space, More Value!		
PROJECT 23-Westhill Park-N6 6ND		
TITLE Elevations Existing and Proposed		
CLIENT N6 6ND		
DRAWN BY FR	CHECKED BY MM	DATE 23/06/22
SCALE (@ A1) 1:100		PROJECT NUMBER 1851
DRAWING NUMBER A102		REV